

B

B'

26 63 85 25 M-3

1647 1659

1570


114

1694

1687

1726

109

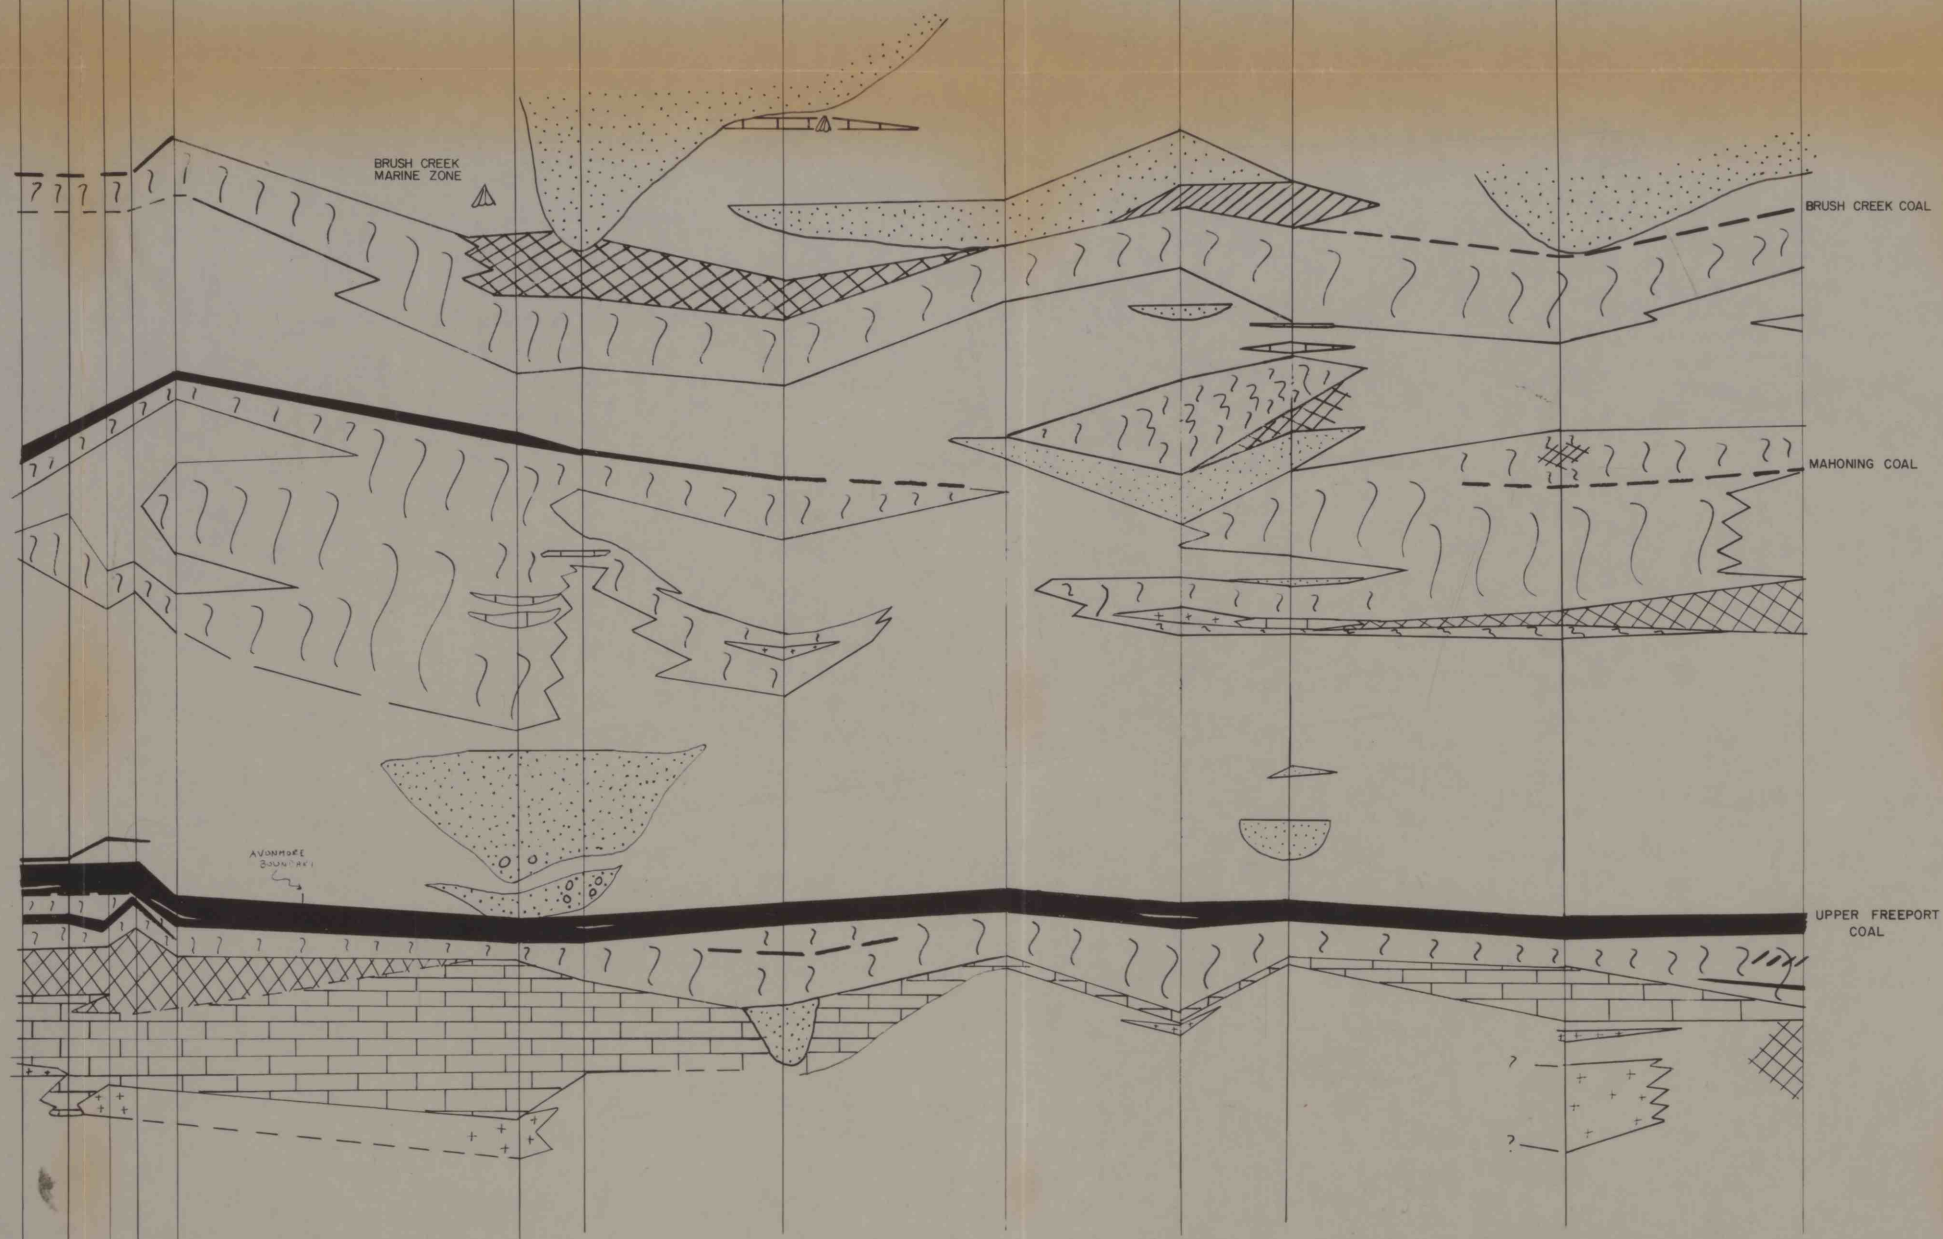

GEOLOGIC CROSS-SECTION

B-B'

EXPLANATION of SYMBOLS

- CONGLOMERATES
- SANDSTONE
- SLUMPED OR MICRO FAULTED ROCKS
- SHALE & SANDY SHALE
- ROOTED ROCKS
- COAL STREAKS
- COAL
- BONEY COAL
- SHALE W/ LIMESTONE NODULES
- LIMESTONE
- FLINT OR SEMI FLINT CLAY
- MARINE FOSSILS
- COARSENS UPWARD
- RED SHALE

