

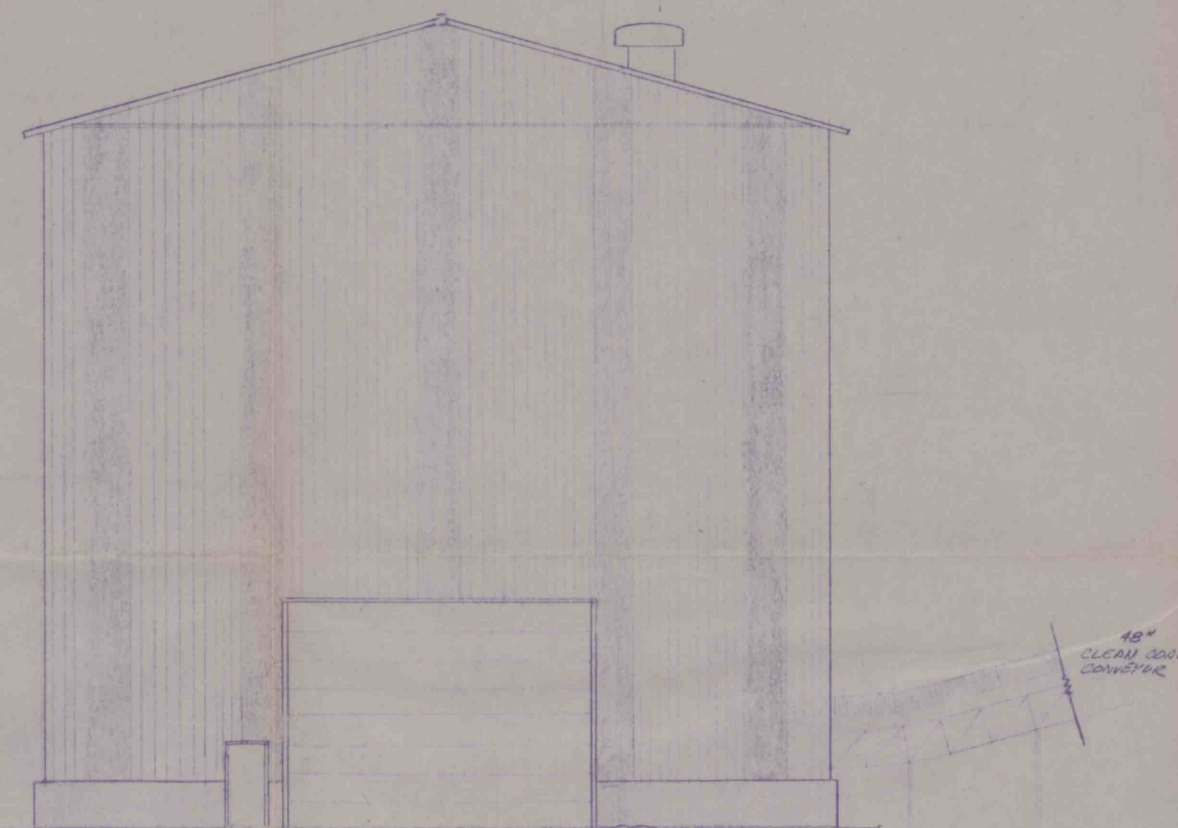
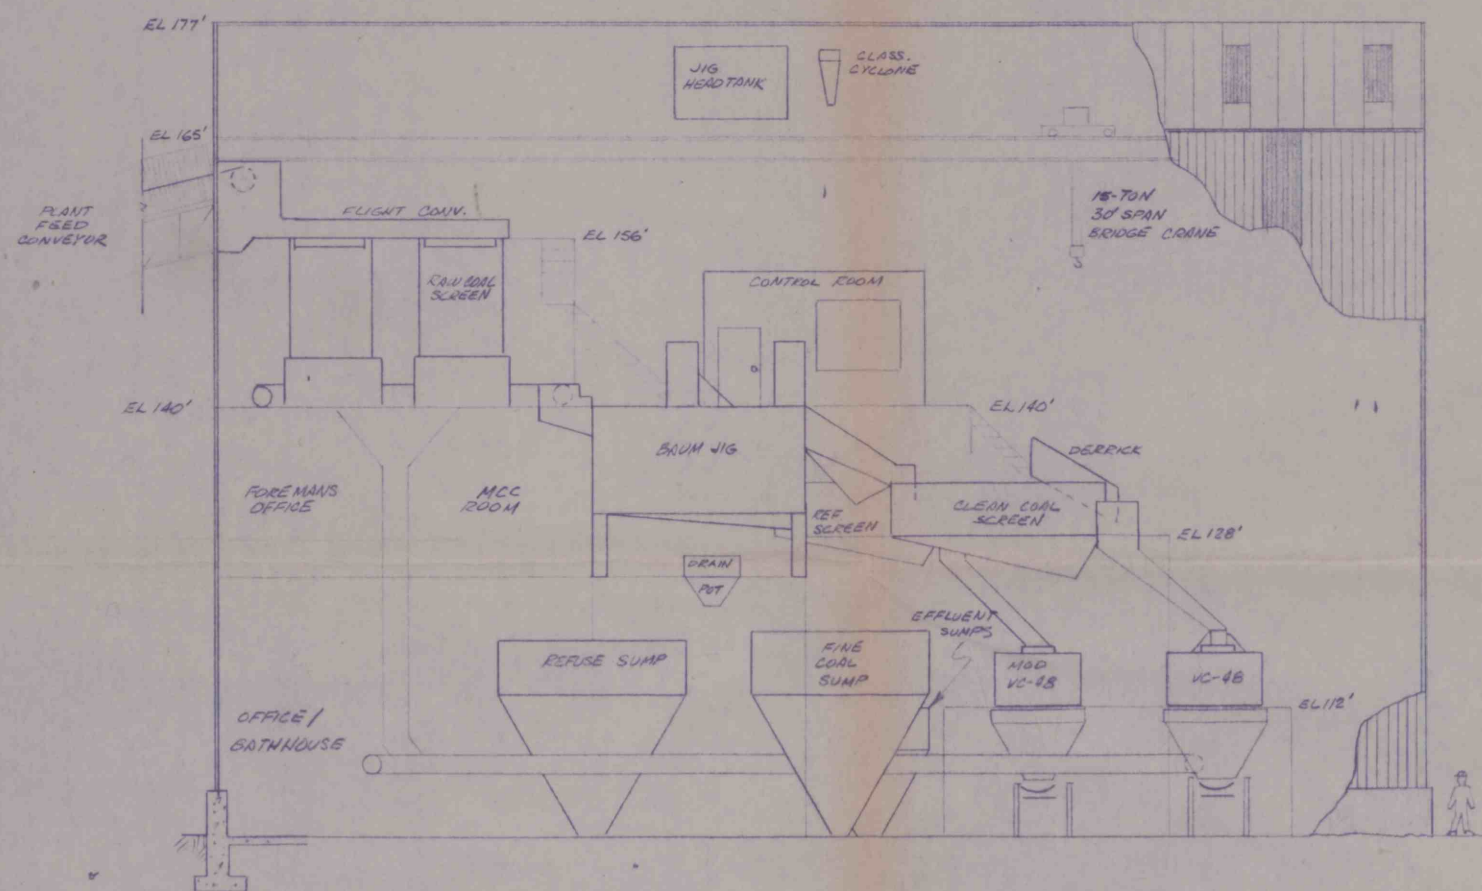
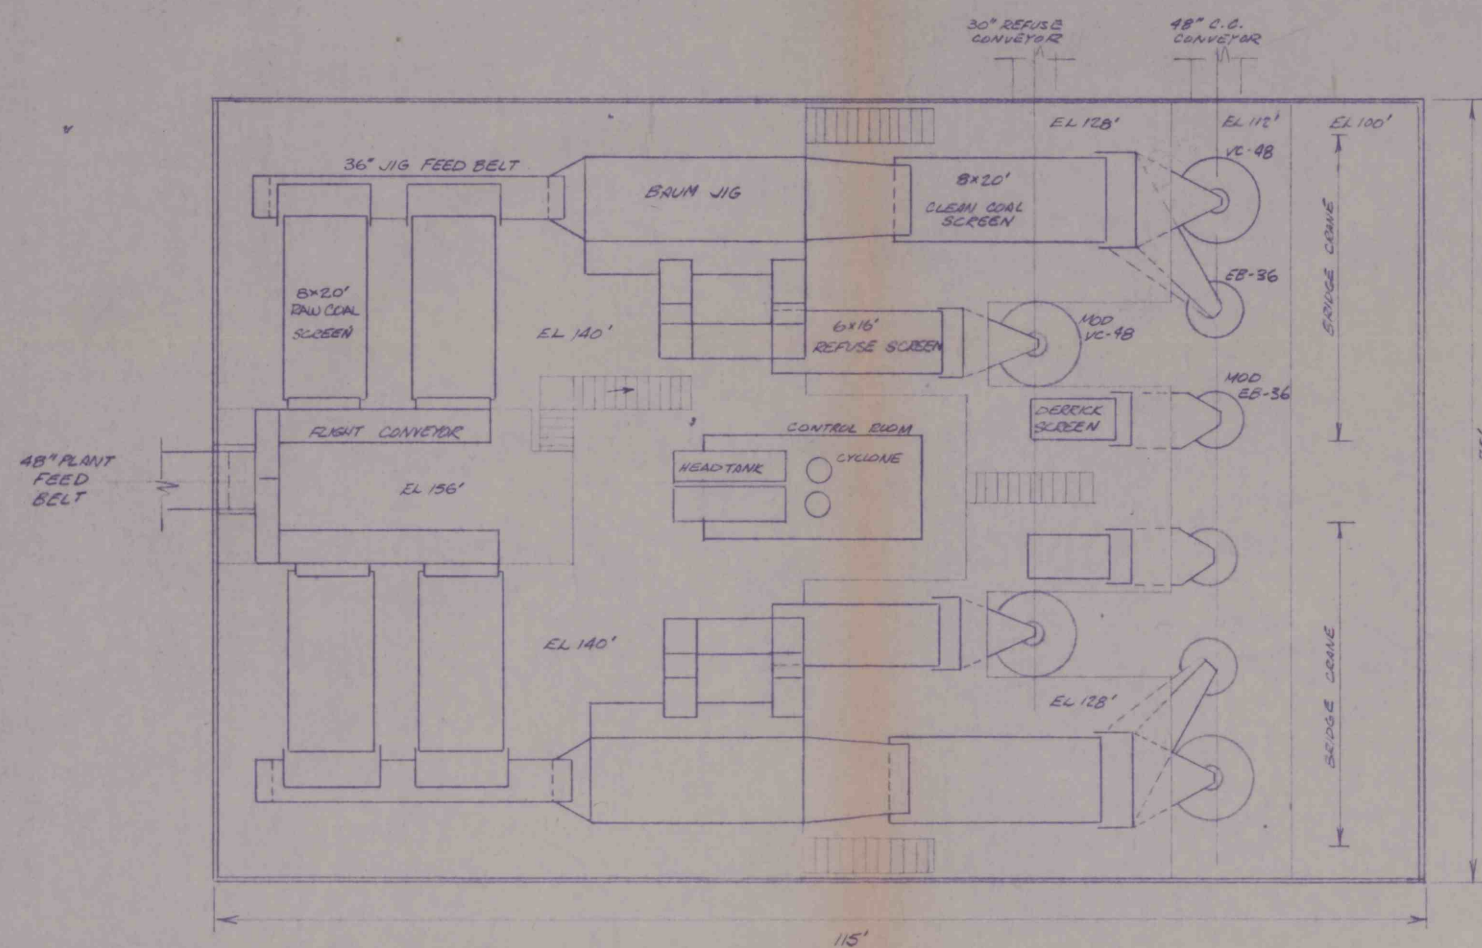


FIG 3

REVISION	DATE	HAZEN RESEARCH, INC. 4601 INDIANA STREET • GOLDEN, COLORADO
		TITLE:
		PREPARATION PLANT LAYOUT
		ROCHESTER & PITTSBURGH COAL CO. ROCKAWAY, PENNSYLVANIA
		SCALE: 3/32" = 1'-0"
		DATE: NOV 2, 1979
		DRAWN BY: R. Reuss
		PROJECT NO.: 4823
		CHECKED BY:
		SHEET NO.: OF
		APPROVED BY: JKK
		DRWG. NO.: