


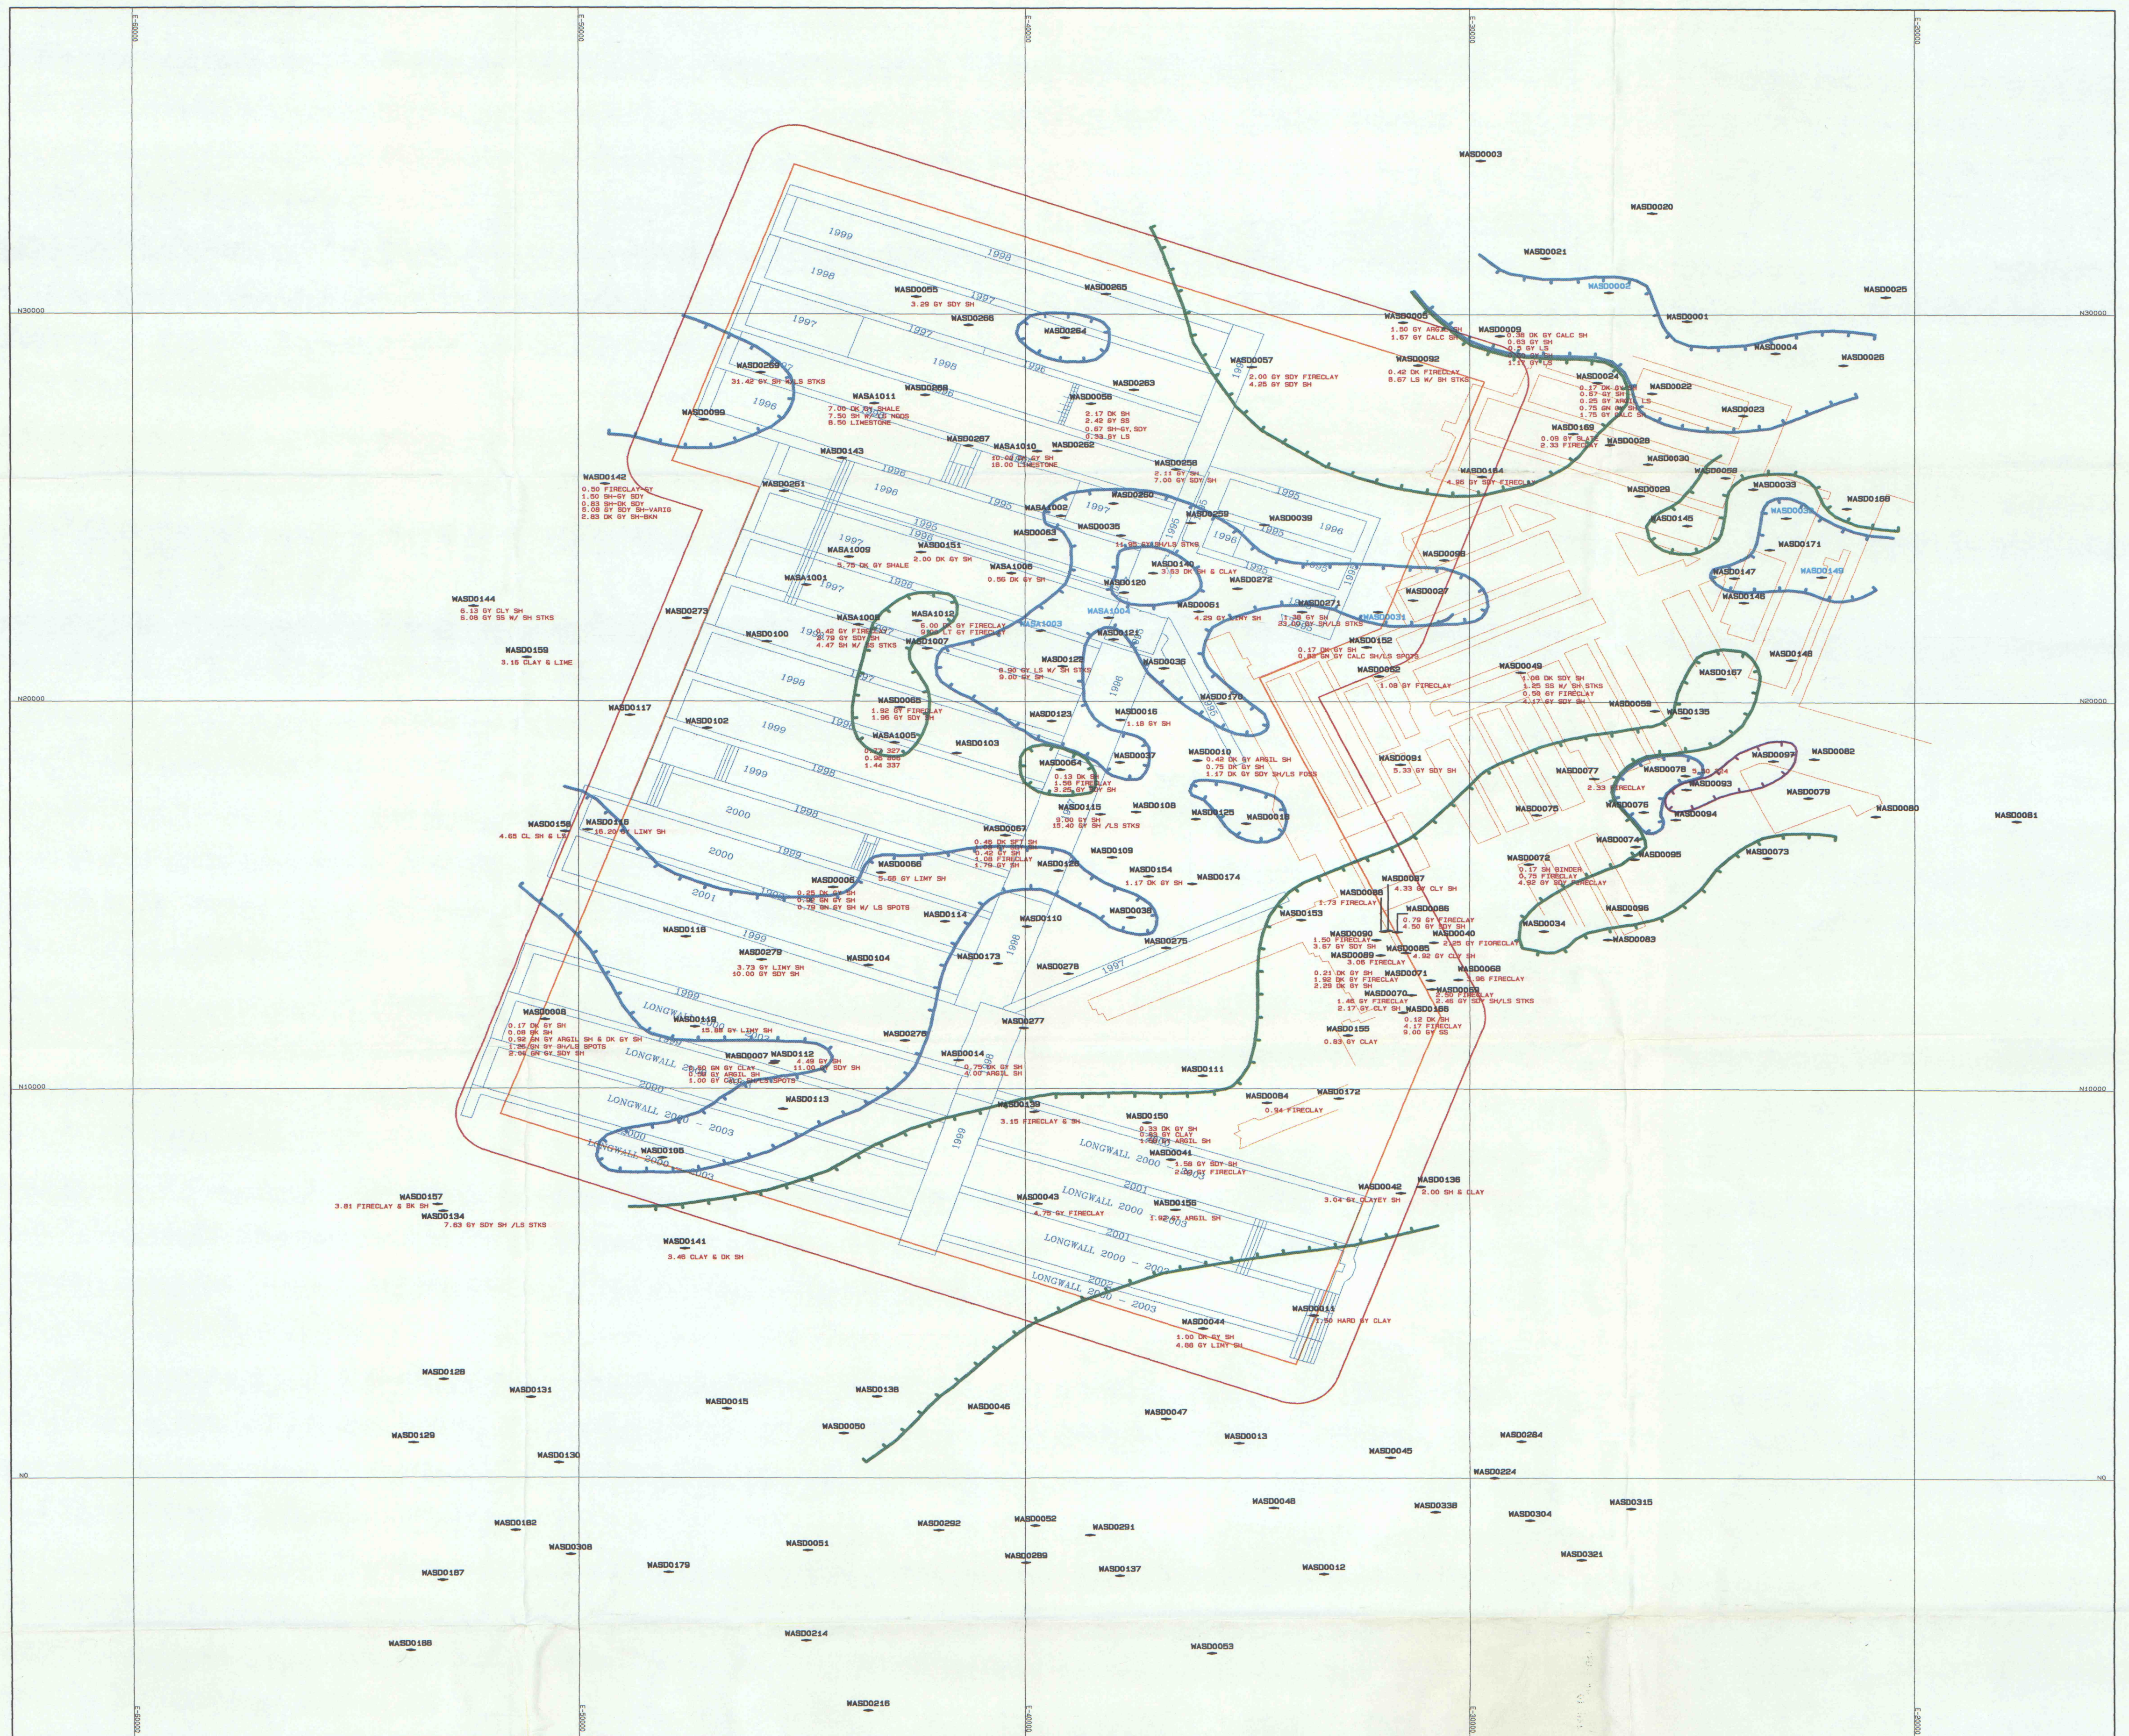

EIGHTY-FOUR MINING COMPANY PITTSBURGH COAL SEAM FLOOR SECTIONS & FLOOR LITHOLOGY DISTRIBUTION

WASD0250 R&P DRILLHOLE NUMBER

— MINE PERMIT BOUNDARY
— ANGLE OF DRAW LINE

DATE : WED AUG 9 09:46:42 1995
PROJECT : C:\COALPTS\EIGHTY4
TITLE : EIGHTY-FOUR RESERVE\WAB

IMMEDIATE FLOOR LITHOLOGY

- FIRECLAY
- CALCAREOUS SHALE
(LIMESTONE FOR HOLES SHOWN IN BLUE)
- BLACK SHALE W/COAL STREAKS
- SHALE OR SANDY SHALE