
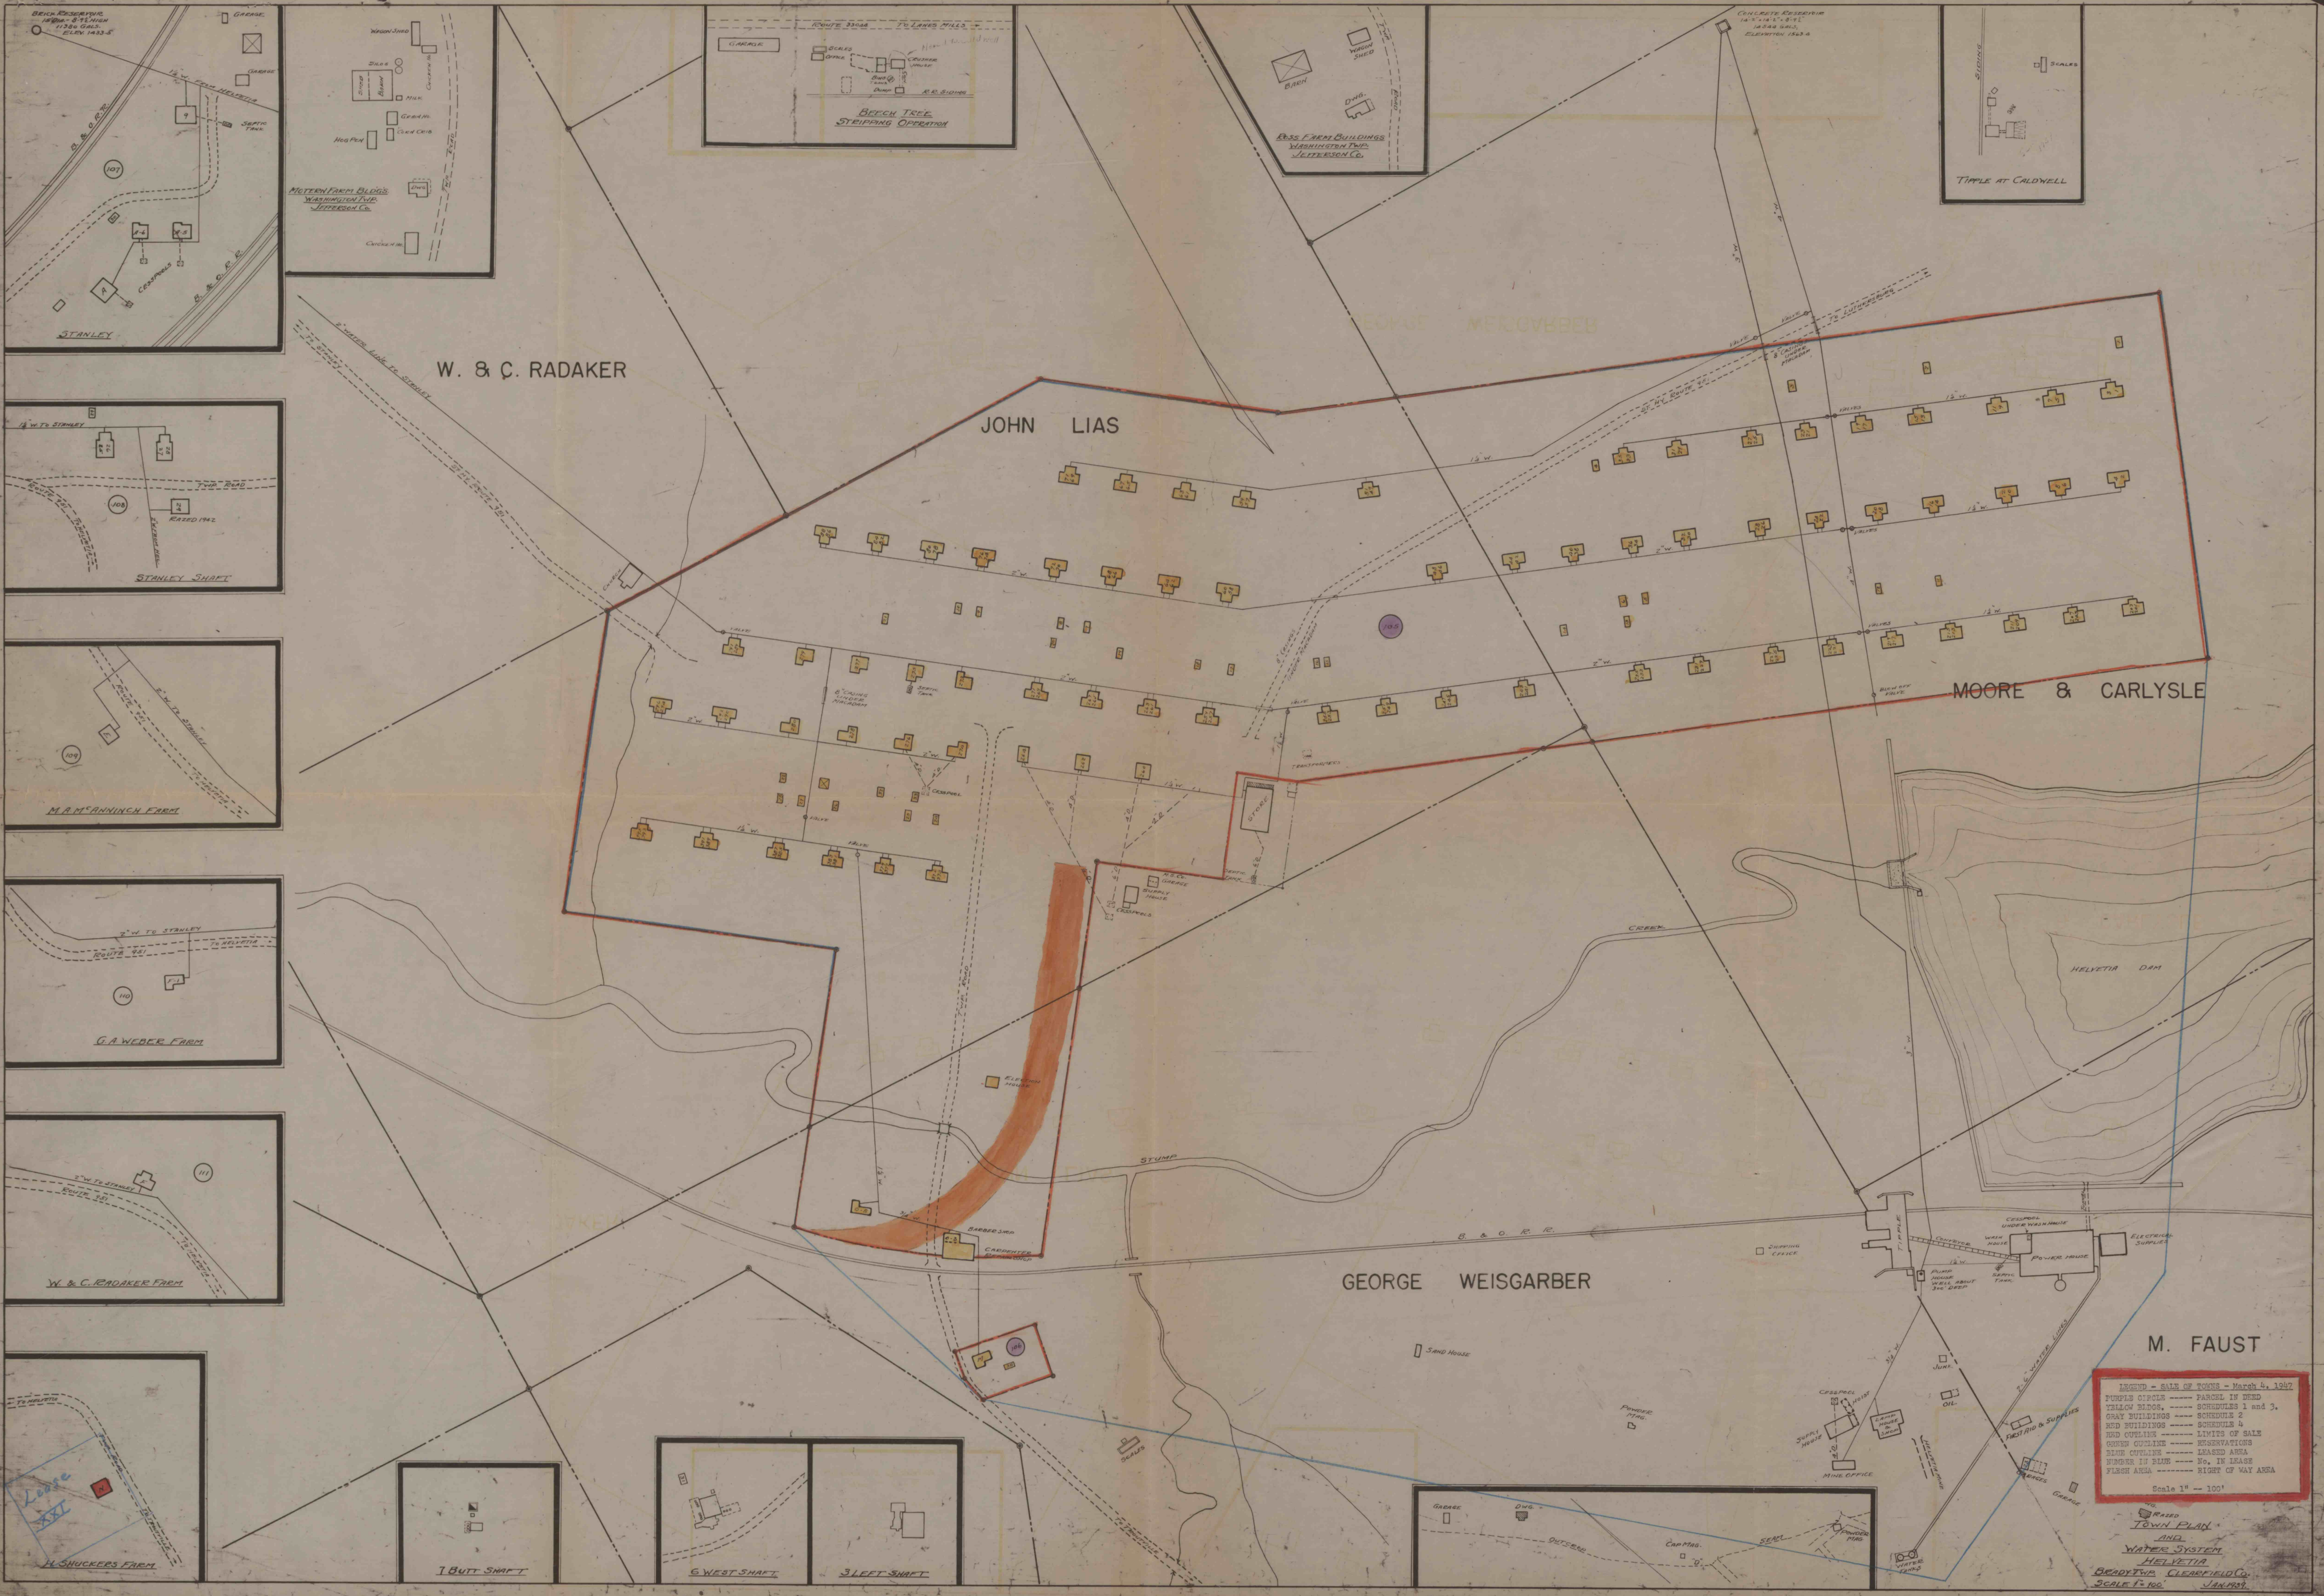
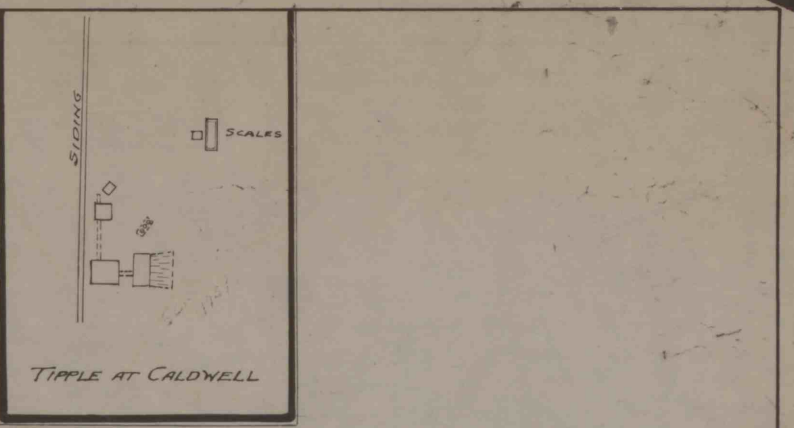
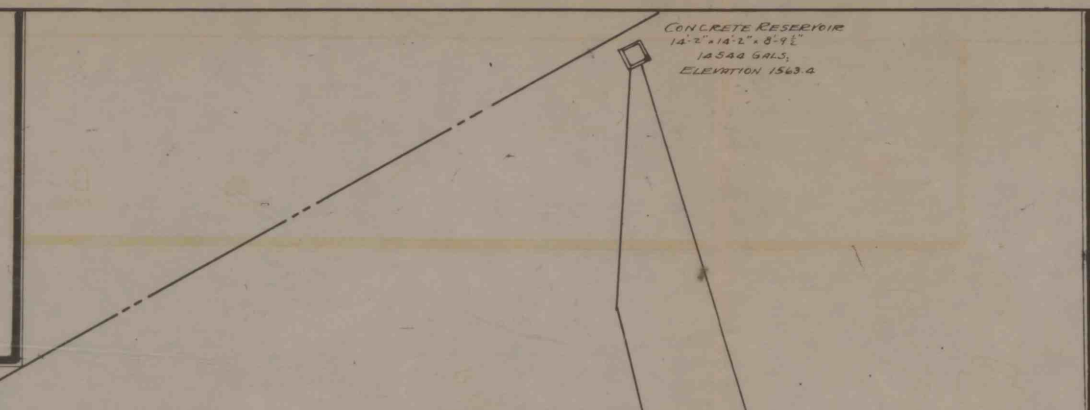
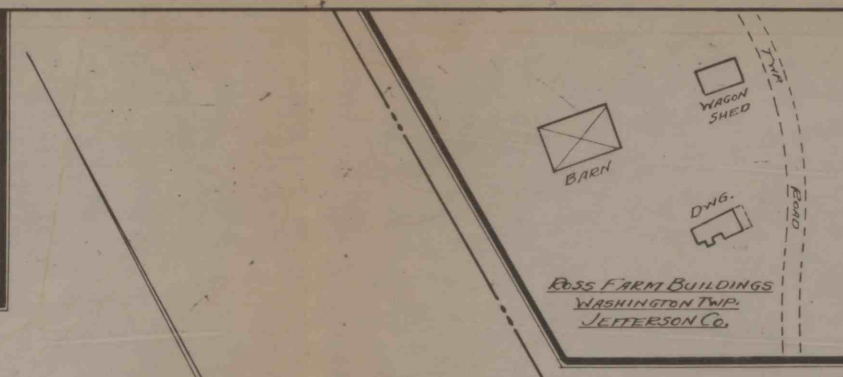
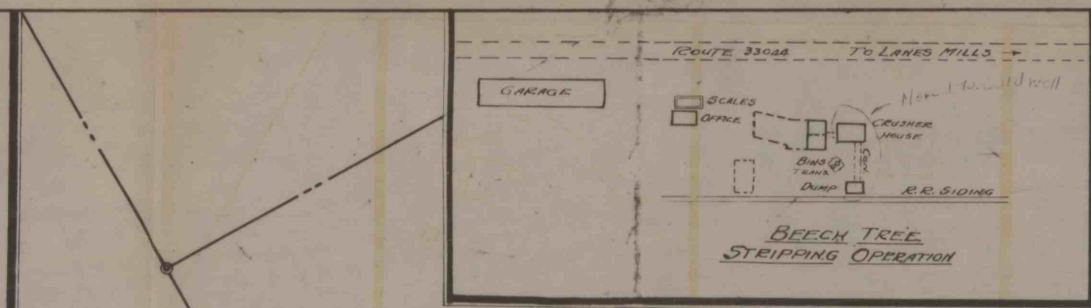
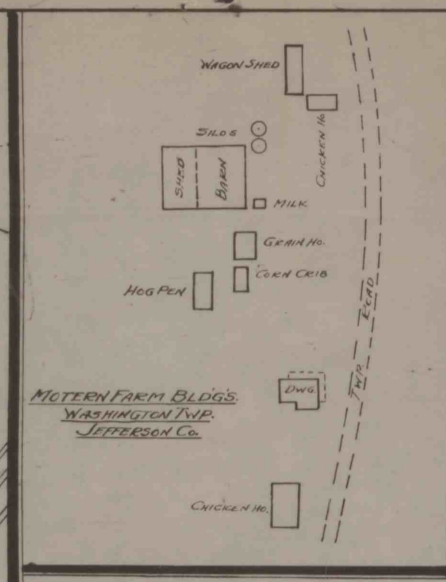
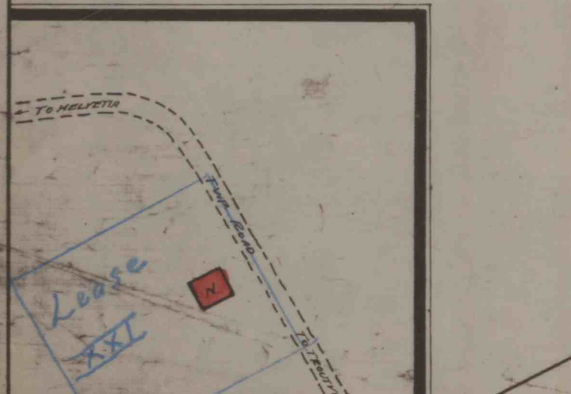
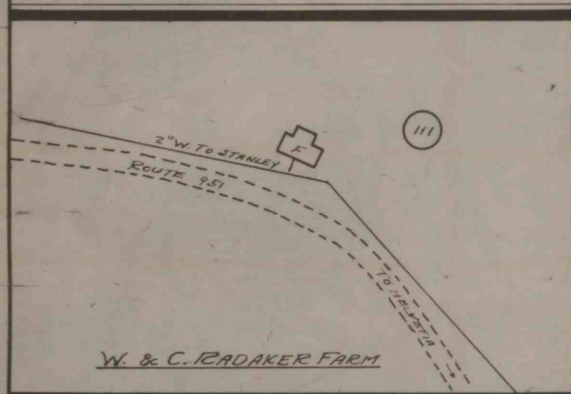
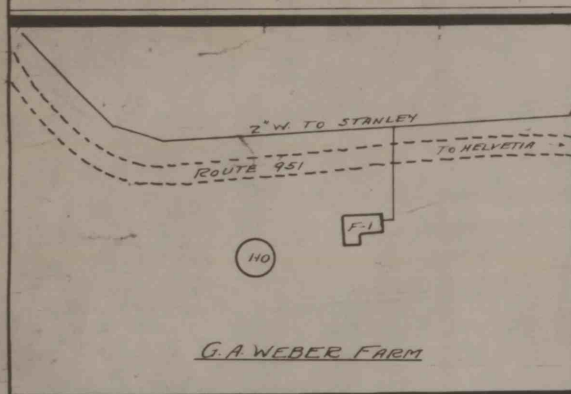
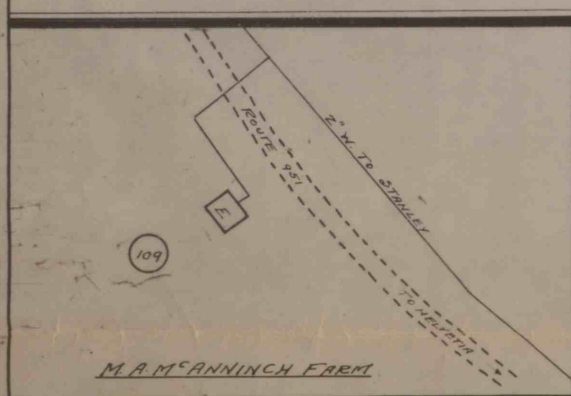
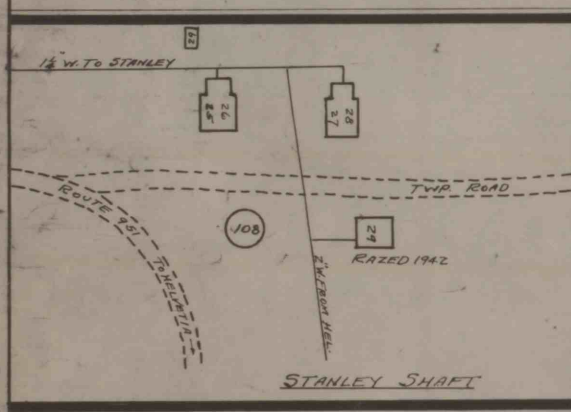


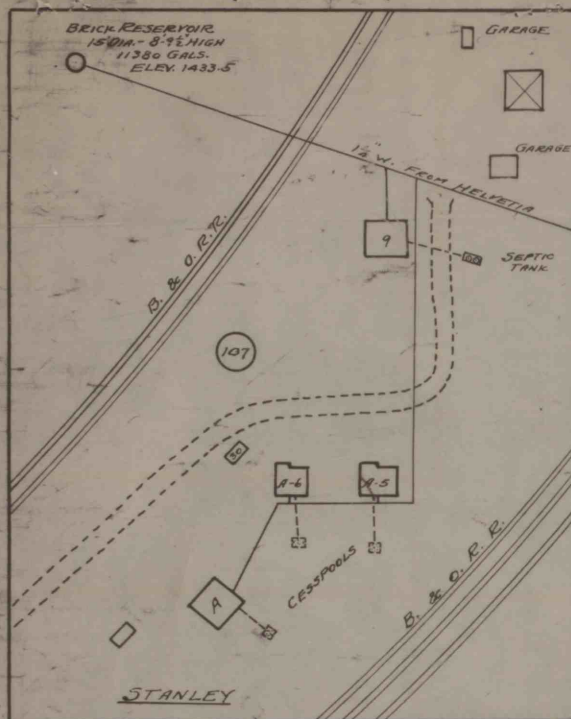

LEGEND - SALE OF TOWNS - March 4, 1907
PURPLE CIRCLE - PARCEL IN DEED
YELLOW BLDGS. - SCHEDULES 1 and 3.
GRAY BLDGS. - SCHEDULE 2
RED BLDGS. - SCHEDULE 4
RED OUTLINE - LIMITS OF SALE
GREEN OUTLINE - RESERVATIONS
BLUE OUTLINE - LEASED AREA
NUMBER IN BLUE - No. IN LEASE
FLASH AREA - RIGHT OF WAY AREA
Scale 1" = 100'

RAISED
TOWN PLAN
AND
WATER SYSTEM
HELVETIA
CLEARFIELD CO.
JANUARY
SCALE 1" = 100'