


BLOCK 01 - 26 PARCELS

REAL PROPERTY TAX MAP
ARMSTRONG COUNTY, PENNSYLVANIA
COMMISSIONERS: HARRY FOX, WILLIAM KERR, GROVER MYERS
ORTHOPHOTO BASE MAP
BY
L. ROBERT KIMBALL & ASSOCIATES, ERENSBURG, PENNSYLVANIA

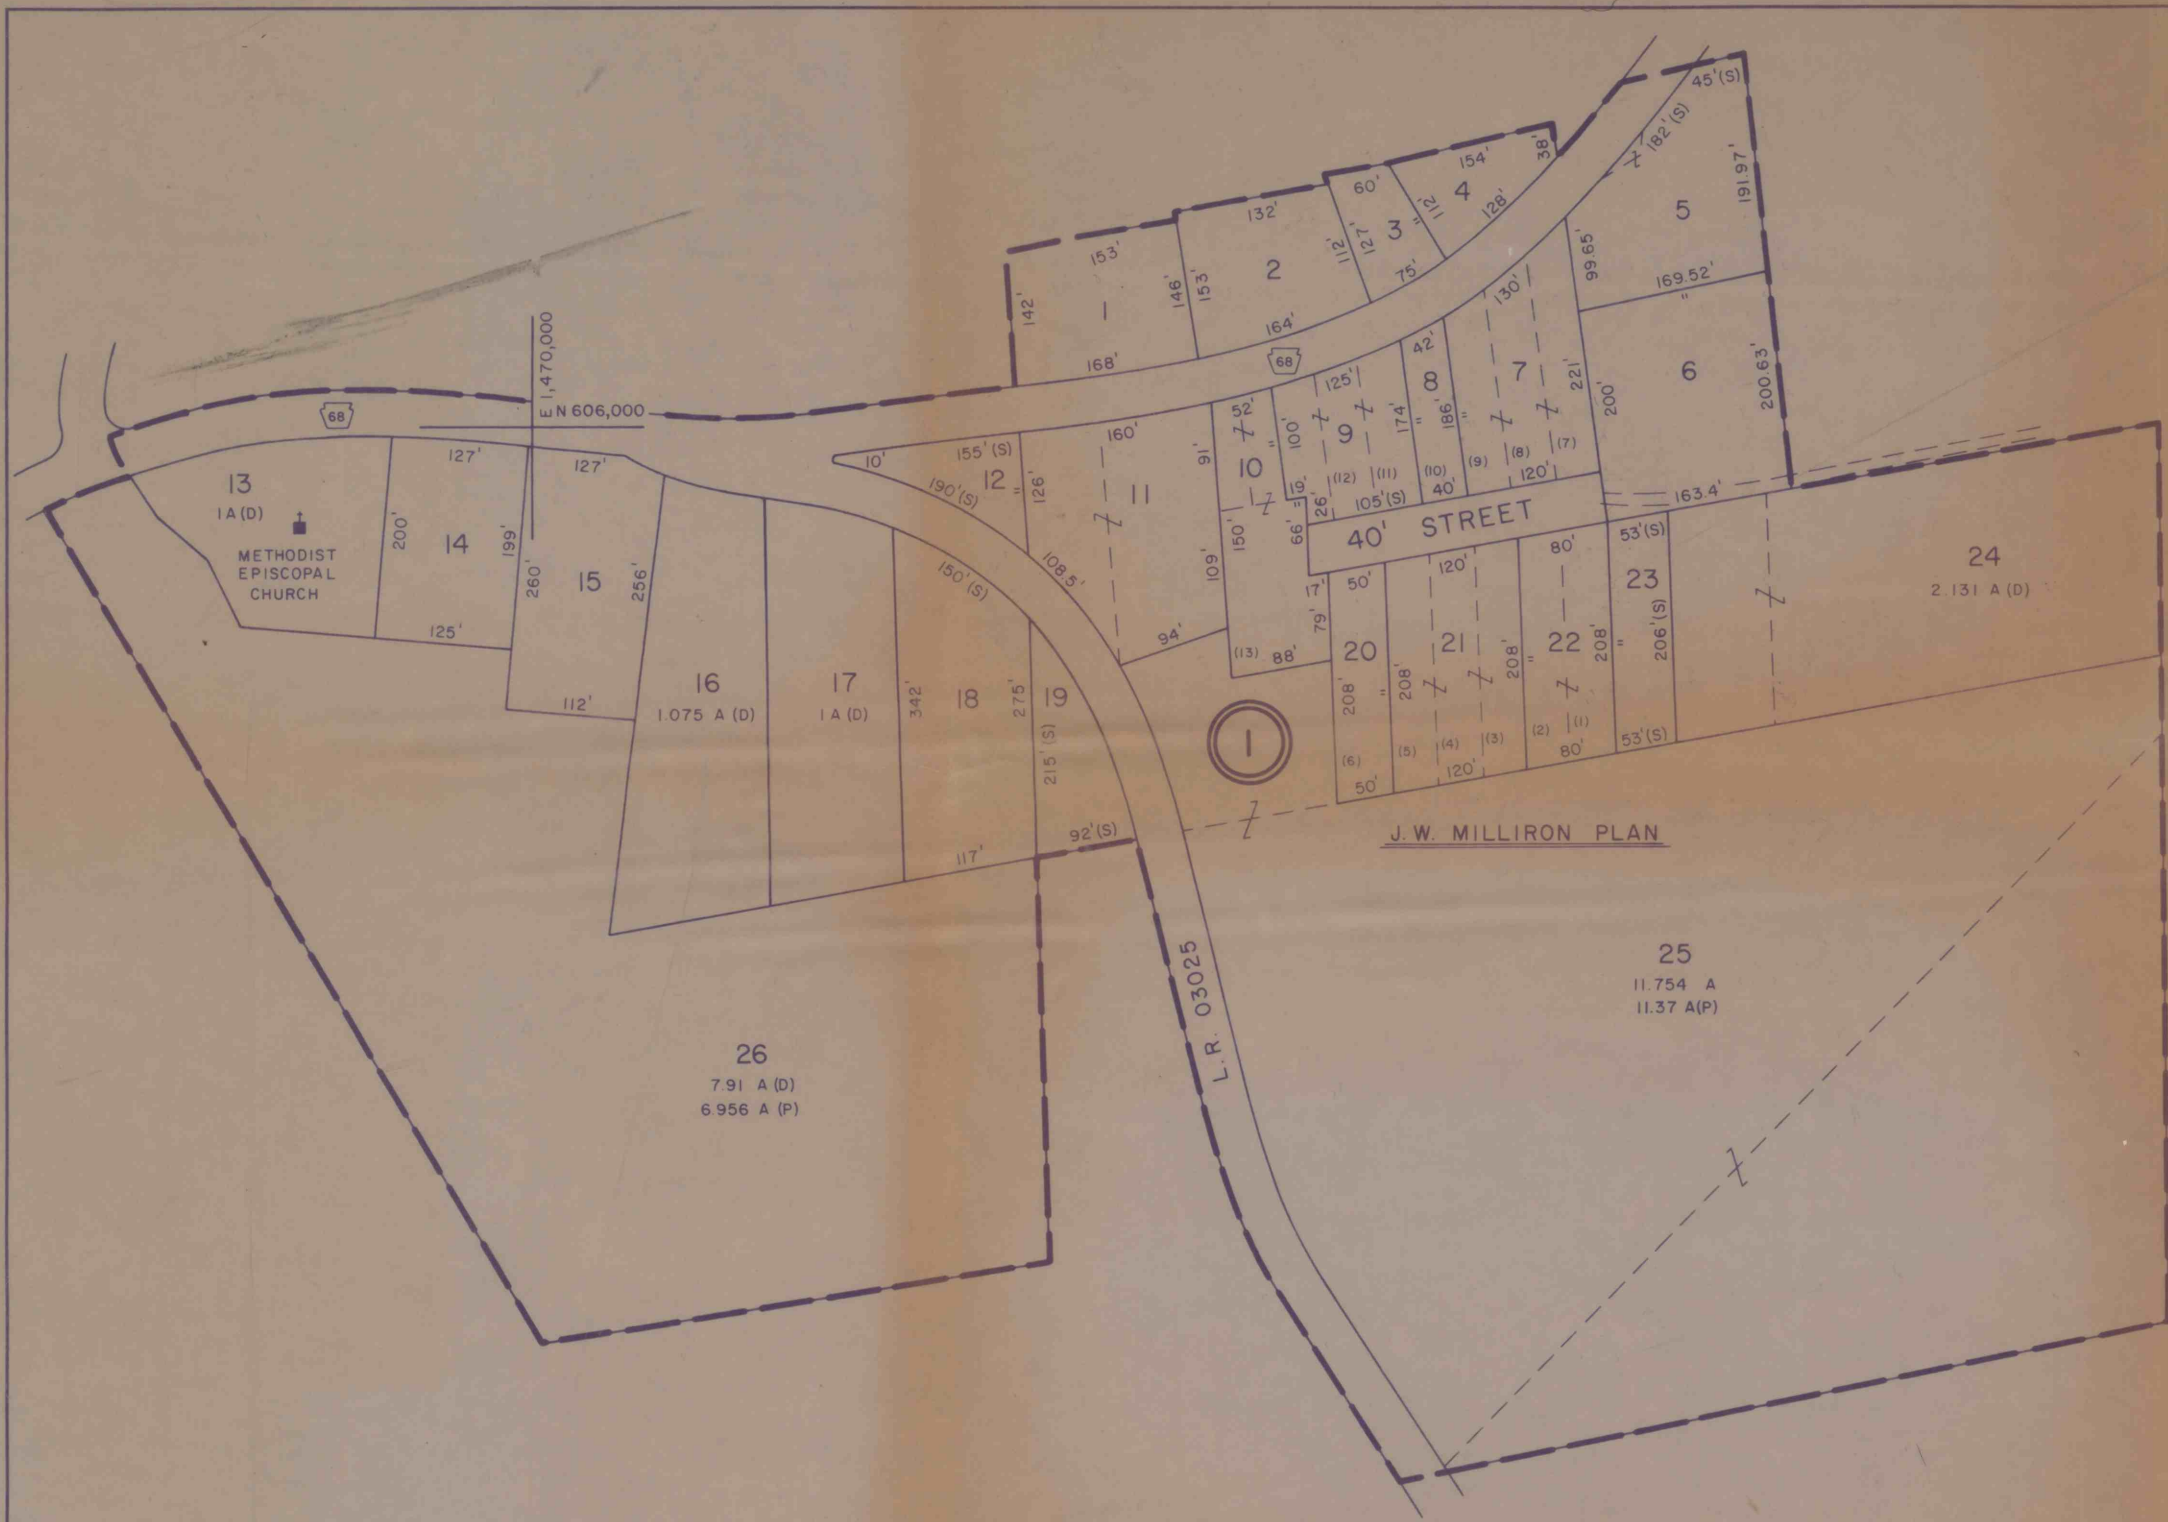

COUNTY LINE	---	PROPERTY LINE	---
TOWNSHIP LINE	---	ORIGINAL LOT LINE	---
BOROUGH LINE	---	CONTINUING OWNERSHIP	---
SCHOOL DIST. LINE	SCH	ROADS	---
SPECIAL DIST. LINE	SYMBOL	RAILROADS	---
BLOCK LIMIT LINE	---	UTILITY R.O.W.	U
WATERWAYS	---		

LEGEND

PARCEL NO.	03
BLOCK NO.	01
SUBDIVISION BLOCK	2 OR A
SUBDIVISION LOT NO.	(2)
CHURCH	CHURCH
SCHOOL	SCHOOL

ASSESSED ACREAGE	20.3 A
PLANIMETERED ACREAGE	20.3 Ap
DEED DIMENSION	150'
SCALED DIMENSION	80'
U.S. TRAFFIC RT. NO.	422

STATE LEGISLATIVE RT. NO.	0615
TOWNSHIP RT. NO.	T - 214
STATE TRAFFIC RT. NO.	857
DEED ACREAGE	20.3 A(D)

NOTES: THIS MAP IS PREPARED FOR PROPERTY LOCATION
AND NOT FOR ENGINEERING USE.
DATE OF AERIAL PHOTOGRAPHY: APRIL, MAY 1978
HORIZONTAL CONTROL ESTABLISHED FROM U.S.G.S.
QUADRANGLES FOR 1"=400' & 1"=200' MAP SHEETS
SUPPLEMENTAL FIELD CONTROL FOR 1"=100' MAP SHEETS

31.00	31.00	31.00
31.10	31.10	31.00
31.00	31.00	31.00
SHEET INDEX		

TAX ASSESSMENT MAP
BRADYS BEND TOWNSHIP
ARMSTRONG COUNTY, PENNSYLVANIA
GRAPHIC SCALE
1"=100'
MAP DATE: 6-8-82
REVISED TO: _____
31.11