
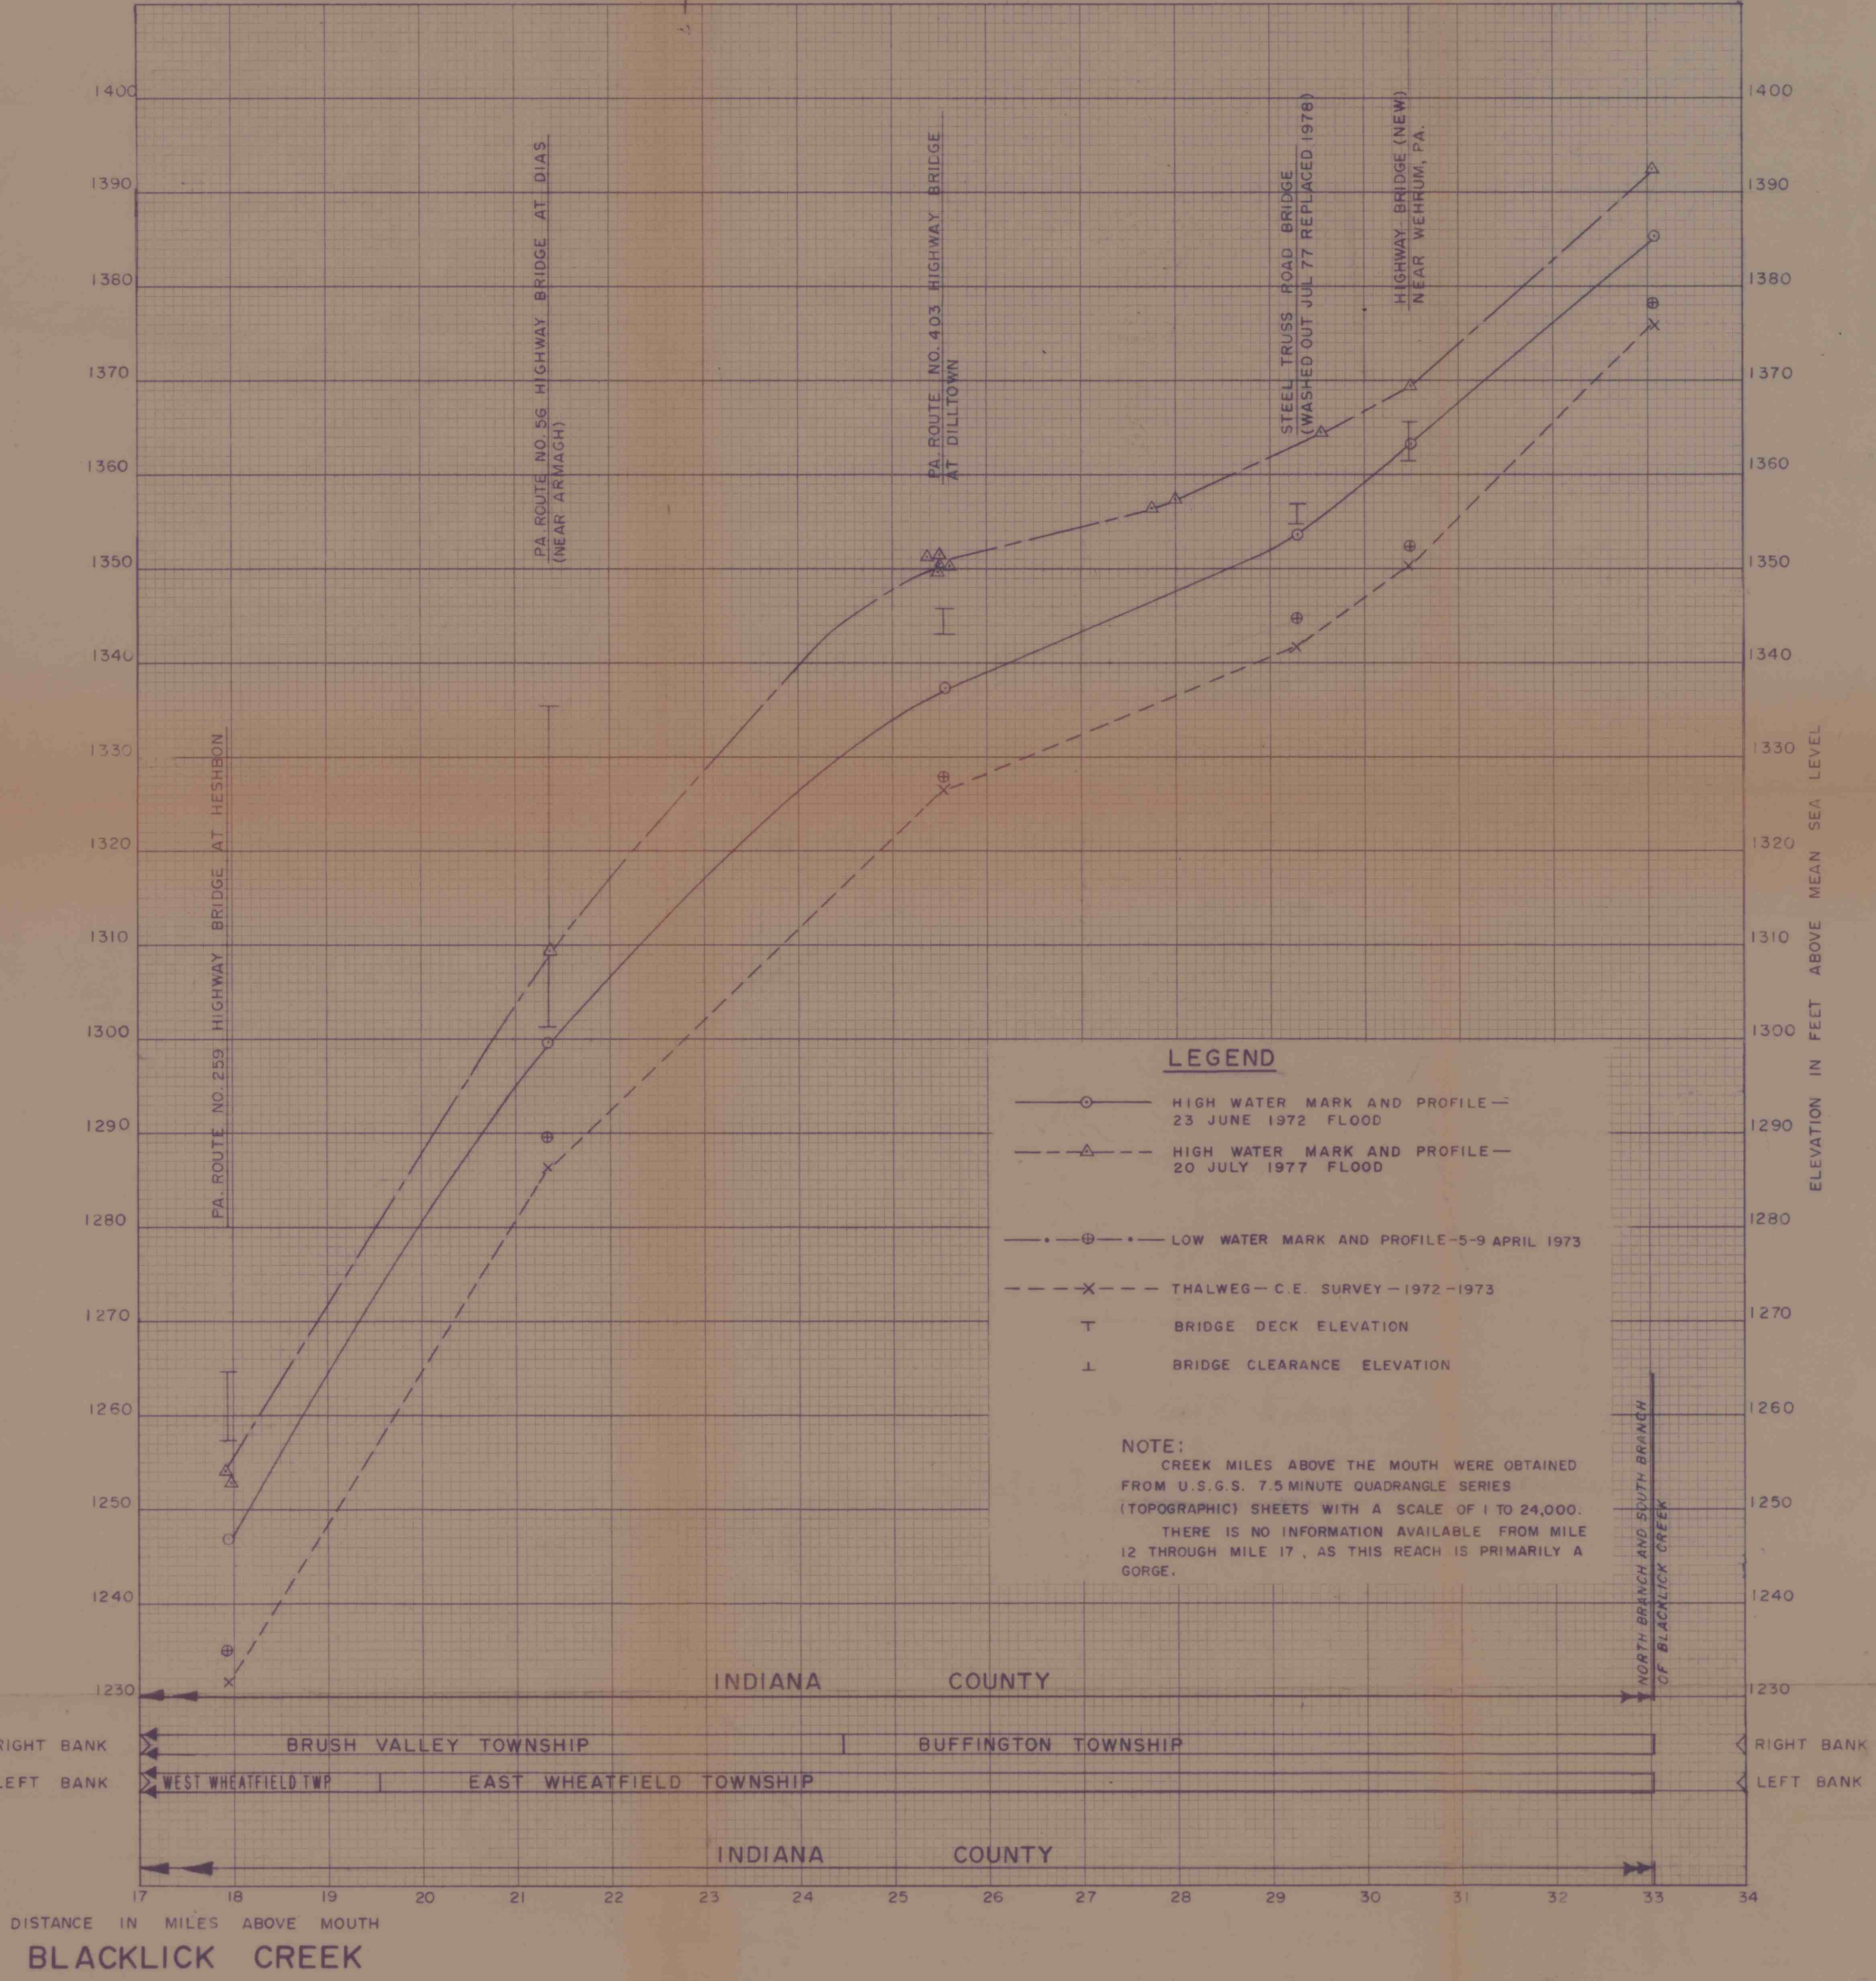


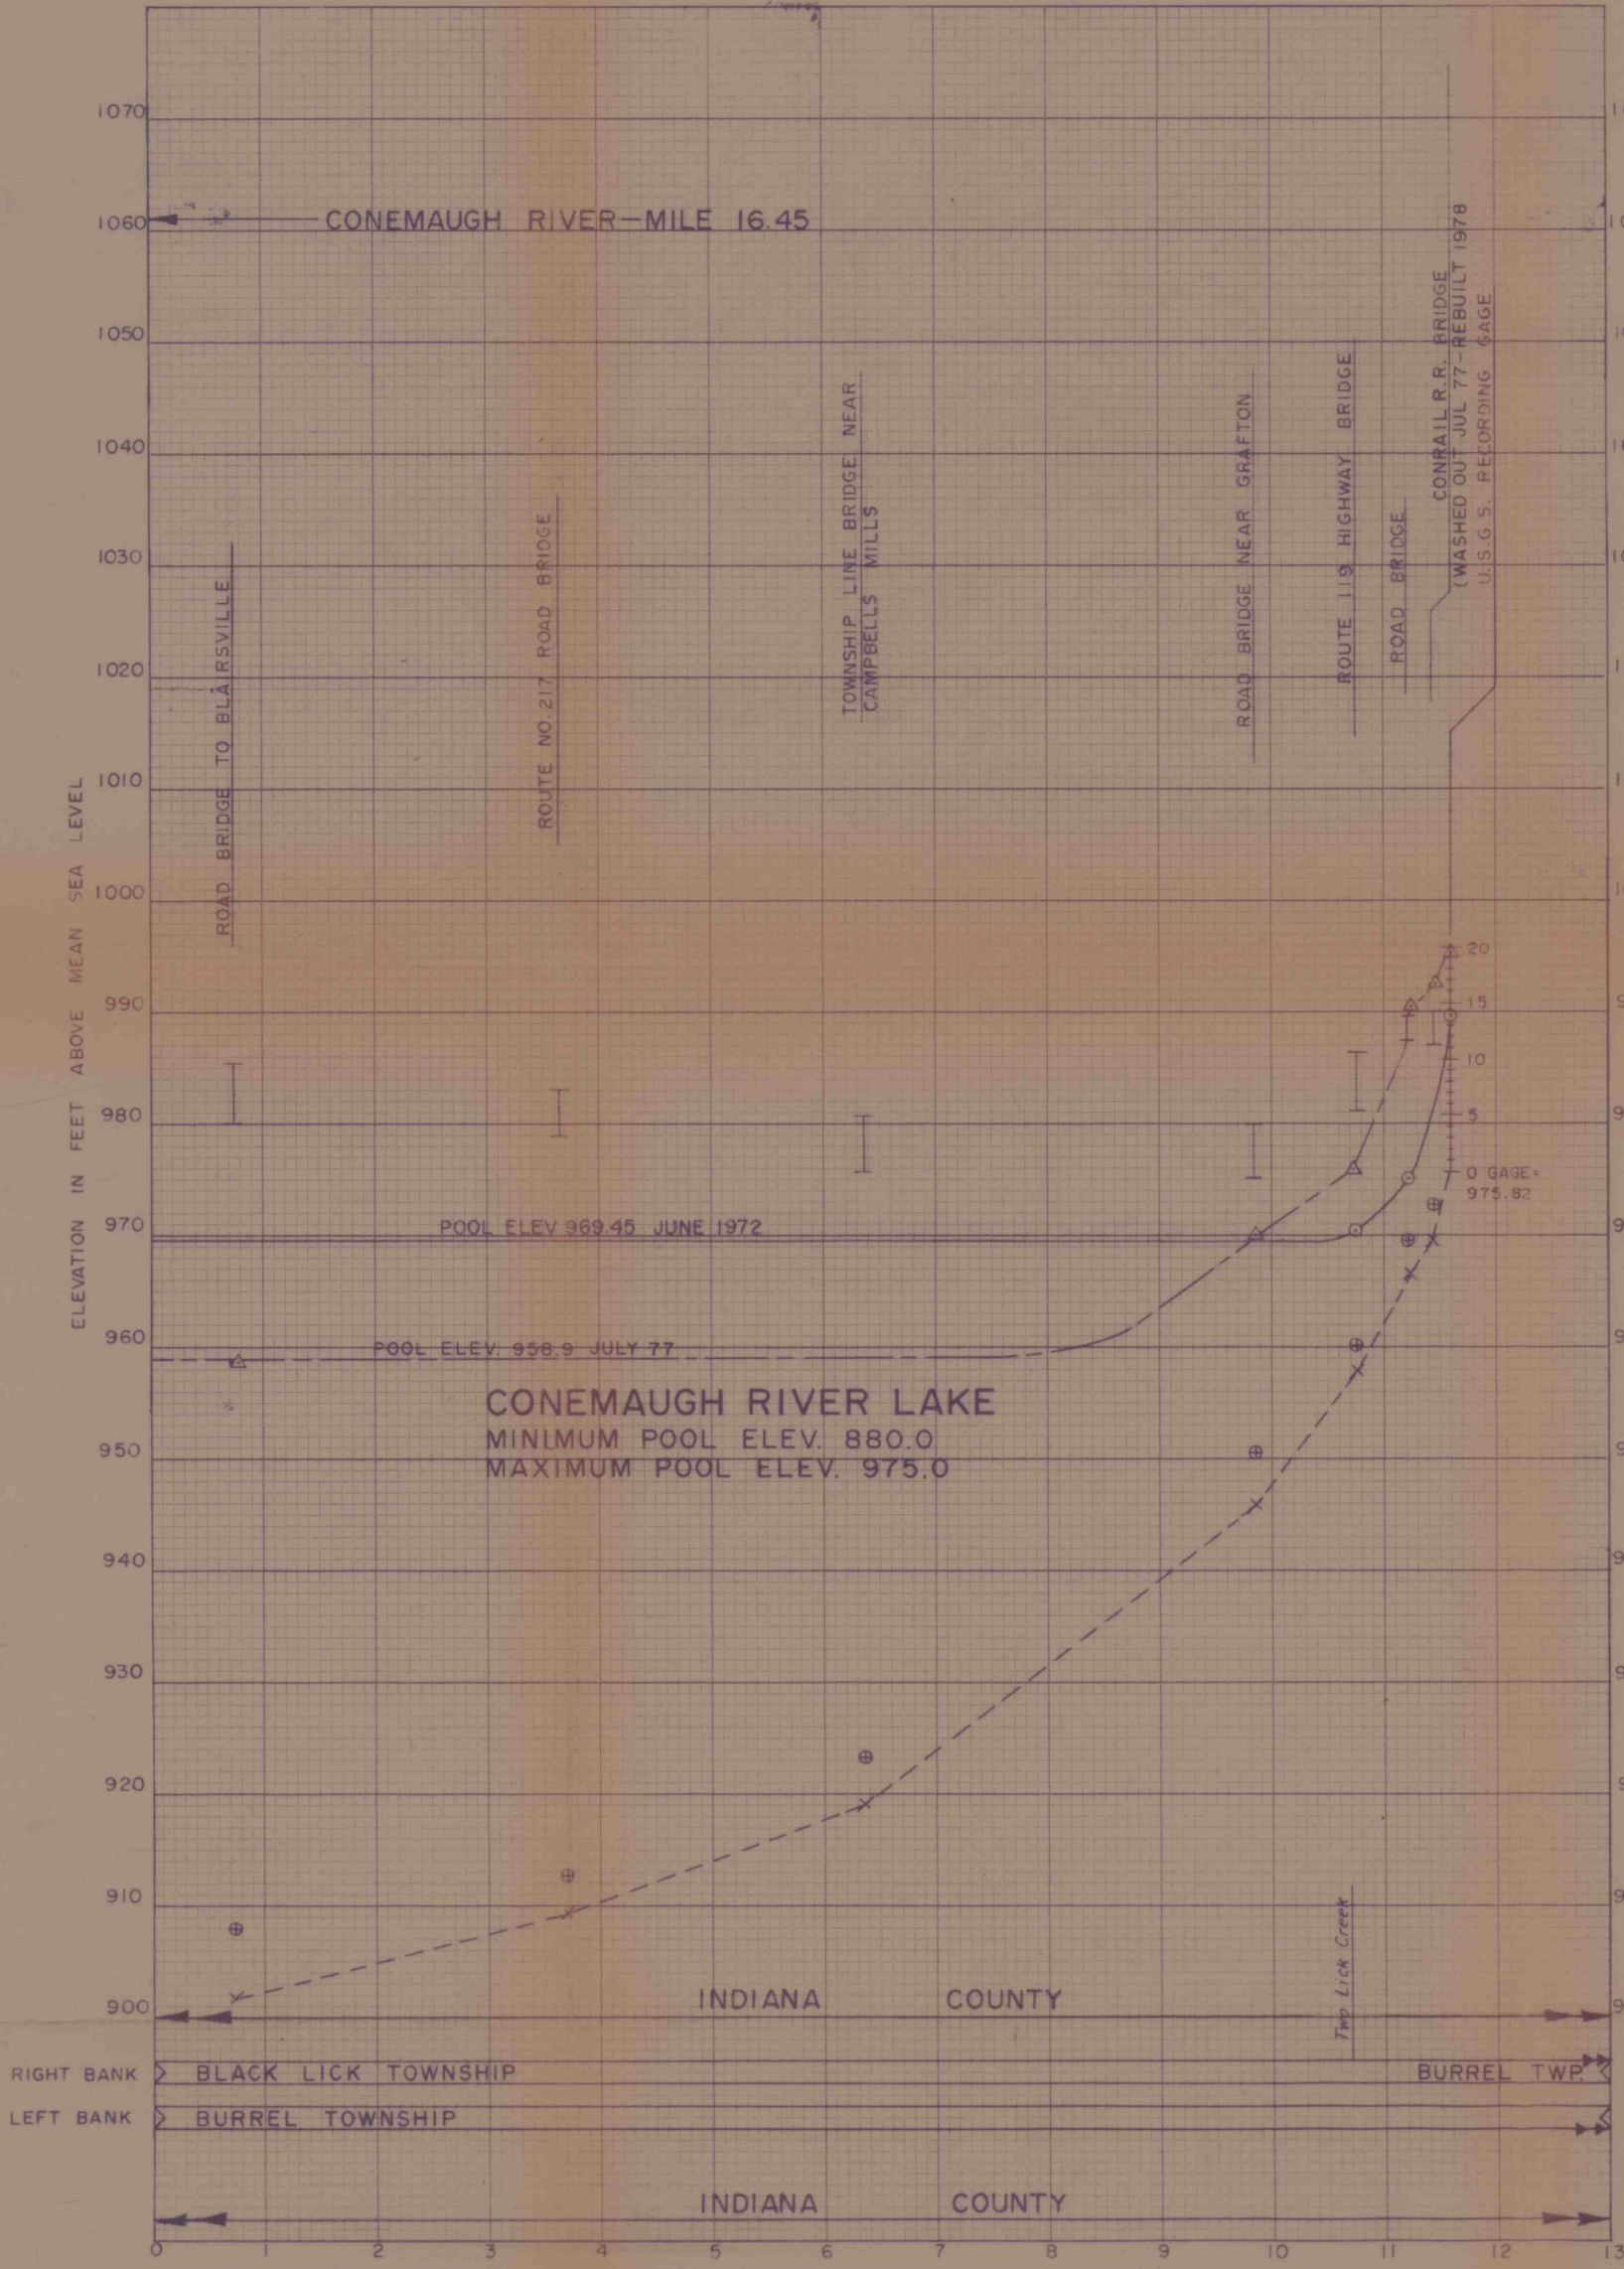

LEGEND

- HIGH WATER MARK AND PROFILE—
23 JUNE 1972 FLOOD
- -△- - HIGH WATER MARK AND PROFILE—
20 JULY 1977 FLOOD
- · · · · LOW WATER MARK AND PROFILE—5-9 APRIL 1973
- -x- - THALWEG—C.E. SURVEY—1972-1973
- T BRIDGE DECK ELEVATION
- L BRIDGE CLEARANCE ELEVATION

NOTE:
CREEK MILES ABOVE THE MOUTH WERE OBTAINED FROM U.S.G.S. 7.5 MINUTE QUADRANGLE SERIES (TOPOGRAPHIC) SHEETS WITH A SCALE OF 1 TO 24,000. THERE IS NO INFORMATION AVAILABLE FROM MILE 12 THROUGH MILE 17, AS THIS REACH IS PRIMARILY A GORGE.

**HIGH WATER PROFILES
BLACKLICK CREEK
MILE 0.0 TO MILE 33.0**

U.S. ARMY ENGINEER DISTRICT, PITTSBURGH, CORPS OF ENGINEERS
OFFICE OF THE DISTRICT ENGINEER, PITTSBURGH, PA. MARCH 1974
SUBMITTED: APPROVAL RECOMMENDED: APPROVED: REV. JULY 1978

CHIEF, ENGINEERING DIVISION COLONEL, CORPS OF ENGINEERS, DISTRICT ENGINEER

PREPARED BY: PRH
DRAWN BY: GEF
CHECKED BY: QGH

038aba-VI-15/1