

M13-42W-50.00

N 89° 20' E 7545.0


S 89° 23' E 3127.0

4893
4896

S 81° 44' W 1004.6


T. E. PROCTOR
NEW SHAWMUT MINING CO.
IN FEE
100.55 Ac.

00005
M12-69N

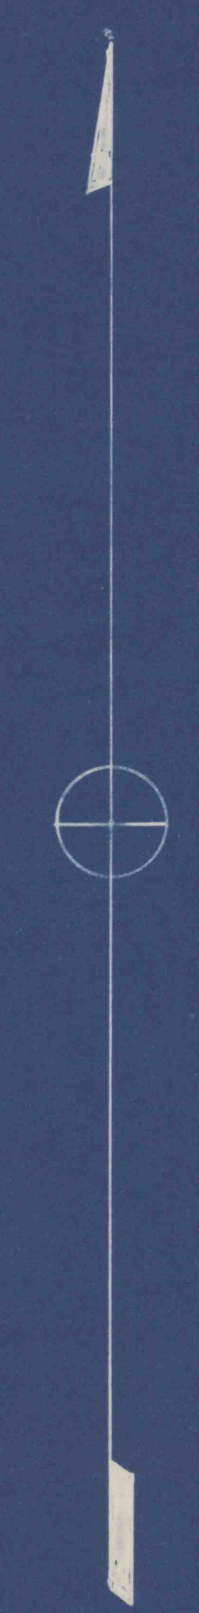

Aug. - 26 - 1948
Scale - 1-INCH = 100 FT.

T. E. PROCTOR
BYRNEDALE COAL CO.
IN FEE

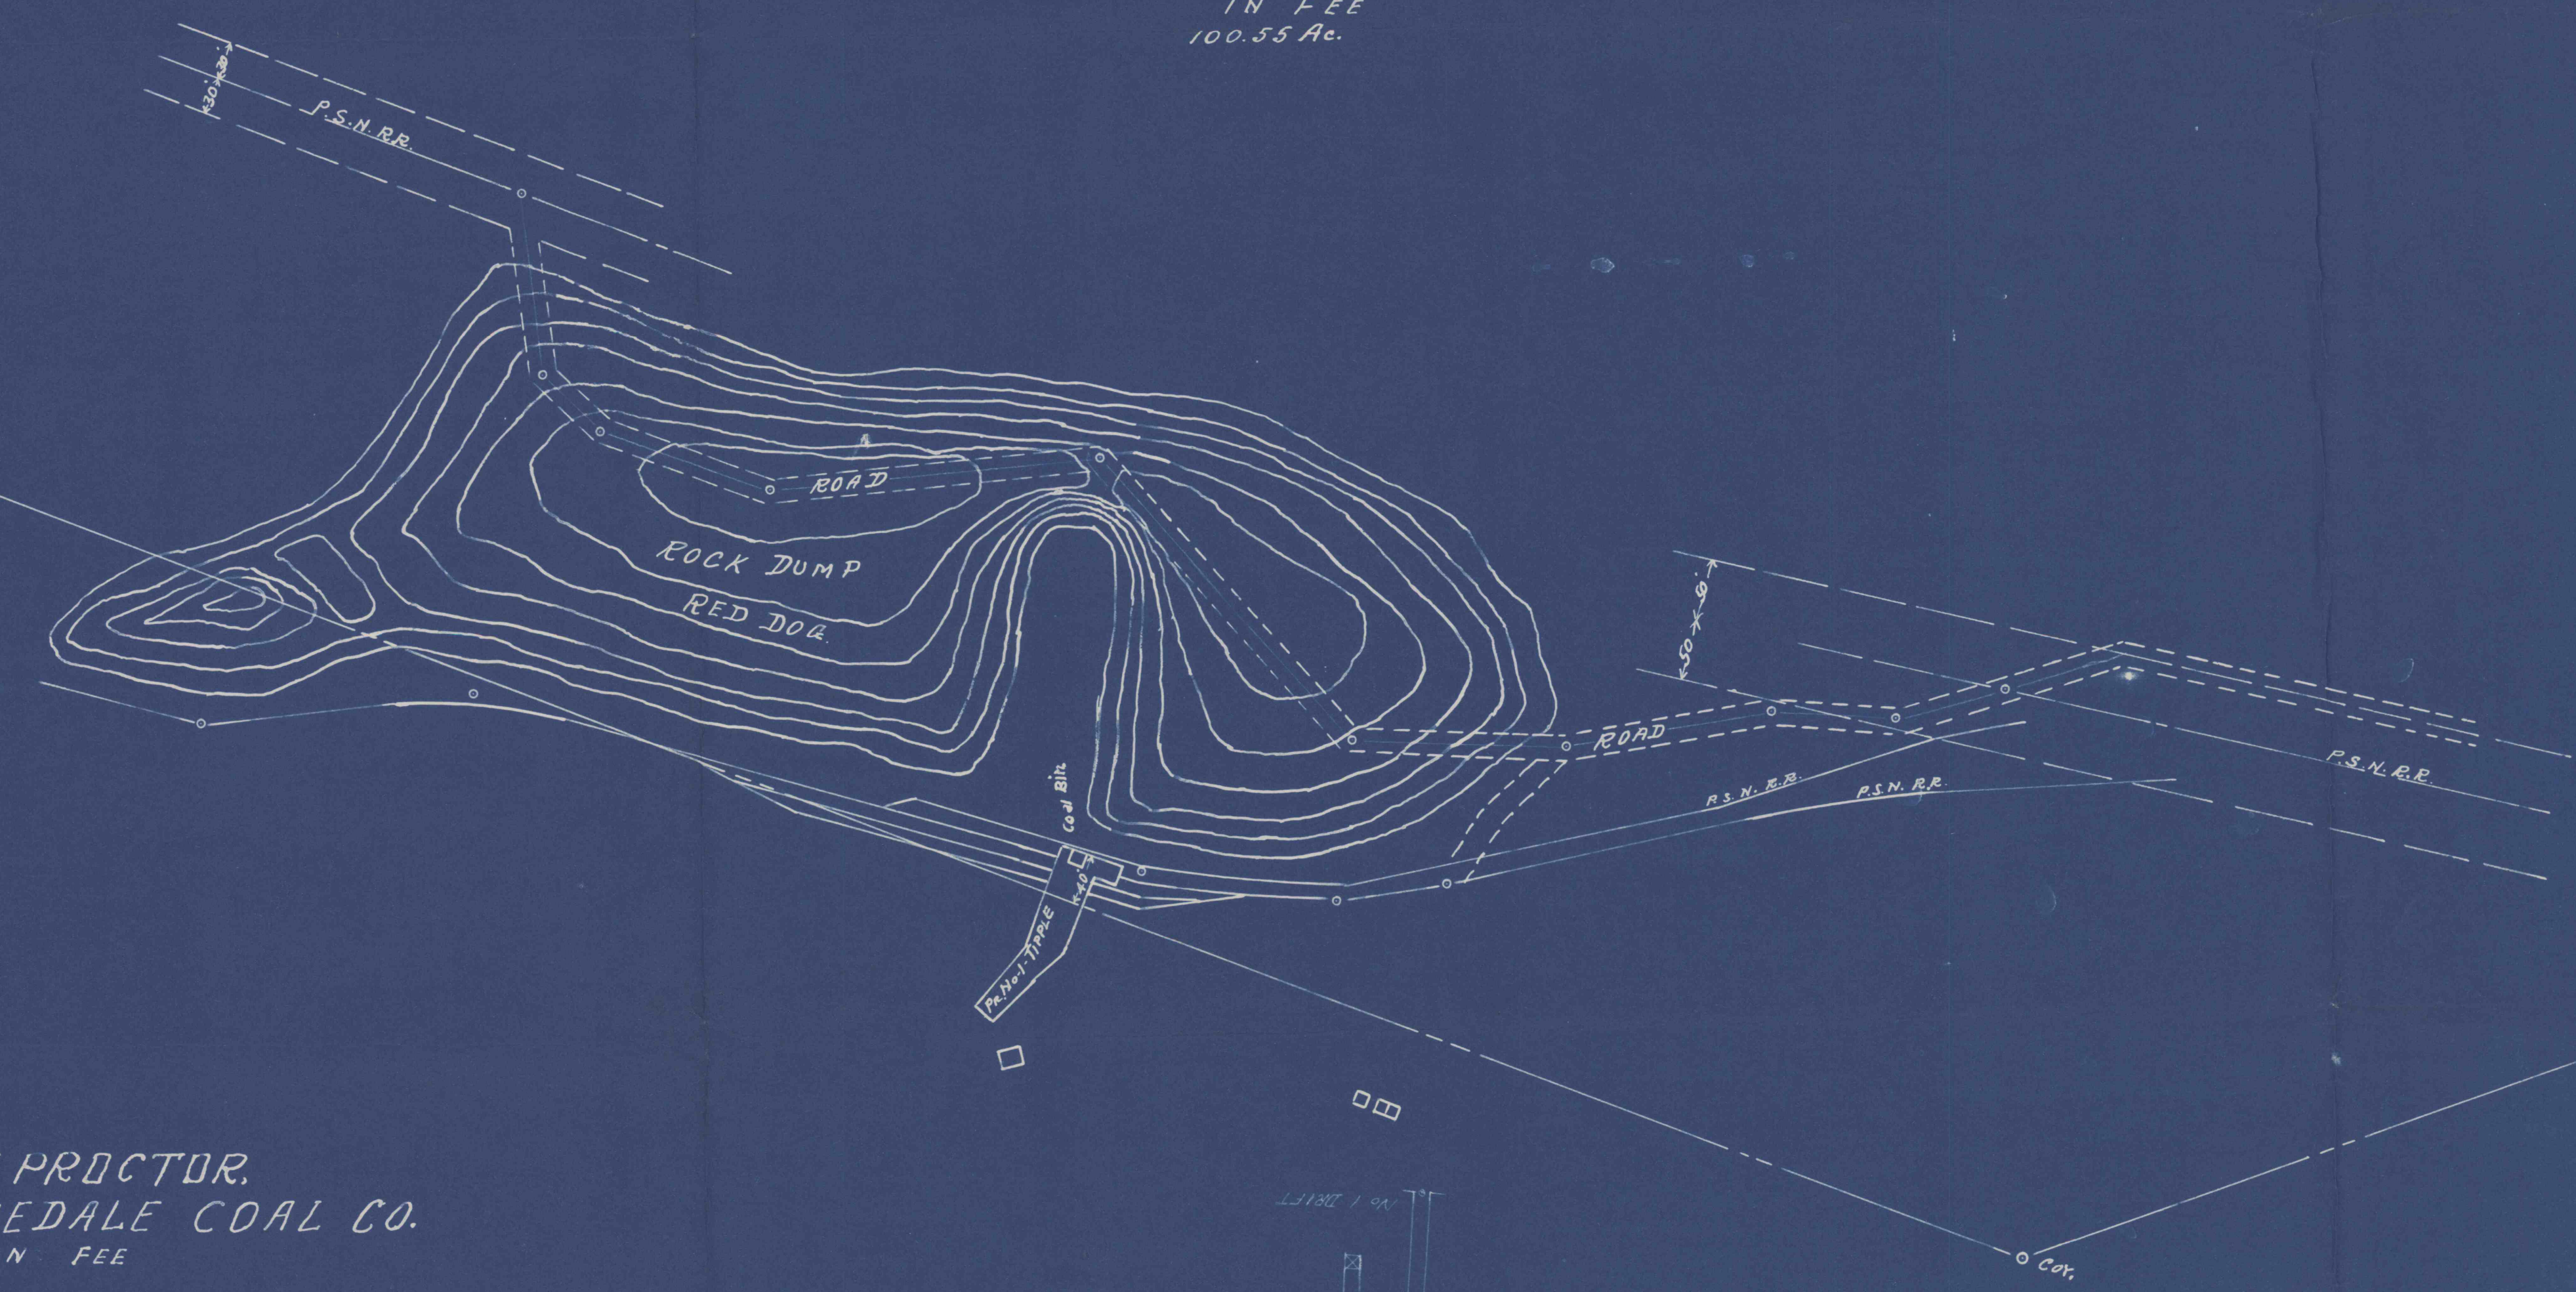

COINED