


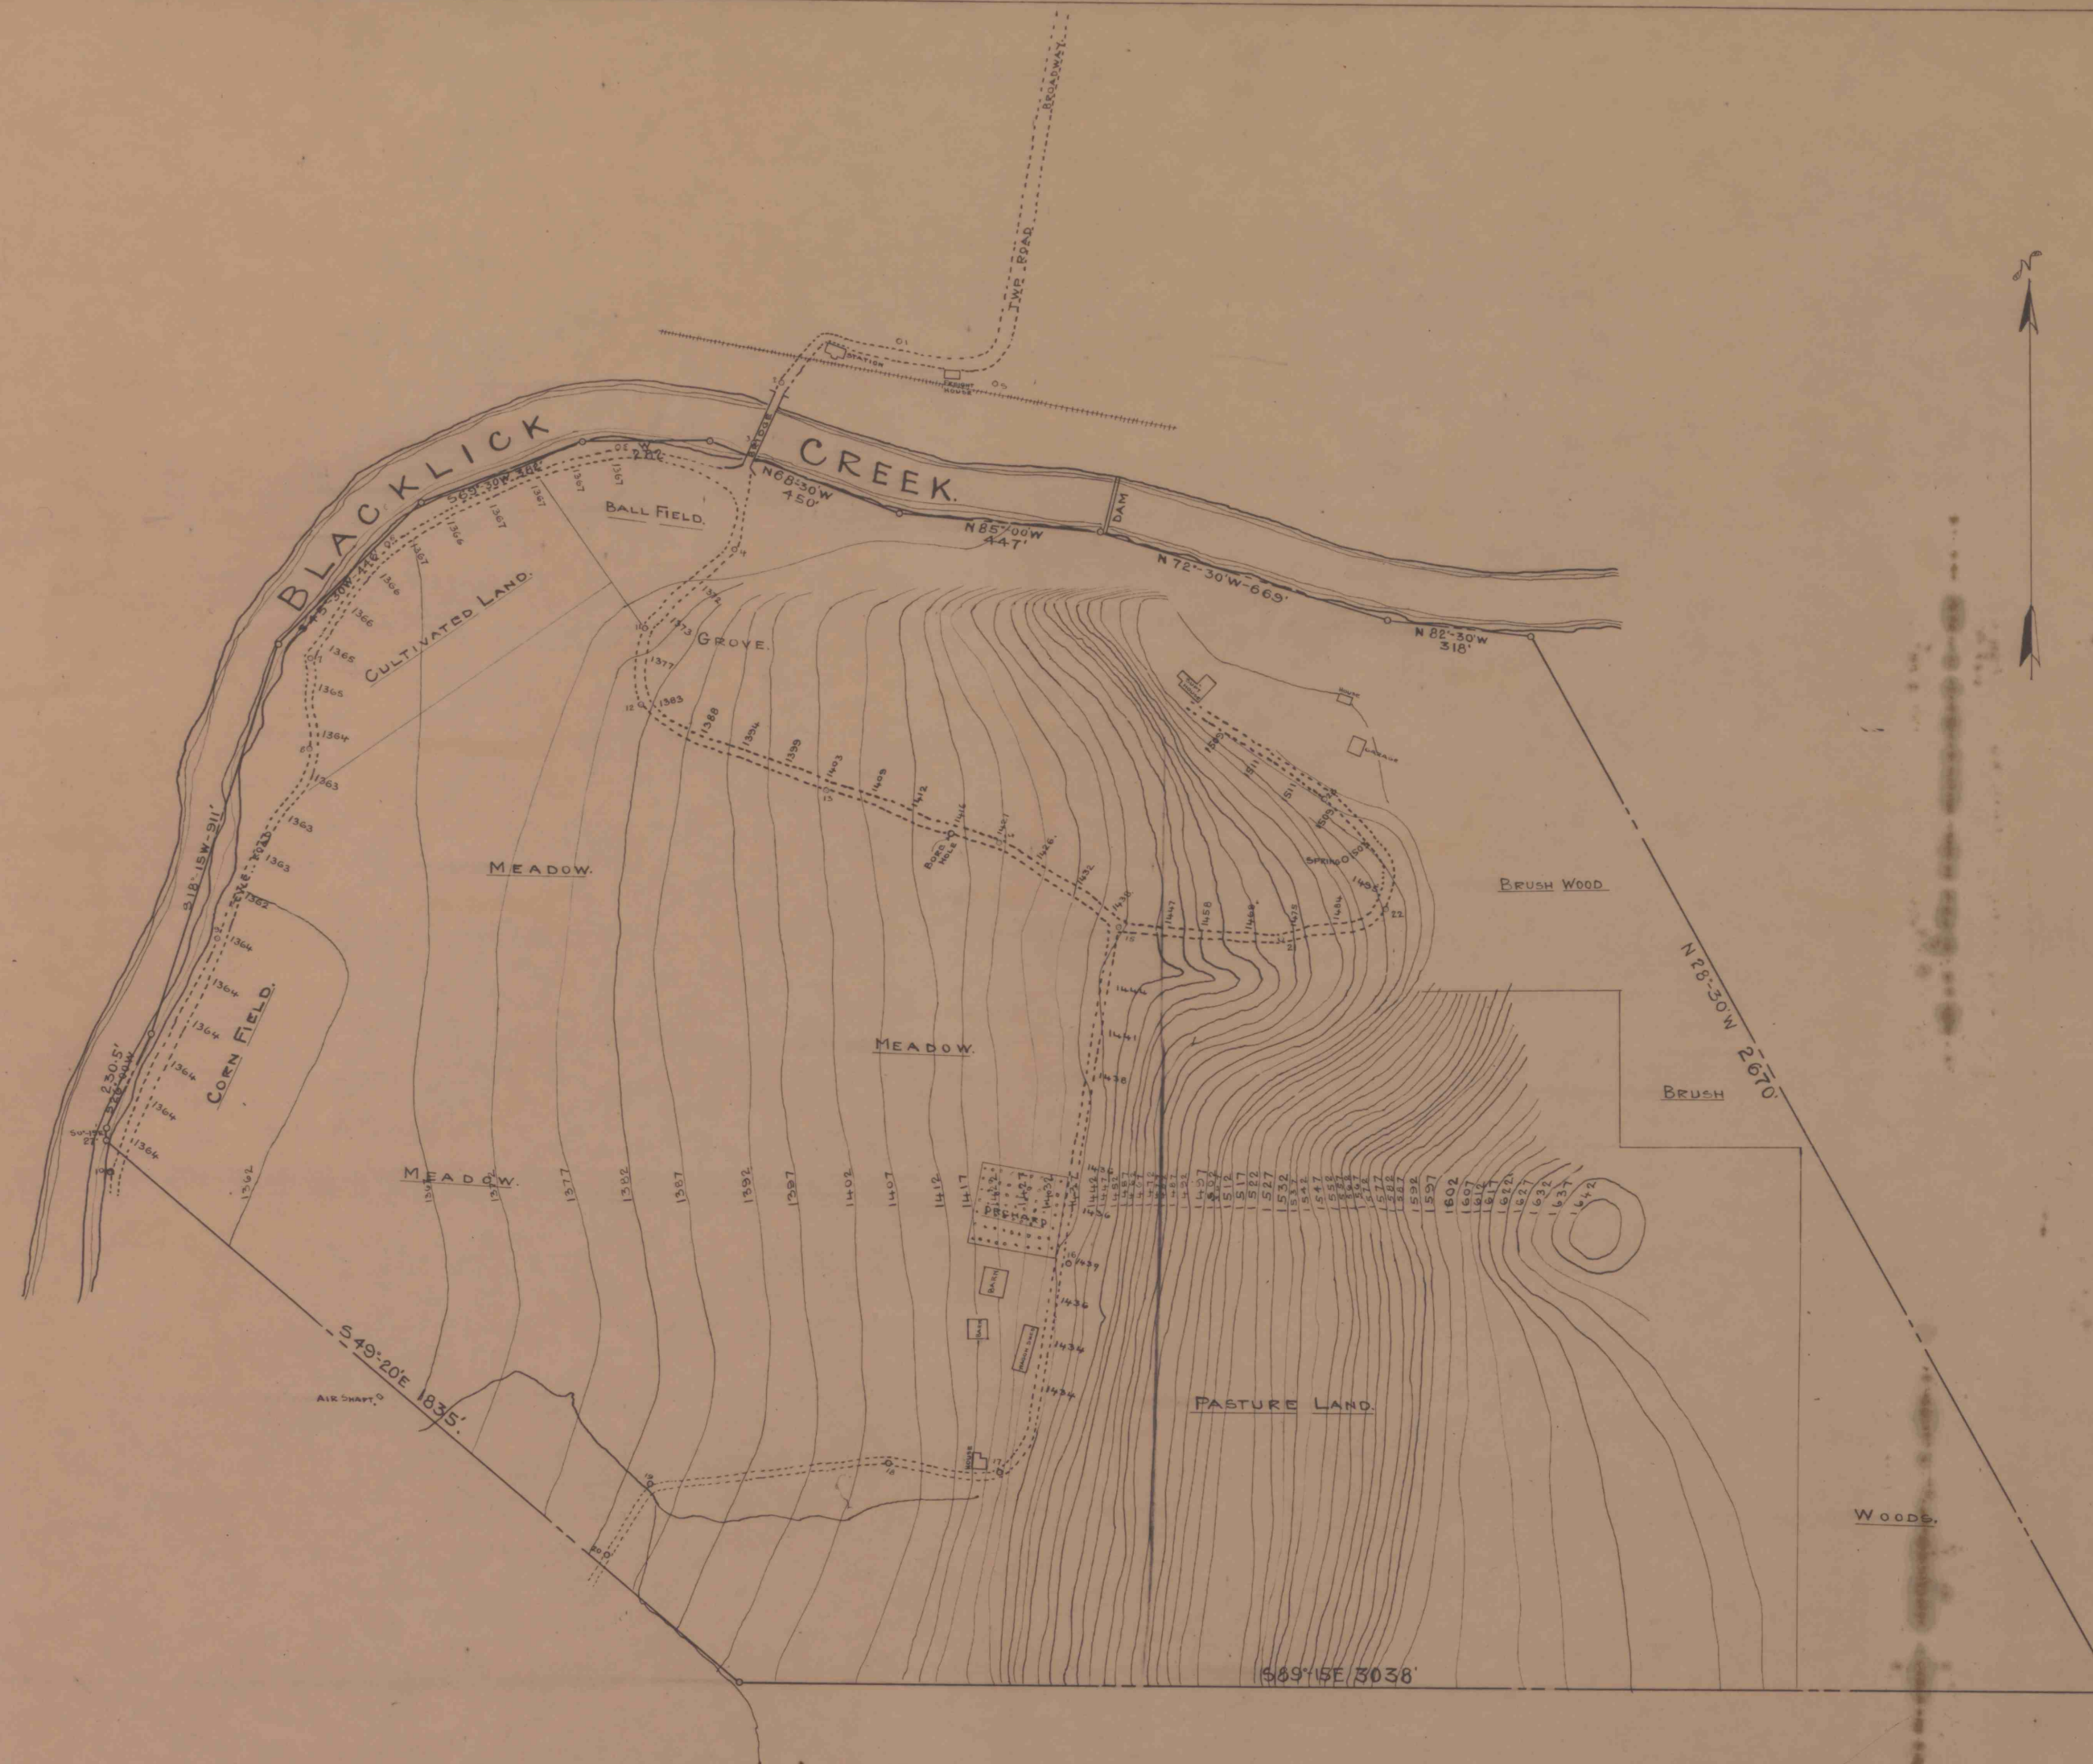

LACKAWANNA COAL & COKE CO
WEHRUM PA
TOPOGRAPHIC SURVEY OF TRACT
DEED N° 73 IN FEE 191.55 ACRES
DATE MAY 28, 1921. SCALE 1"=200 FT.

9775-146L-46

MAP 19186