


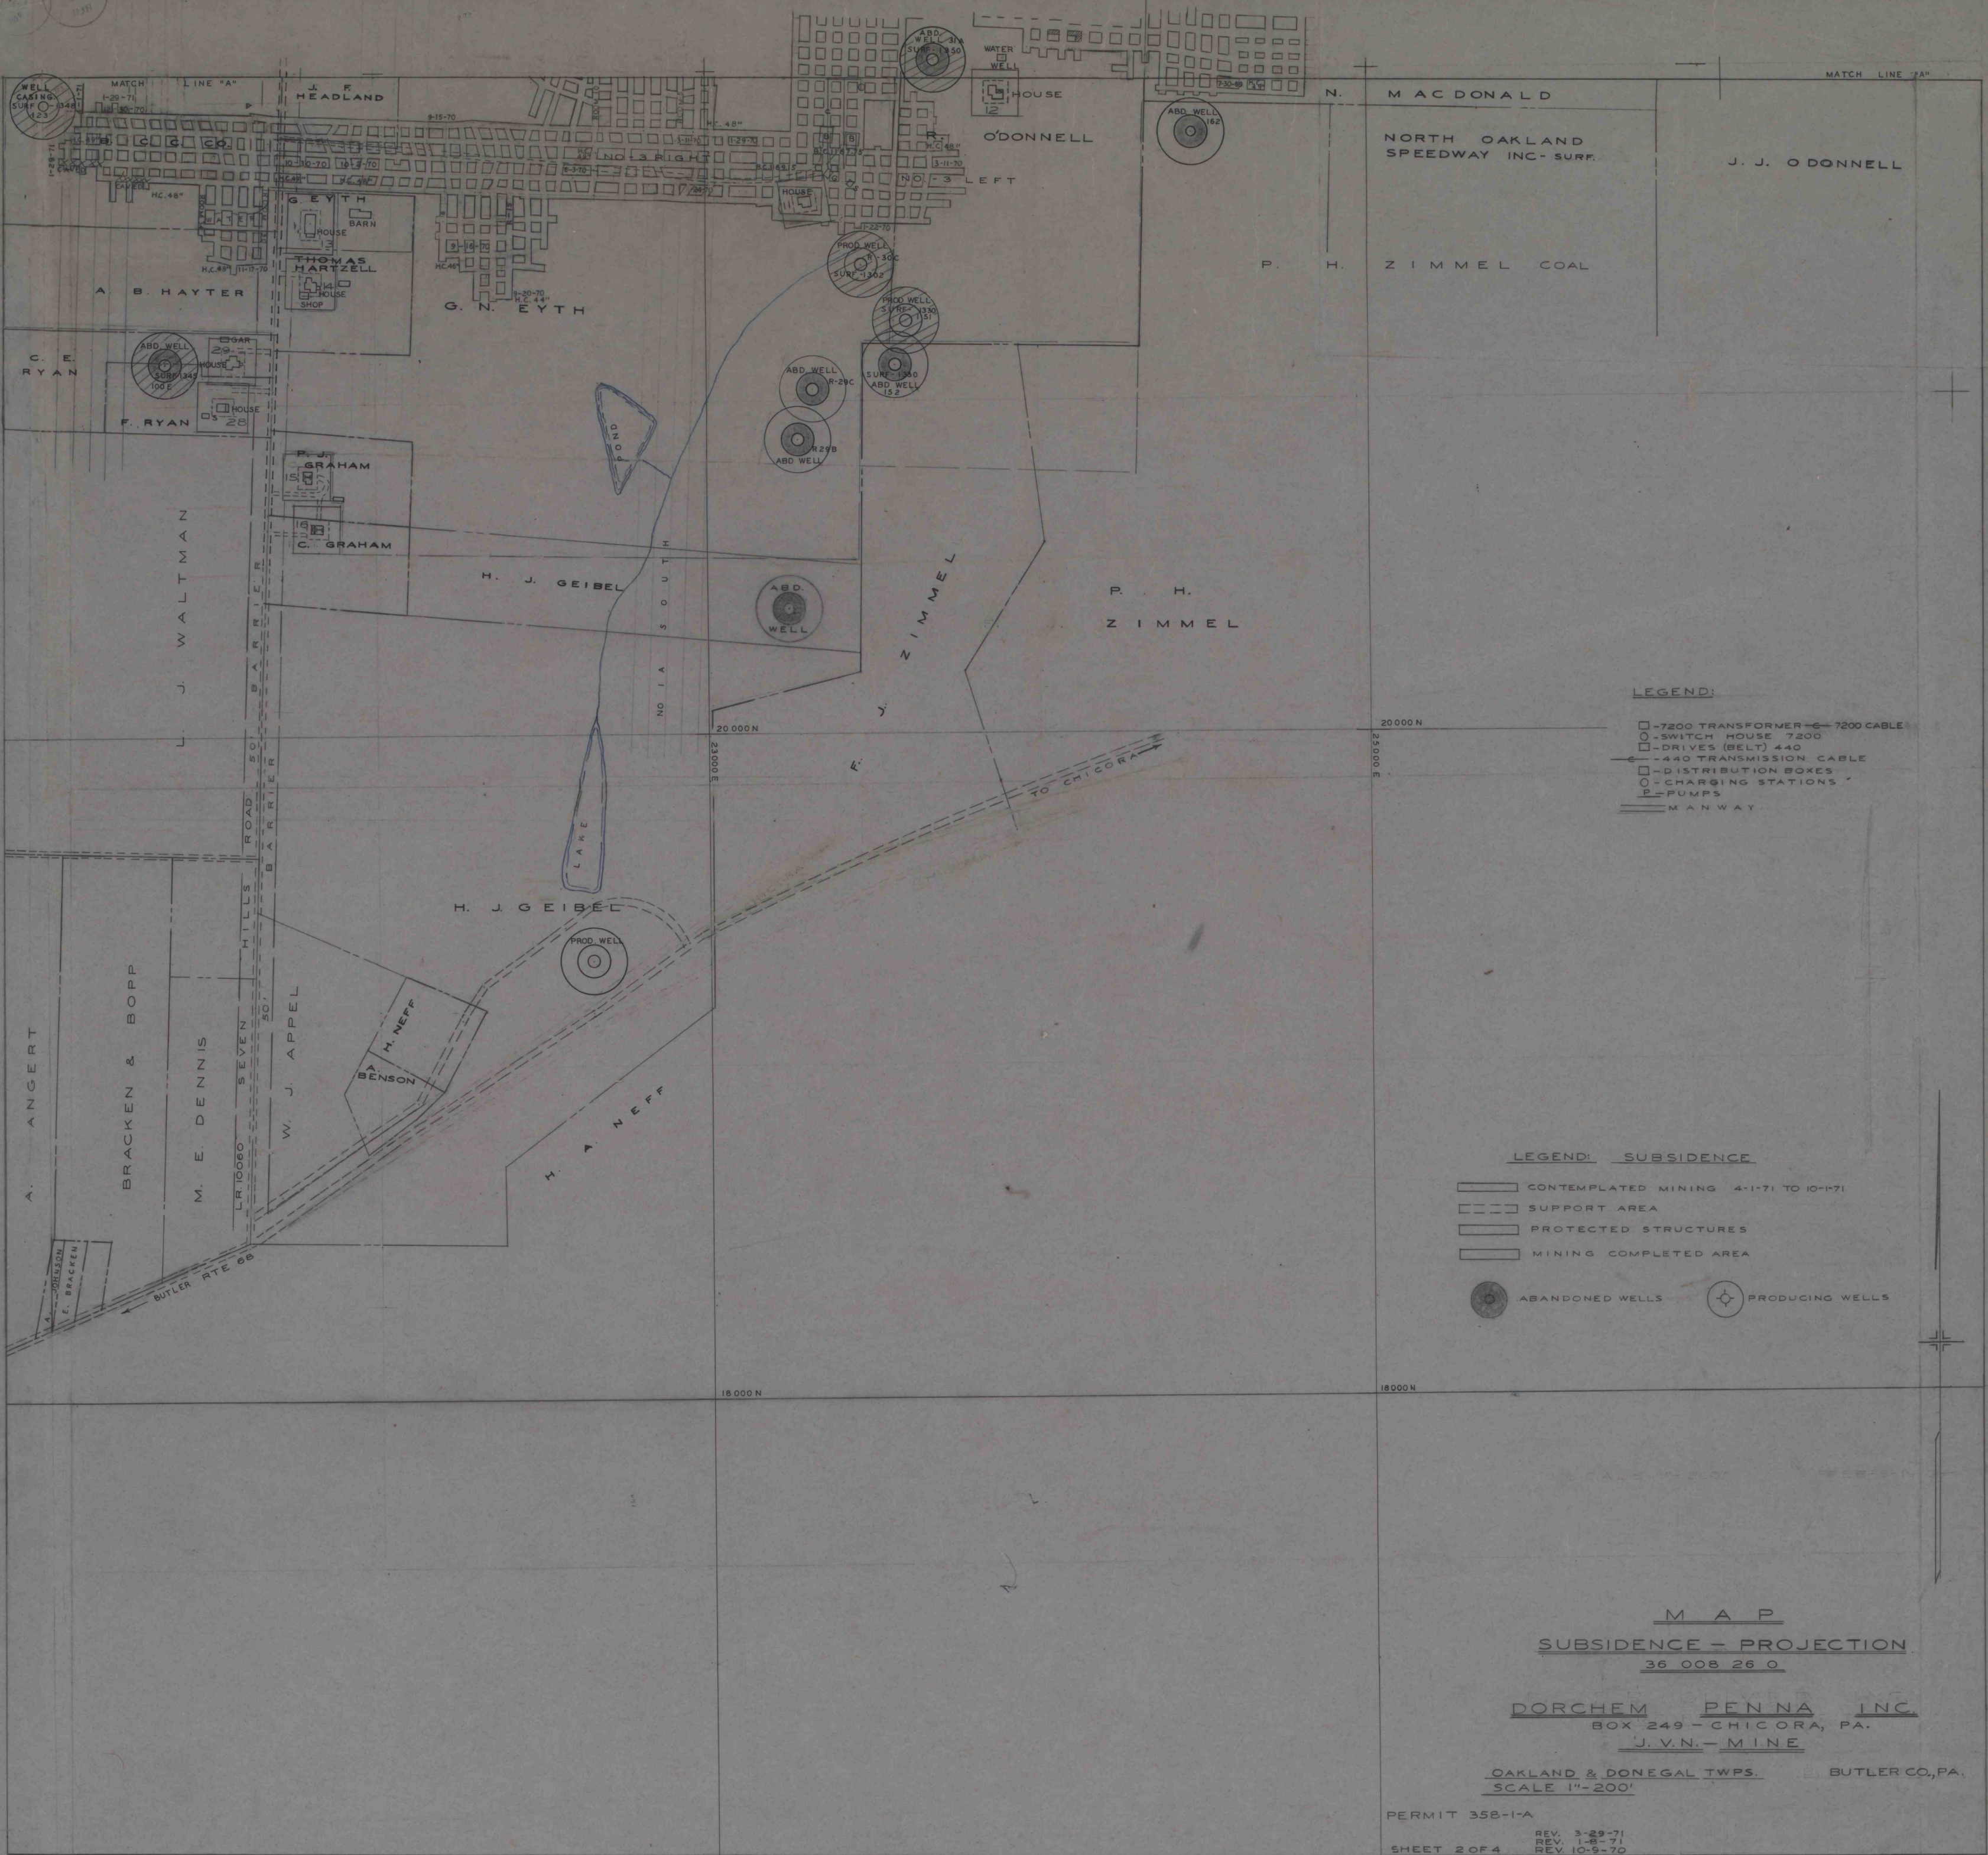

LEGEND:

- 7200 TRANSFORMER - 6-7200 CABLE
- SWITCH HOUSE 7200
- DRIVES (BELT) 440
- 440 TRANSMISSION CABLE
- DISTRIBUTION BOXES
- CHARGING STATIONS
- PUMPS
- MANWAY

LEGEND: SUBSIDENCE

- CONTEMPLATED MINING 4-1-71 TO 10-1-71
- SUPPORT AREA
- PROTECTED STRUCTURES
- MINING COMPLETED AREA
- ABANDONED WELLS
- PRODUCING WELLS

MAP
SUBSIDENCE - PROJECTION
36 008 26 0

DORCHEM PENNA INC
BOX 249 - CHICORA, PA.
J.V.N. - MINE

OAKLAND & DONEGAL TOWNSHIPS BUTLER CO., PA.
SCALE 1"=200'

PERMIT 358-1-A
SHEET 2 OF 4
REV. 3-29-71
REV. 1-8-71
REV. 10-9-70