


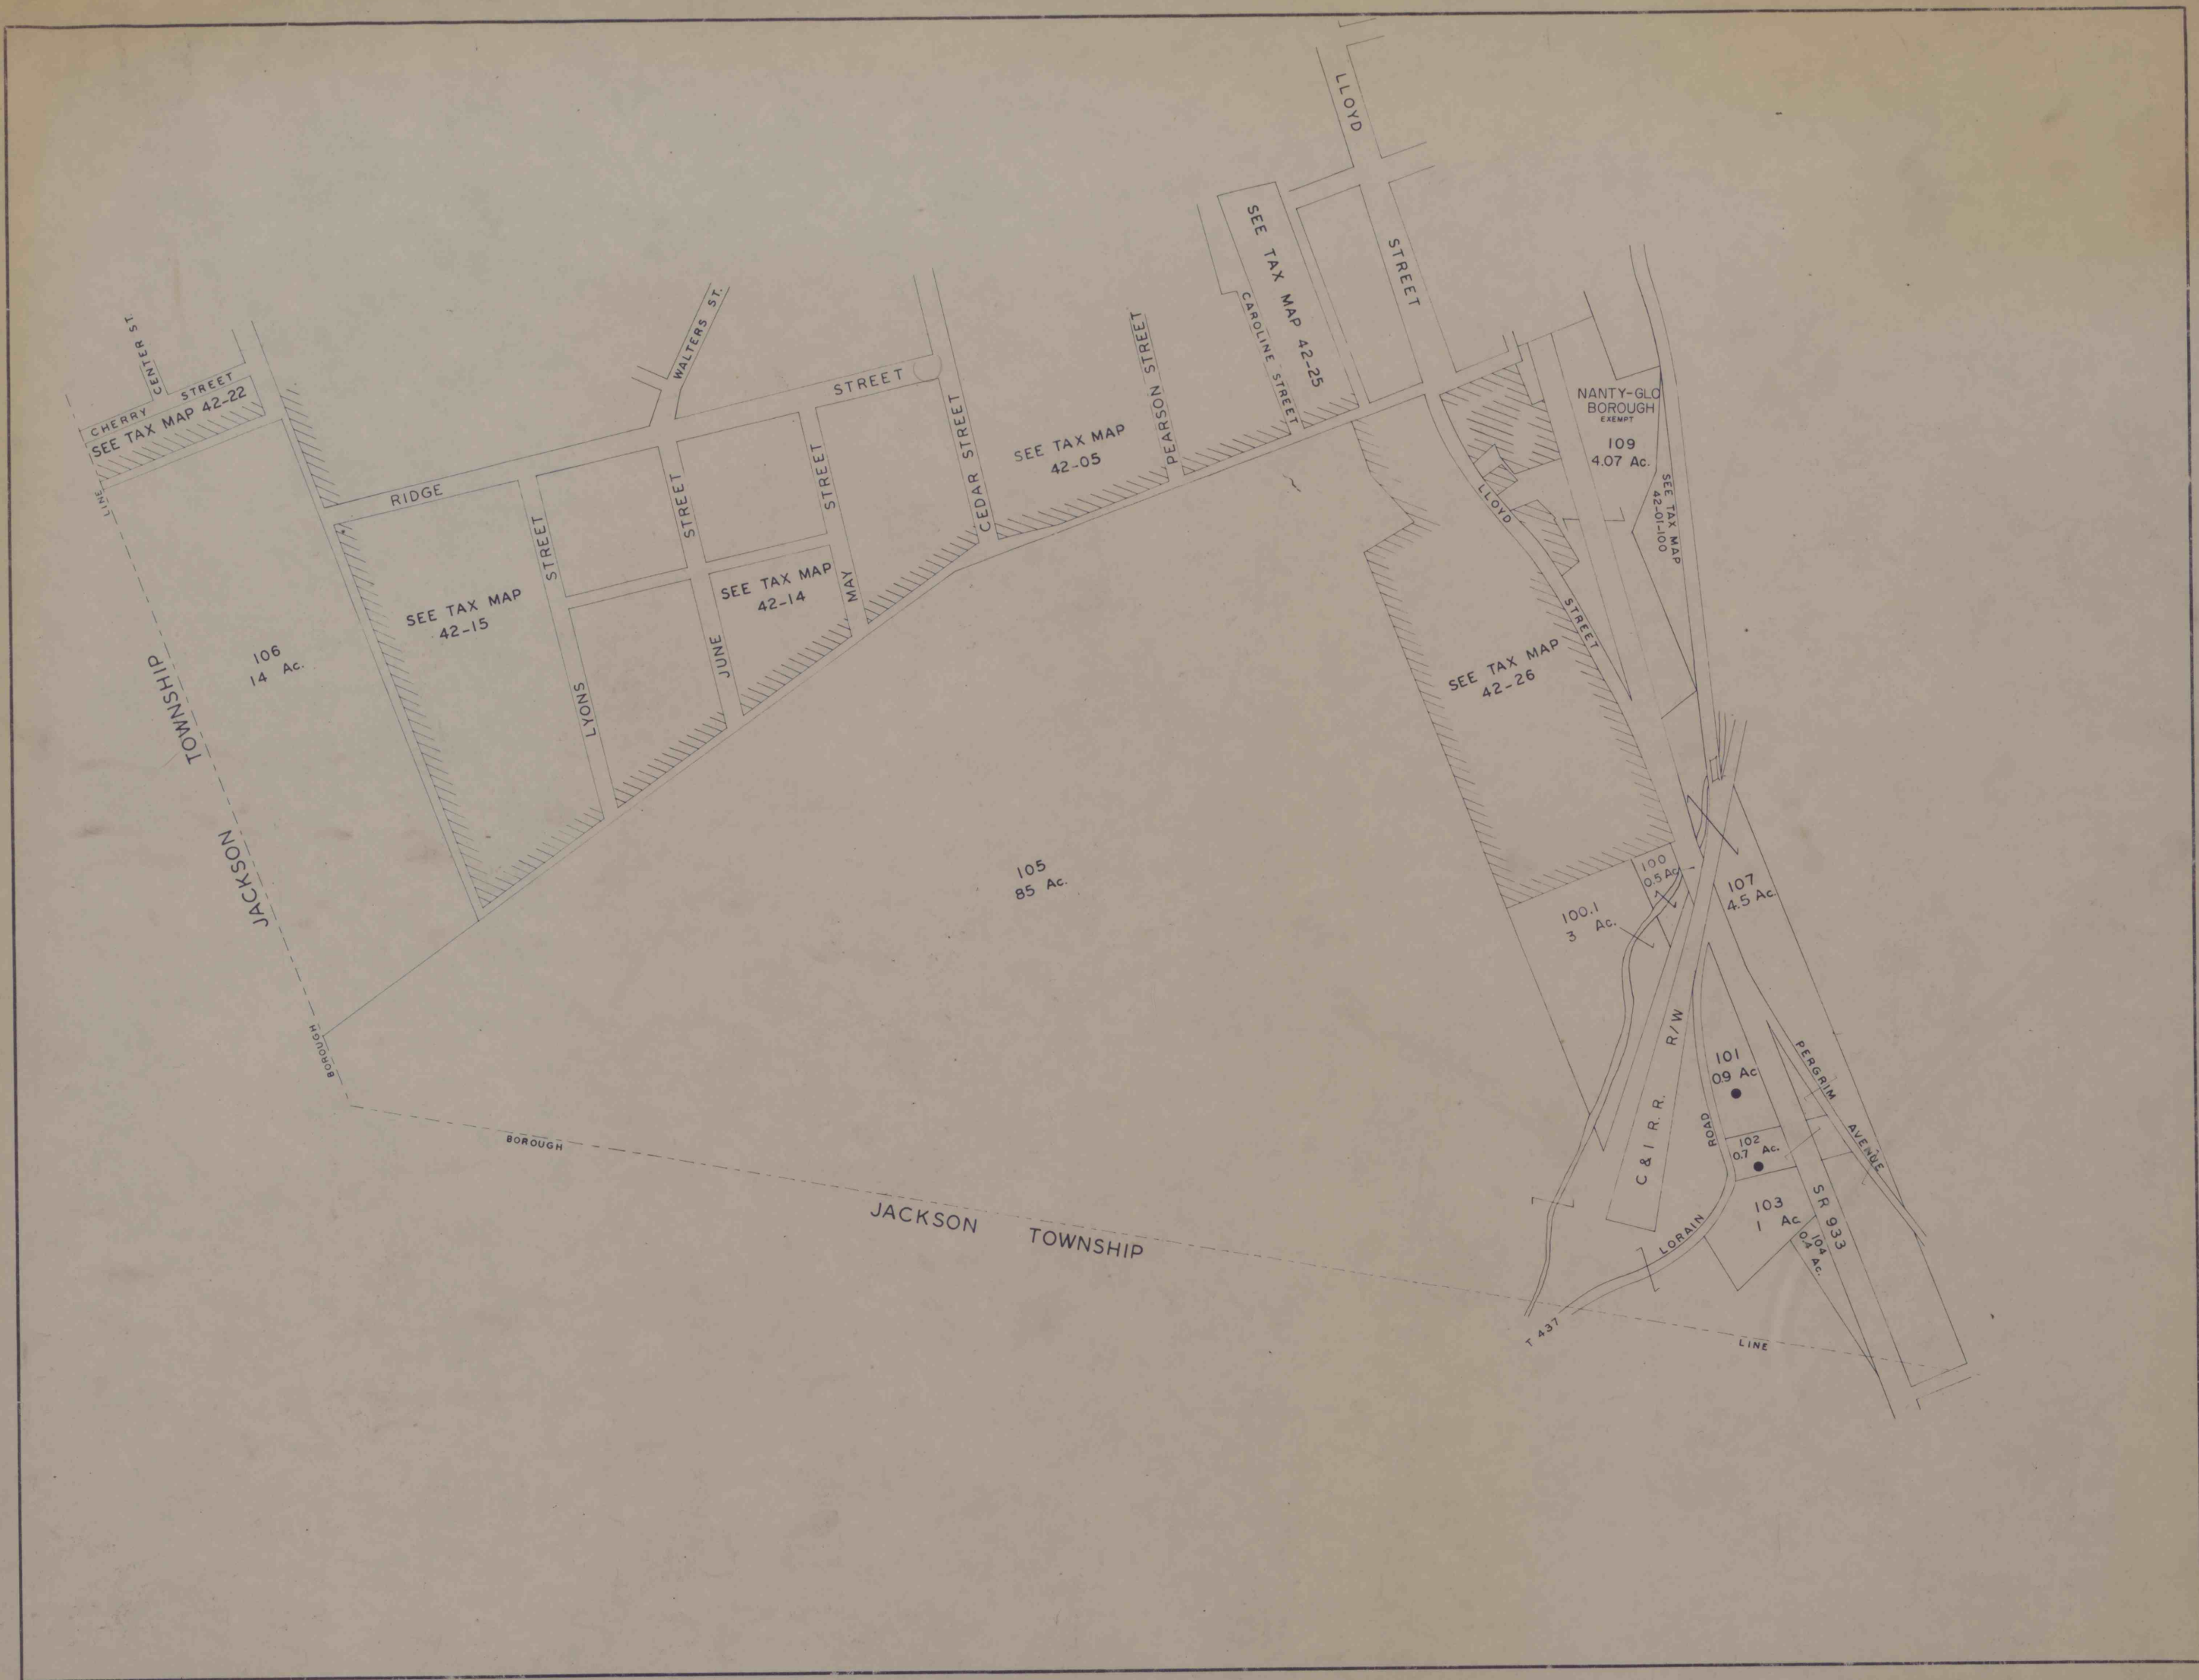

42-01

LEGEND


• IMPROVED

DATA TAKEN FROM
AERIAL PHOTOGRAPHS, FLIGHT DATE 1956
OFFICE OF REGISTER AND RECORDER
CAMBRIA COUNTY COURT HOUSE, EBERSBURG, PENNA.

IMAPS # 19393

THIS DATA DOES NOT REPRESENT ACTUAL FIELD SURVEYS

TAX ASSESSMENT MAP
COUNTY OF CAMBRIA
PENNSYLVANIA

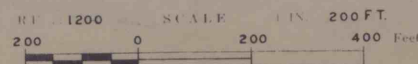

REVISIONS
DATE: 8-12-63, 4-3-64, 7-23-66, 5-23-67
2-22-73

GWIN, LARSON & KIMBALL
ENGINEERS & CARTOGRAPHERS
ALTOONA & EBERSBURG, PENNA.

NANTY GLO
BOROUGH
WARD I

TAX MAP NO. **42-23**