



42-01

42-01

42-01

CHRISTOFF

STREET

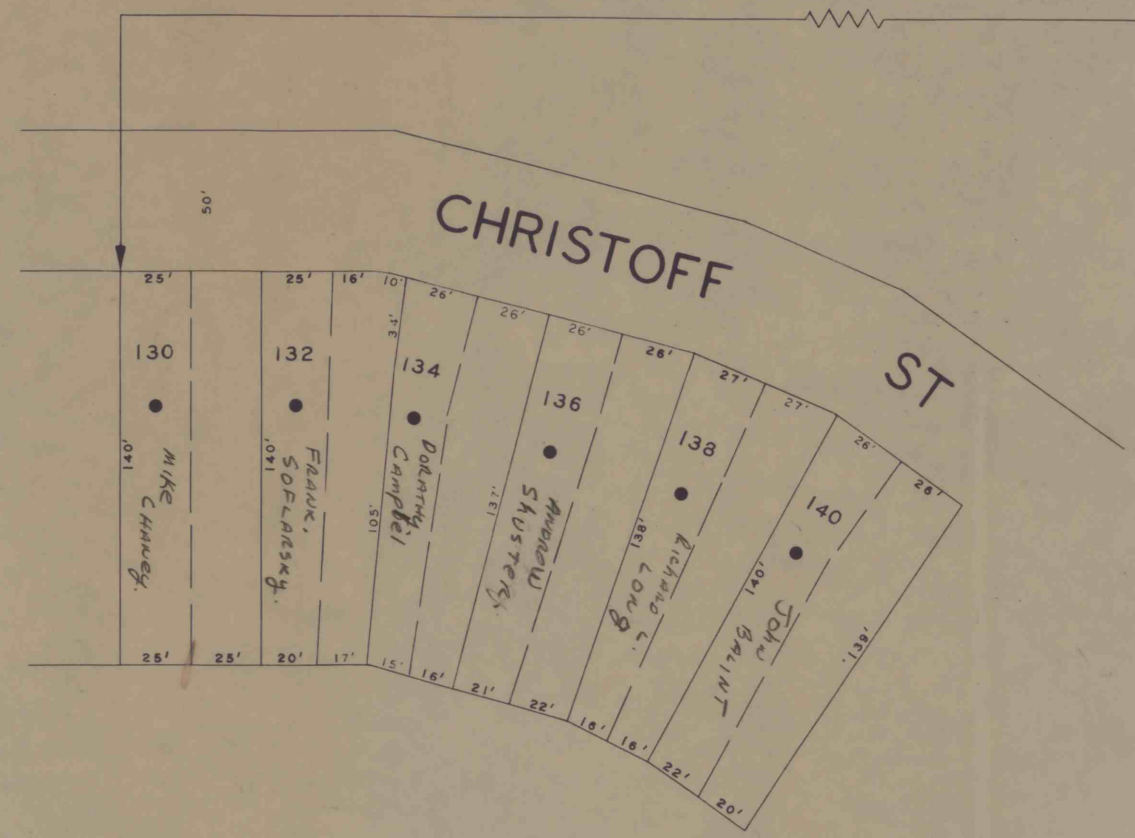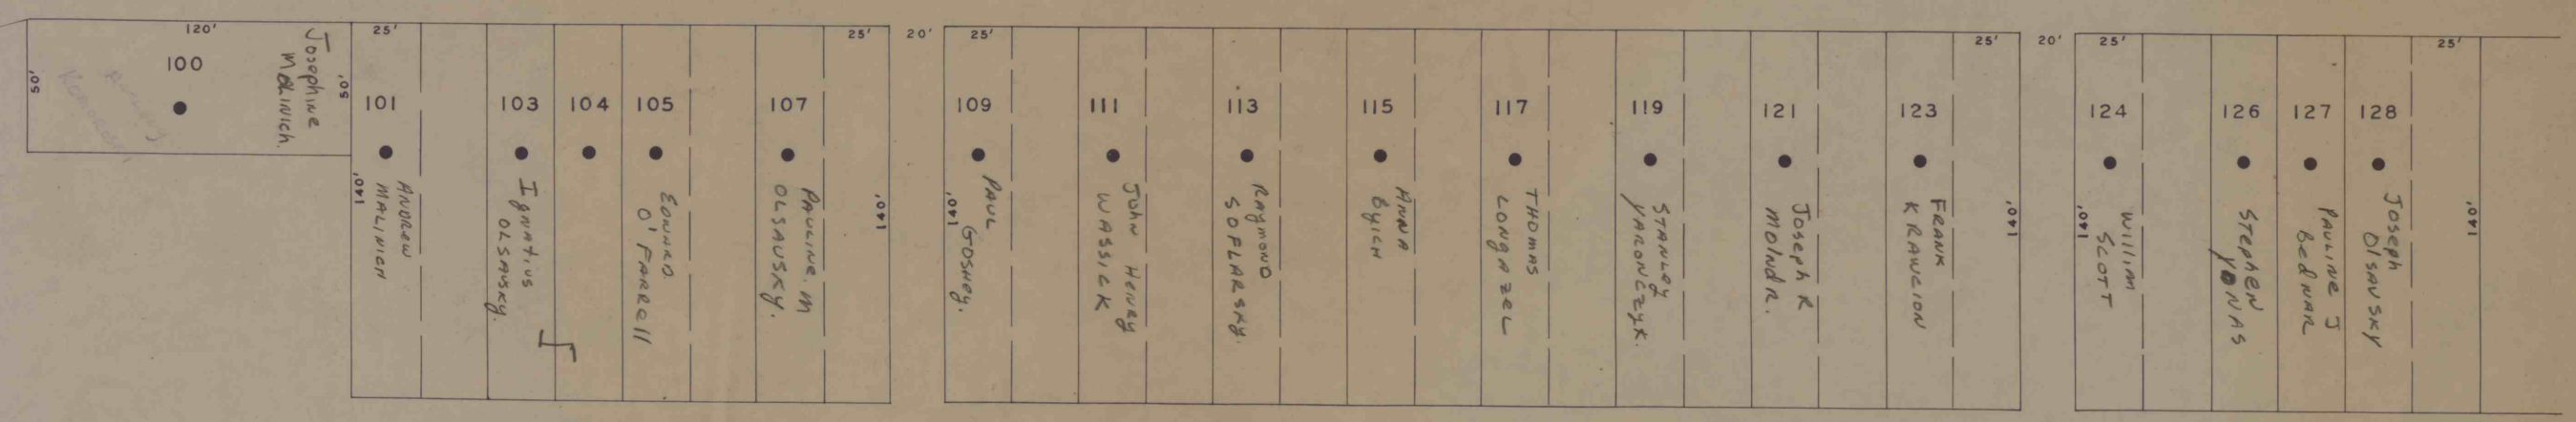


LEGEND

• IMPROVED
DATA TAKEN FROM
AERIAL PHOTOGRAPHS FLIGHT DATE 1951 AND 1952
OFFICE OF REGISTRAR AND RECORDER
CAMBRIA COUNTY COURT HOUSE EBERSBURG PENNA

IMAPS # 19400

THIS DATA DOES NOT REPRESENT ACTUAL FIELD SURVEYS

TAX ASSESSMENT MAP
COUNTY OF CAMBRIA
PENNSYLVANIA

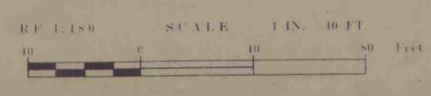

REVISIONS
DATE 10-22-88

GWIN, LARSON & KIMBALL
ENGINEERS & CARTOGRAPHERS
ALTOONA & EBERSBURG, PENNA.

NANTY GLO
BOROUGH
WARD I

TAX MAP No. 42-24