


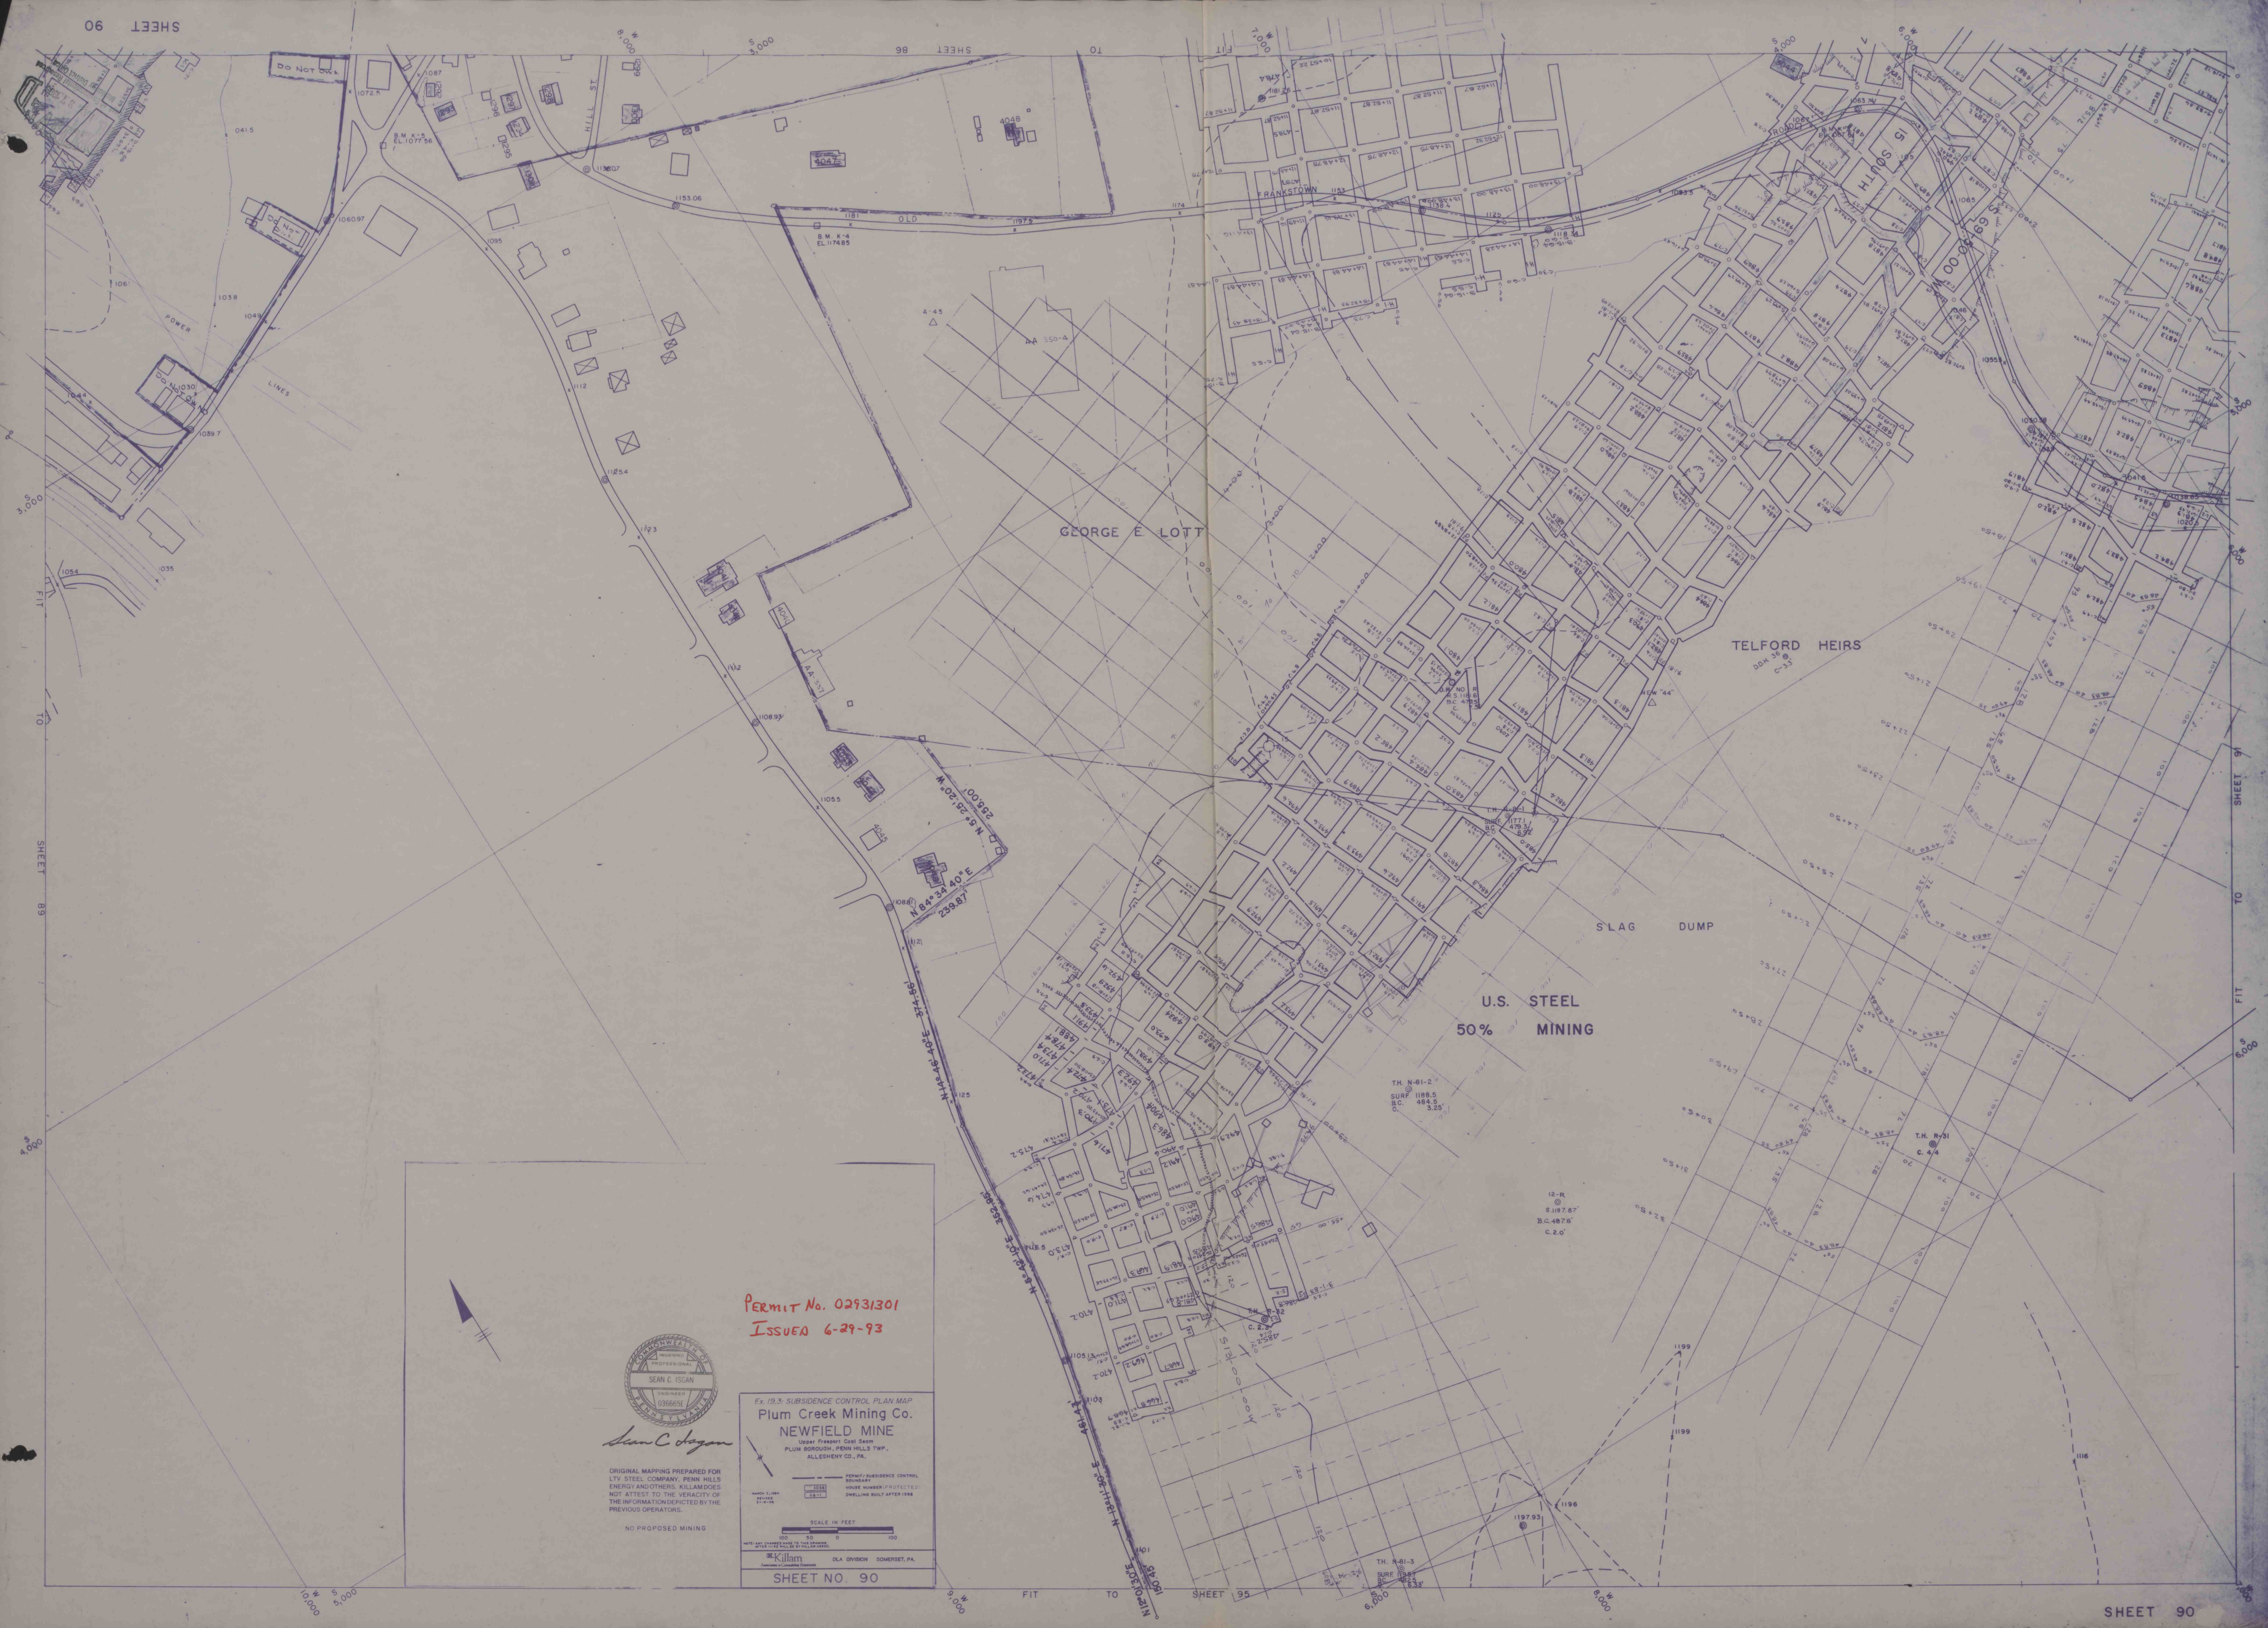

PERMIT No. 02931301
ISSUED 6-29-93



Sean C. Logan

ORIGINAL MAPING PREPARED FOR
LTV, STEEL COMPANY, PENN HILLS
ENERGY AND OTHERS. KILLAM DOES
NOT ATTEST TO THE VERACITY OR
THE INFORMATION DEPICTED BY THE
PREVIOUS OPERATORS.

NO PROPOSED MINING

EX 19.3 SUBSIDENCE CONTROL PLAN MAP
Plum Creek Mining Co.
NEWFIELD MINE
Upper Freeport Coal Seam
PLUM BOROUGH, PENN HILLS TWP.,
ALLEGHENY CO., PA.

PERMIT JURISDICTION CONTROL
BORDER
HOUSE NUMBER PROTECTED
DWELLING BUILT AFTER 1948

SCALE IN FEET
0 50 100
KILLAM
D.L.A. DIVISION SOMERSET, PA.