

N 19,000

MATCH

LINE

TO

SHEET

127

(LEWIS GEORGE)
ROBERT YOCKEY

KEYSTONE OWNERS GROUP COAL

DONT OWN

SWANSHANNOCK TWP
PLUMCREEK TWP

830

820

810

KEYSTONE OWNERS GROUP COAL

DONT OWN

DONT OWN

KEYSTONE OWNERS GROUP
HARRY A. HEILMAN
SURFACE & COAL OWNER

D.D.H. 1971
SURF. ELEV. - 1242.99
COAL ELEV. - 811.53
COAL HT. - 33.50"


D.D.H. 1974
SURF. ELEV. - 1201.37
COAL ELEV. - 817.21
COAL HT. - 31.00"

6" EQUITABLE GAS LINE

SUBSIDENCE CONTROL PERMIT BOUNDARY
25° DRAW ANGLE

RECEIVED
FEB 21 1992

Dept. of Environmental Resources
McMurray District Office

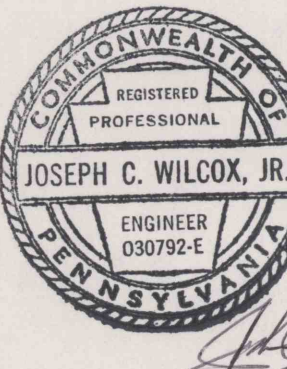

POSTED

JAN 31 1992

Contemplated Mining
From 1-31-92 To 7-31-92

TRACING 174

TRACING 174

SHEET

TO

MATCH

LOWER FREEPORT SEAM

TRACING 174

MATCH JANE MINE (MSHA) No. 3600823
JANE MINE PERMIT (DER) No. 03831805

LINE

TO

SHEET

JANE MINE
KEYSTONE COAL MINING CORP.

178

PLUMCREEK & COWANSHANNOCK TWP.
ARMSTRONG COUNTY