

PERMIT ISSUED: JAN 3, 1986
PERMIT No.: 3281302

This map is superseded by
revised permit approved 5-22-90.

EXHIBIT A, MAP A-1
GREENWICH COLLIERIES
NO'S 1 AND 2 MINES
DIV. OF PENNSYLVANIA MINES CORP.
GREEN & MONTGOMERY TOWNSHIPS, INDIANA CO., PA.



— SUBSIDENCE CONTROL PLAN BOUNDARY
— PERMIT BOUNDARY
— PROTECTED FEATURE (per Section 89.145(a))

— PROPOSED MINING SEQUENCE BY AREA

1985	1990
1986	1991-93
1987	1994-98
1988	1999-2003
1989	2004-08

— D SEAM BOTTOM ELEVATION CONTOUR 1100
— DIAMOND DRILL HOLE NUMBER
— SURFACE ELEVATION
— BOTTOM OF COAL ELEVATION

10-1-83 THRU 1990
(REVISED JULY 1985)

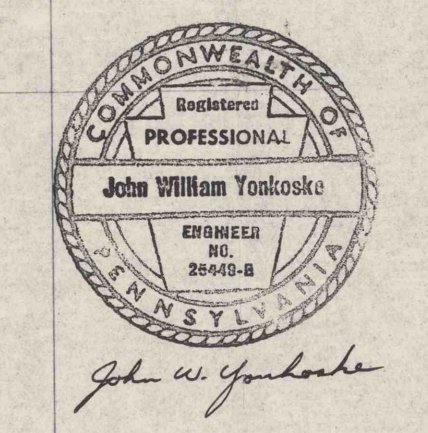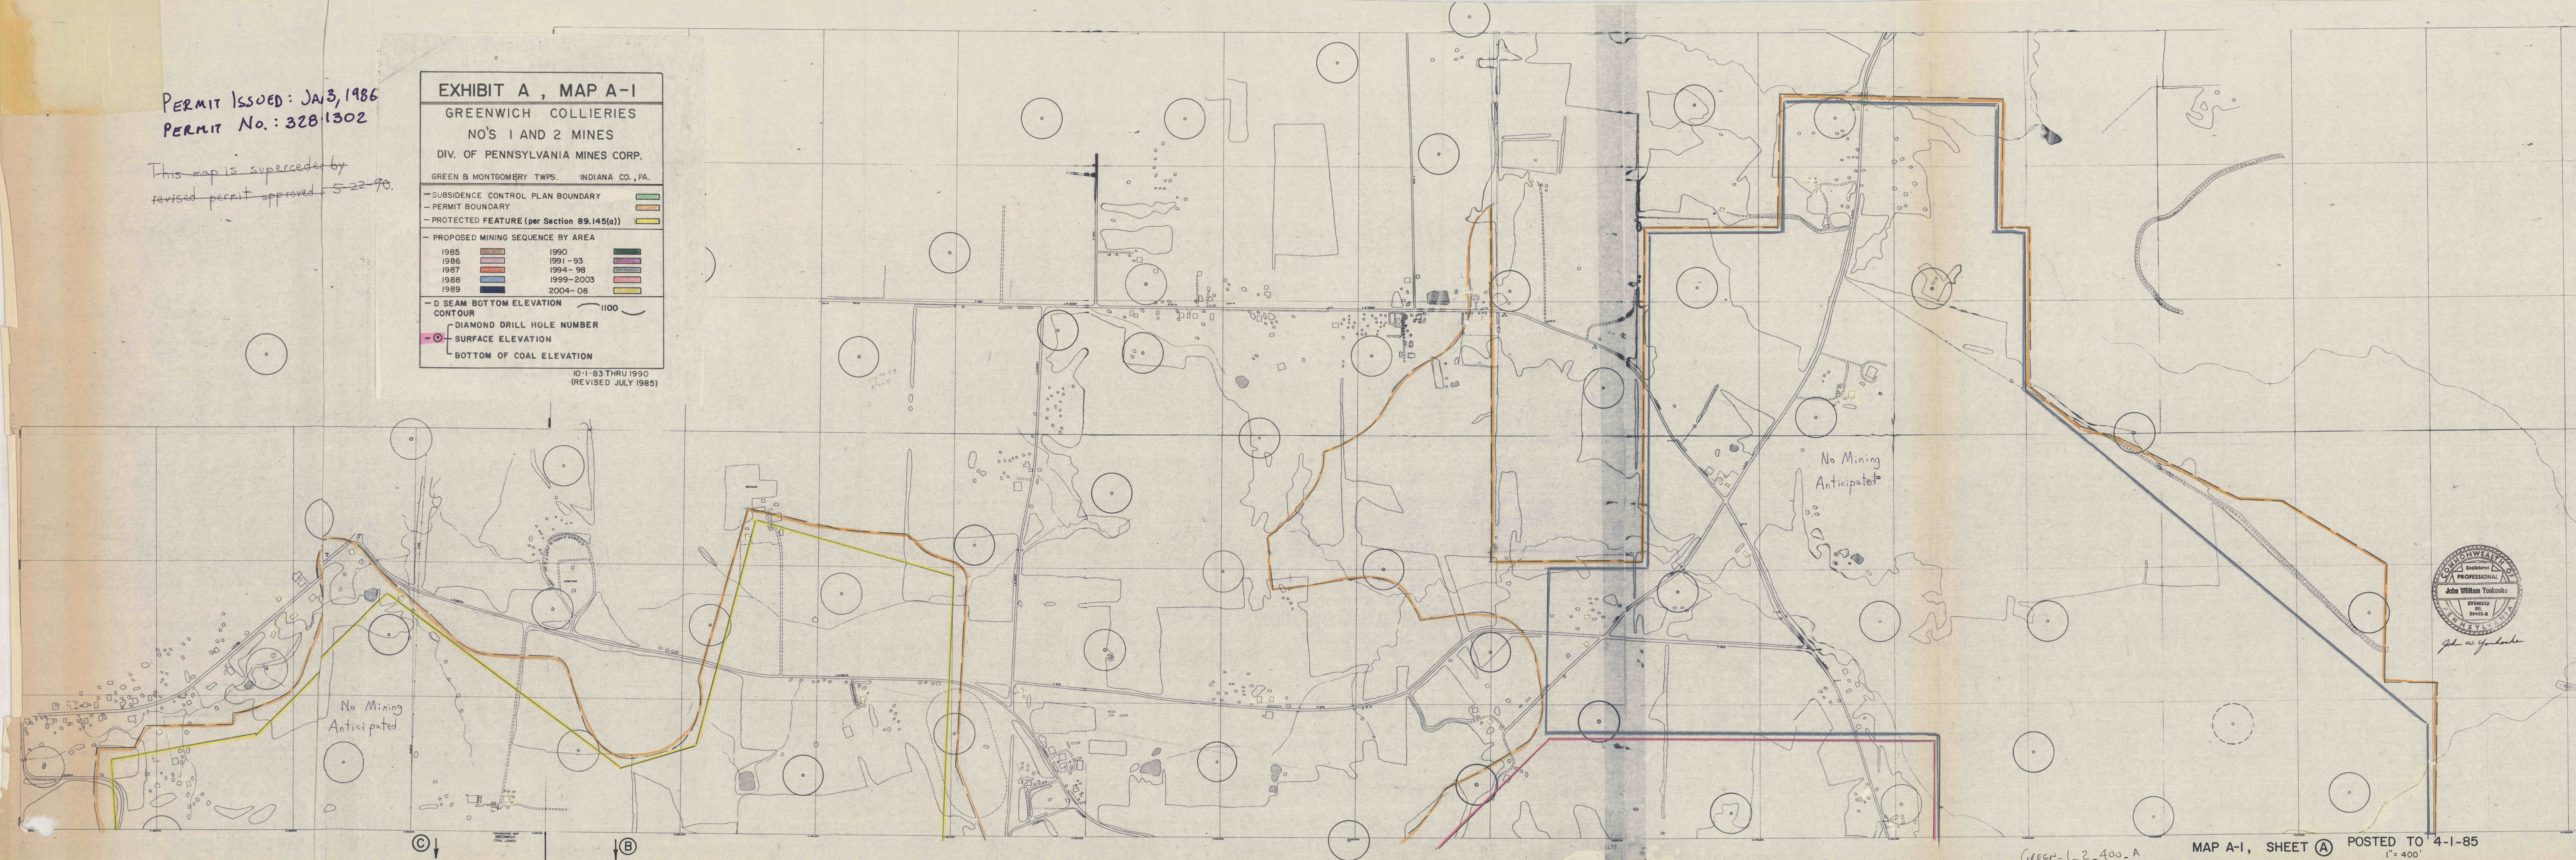

©

ⓑ

GREEN-1-2-400-A

MAP A-1, SHEET (A) POSTED TO 4-1-85
1"=400'