



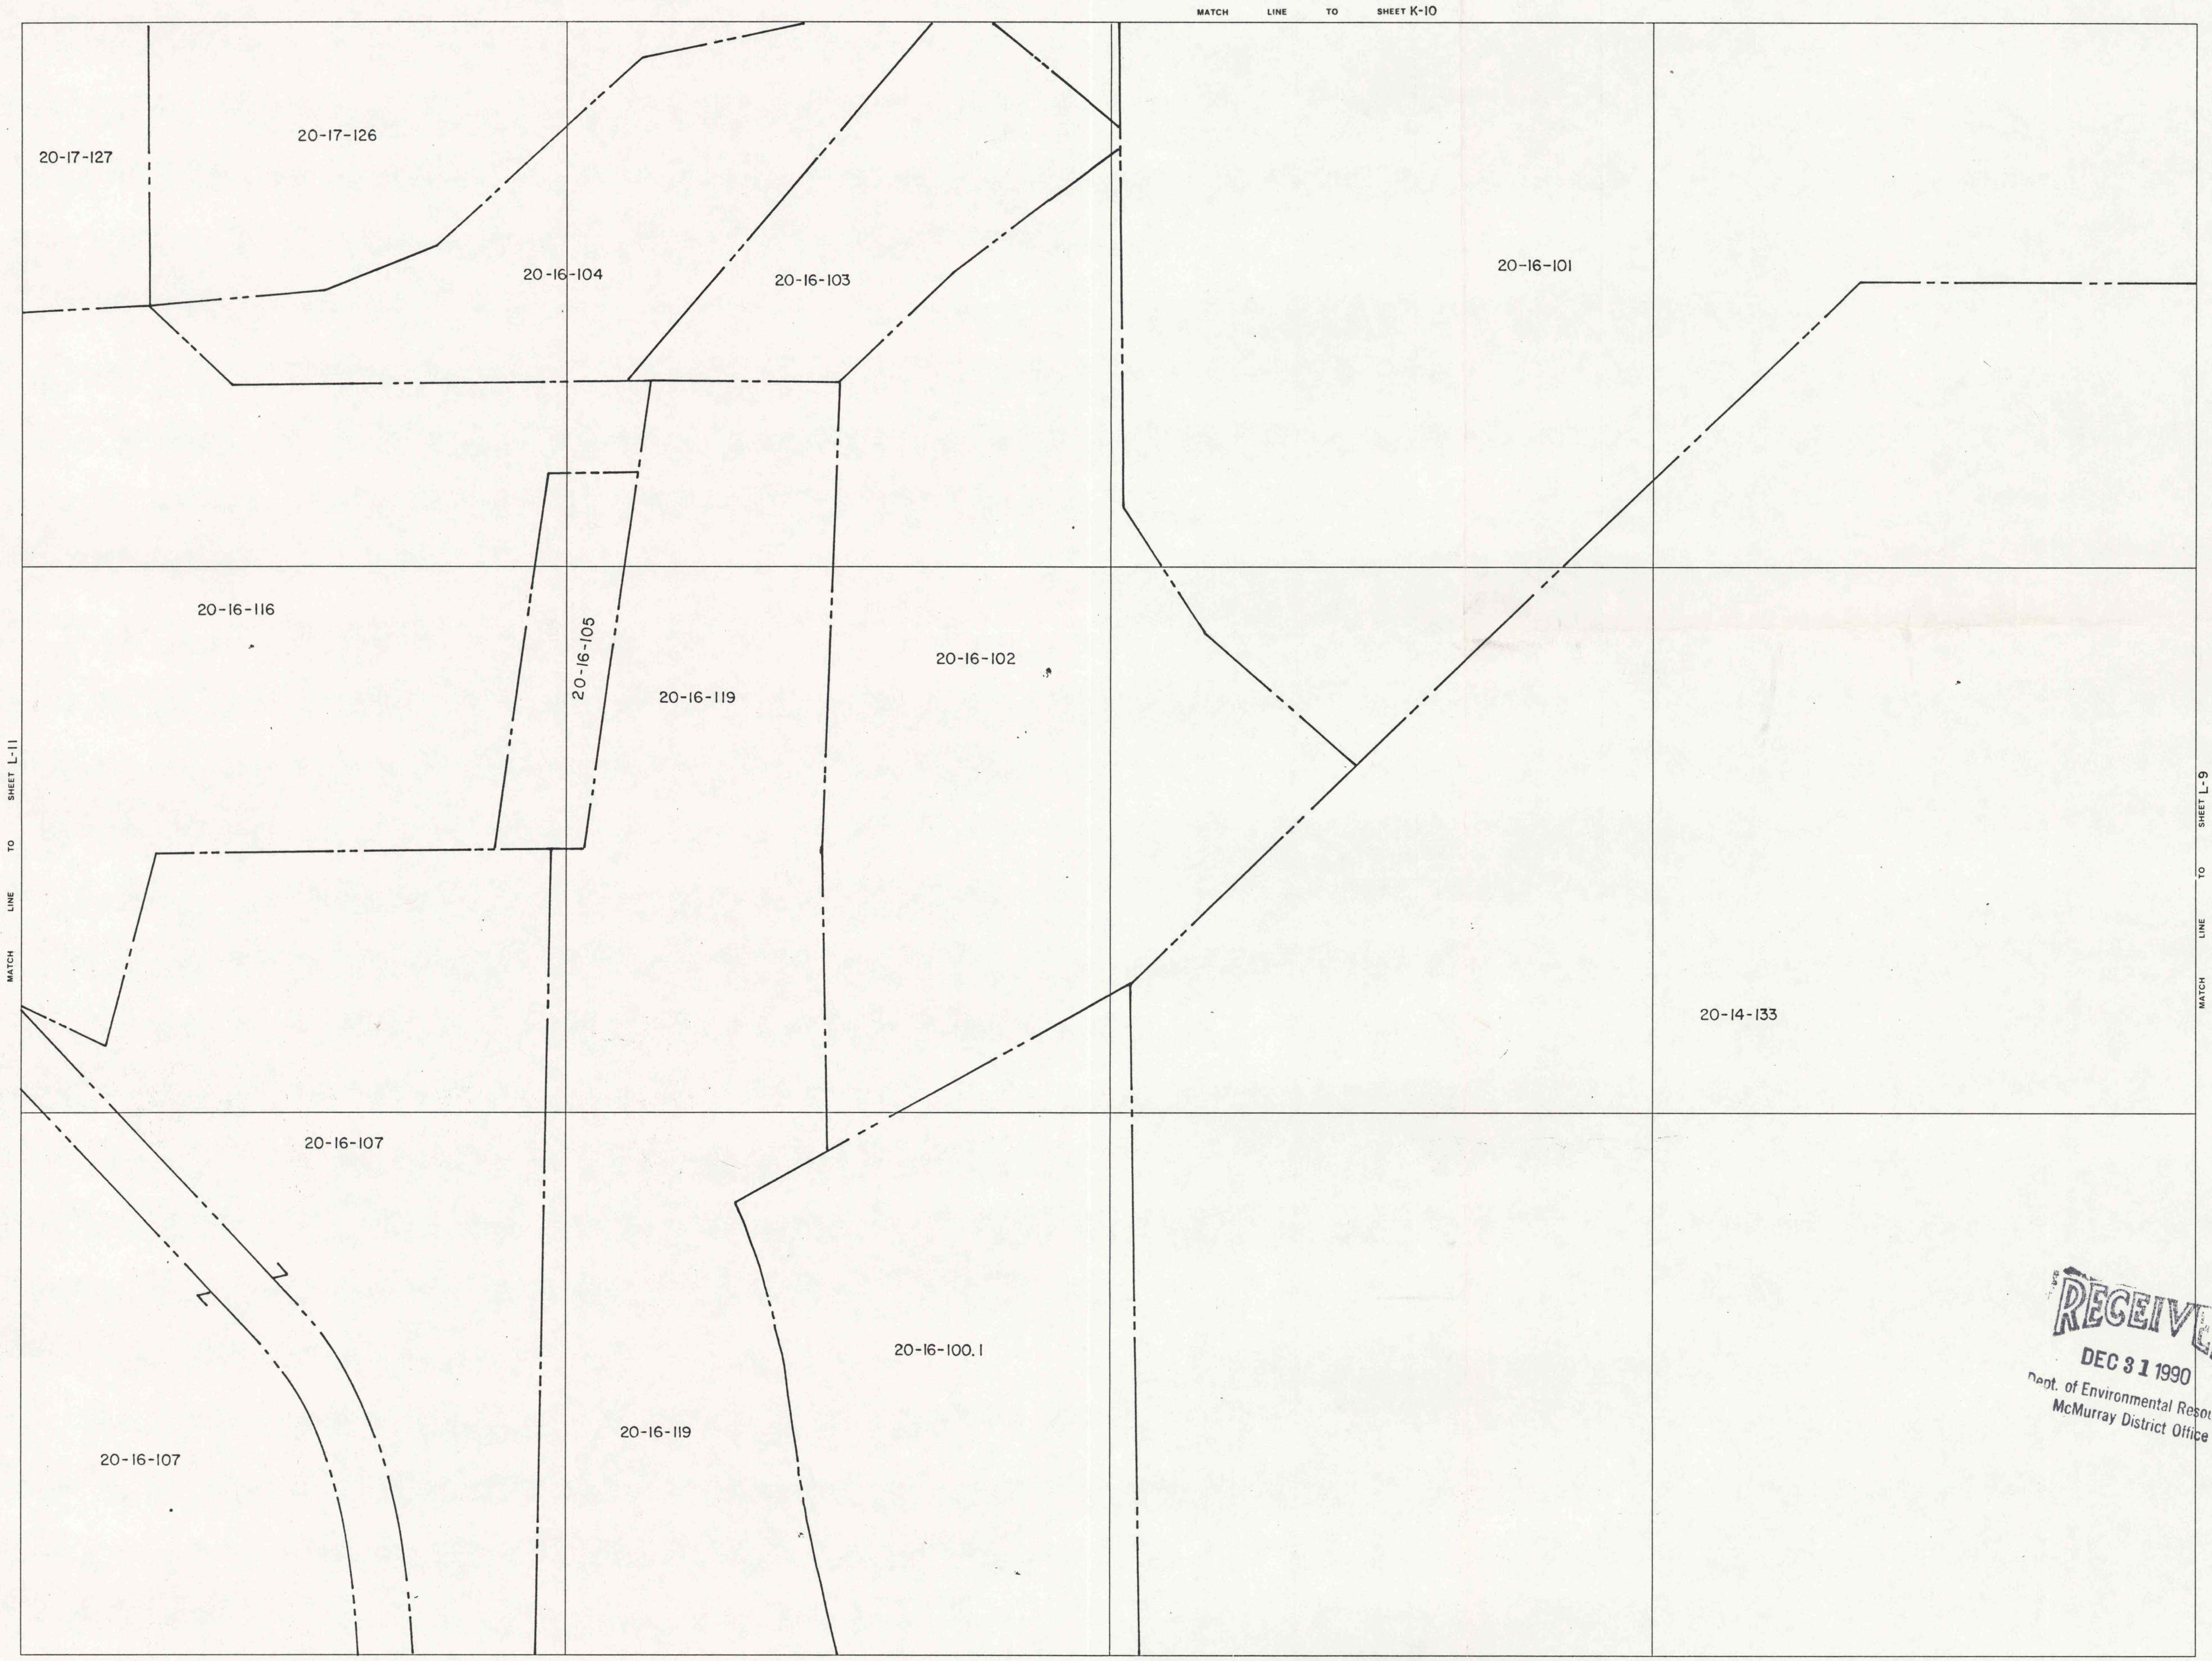

NOTE:
BOUNDARY LINES AND LOT DIMENSIONS WERE INTERPRETED
FROM AERIAL PHOTOGRAPHS, COUNTY TAX MAPS, AND EXISTING
COUNTY RECORDS. AT NO TIME WERE MEASUREMENTS VERIFIED
BY FIELD SURVEYS.

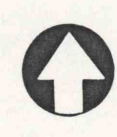

MATCH LINE TO SHEET M-10

DER COAL MINING ACTIVITY PERMIT NO. 32841302

GREENWICH COLLIERIES
MINE NO. 1 U.S.B.M. No. 36-02405-0
MINE NO. 2 U.S.B.M. No. 36-02404-0
MAIN COMPLEX U.S.B.M. No. 36-05031
Location GREEN TWP., INDIANA CO., PA
Address Box 367, EBENSBURG, PA 15931

GREENWICH
SURFACE OWNERSHIP
SCALE: 1" = 200'
INDIANA & CAMBRIA COUNTIES

DEC 17 1990

RECEIVED
DEC 31 1990
Dept. of Environmental Resources
McMurray District Office