



R.E. SIMPSON TRACT
TRACT No. 49
126.1 Ac.

L.W. STAHL TRACT
TRACT No. 183
159 Ac.


FRANK MENTCH TRACT
TRACT 3RD, ITEMS 1,2,3
113.7 Ac.

Scale: 1" = 200'

Scale: 1" = 200' Hor.
1" = 50' Ver.

LEGEND:

- [Symbol] LIMIT OF VERTICAL AND LATERAL SUPPORT
- [Symbol] 25.25 ACRES @ 35% PERMISSABLE MINING CONTAINING 124,545 TONS OF RECOVERABLE COAL REQUIRED FOR VERTICAL AND LATERAL SUPPORT
- [Symbol] 5.28 ACRES @ 65% PERMISSABLE MINING CONTAINING 27,325 TONS OF RECOVERABLE COAL REQUIRED FOR VERTICAL AND LATERAL SUPPORT
- [Symbol] SUPPORT WAIVED
- [Symbol] 6.76 ACRES @ 35% PERMISSABLE MINING CONTAINING 33,339 TONS OF RECOVERABLE COAL REQUIRED FOR ANGLE OF FRACTURE
- [Symbol] 5.91 ACRES @ 65% PERMISSABLE MINING CONTAINING 29,172 TONS OF RECOVERABLE COAL REQUIRED FOR ANGLE OF FRACTURE

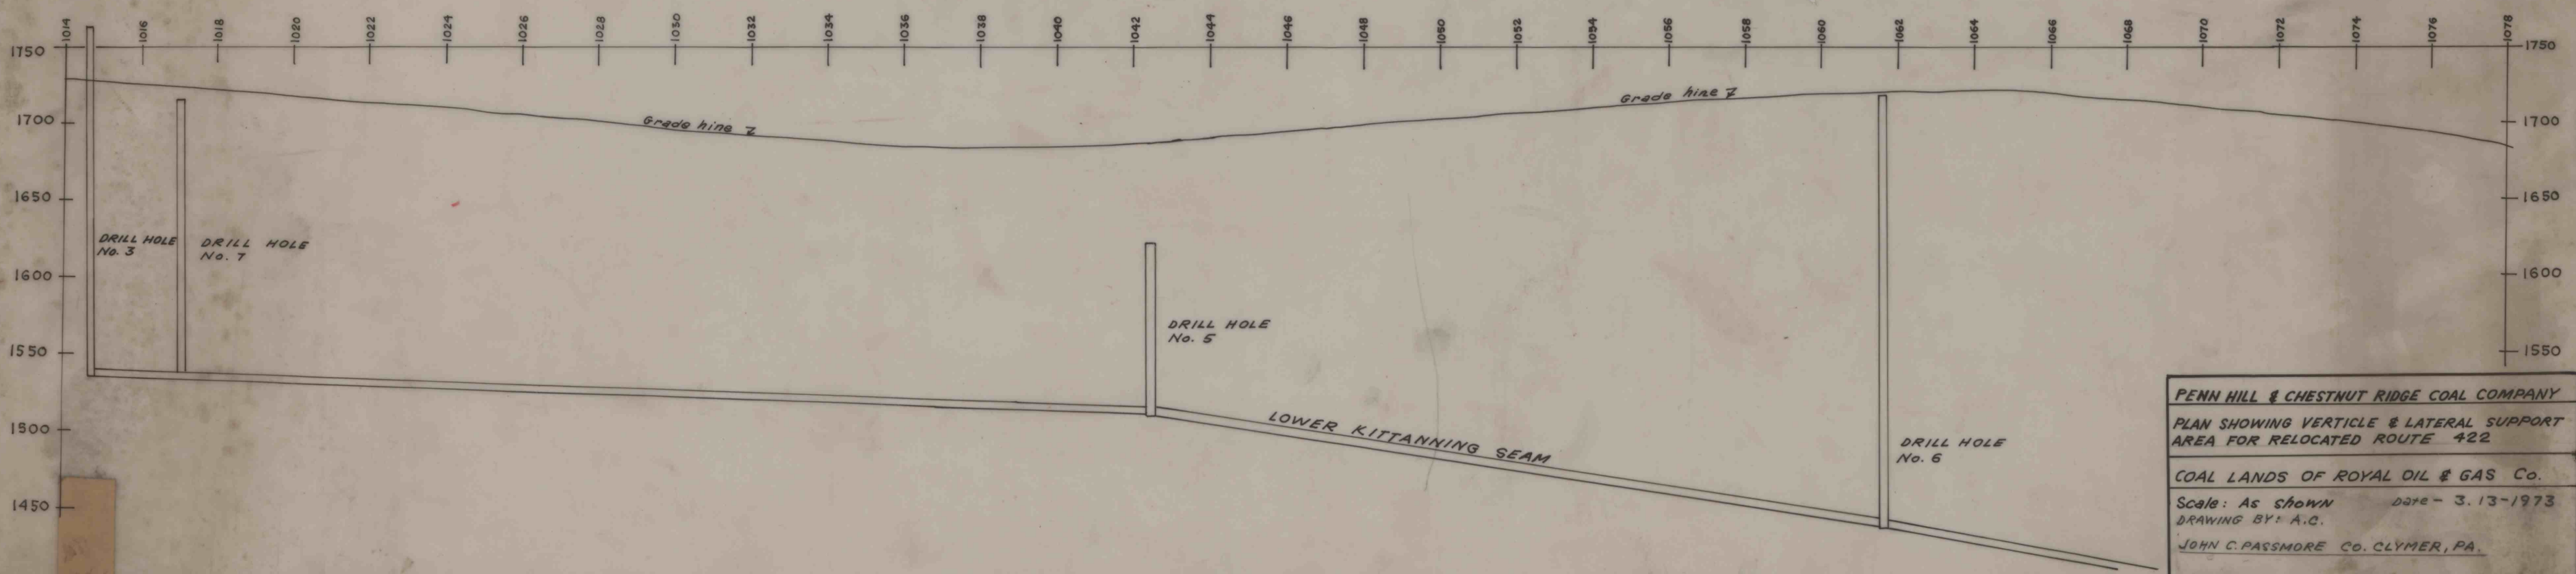

PENN HILL & CHESTNUT RIDGE COAL COMPANY
PLAN SHOWING VERTICLE & LATERAL SUPPORT
AREA FOR RELOCATED ROUTE 422
COAL LANDS OF ROYAL OIL & GAS Co.
Scale: As shown Date - 3.13-1973
DRAWING BY: A.C.
JOHN C. PASSMORE CO. CLYMER, PA.