


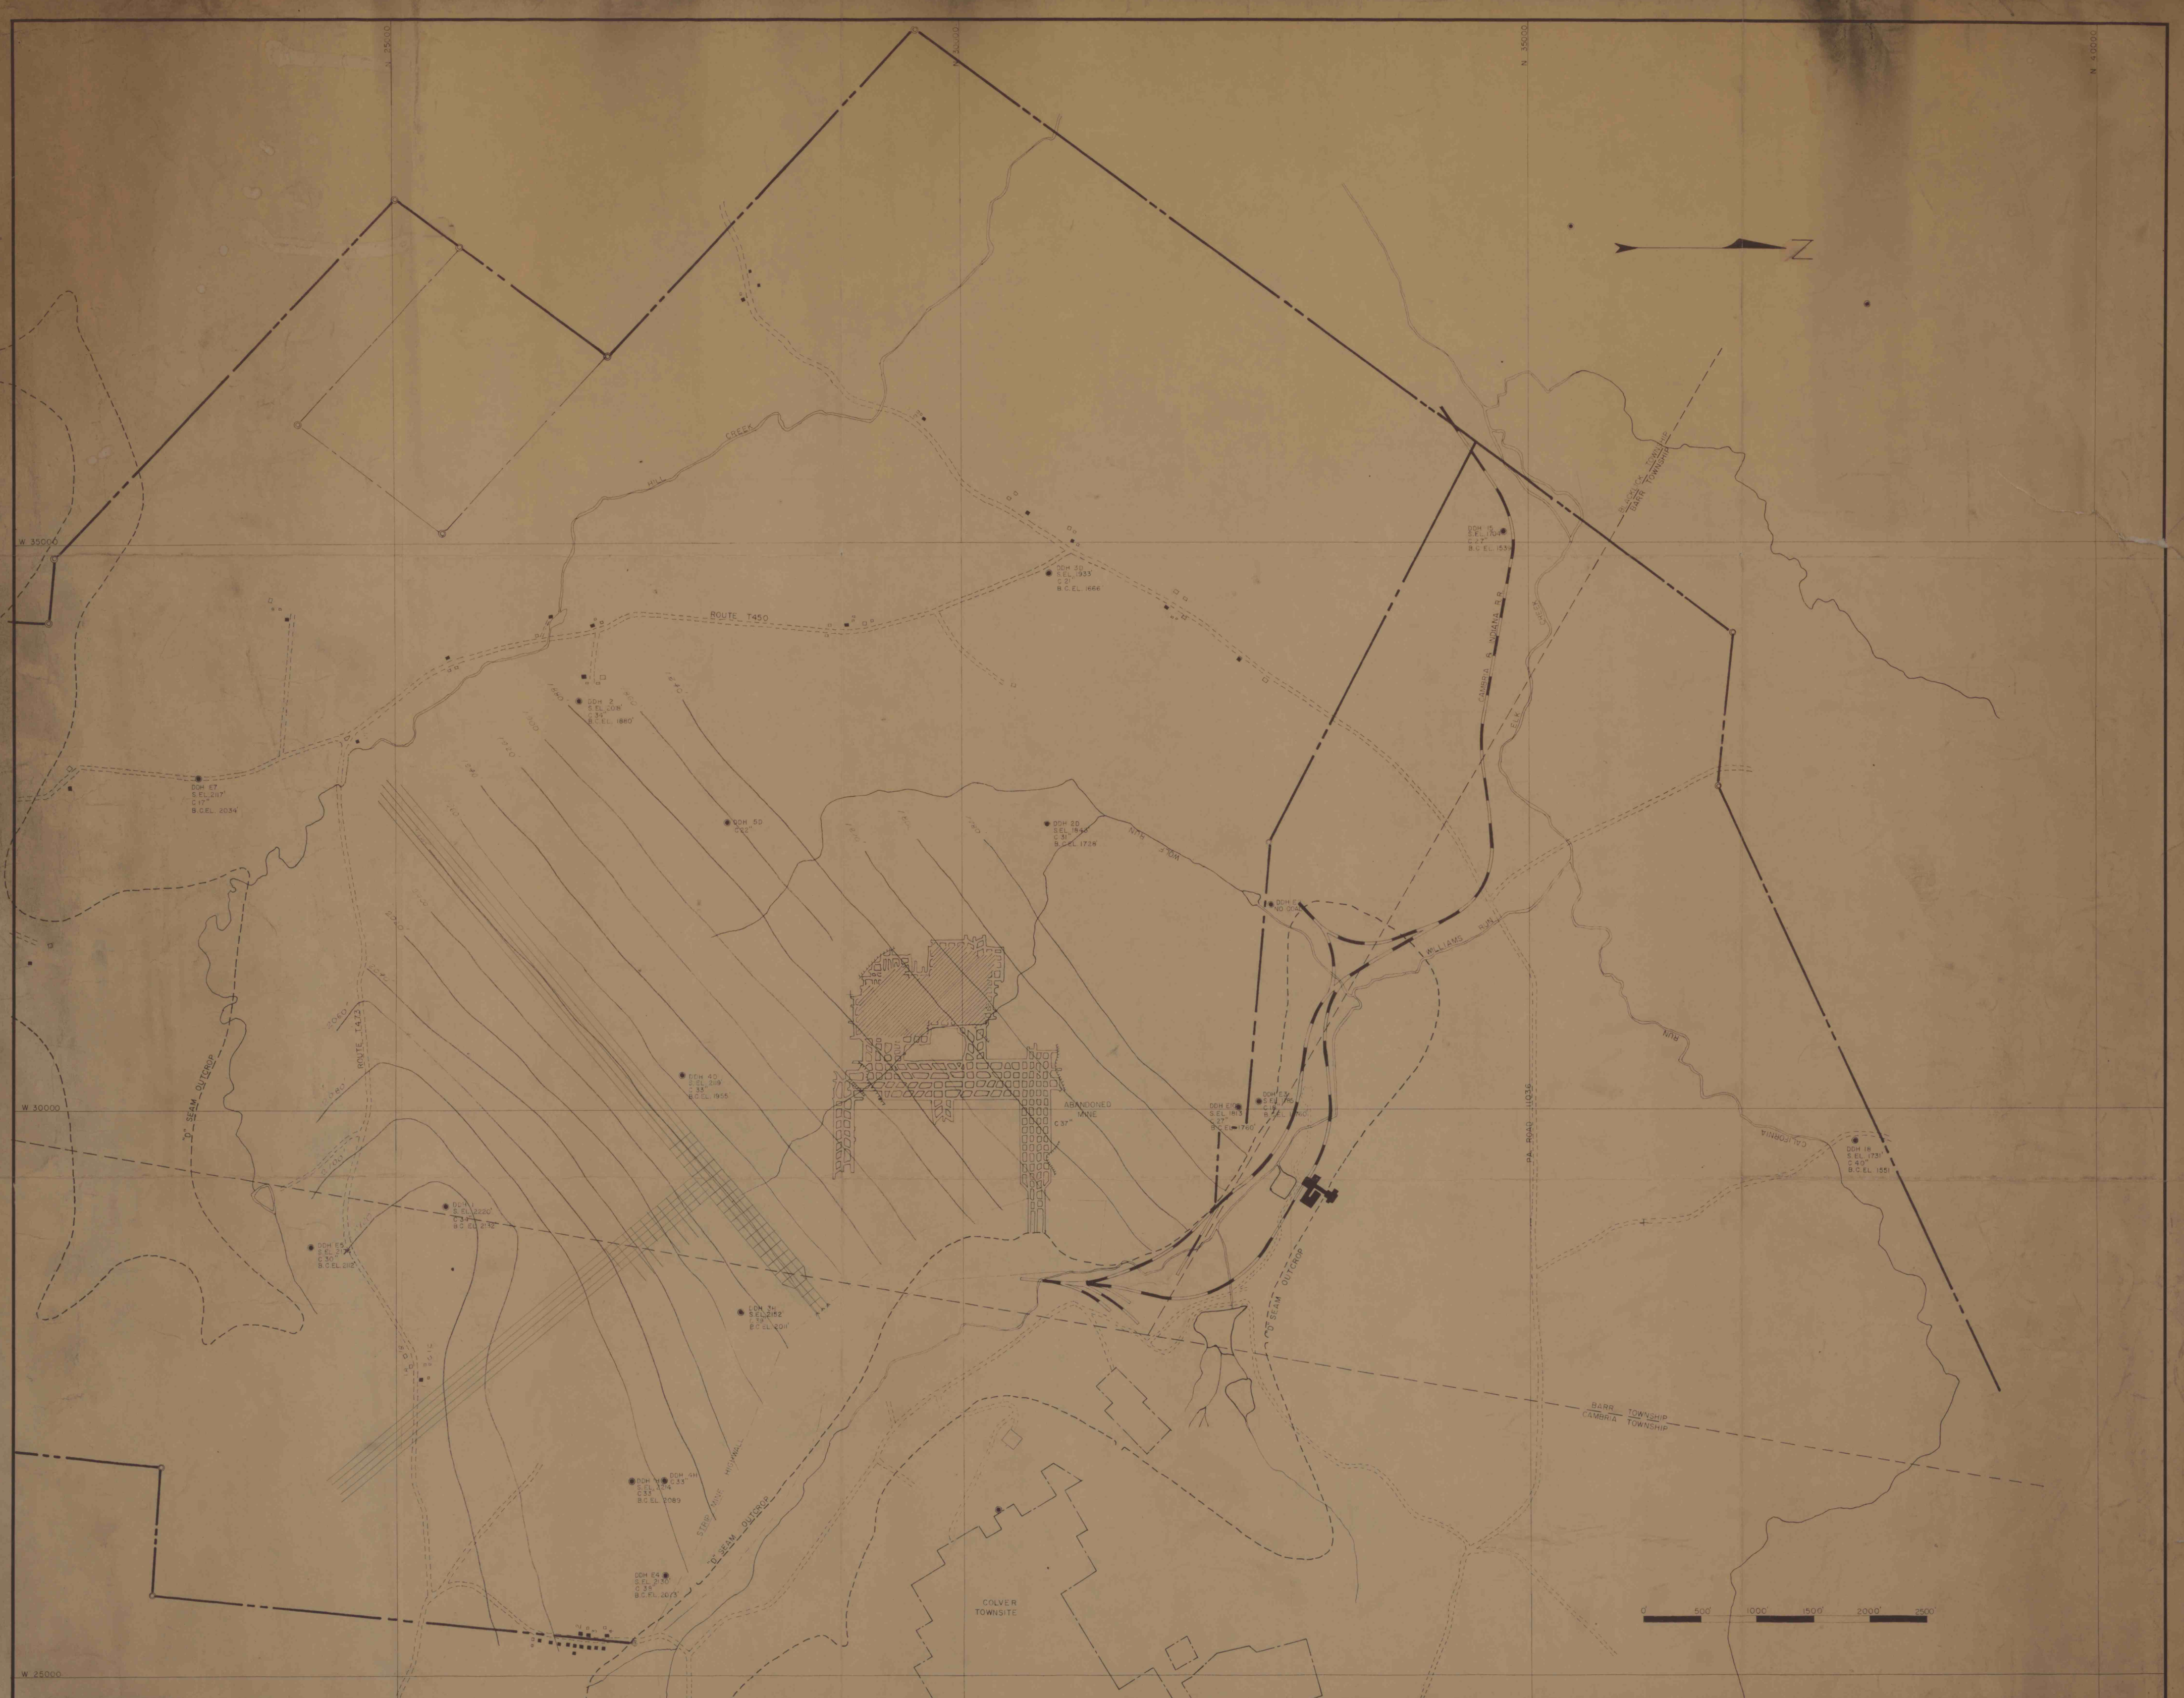

REFERENCES	
DWG. NO.	

REV.	DESCRIPTION	CHECKED BY	DATE

DRAWN BY	NAME	DATE
CHECKED BY	G. F. C.	12/28/71
APPROVED		

STARFORD COAL CORPORATION
STARFORD, PA.

STARFORD MINE NO. 1
PROJECTION IN LOWER
FREEPORT OR D SEAM
AT COLVER, PENNSYLVANIA

SCALE 1" = 500'	B. M. NO.
-----------------	-----------

IMAPS #20178