


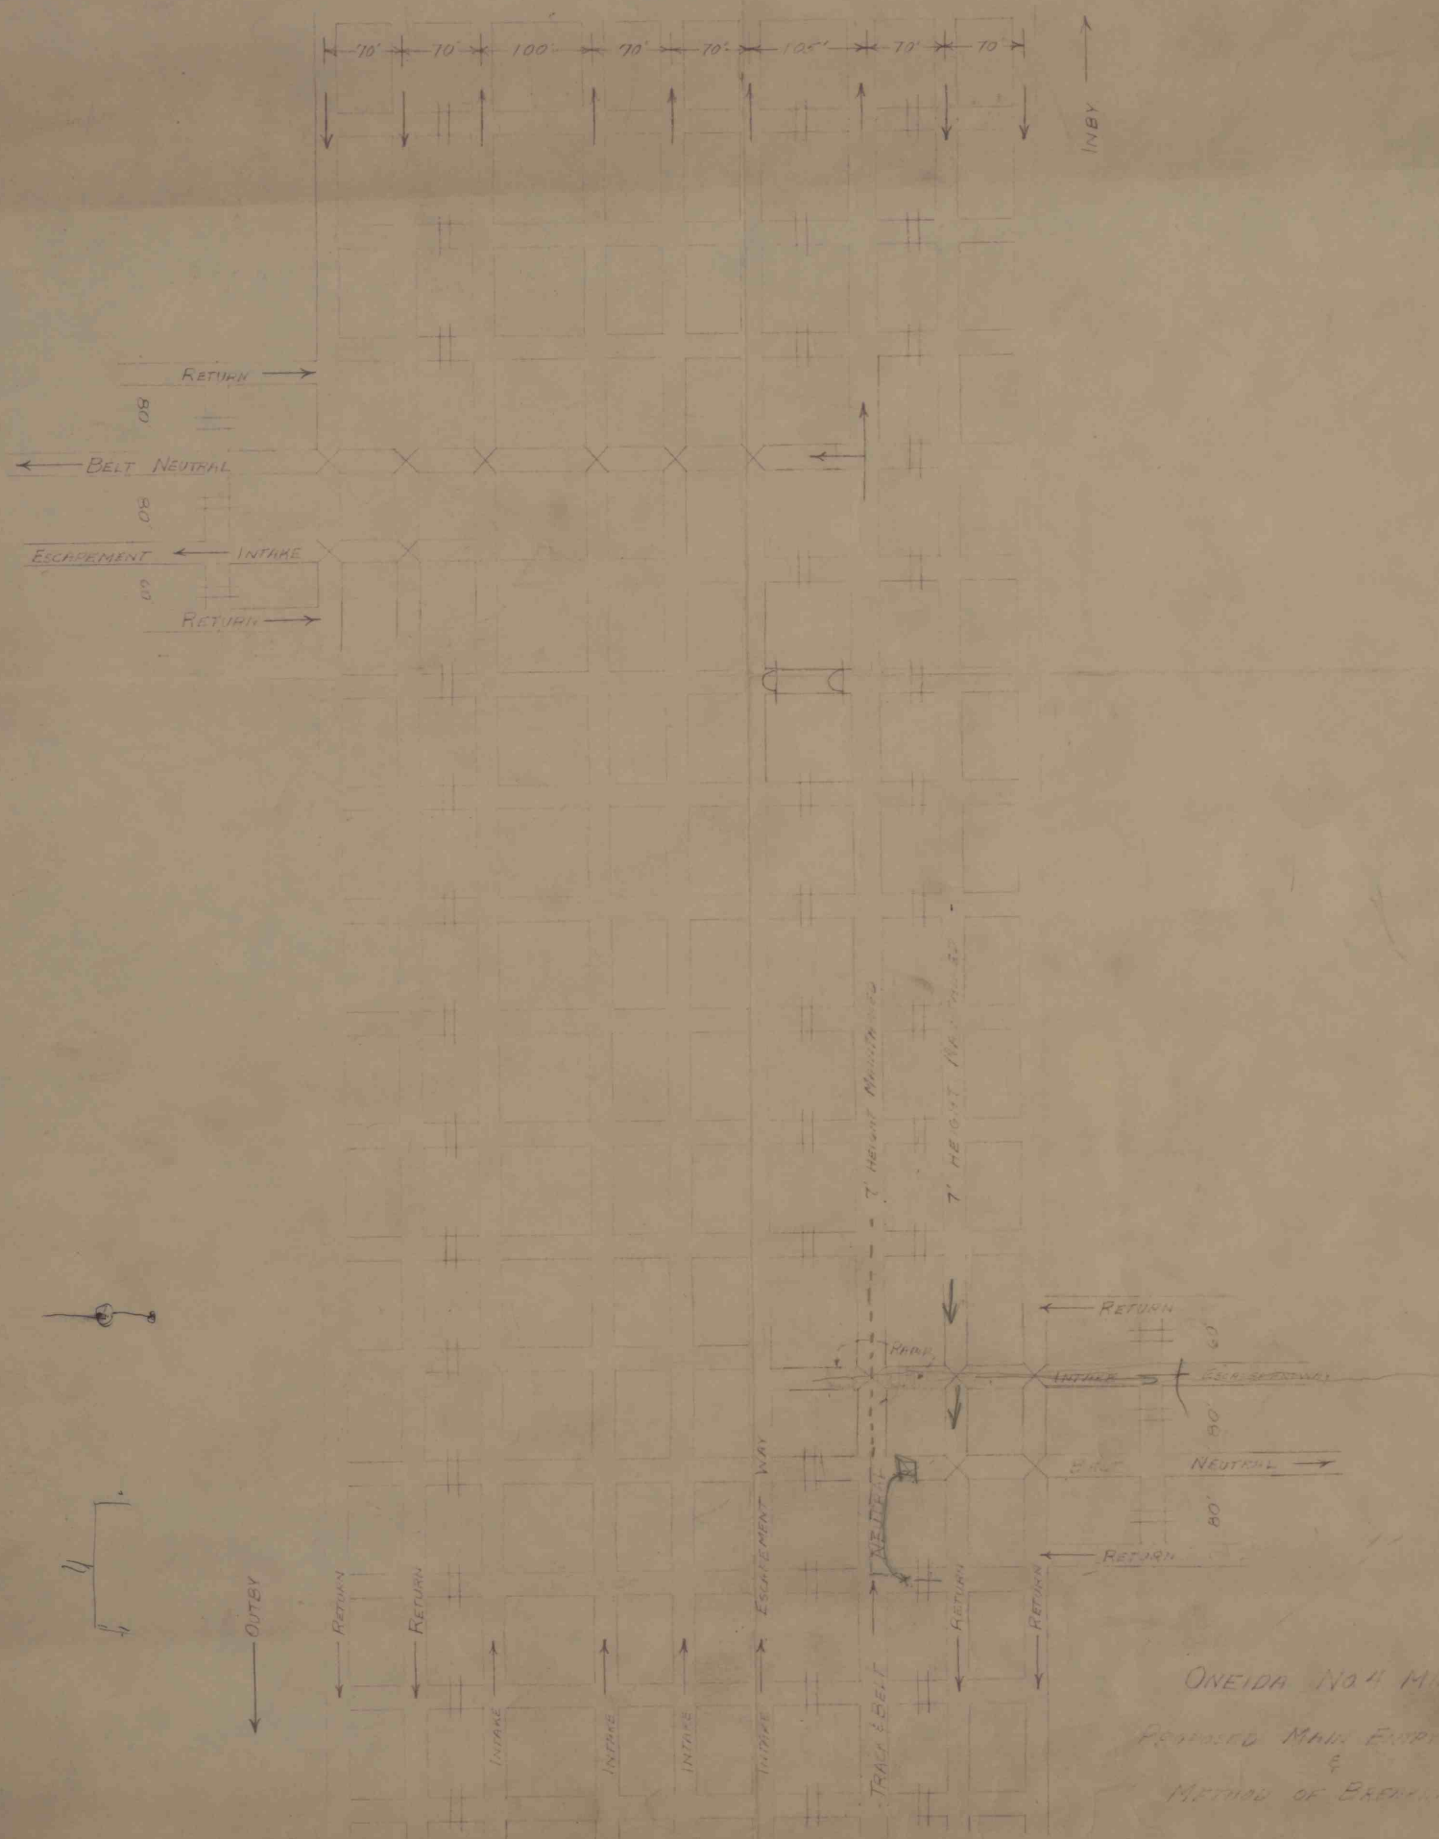

ONEIDA No. 4 MINE

PROPOSED MAIN ESCAPE VENTILATION
&
METHOD OF BRICKING OFF ROUTES

DATE: 2-12-70

SCALE: 1"=20'

IMAPS#20201