


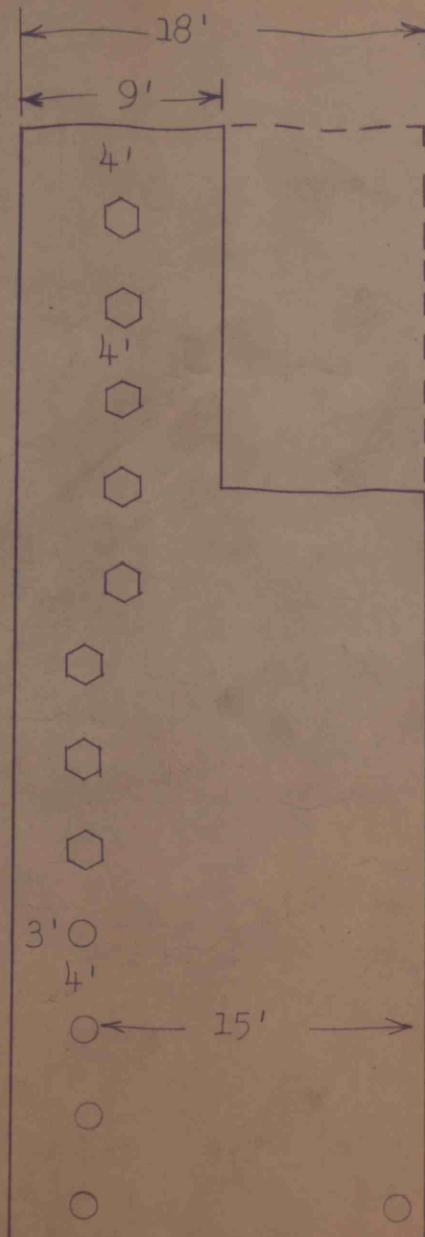

- MINIMUM ROOF SUPPORT PLAN
Pentashire #26
Greenwich Collieries
1. This timbering plan is for standard conditions and does not relieve the responsibility of any person to set additional roof supports where necessary.
 2. Where clay veins, slips or other adverse conditions are encountered, cross bars of sufficient size and sufficient number shall be set to properly secure the roof.
 3. Width of entries shall not exceed 20 feet.
Width of rooms shall not exceed 20 feet.
Width of cross cuts shall not exceed 20 feet.
 4. Posts shall be set on 4 foot centers.
 5. Materials: round post shall not be less than 6 inches in diameter at the small end.
 6. All posts on both ends shall be cut square and as near as practicable to the proper length.
 7. All posts shall be set using a cap edge.
 8. Width of travelway for supplies by tractor and trailer 15 feet.
 9. Width of shuttle car travelways shall not exceed 15 feet.
 10. Note: This timbering plan may be withdrawn &/or amended to meet with existing conditions either from roof &/or changes of equipment at the discretion of the state mine inspector of this district.

H. H. Koppert, Mine Inspector 10/17/69
R. B. Foley, Mine Manager 10/17/69
J. L. Hagen, Supv. 10/17/69
J. P. ... Mine Foreman 10-17-69

IMAPS # 20212

