


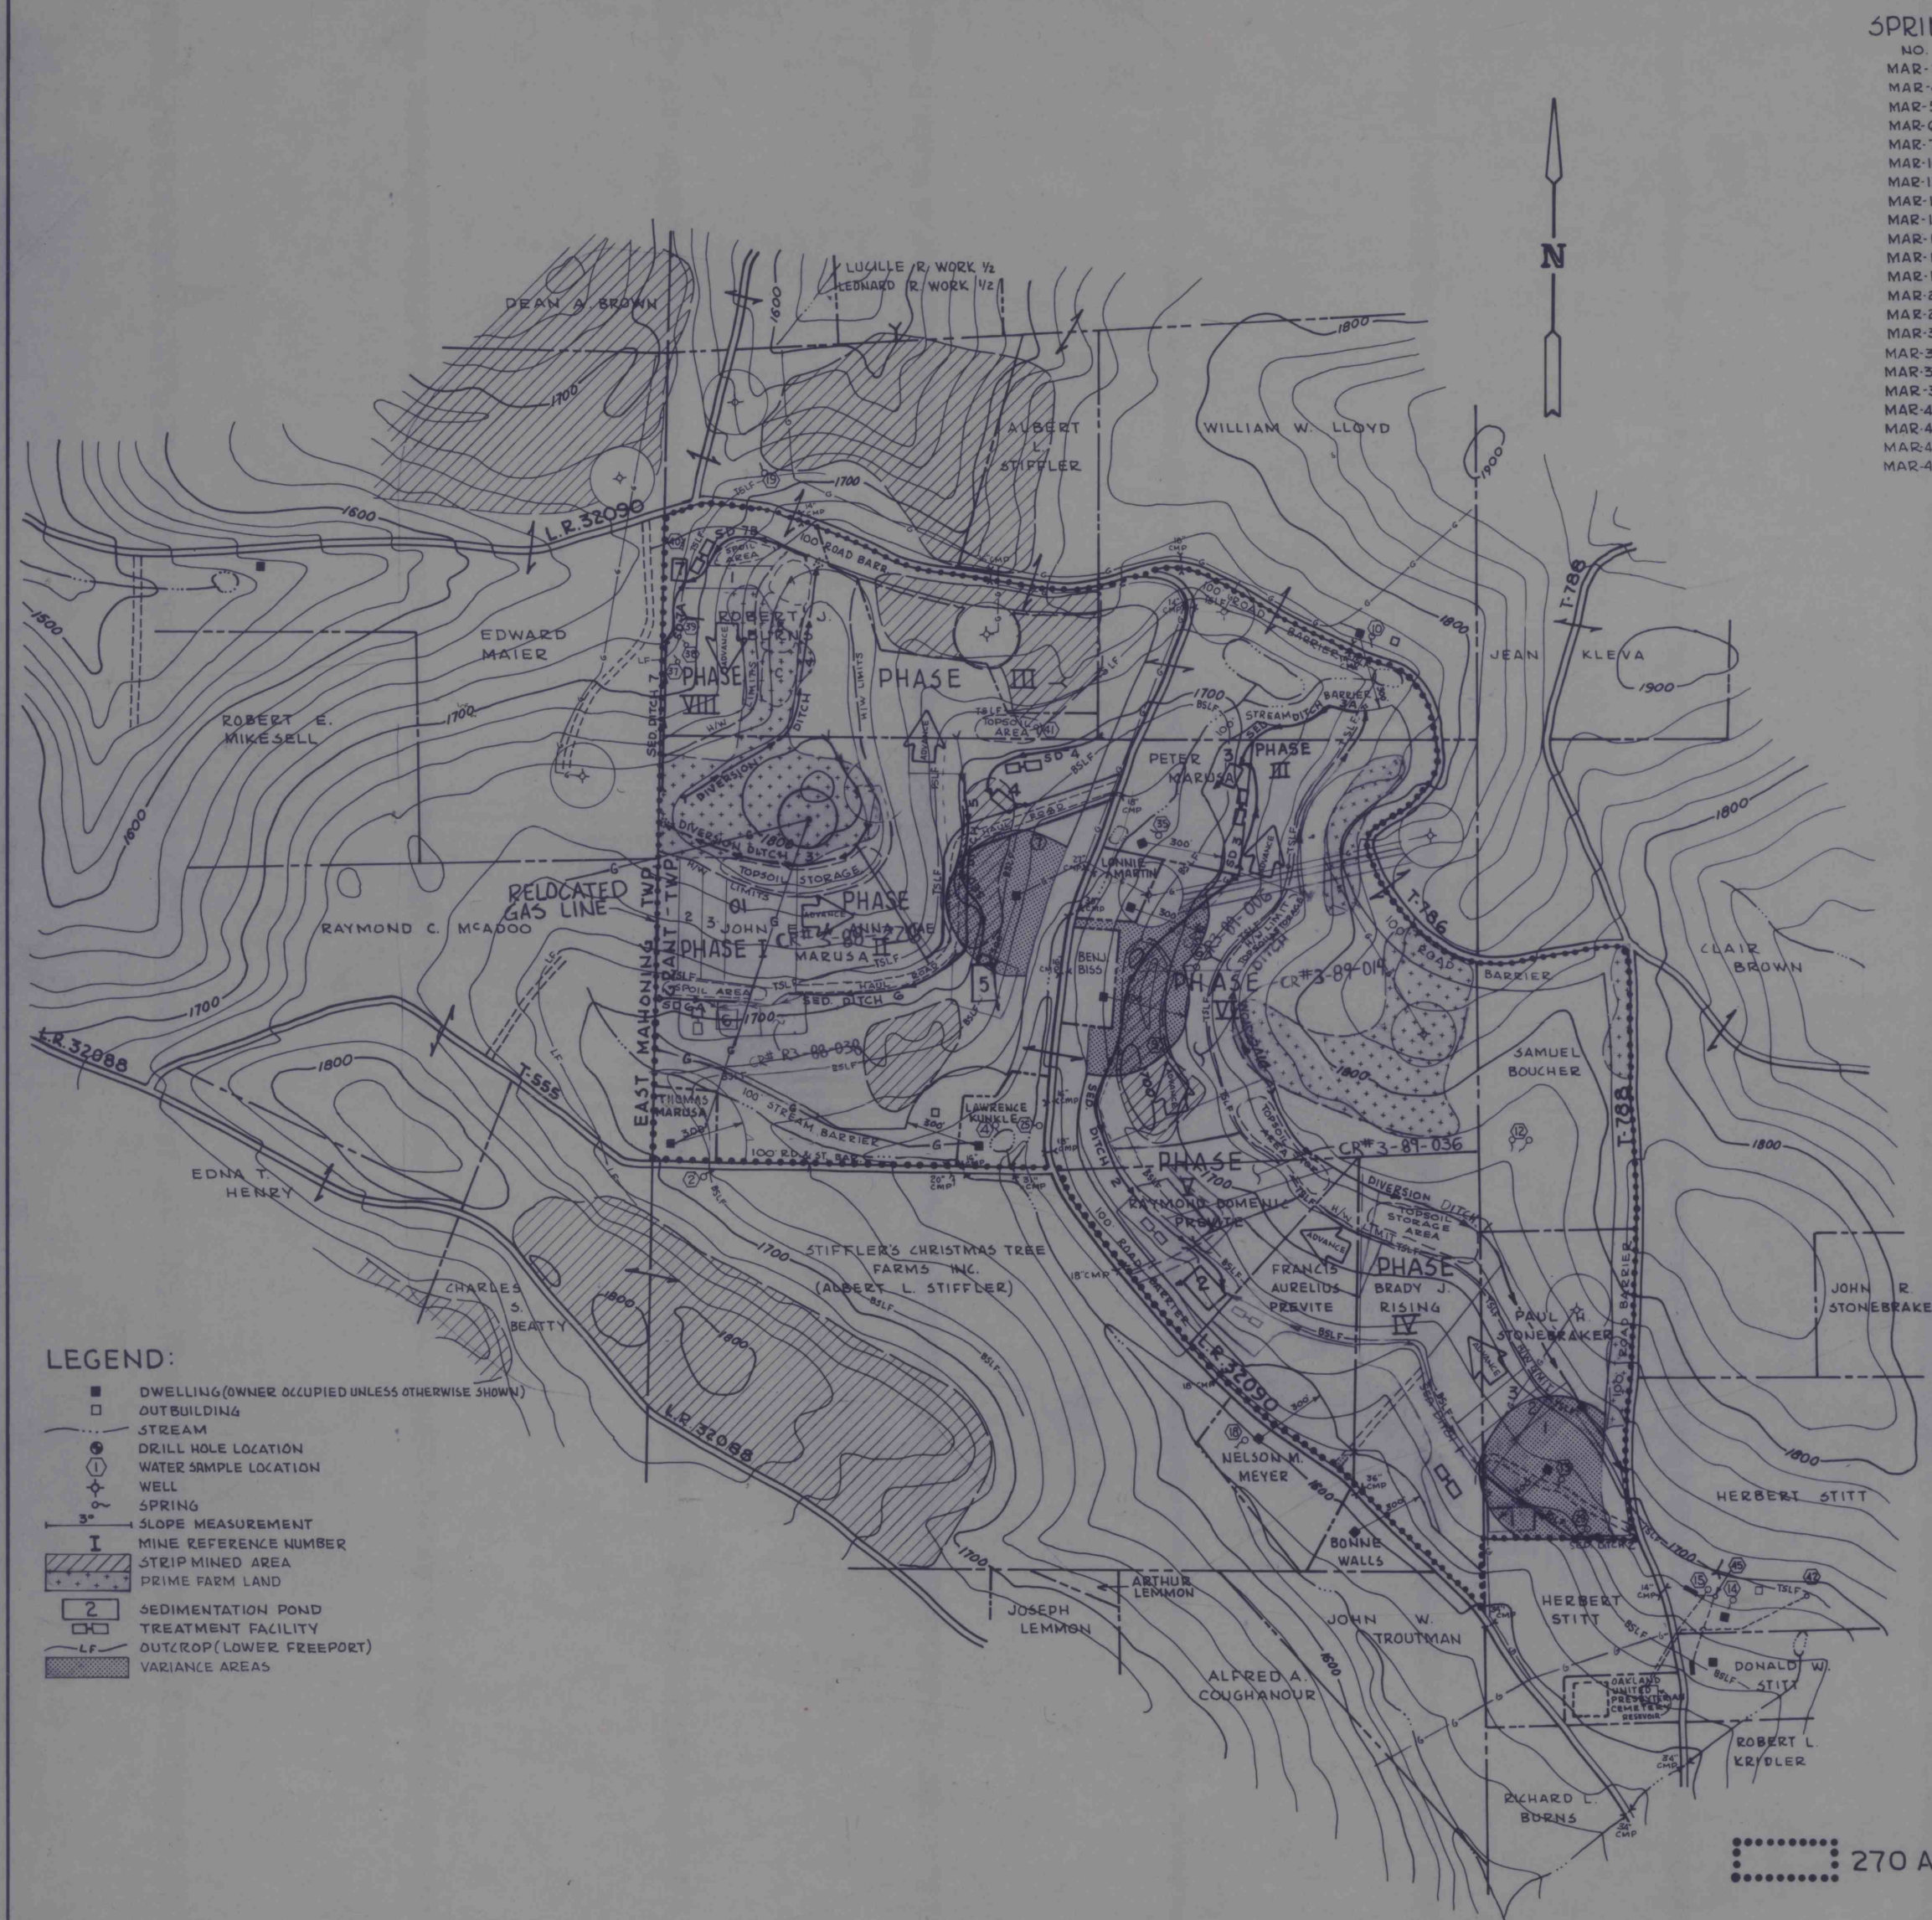

SPRINGS, SEEPS & MINE DISCHARGES

NO.	DESCRIPTION	FLOW gpm	SUF. ELEV.
MAR-2	SPRING OFF BOT. SPLIT OF L. FREEPORT	1	1680
MAR-4	LAWRENCE KUNKLE - SPRING	<1 - G	1635
MAR-5	POND IN OLD SPOIL	1	1690
MAR-6	COUNTRY BANK MINE	1-16	1720
MAR-7	DRAINAGE BELOW OLD SPOIL	0-1	1680
MAR-10	WILLIAM W. LLOYD - SPRING	2-5	1765
MAR-12	SPRING	0-1	1770
MAR-13	PAUL STONEBRAKER - SPRING	0-5	1670
MAR-14	J. STITT - SPRING	0-5	1685
MAR-15	SPRING ON HERBERT STITT PROP	0-5	1685
MAR-18	NELSON M. MEYER - SPRING	1-2	1600
MAR-19	ROBERT J. BURNS - SPRING	-	1680
MAR-25	SPRING	0-1	1635
MAR-29	SPRING ON PAUL STONEBRAKER PROP	1-2	1670
MAR-35	PETER MARUSA - SPRING	1-2	1676
MAR-37	SPRING ON R. BURNS PROP	<1	1690
MAR-38	SPRING ON R. BURNS PROP	<1	1690
MAR-39	COUNTRY BANK MINE	1	1685
MAR-40	SEEP	1-2	1678
MAR-41	SPRING	1	1730
MAR-42	RESERVOIR INFLUENT SPRING	0.5	1640
MAR-45	H. STITT - SPRING	1	1685

BONDING INCREMENT 01

MINING 0'-85'	7.2
SUPPORT	4.6
TOTAL	11.8

EXHIBIT 9
OPERATIONS MAP

MARUSA-PREVITE OPERATION
OF
BENJAMIN COAL CO.
SITUATE
GRANT TWP, INDIANA, CO., PA.

SCALE	MINETECH ENGINEERS	DATE
1"=400'	ALTOONA, PENNSYLVANIA	