


KEY TO SMALL PARCEL OWNERS

3. Gusto J. & Edith A. Rossi
4. Cecelia E. Doland
5. Olivet Presbyterian Church
9. Robert Eugene & Margaret Ann Lange
26. William J. Loeffler, Jr.
27. Timothy Allen & Rebecca J. Fello
29. Grace M. Walker
31. Francis J. Durand
32. Mervin J. Durand
35. Annabel Thompson
36. Eugene C. Boyer, Jr.
37. Stewart Bus Lines, Inc.
38. Joseph G. Bladin
39. Josephine F. Uptegraph
40. Terry Leorn
41. Daniel I. Kozub, Sr.
42. James T. & Lillian M. Kelly
43. James T. Kelly
44. Trinity United Presbyterian
45. Clarence Rosensteel

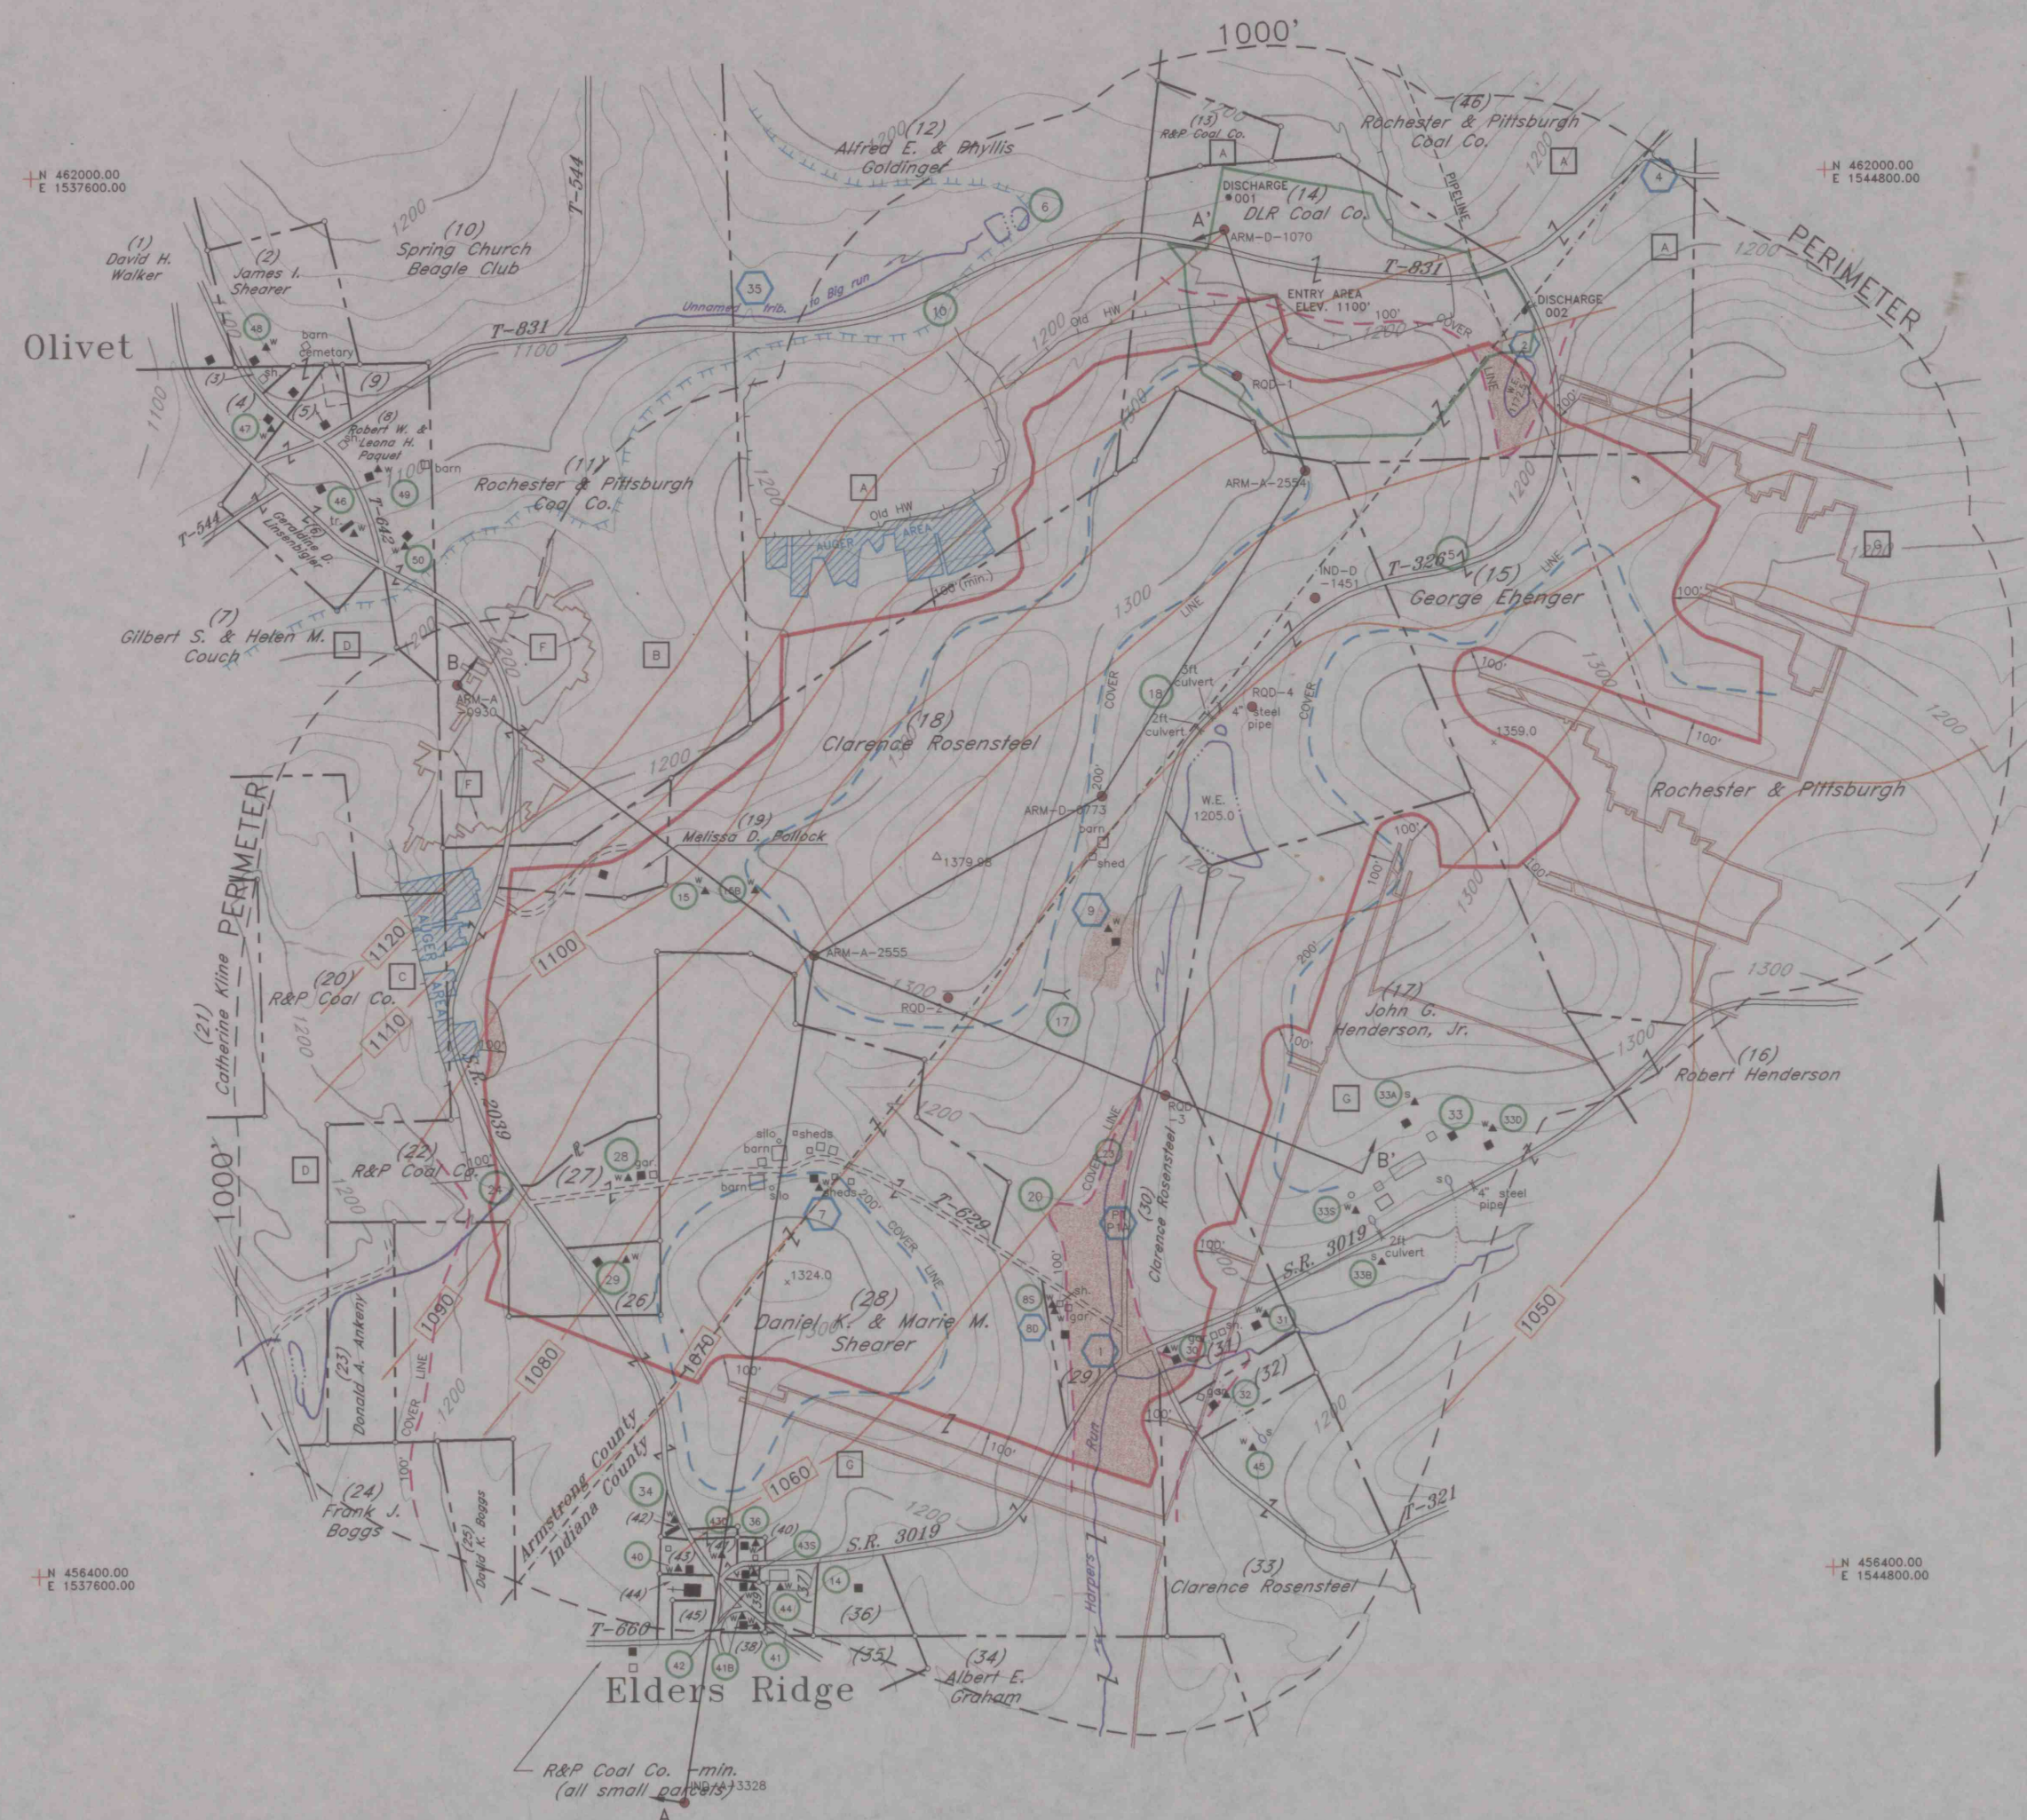

MAP KEY PREVIOUSLY MINED AREAS

Map Key	Type	Status	Operator	Operation	Permit No.	Coal Seam
A	surface	inactive	Kent Coal Mining Co.	Iselin No. 6	286985M13	Pittsburgh
B	surface	inactive	Apollis Corp.	Spring Church	357350M29	Pittsburgh
C	surface	inactive	Kent Coal Mining Co.	Iselin No. 9B	03810102	Pittsburgh
D	surface	inactive	Kent Coal Mining Co.	Iselin No. 9	35755M21	Pittsburgh
F	underground	inactive	Unknown	Iselin No. 2	-----	Pittsburgh
G	underground	inactive	R&P Coal Co.	Iselin No. 2	-----	Pittsburgh

ISELIN NO. 1 MINE
DISCHARGE

LEGEND

- UNDERGROUND PERMIT BOUNDARY 288 acs.
- SURFACE ACTIVITY SITE BOUNDARY 24 acs.
- NO MINING ZONE
- PREVIOUSLY SURFACE MINED AREAS
- OCCUPIED DWELLING
- UNOCCUPIED STRUCTURE b-barn, g-garage, sh-shed, p-pavilion
- PROPERTY LINE
- KEY TO INDIVIDUAL PROPERTY OWNERS
- MAP KEY TO PREVIOUSLY MINED AREAS
- EXISTING DEEP MINE EXTENT
- PERENNIAL STREAM
- DRAINAGE WAY
- GAS WELL
- UTILITY LINE
- DRILL HOLE
- BACKGROUND SAMPLE
- MONITORING POINT
- PITTSBURGH COAL SEAM OUTCROP
- STRUCTURE CONTOUR (Pgh SEAM)
- 100' COVER LINE
- 200' COVER LINE
- NPDES DISCHARGE



UNDERGROUND DEEP MINE - PITTSBURGH COAL SEAM
DLR MINING, INC.
RIDGE MINE
SOUTH BEND TWP. ARMSTRONG CO.
YOUNG TWP. INDIANA CO.

EXHIBIT 19.2

ENVIRONMENTAL
RESOURCES
MAP

- NOTES:
1. This map has been prepared from county tax maps, and is not a true representation of the actual survey of properties shown.
 2. Contours and natural features were taken from an enlarged 7.5 min. Wisconsin U.S.G.S. quadrangle.
 3. Coordinates are on a random data base relative to this site only.

APPROVED	DATE
APPROVED	DATE
APPROVED	DATE
APPROVED	DATE

SEAL

REVISIONS	BY	DATE	SCALE
	BY	DATE	SCALE
DRAWN BY		DATE	SCALE
CHECKED BY		DATE	SCALE

APPROVED

ENGINEERING

P.O. Box 327 • Rte. 210 & 112 Intersection • Pittsburgh, PA 15217