


## THE PITTSBURGH SEAM AT ELDERS RIDGE

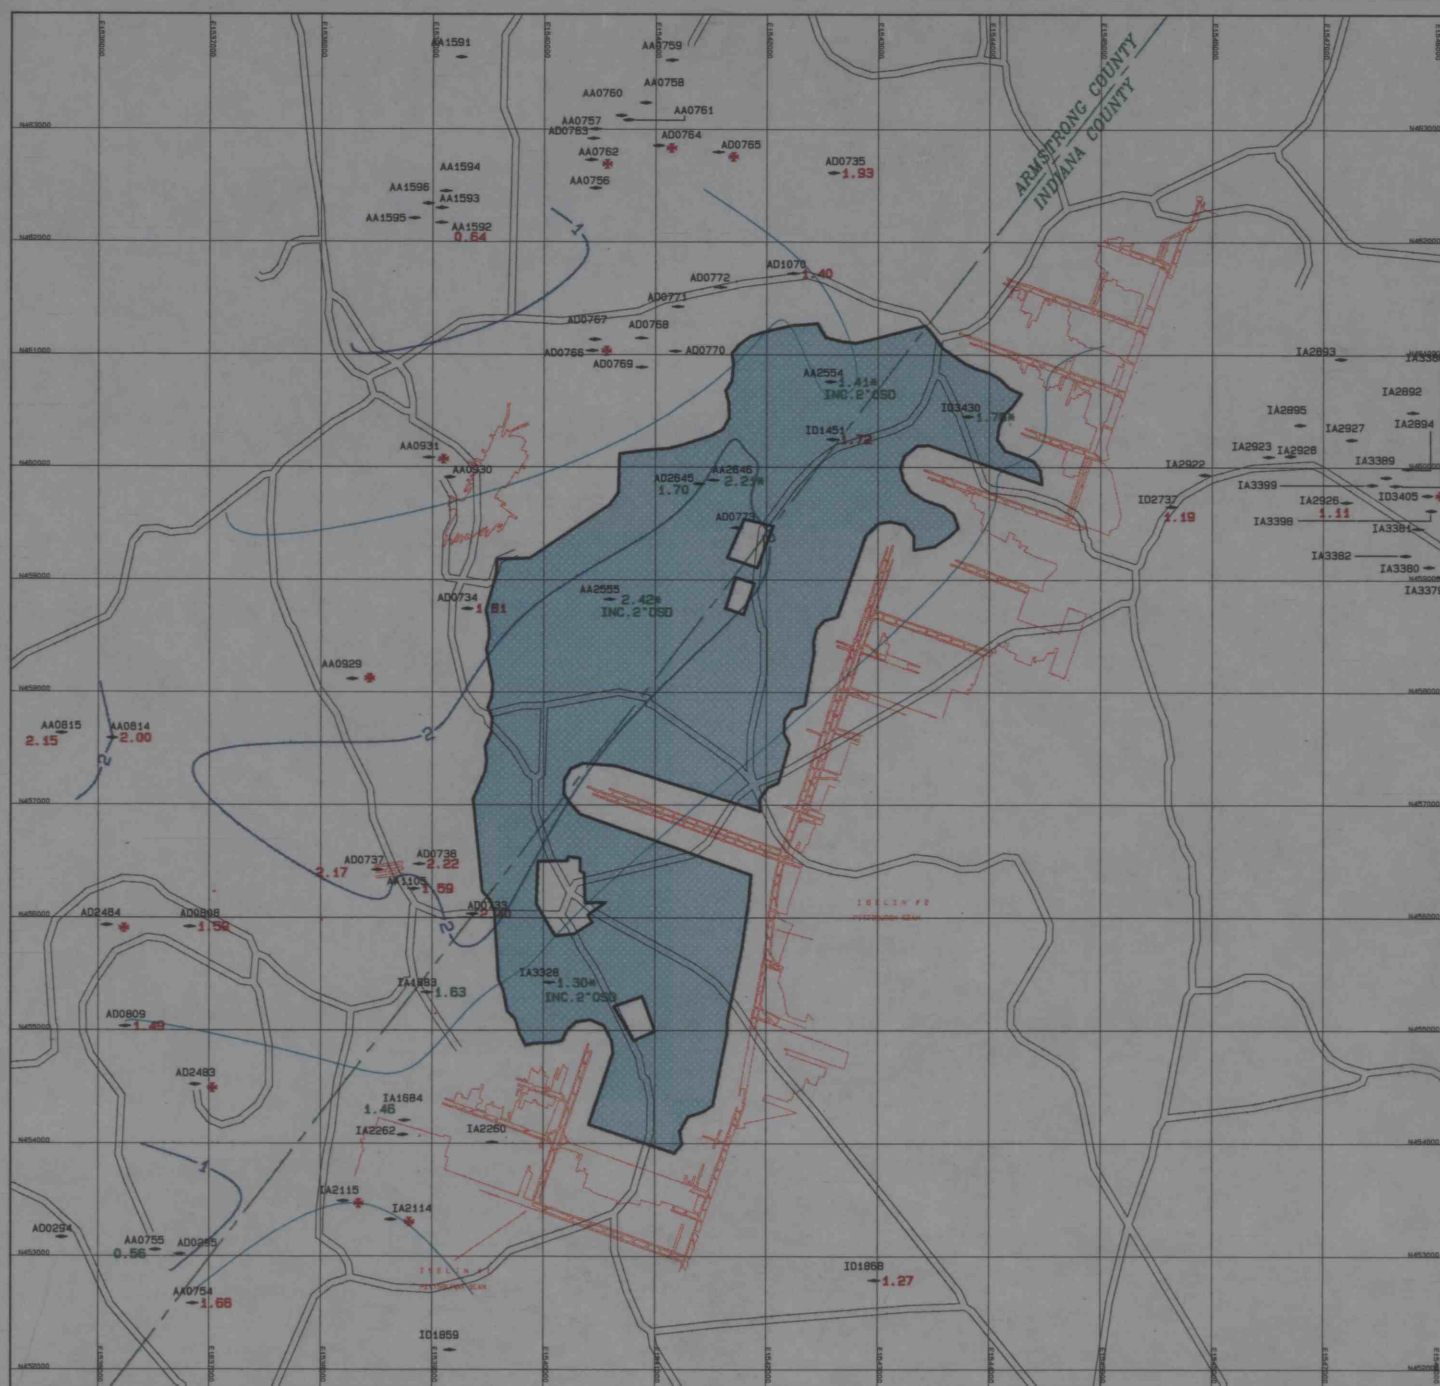

### % SULFUR MINEABLE SEAM

**MINEABLE SEAM THICKNESS INCLUDES:**

TOP (SHALE/BONE) BINDER OR "DRAW SLATE"  
MIDDLE (MAIN) COAL BENCH  
BOTTOM (SHALE/BONE) BINDER  
BOTTOM COAL BENCH

(MINEABLE SEAM THICKNESS DOES NOT INCLUDE TOP COAL BENCH)

NOTE: GREEN VALUES ( 2.42 ) DO NOT INCLUDE THE SULFUR  
VALUE OF THE TOP BINDER OR "DRAW SLATE"

CONTOUR INTERVAL = 0.5%

\* DENOTES WASHABILITY SAMPLE

\* INDICATES PARTIAL ANALYSIS AVAILABLE


DATE : WED NOV 13 14:49:31 1996  
PROJECT : C:\COALPTS\ELDER011  
TITLE : ELDERS RIDGE PITTSBURGH\WAB

MINED OUT AREAS

DEEP RESERVE BOUNDARY

GRAPHIC SCALE

1"=1000'

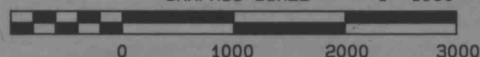

IMAGS # 2111b