

NOTES:
MAPPING BASED ON A PORTION OF THE STRONGTOWN, PA. 7.5 MINUTE USGS QUAD AND A PORTION OF THE
BRUSH VALLEY, PA. 7.5 MINUTE USGS QUAD.
THE NOLO MINE IS SITUATED IN PINE, BRUSH VALLEY & CHERRY HILL TOWNSHIPS, INDIANA
COUNTY, PA.
THERE ARE NO AREAS DESIGNATED AS UNSUITABLE FOR MINING OR UNDER PERITION FOR DESIGNATION AS SUCH.
THERE ARE NO KNOWN ARCHAEOLOGICAL SITES OR INDIAN BURIAL GROUNDS.
THERE ARE NO COAL REFUSE OR WASTE DISPOSAL SITES.
THERE ARE NO STATE FORESTS, WHITE GAME LANDS OR STATE WILDERNESS AREAS WITHIN THIS SITE AREA.
THE PERMIT BOUNDARY BORDERS THE YELLOW CREEK STATE PARK BOUNDARY (SEE ABOVE ON MAP).
ALL MINERAL TRACT OWNERSHIP INFORMATION IS NOTED ON MAP.
ALL MINERAL TRACTS WITHIN THE PARK BOUNDARY ARE OWNED BY THE COMMONWEALTH OF PENNSYLVANIA.

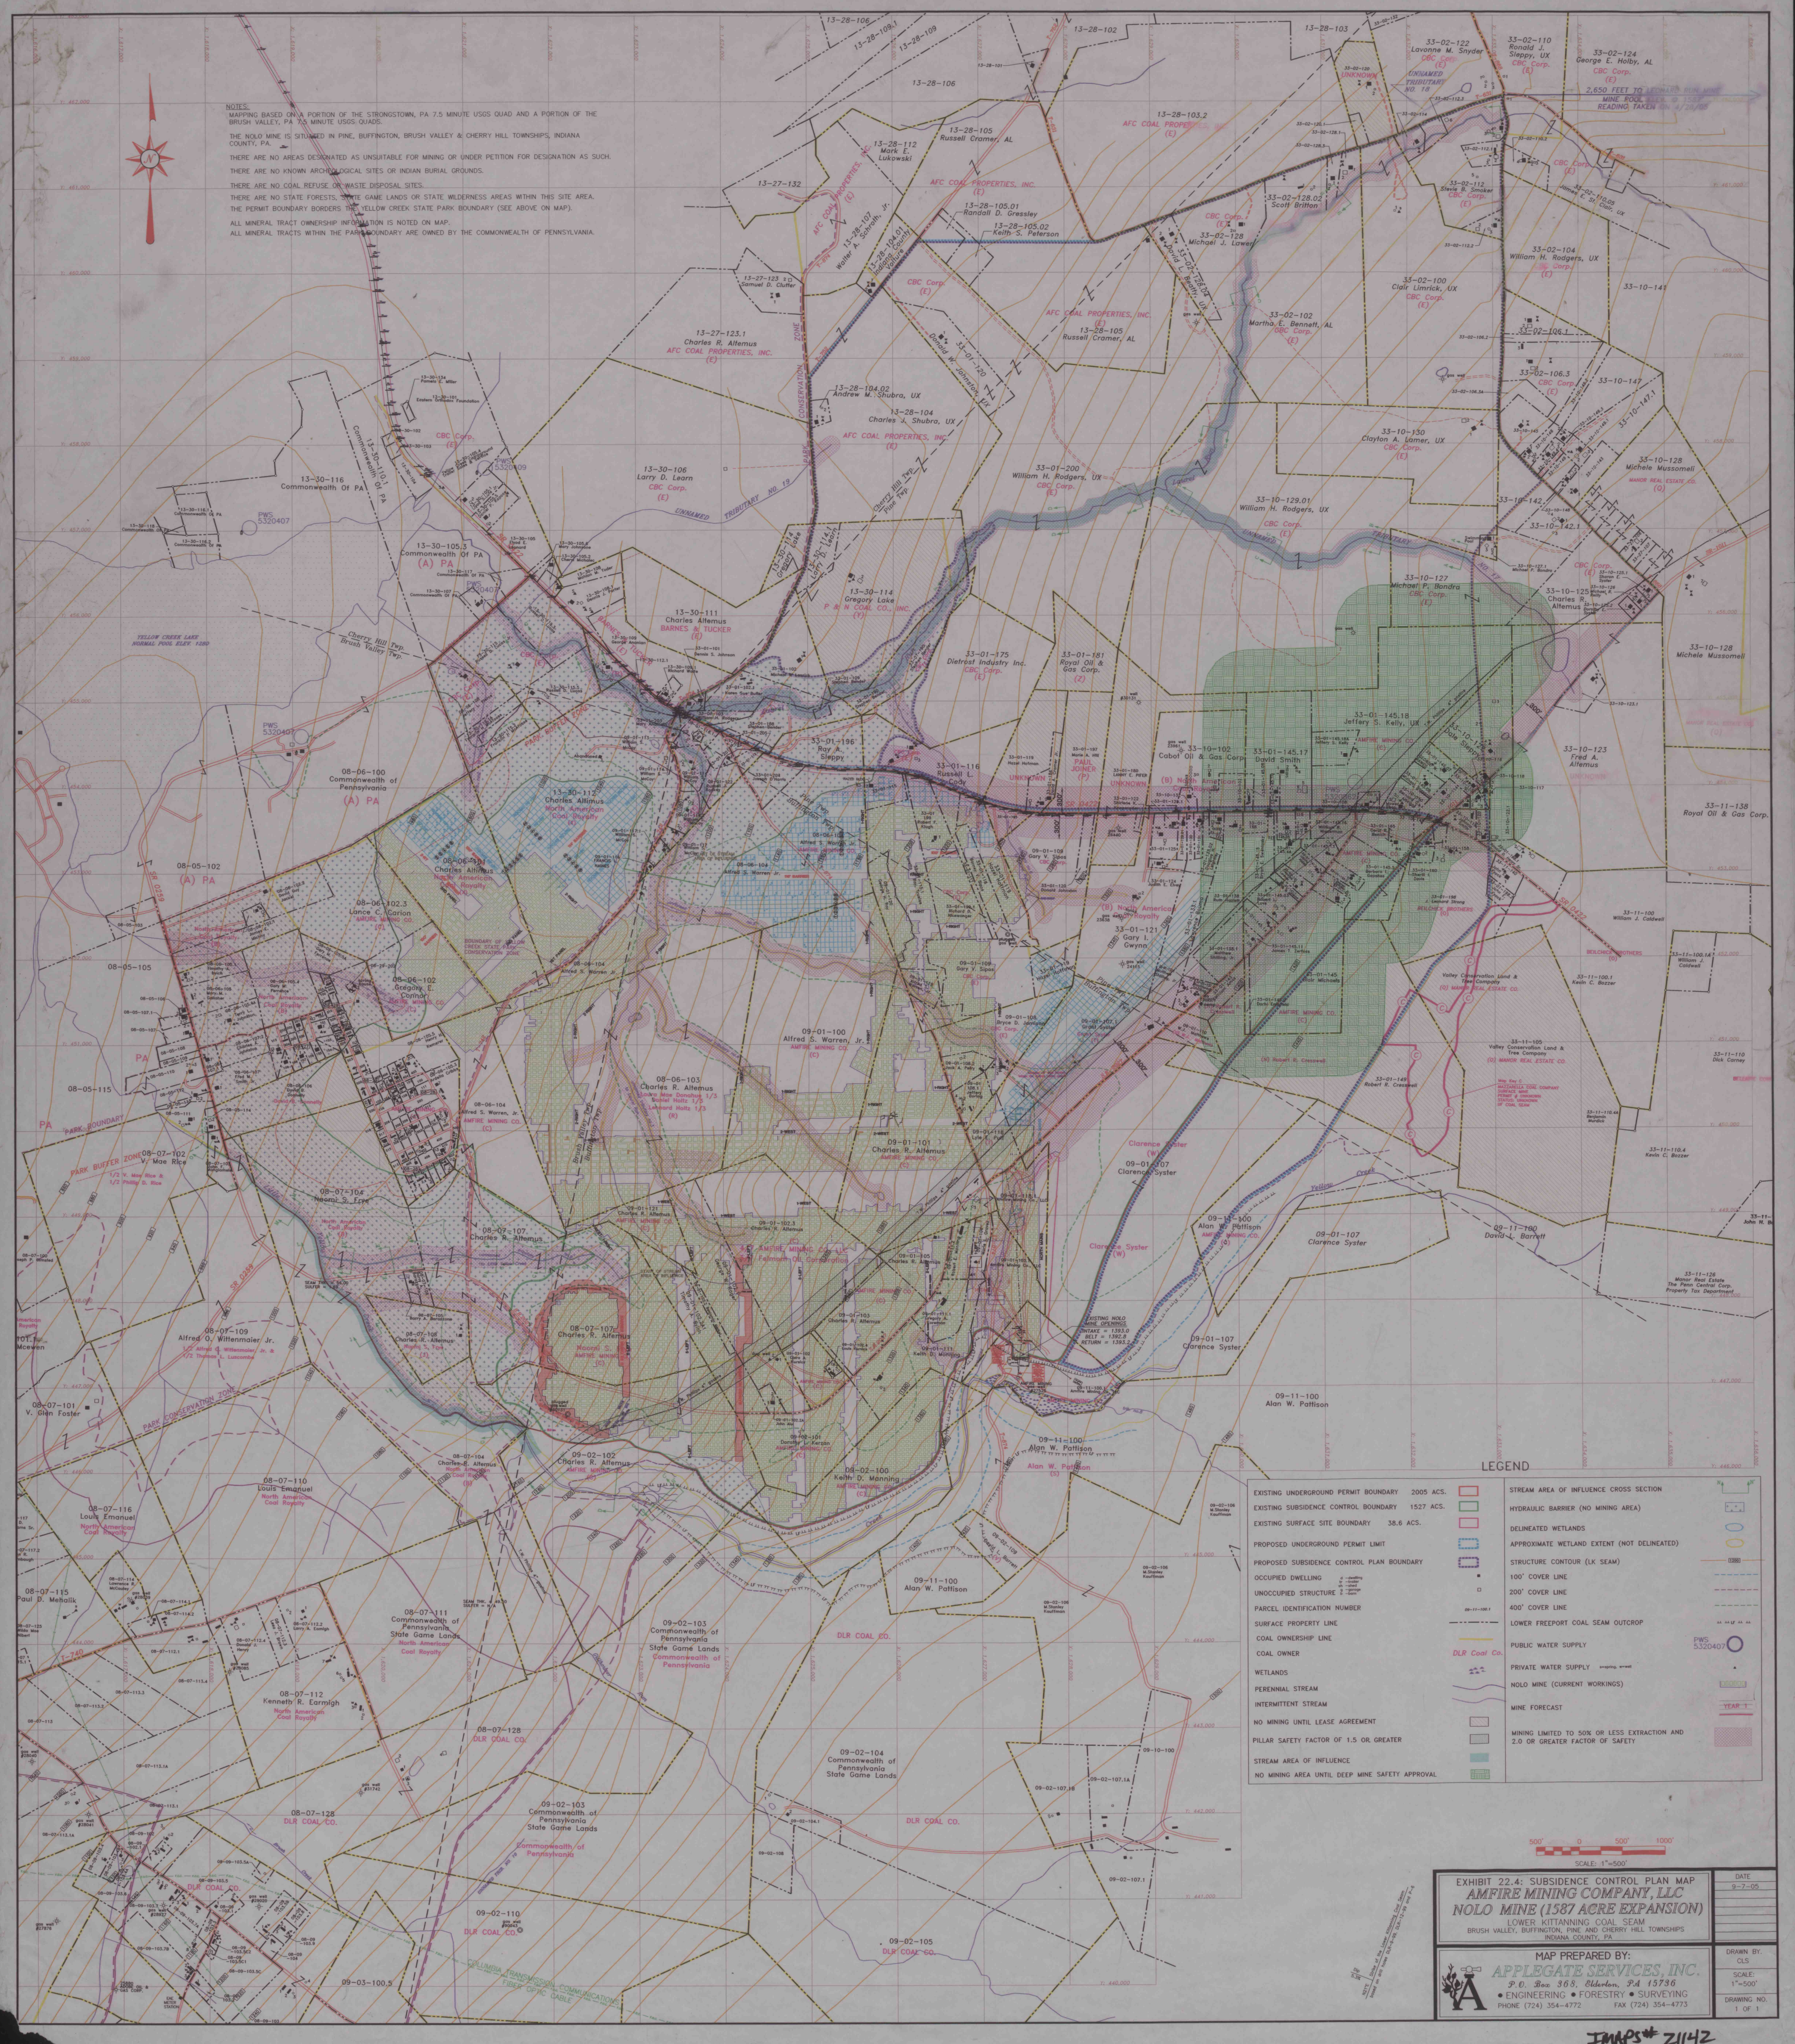


EXHIBIT 22.4: SUBSIDENCE CONTROL PLAN MAP
AMFIRE MINING COMPANY, LLC
NOLO MINE (1587 ACRE EXPANSION)
LOWER KITTANNING COAL SEAM
BRUSH VALLEY, BUFFINGTON, PINE AND CHERRY HILL TOWNSHIPS
INDIANA COUNTY, PA.

MAP PREPARED BY:
APPLIGATE SERVICES, INC.
P.O. Box 368, Eldersburg, Pa 17536
ENGINEERING • FORESTRY • SURVEYING
PHONE (724) 354-4772 FAX (724) 354-4773

DATE
9-7-05
DRAWN BY
CLS
SCALE:
1"=500'
DRAWING NO.
1 OF 1

IMAPS# 21142