


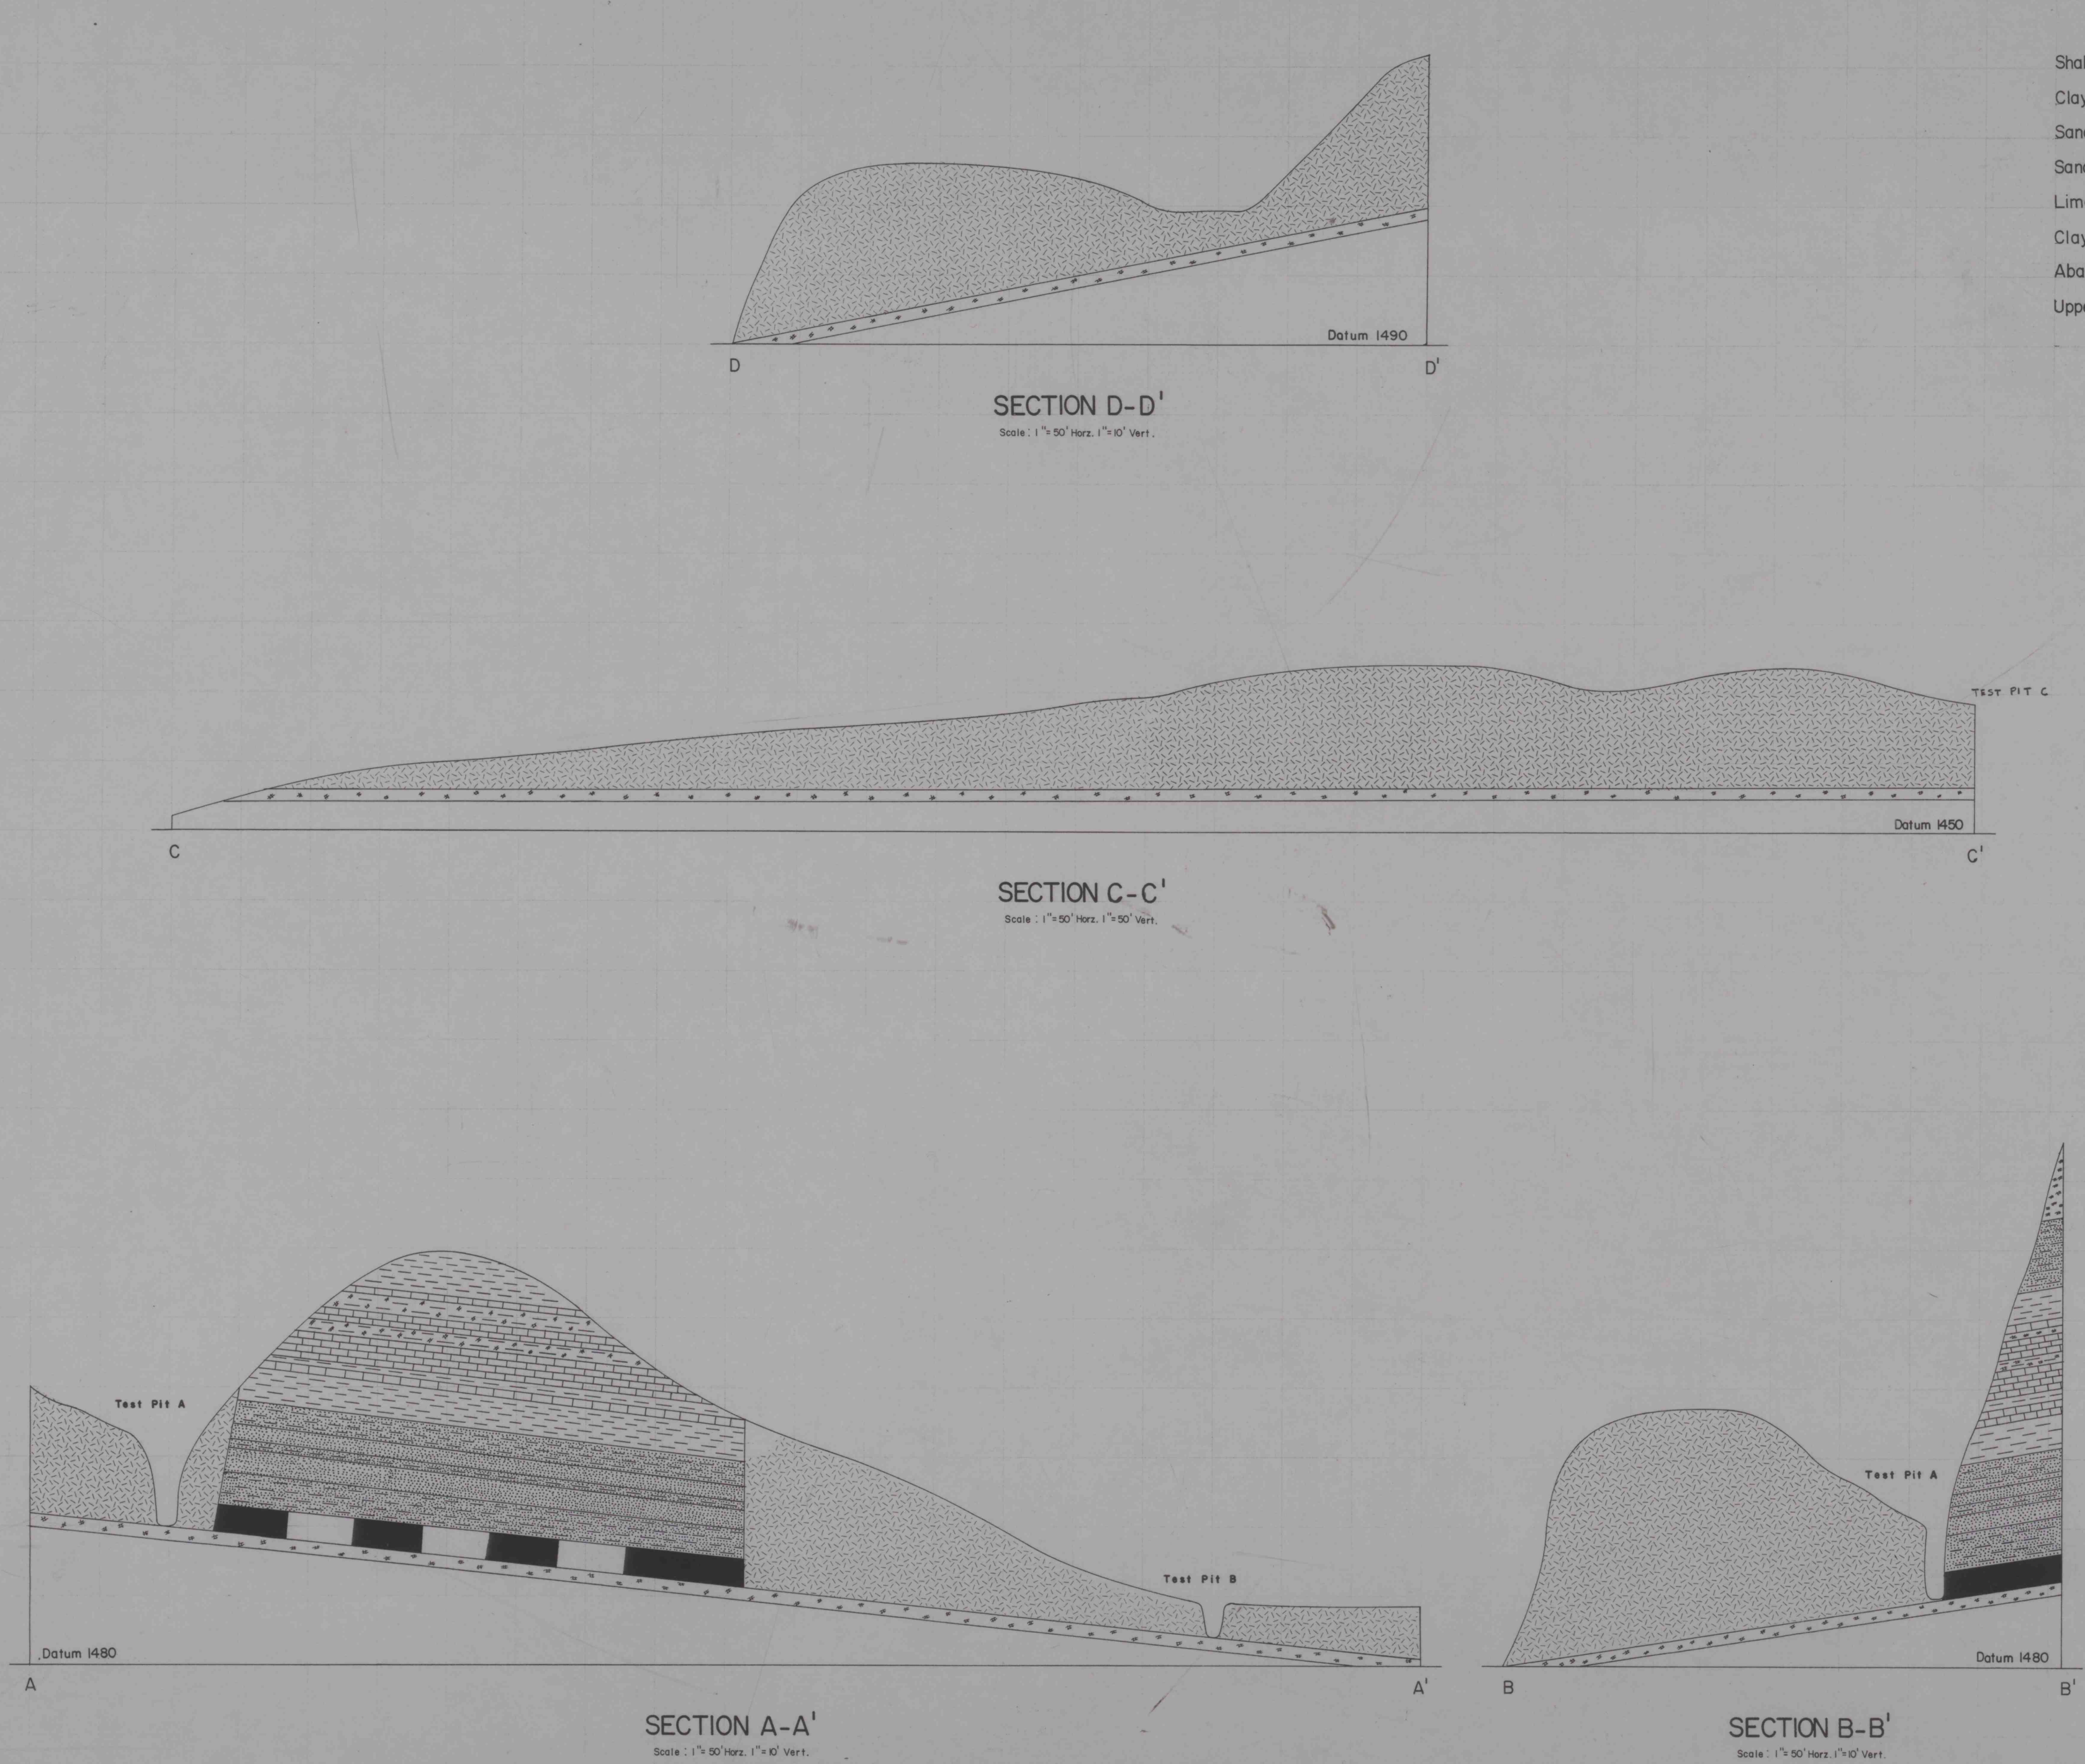

- LEGEND**
- Shale
 - Clayshale
 - Sandyshale
 - Sandstone
 - Limestone
 - Clay
 - Abandoned Surface Mine
 - Upper Freeport Coal Seam

VAPCO ENGINEERING PUNXSUTAWNEY, PENNSYLVANIA		DRAWN BY	BL
		CHECKED BY	JR
MEARS ENTERPRISES INC. CLYMER REFUSE DISPOSAL Cherryhill Twp., Indiana Co.		DATE	August, 1980
		SCALE	as shown
PROPOSED REFUSE DISPOSAL SITE MEARS ENTERPRISES INC. CLYMER REFUSE DISPOSAL Cherryhill Twp., Indiana Co.		SHEET 1 of 2 MODULE 7.2 GEOLOGIC CROSS SECTIONS	

IMAPS # 21153