


- EXISTING PERMIT AREA 79.6 acres
- BARRIER AREA
- VARIANCE AREA
- OCCUPIED DWELLING
- UNOCCUPIED STRUCTURE
- PROPERTY LINE
- KEY NO. TO PROPERTY OWNERS
- MAP KEY TO PREVIOUSLY MINED AREAS
- PREVIOUSLY SURFACE MINE AREA
- ABANDONED DEEP MINE EXTENT
- LIMIT OF REFUSE DISPOSAL 36.3 acs.
- BACKGROUND SAMPLE
- MONITORING POINT
- SLOPE MEASUREMENT
- TEST HOLE
- TEST PIT
- GEOLOGIC CROSS SECTION LINE
- LOWER FREEPORT COAL SEAM OUTCROP
- UPPER KITTANNING COAL SEAM OUTCROP
- STRUCTURE CONTOUR (LF SEAM)
- INFERRED STRUCTURE CONTOUR (LF SEAM)
- GROUNDWATER FLOW DIRECTION (REGIONAL)
- GROUNDWATER FLOW DIRECTION (LOCAL)
- PHASE I (NOW COMPLETED) DISPOSAL AREA TO BE REACTIVATED AND MODIFIED

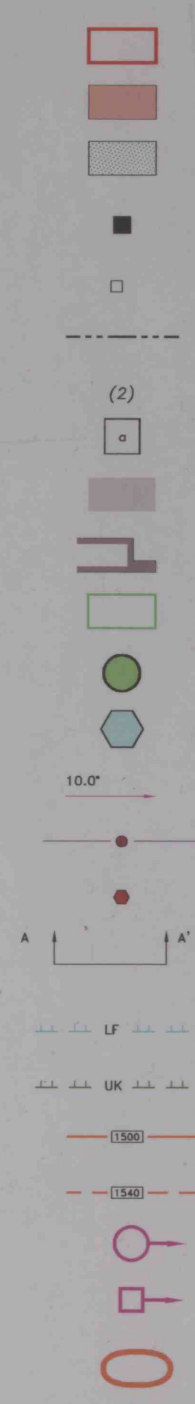

KEY TO PREVIOUSLY MINED AREAS

Map Key	Type	Status	Operator	Operation	permit no.	Seam
A	Tipple	Active	Mears Enterprises, Inc.	Clymer Tipple	32841602	LF
B	Surface	Abandoned	Unknown			LF
C	Surface	Completed	Rayne Mining Co.		39A775M7	LF
D	Surface	Completed	Mears Enterprises, Inc.	Genchur Mine	32800102	LF
E	Underground	Abandoned	CBC Corp.	Victor #29		LK
F	Underground	Abandoned	Leasure Mine	Leasure #1	14150	LF

WATER MONITORING PROGRAM

Monitoring Point	Surface Elev.	Description
MP-1 (formerly MP-4)	1245	Dixon Run - upstream
MP-2	1400	Trease supply - well
MP-3	1405	Trease supply - spring
MP-5 (formerly MP-10)	1295	spring - UK horizon
MP-7	1330	Buck Run - upstream
MP-8	1240	Buck Run - downstream
MP-14 (formerly MP-1)	1395	receiving stream - downstream
MP-15	1448	spring - LF horizon
MP-16 (formerly MP-5)	1235	Dixon Run - downstream
MP-16a (formerly MP-16)	1390	spring - UK horizon
MP-17	1500	LF deep mine discharge
MW-18	1438	monitoring well
MW-4	1475	monitoring well

ALL SEDIMENTATION AND TREATMENT PONDS WHEN DISCHARGING  
\* Indicates fly ash parameters

ENGINEERING

P.O. Box 327 • Rt. 210 & 118 Intersection • Foxsboro, PA 17077

APPROVED \_\_\_\_\_ DATE \_\_\_\_\_

APPROVED \_\_\_\_\_ DATE \_\_\_\_\_

APPROVED \_\_\_\_\_ DATE \_\_\_\_\_

1. This map has been prepared from county tax maps, aerial photos, and field evidence. This does not represent an actual survey of properties shown.

2. Contours and natural features were taken from an enlarged 7.5 min. Clymer U.S.G.S. quadrangle.

3. Coordinates are on a random data base relative to this site only.

MEARS ENTERPRISES, INC.

Clymer Refuse Disposal

CHERRYHILL TWP. INDIANA CO.

EXHIBIT 6.2

ENVIRONMENTAL RESOURCES MAP

IMAPS # 2H53