
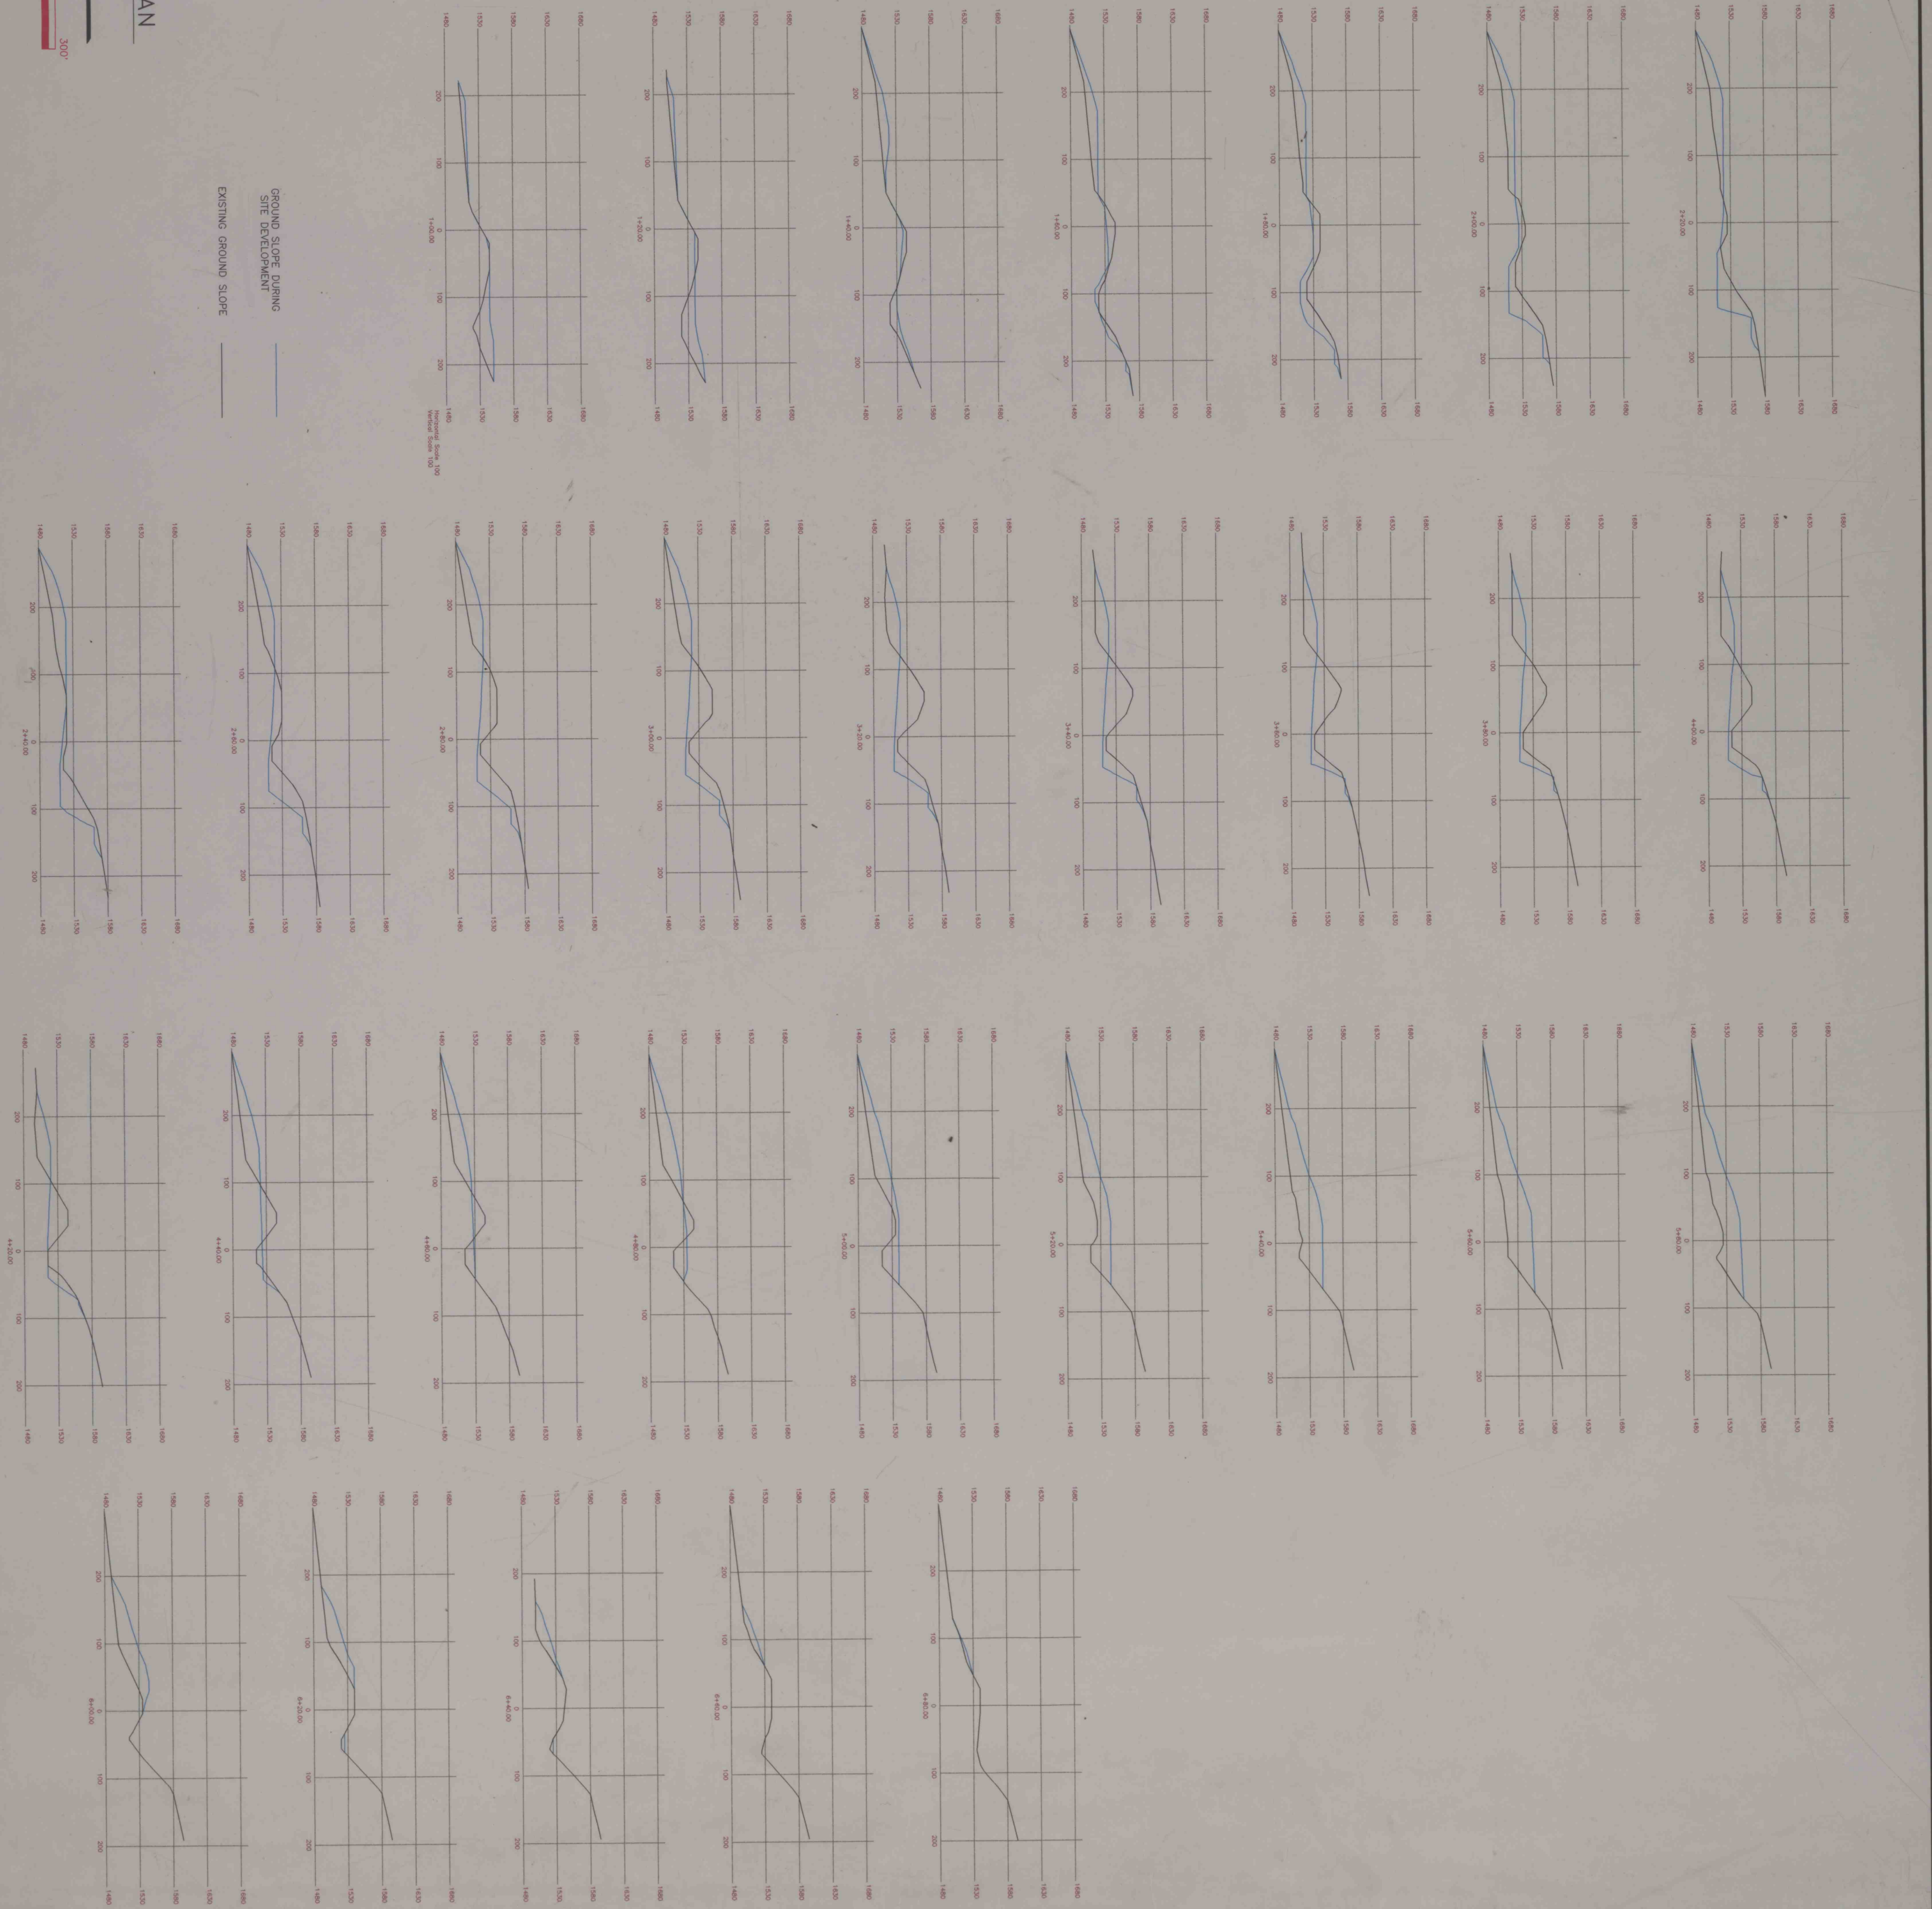


Earthwork
Total Fill from Station 1+00.00 to 6+80.00 = 5973.4 (cy)
Total Cut from Station 1+00.00 to 6+80.00 = 3593.6 (cy)

Station	Fill (cy)	Cut (cy)	Intersect	Fill (cy)	Cut (cy)
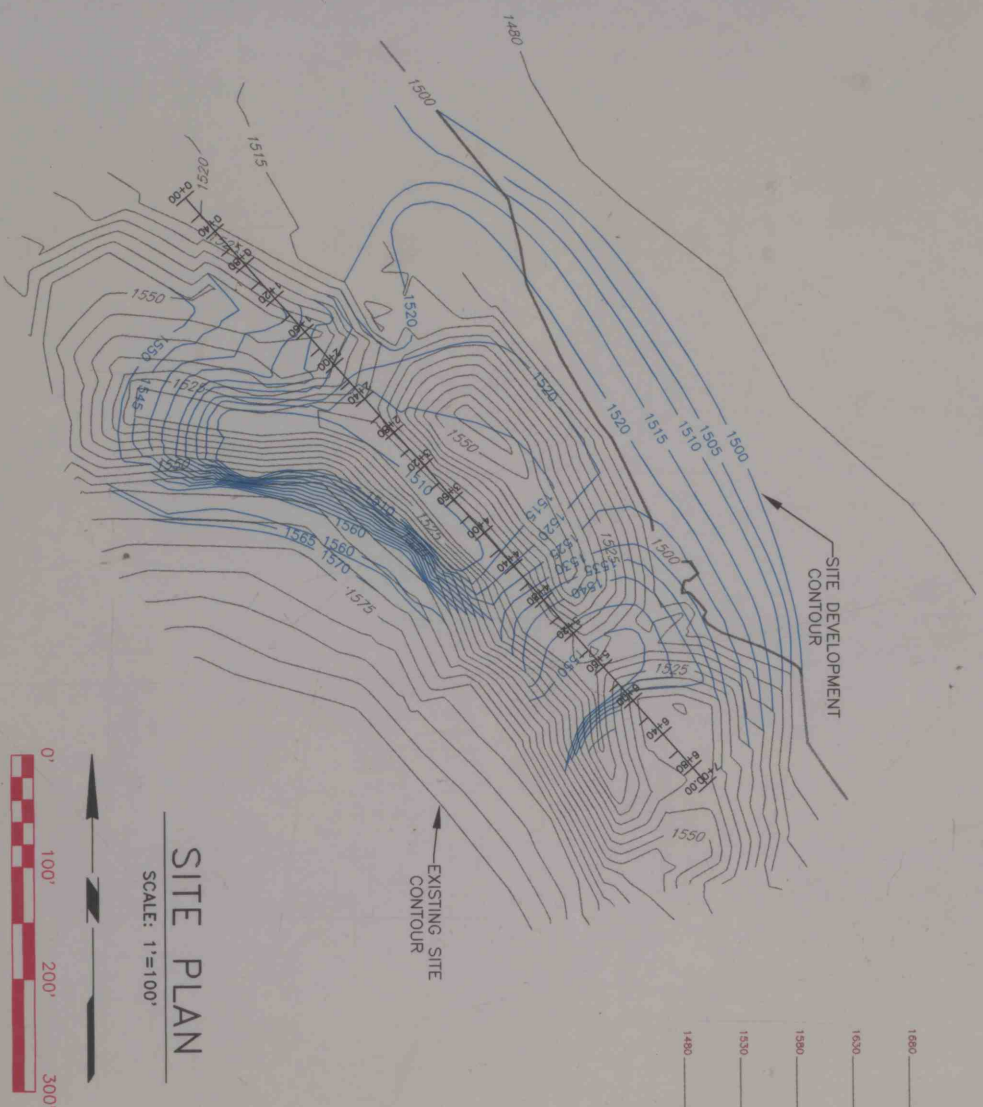

SITE VOLUME CROSS SECTIONS MODULE 10.4A	PROPOSED UNDERGROUND MINE SENATE COAL MINES, INC ONDO MINE BRUSH VALLEY TWP., INDIANA CO.		APPROVED _____ DATE _____ APPROVED _____ DATE _____ APPROVED _____ DATE _____		DRAWN BY KB CHECKED BY SH DATE April 1996 SCALE as shown FILE NO.	
			ENGINEER REG. NO. 25446-E			

IMAPS # 21163