


RIGHT OF WAY AND TRACK
 LATTIMER NO. 3 & 4 COLLIERIES
 LEHIGH VALLEY R. R.
 OPERATED BY THE
 LEHIGH VALLEY RAILROAD CO.
 STATION 62+17 TO STATION 60+0
 SCALE: 1 IN. = 100 FT.
 OFFICE OF VALUATION ENGINEERS
 NEW YORK, N. Y.

Sheet No. 20 of 165 sheets of the Lehigh Valley
 Railroad Co. from Survey Station 62+17 to
 Survey Station 116+71.
 M. J. ...
 Civil Engineer

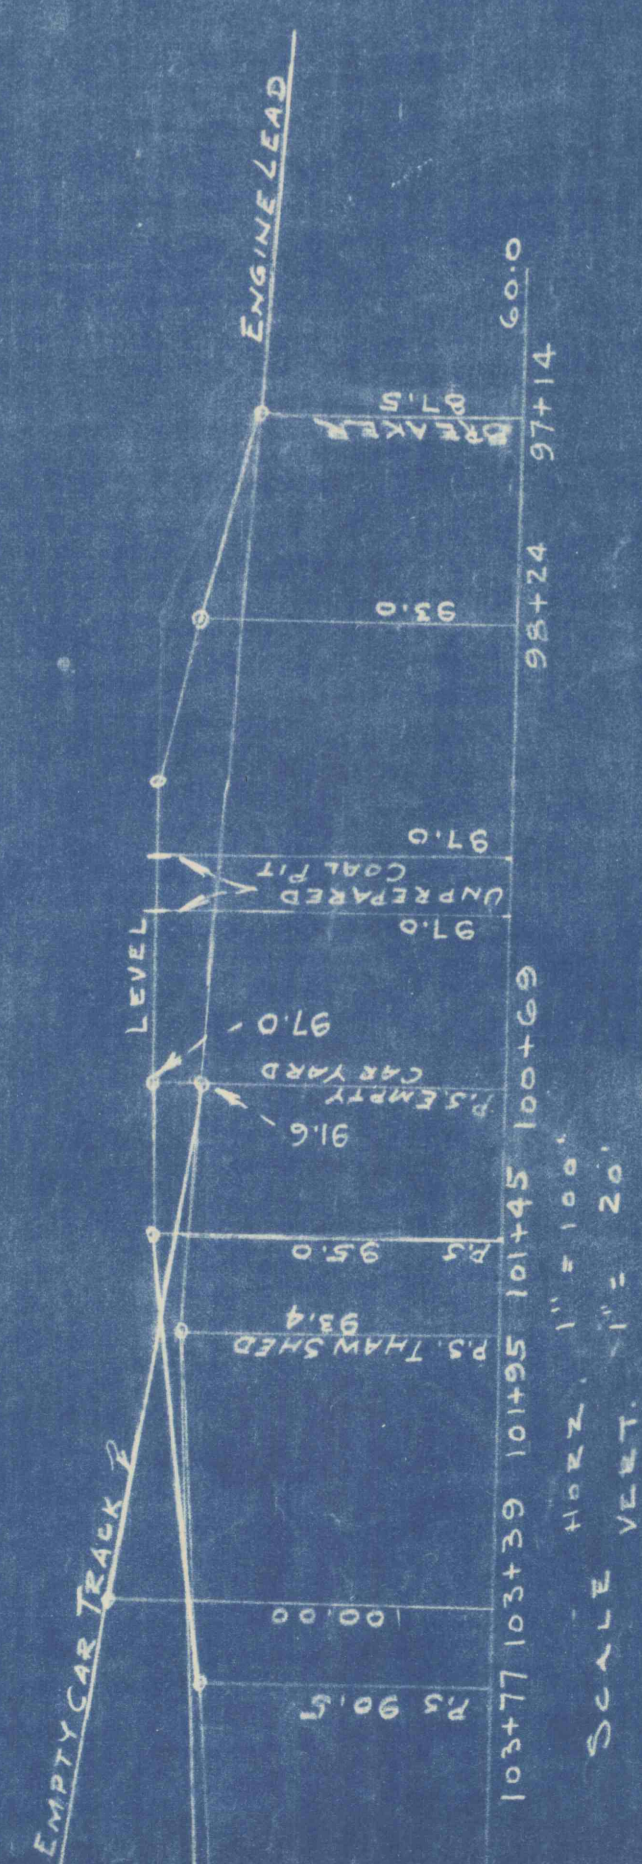

SCALE HORIZ. 1" = 100'
 SCALE VERT. 1" = 20'

"B"