


440 TUNNEL

440 TUNNEL

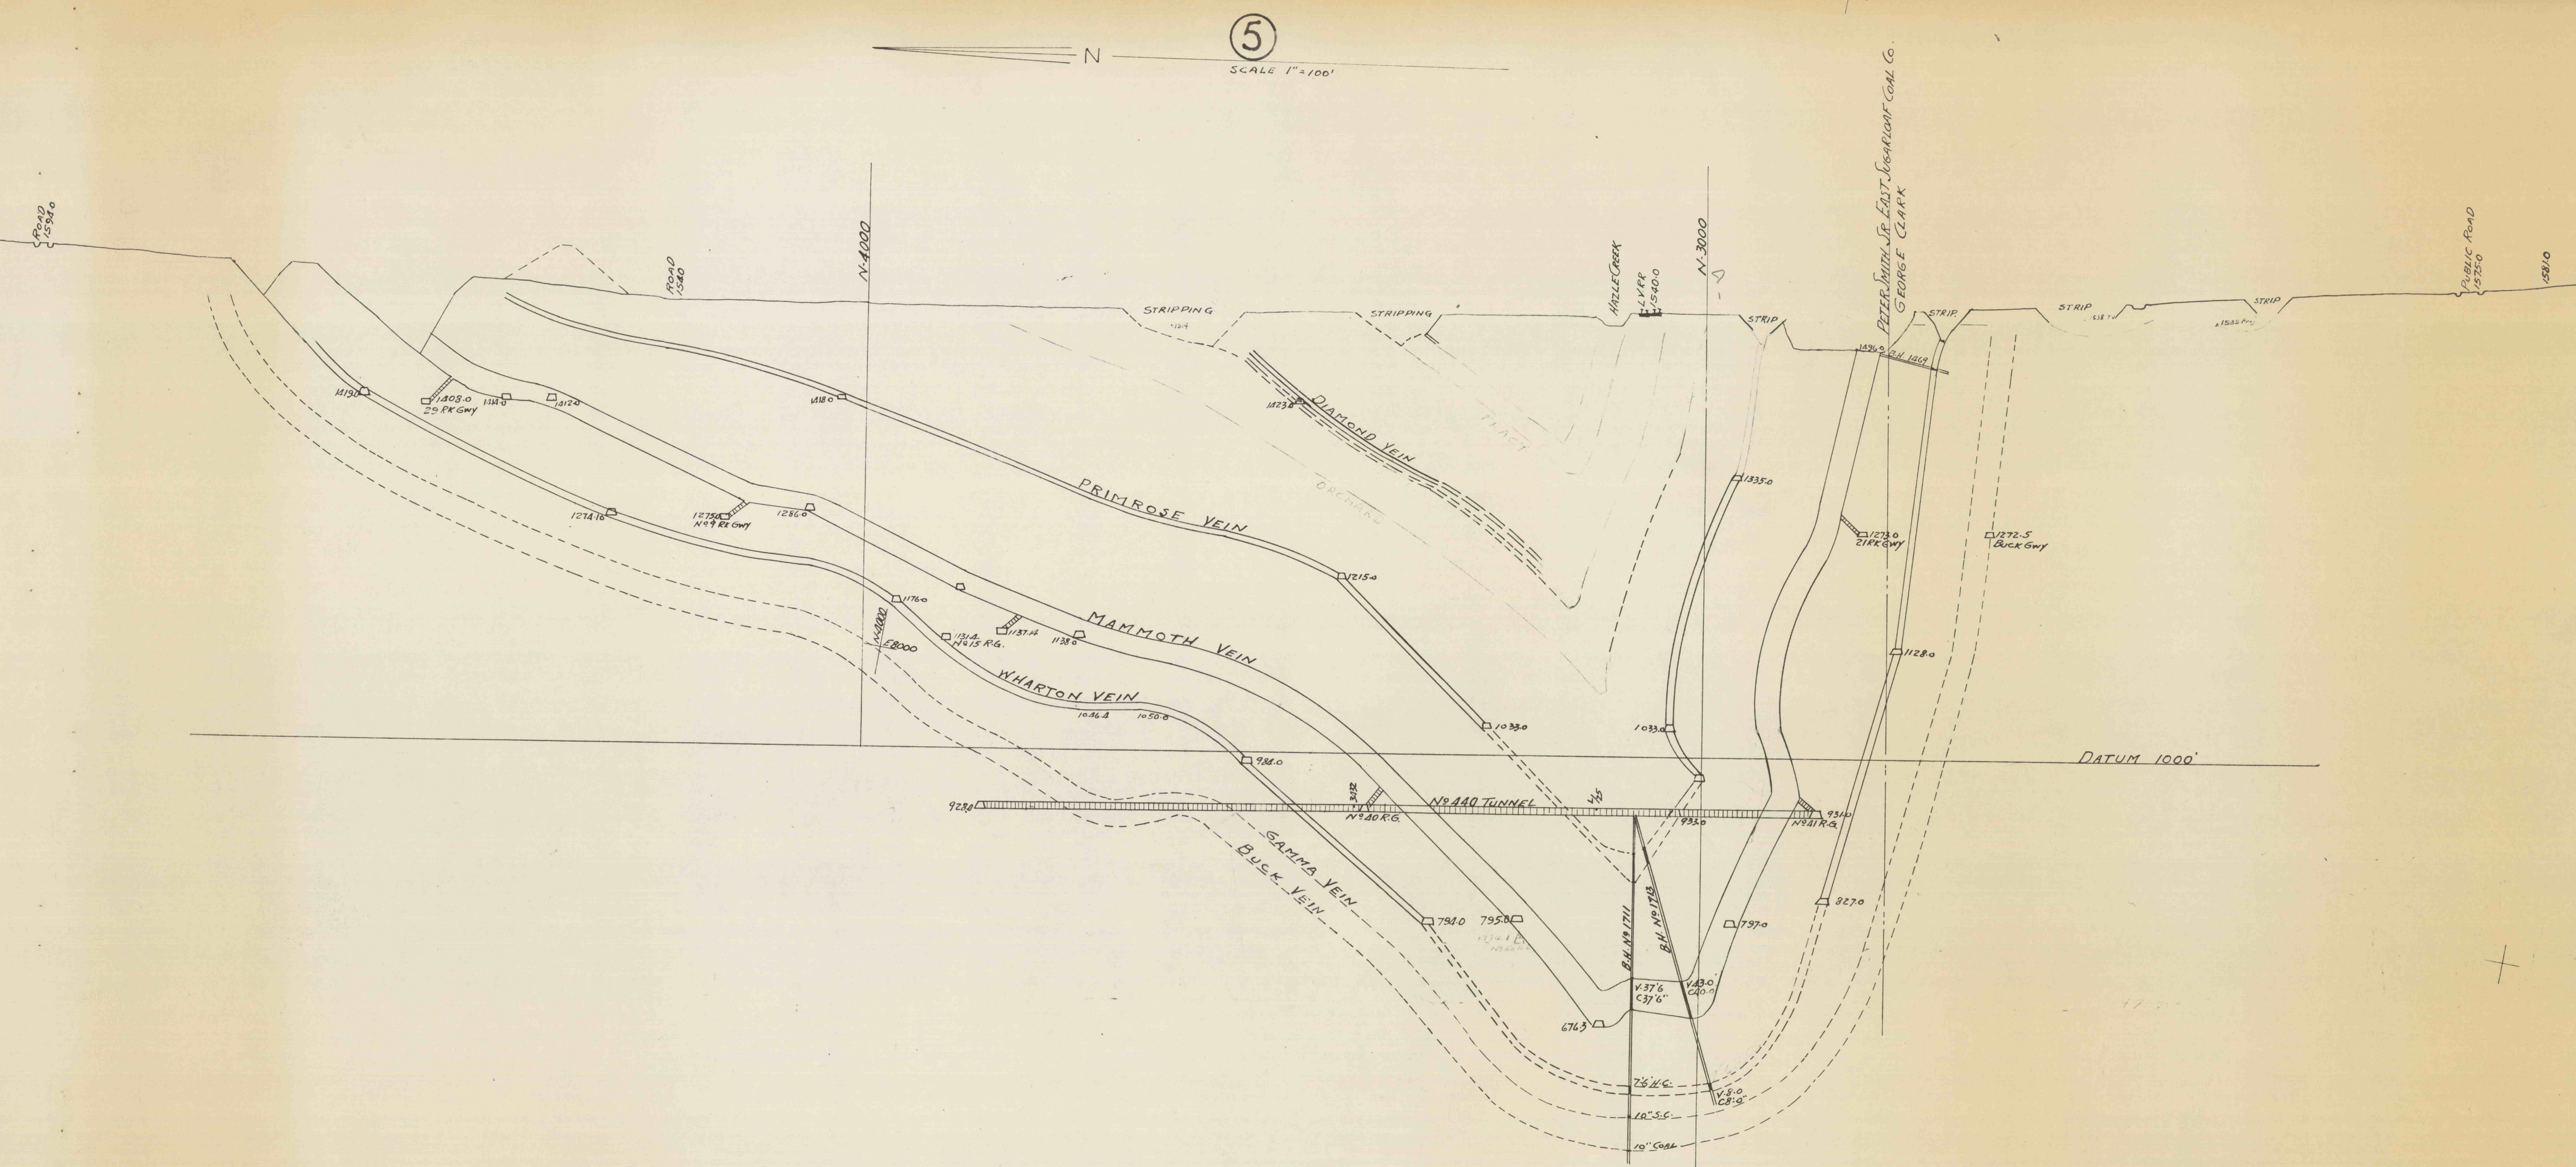

CROSS SECTION ON LINE OF
440 TUNNEL ON STOCKTON
EAST SUGARLOAF PROPERTY.
SCALE 1"=100' FEB 1952.