


PLAN OF 204 TUNNEL

(6) J-H 31
NORTH
SCALE 1"=100'

PLAN OF 204 TUNNEL

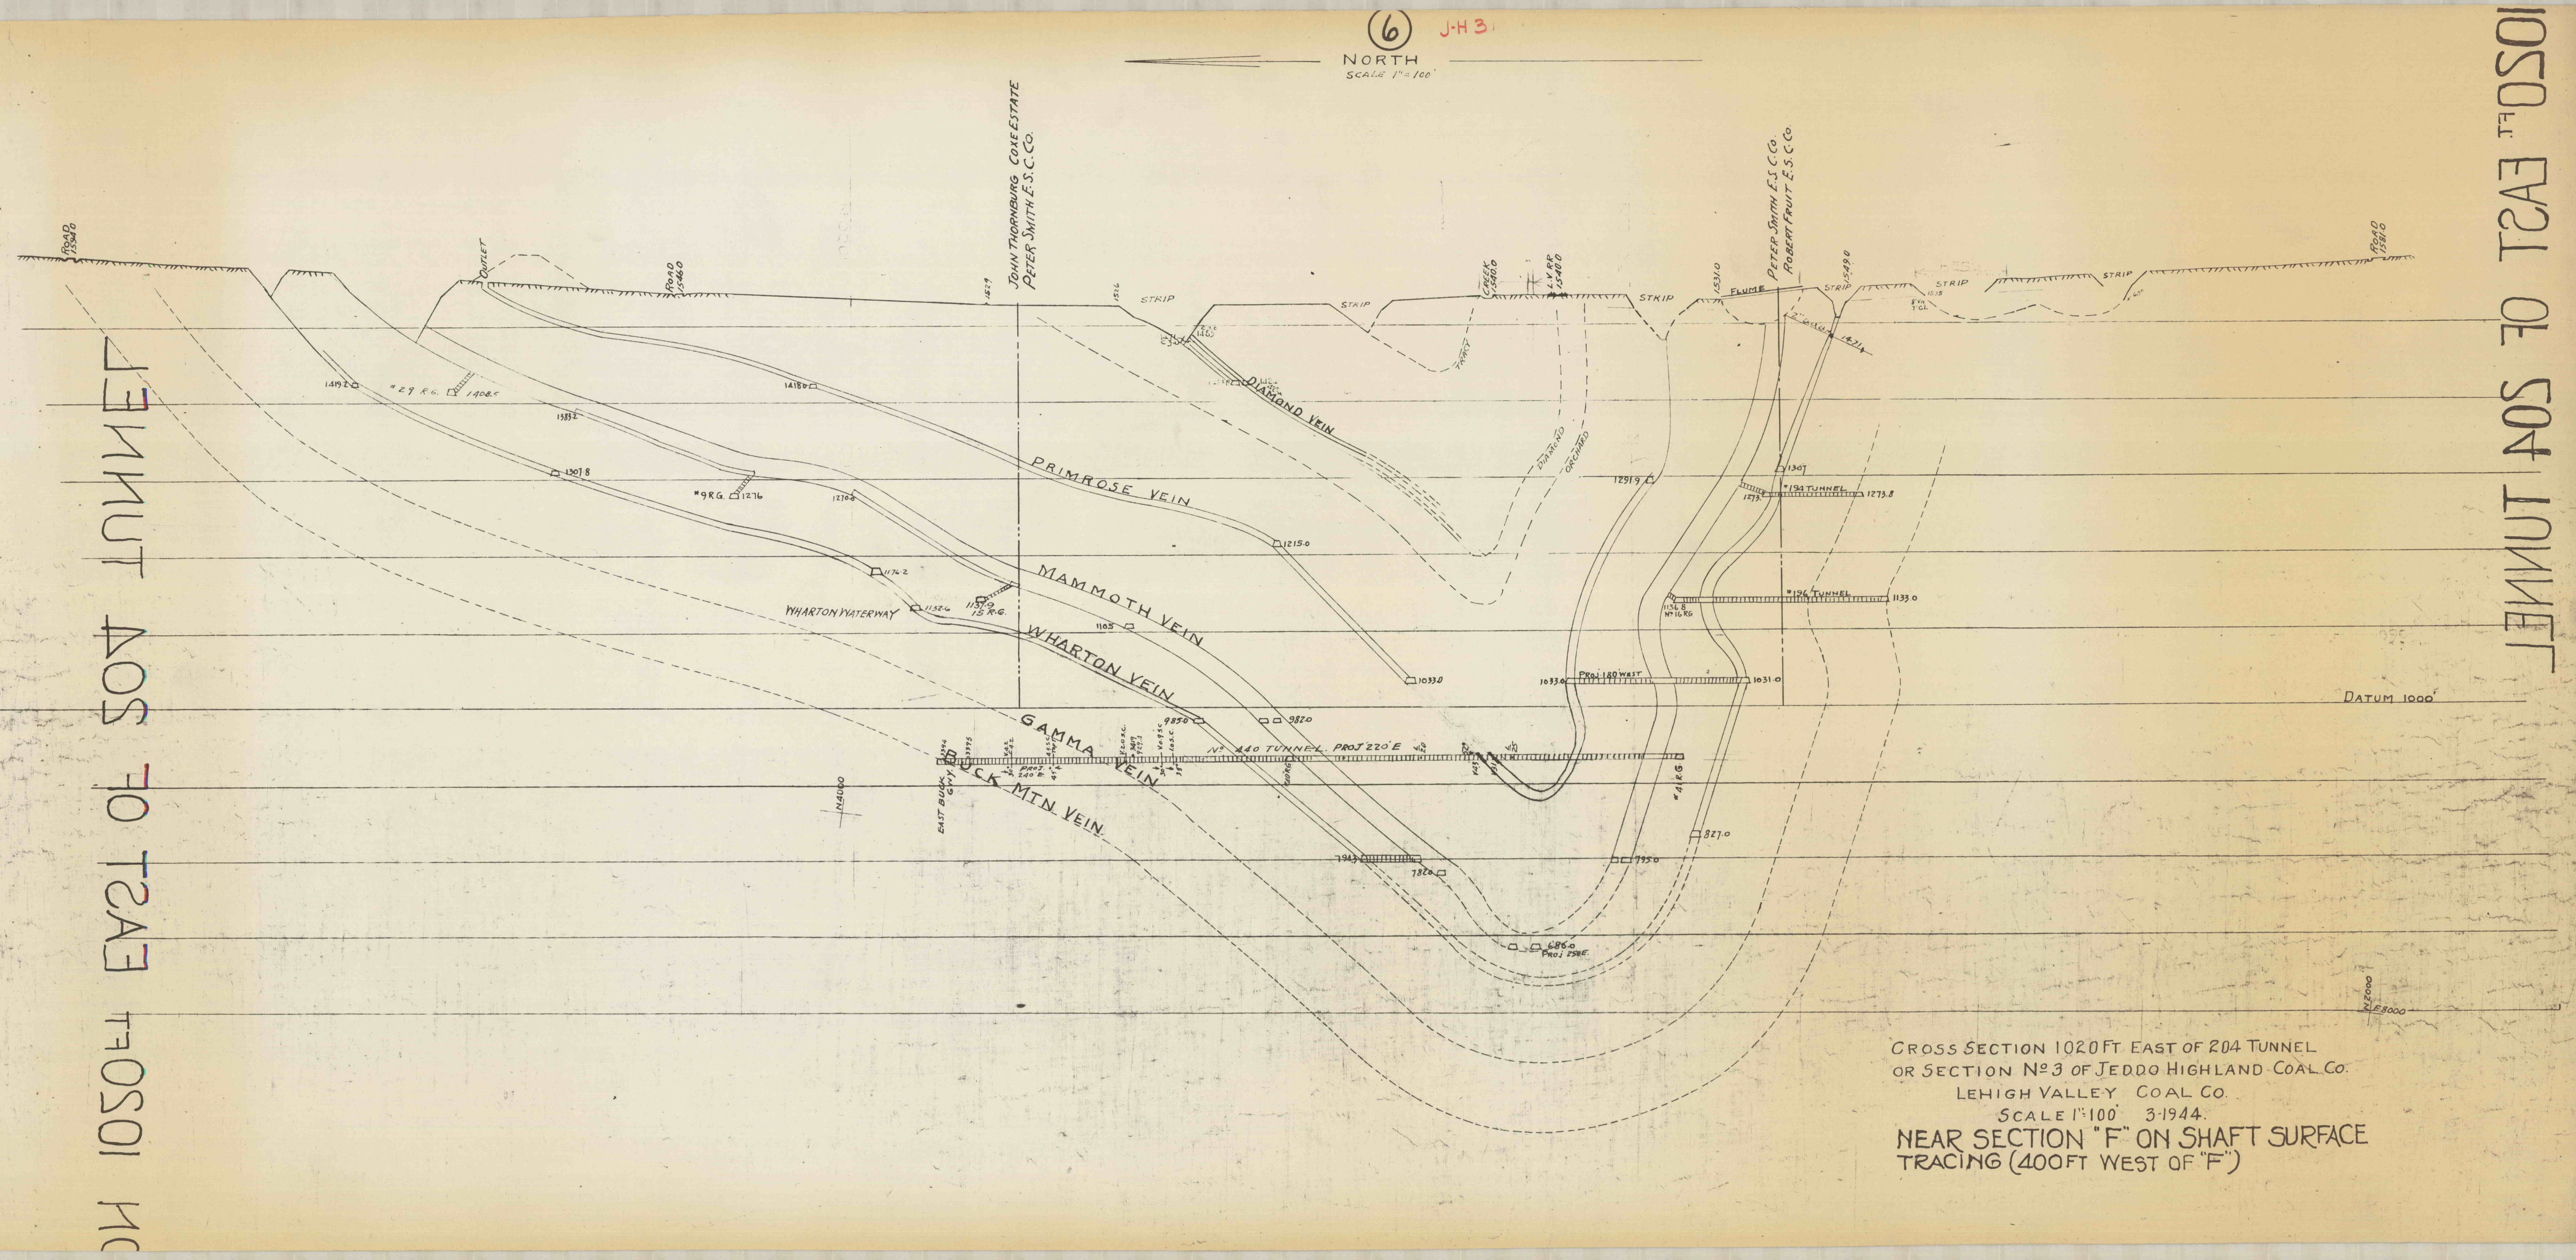

CROSS SECTION 1020 FT. EAST OF 204 TUNNEL
OR SECTION No 3 OF JEDDO HIGHLAND COAL CO.
LEHIGH VALLEY COAL CO.
SCALE 1"=100' 3-1944.
NEAR SECTION "F" ON SHAFT SURFACE
TRACING (400 FT WEST OF "F")