
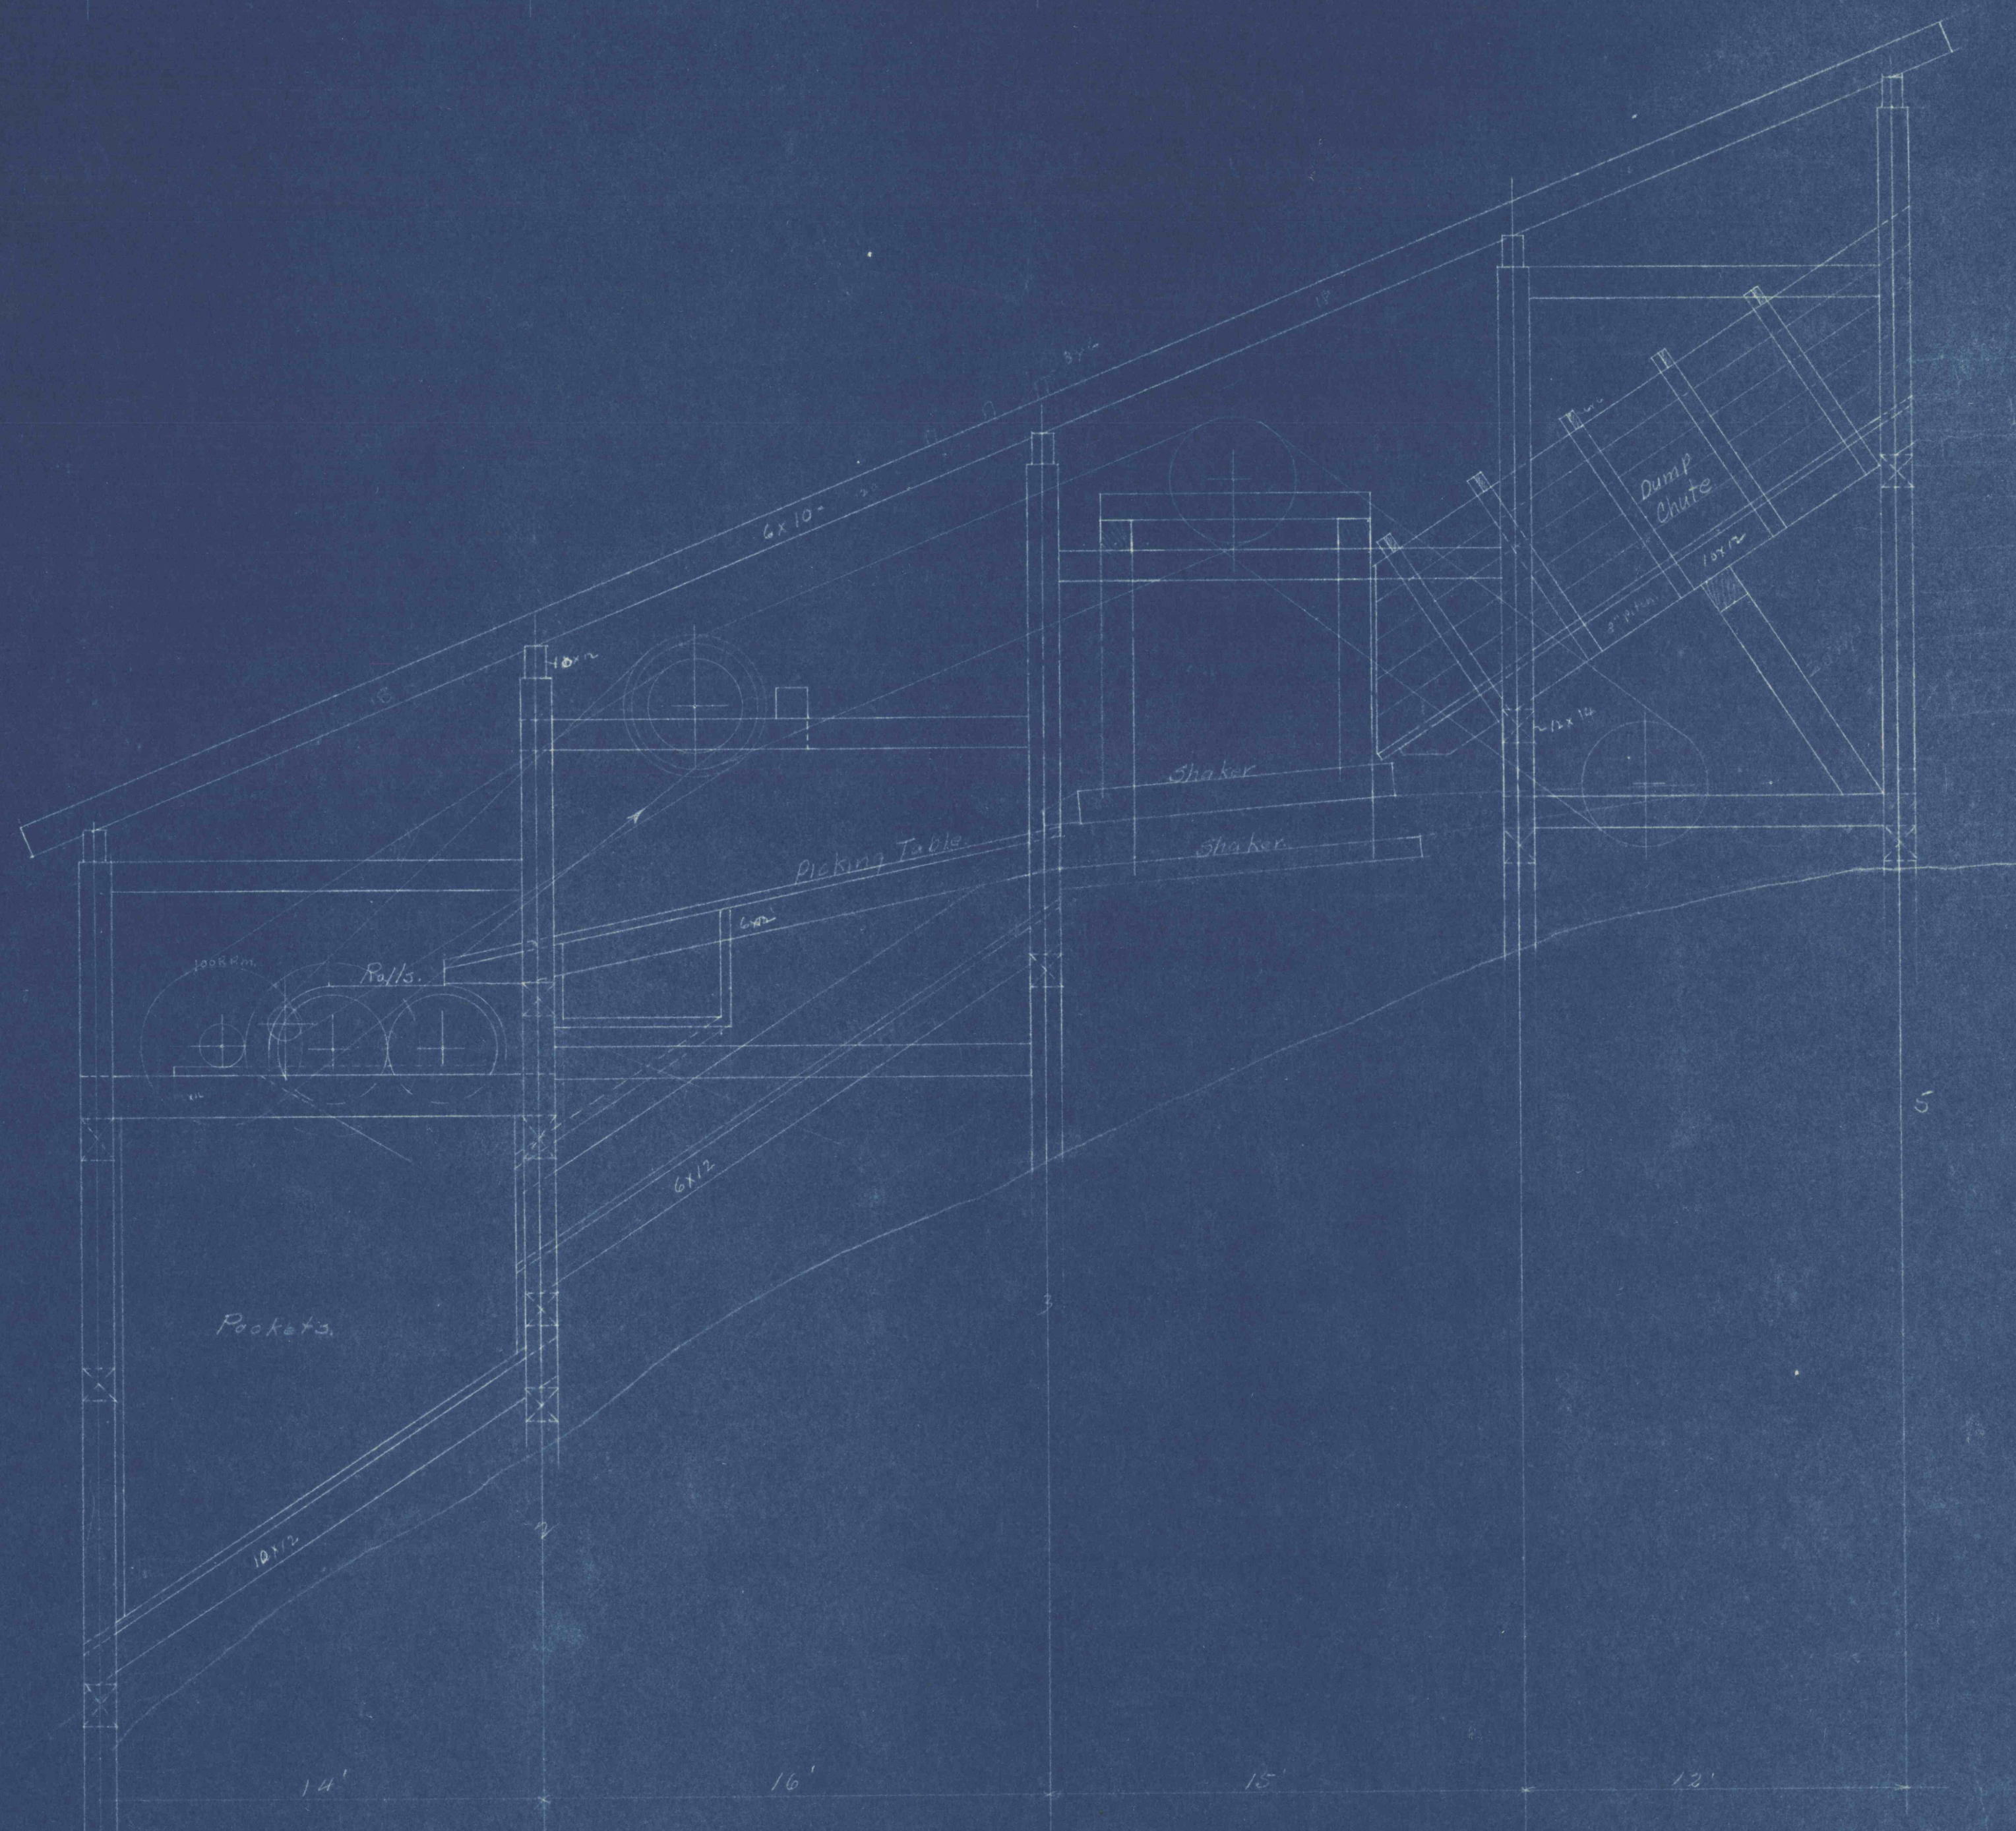
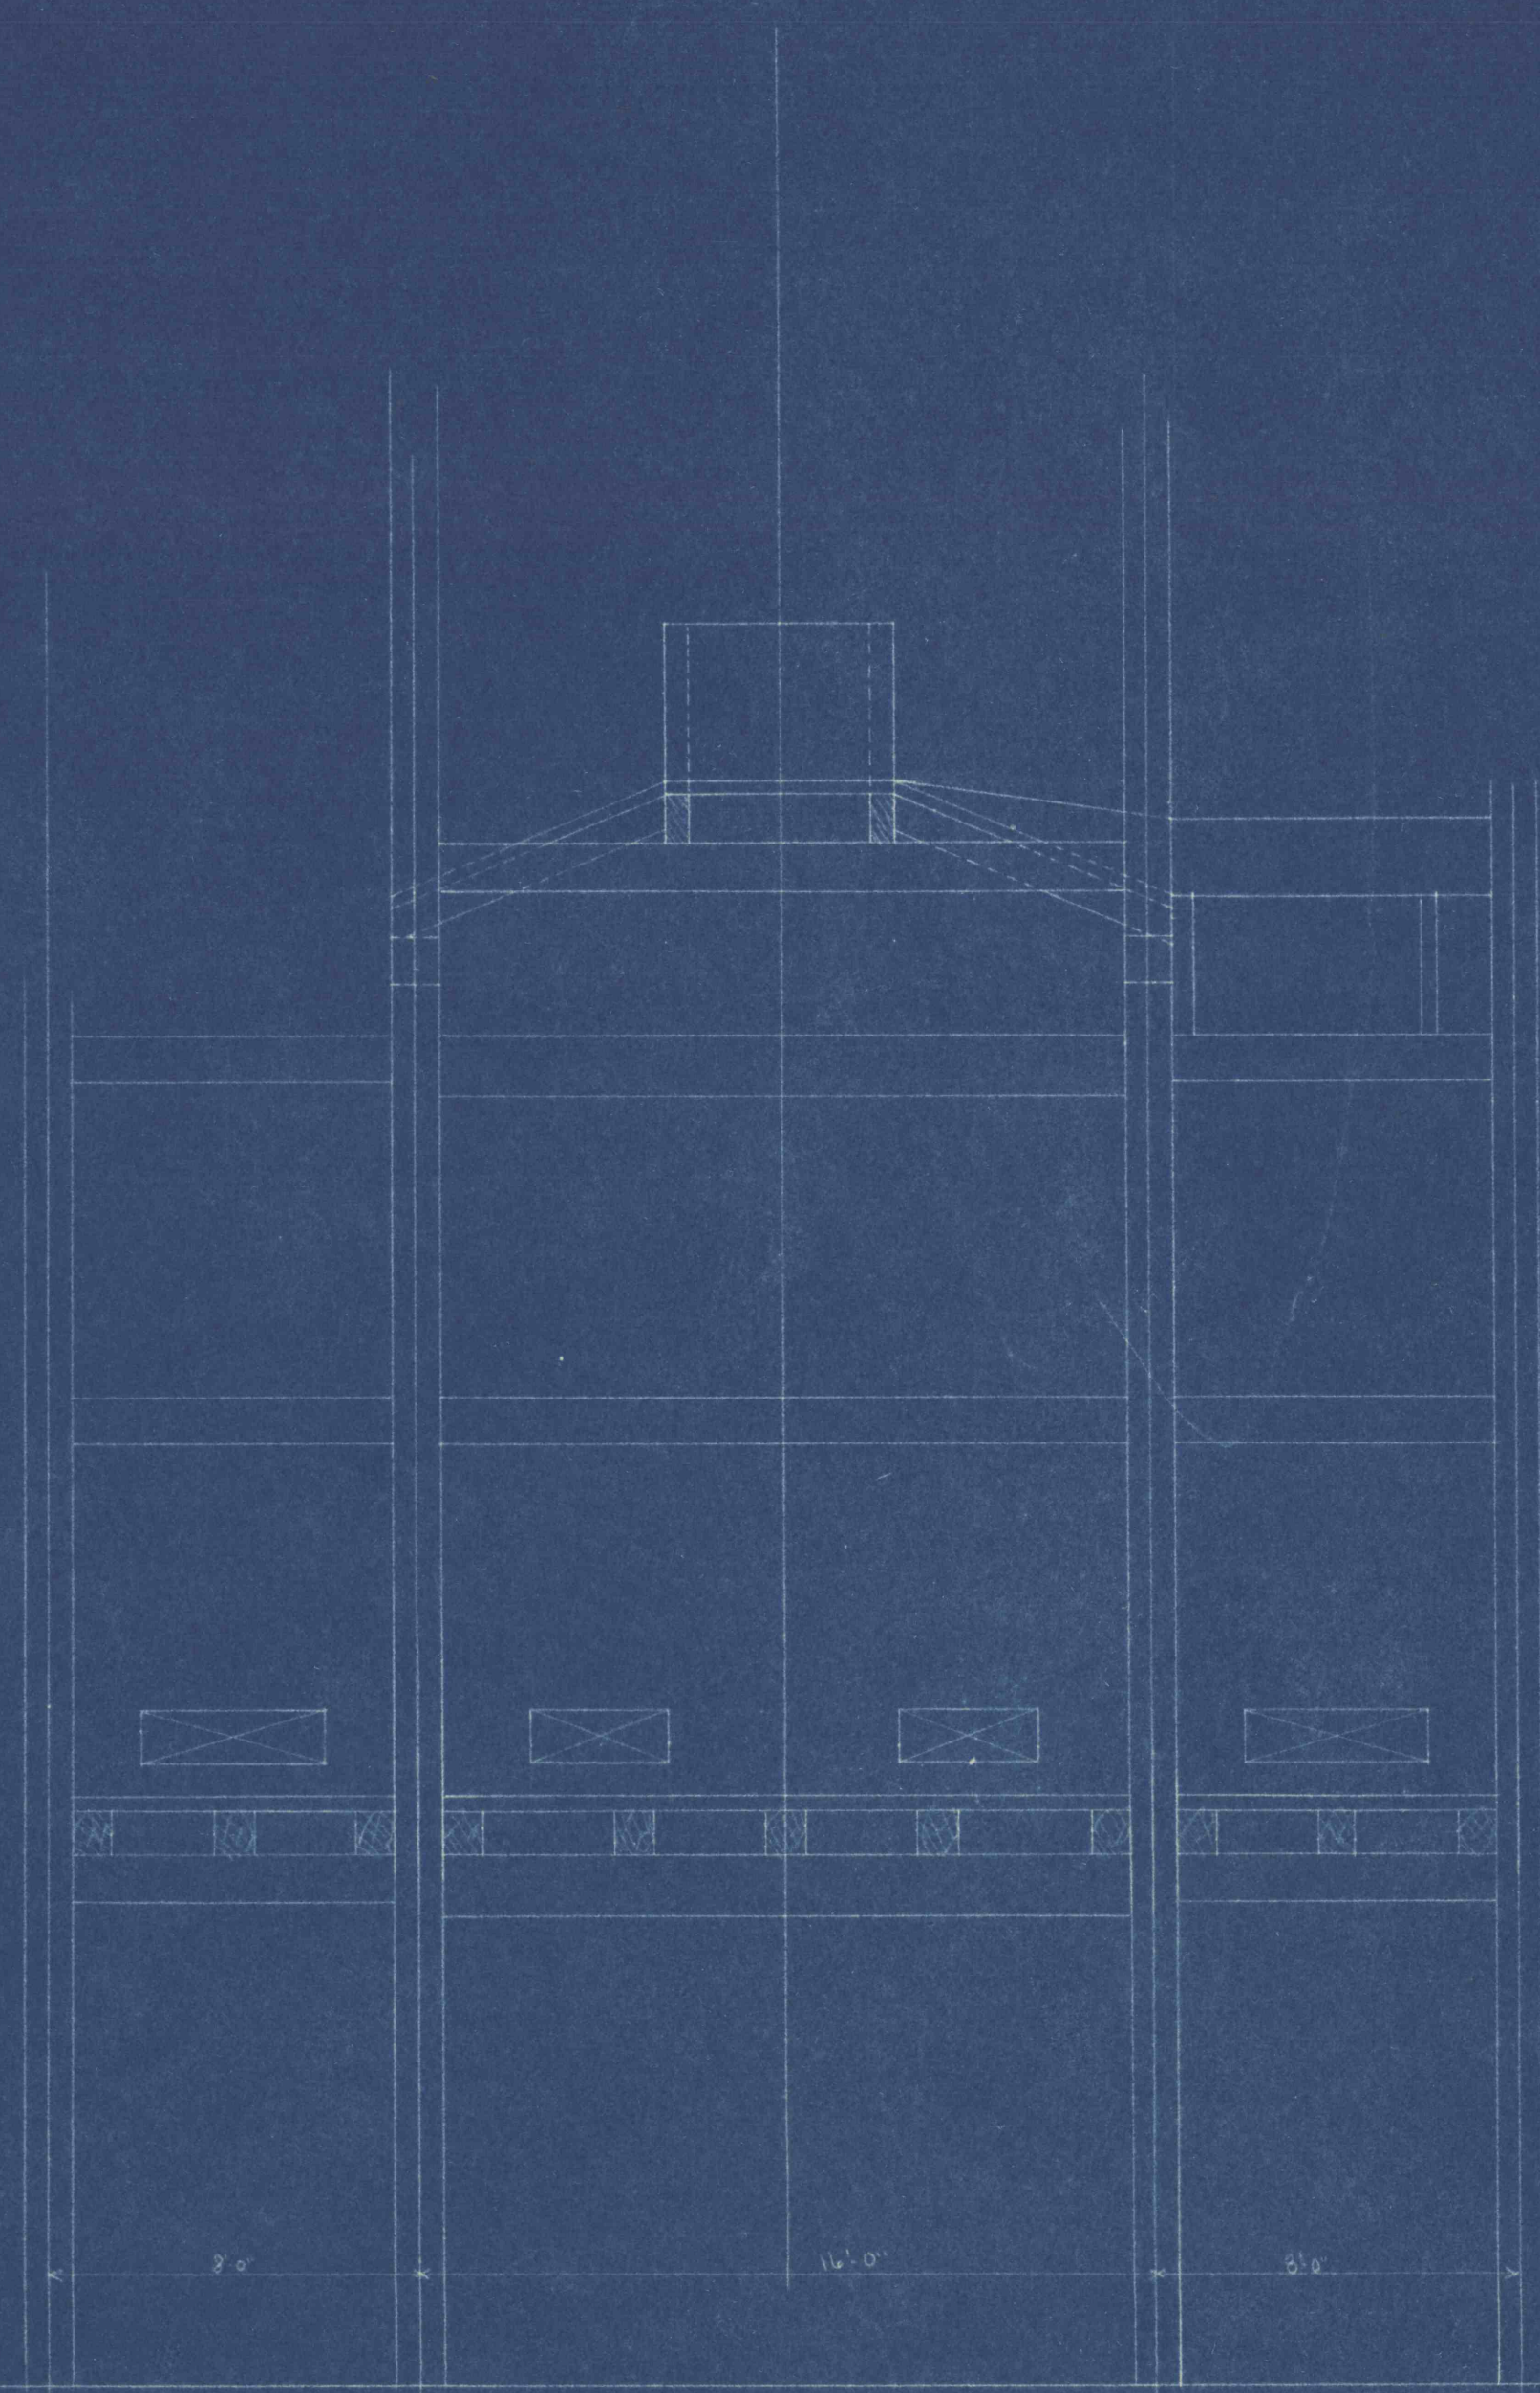


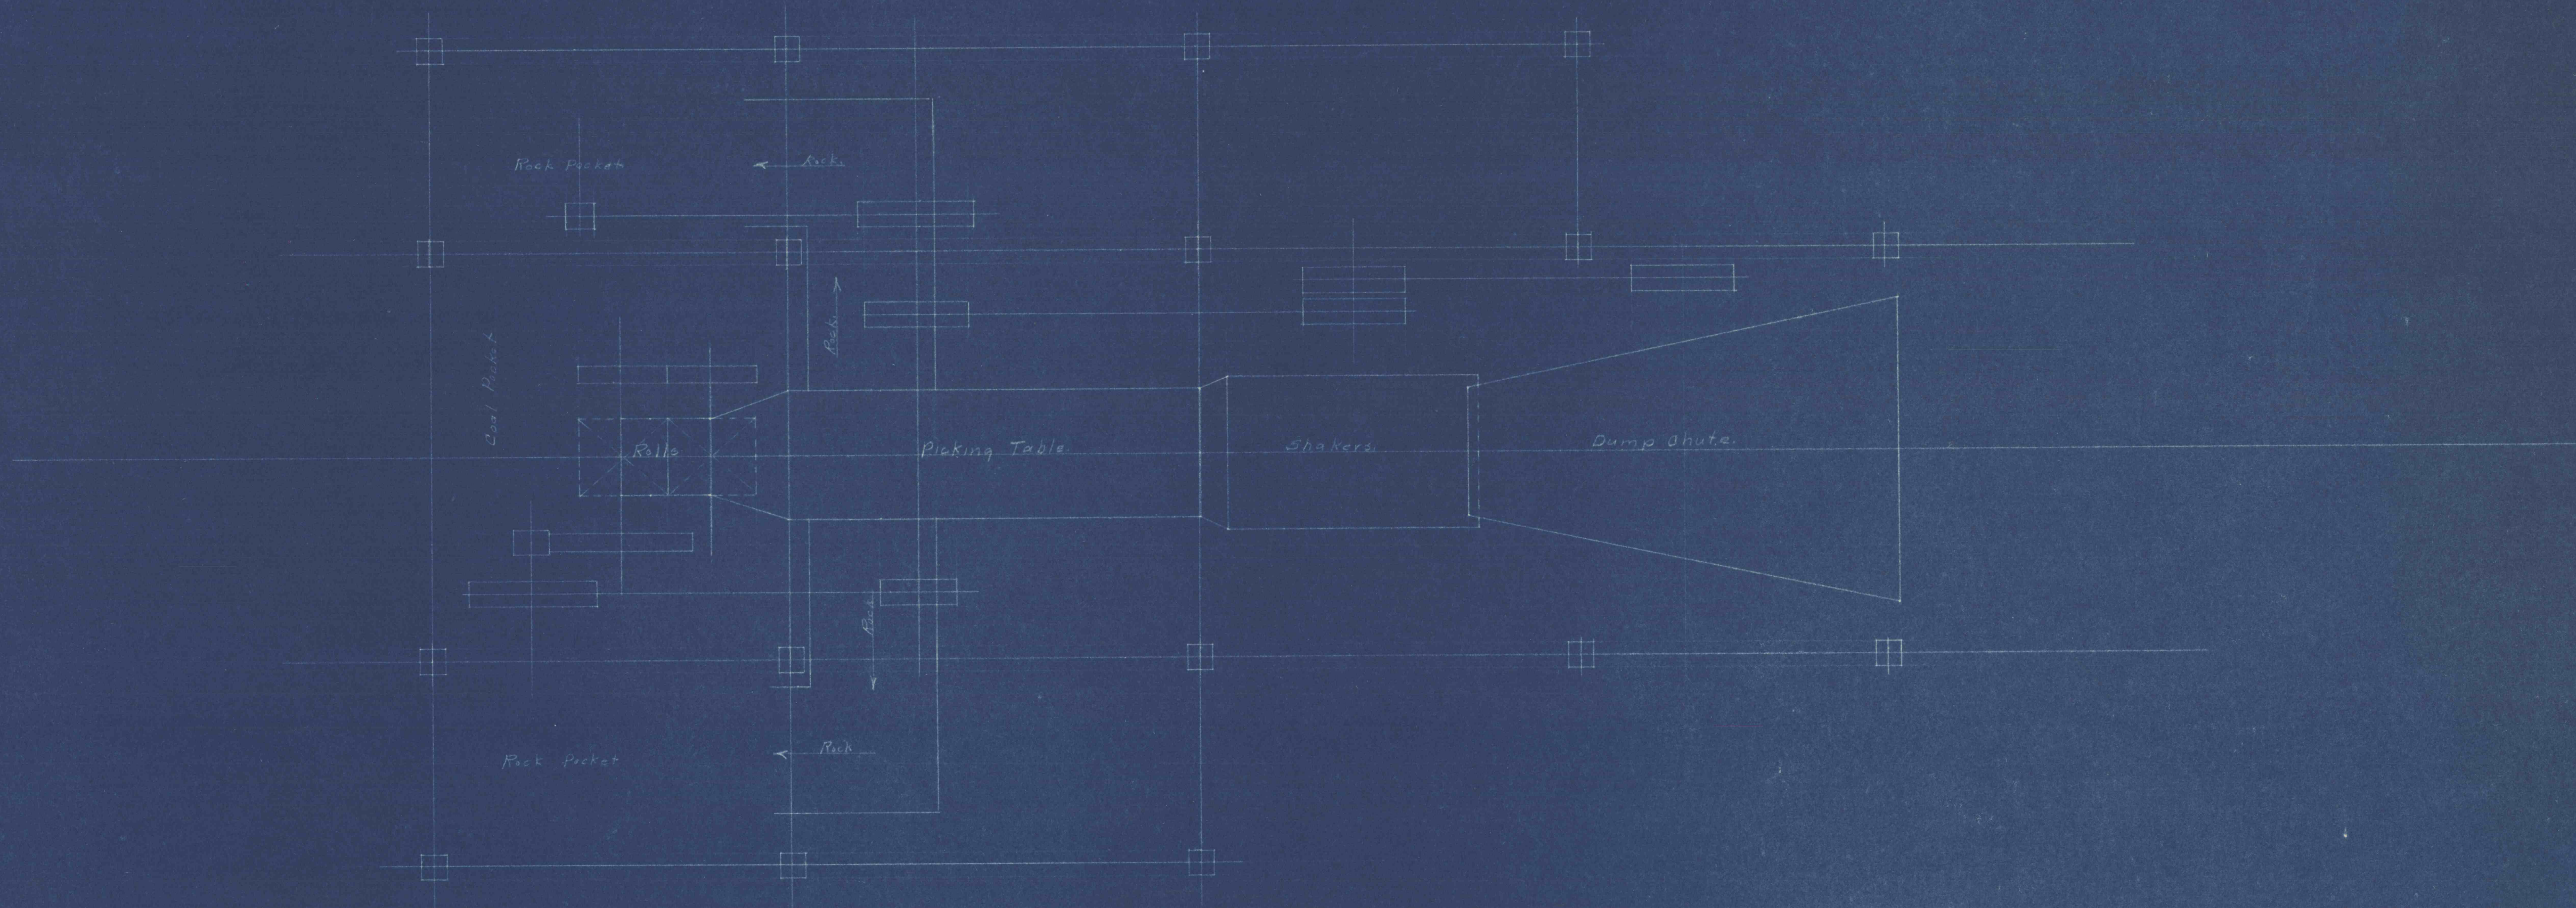

HeadHouse for
New Stripping
South Side Tanager
1/12/12