


SUPPORT FOR MIDDLE ROLLS

Sumo - 3'-4" x 3'-4" x 5'-6" HIGH.

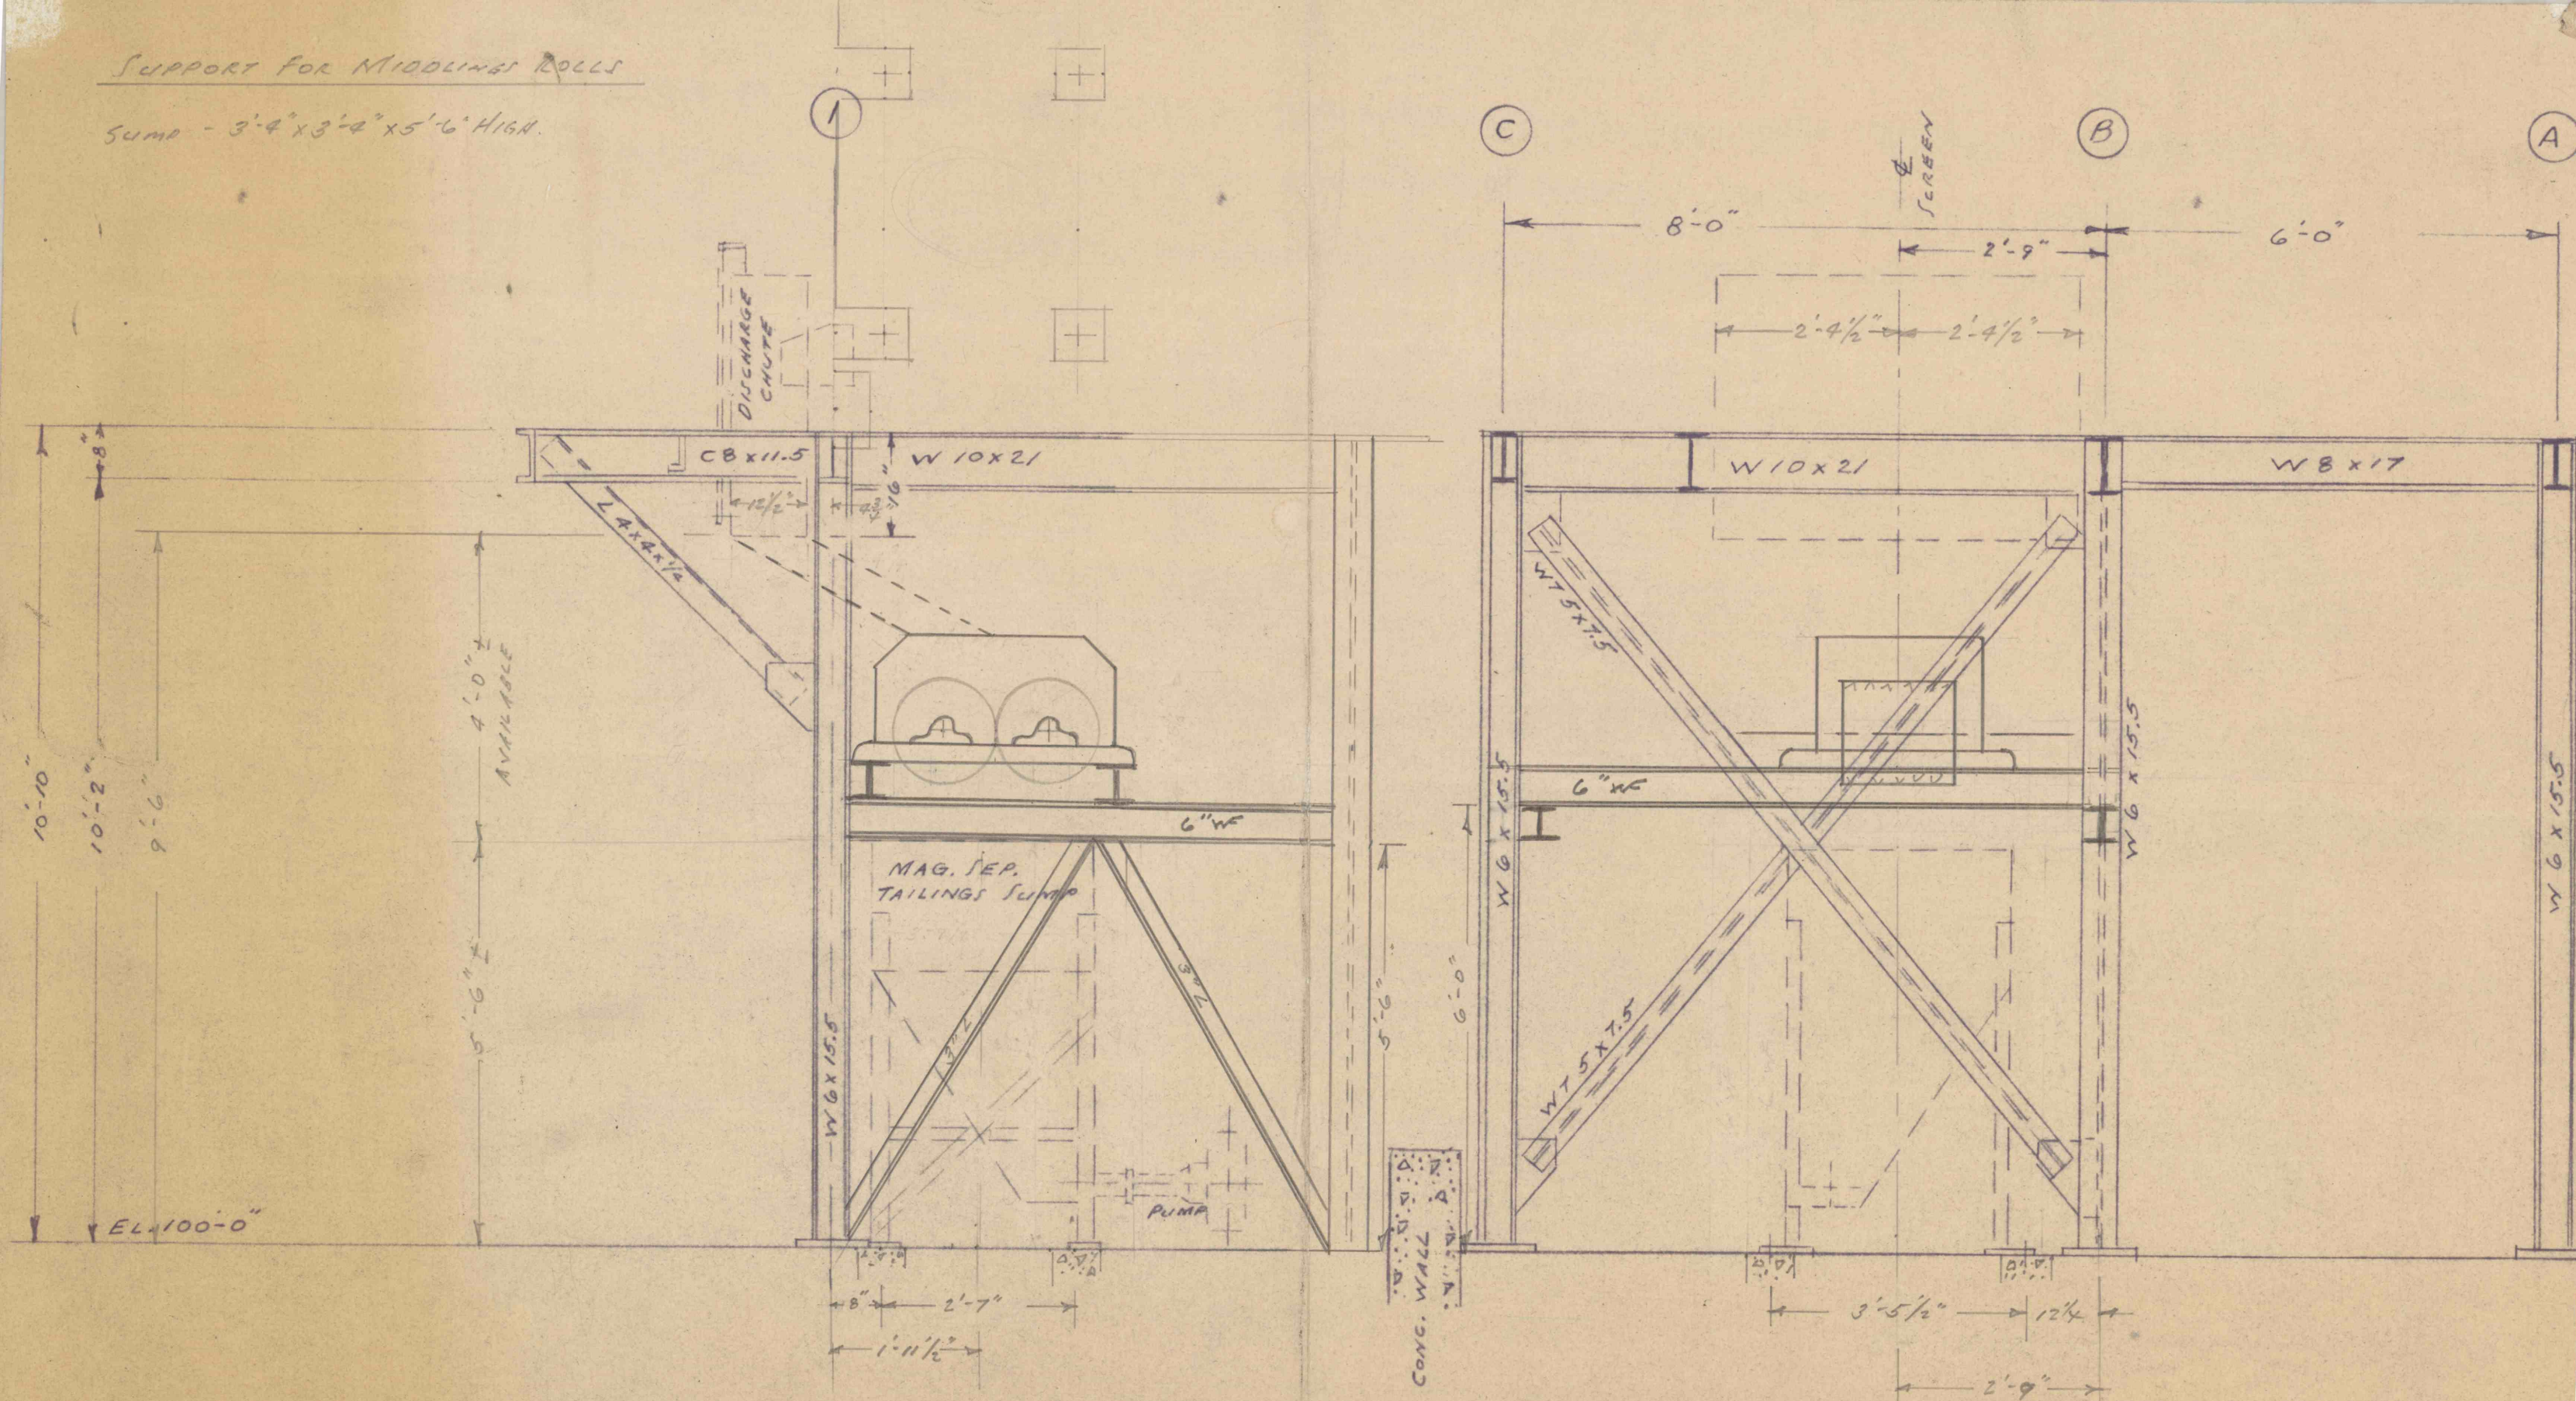

SECTION AT COL. LINE B

SECTION AT COL. LINE 1

SOUTH TAMAQUA COAL POCKETS
1/2" = 1'-0"