



09179

SANNER


These drawings are for

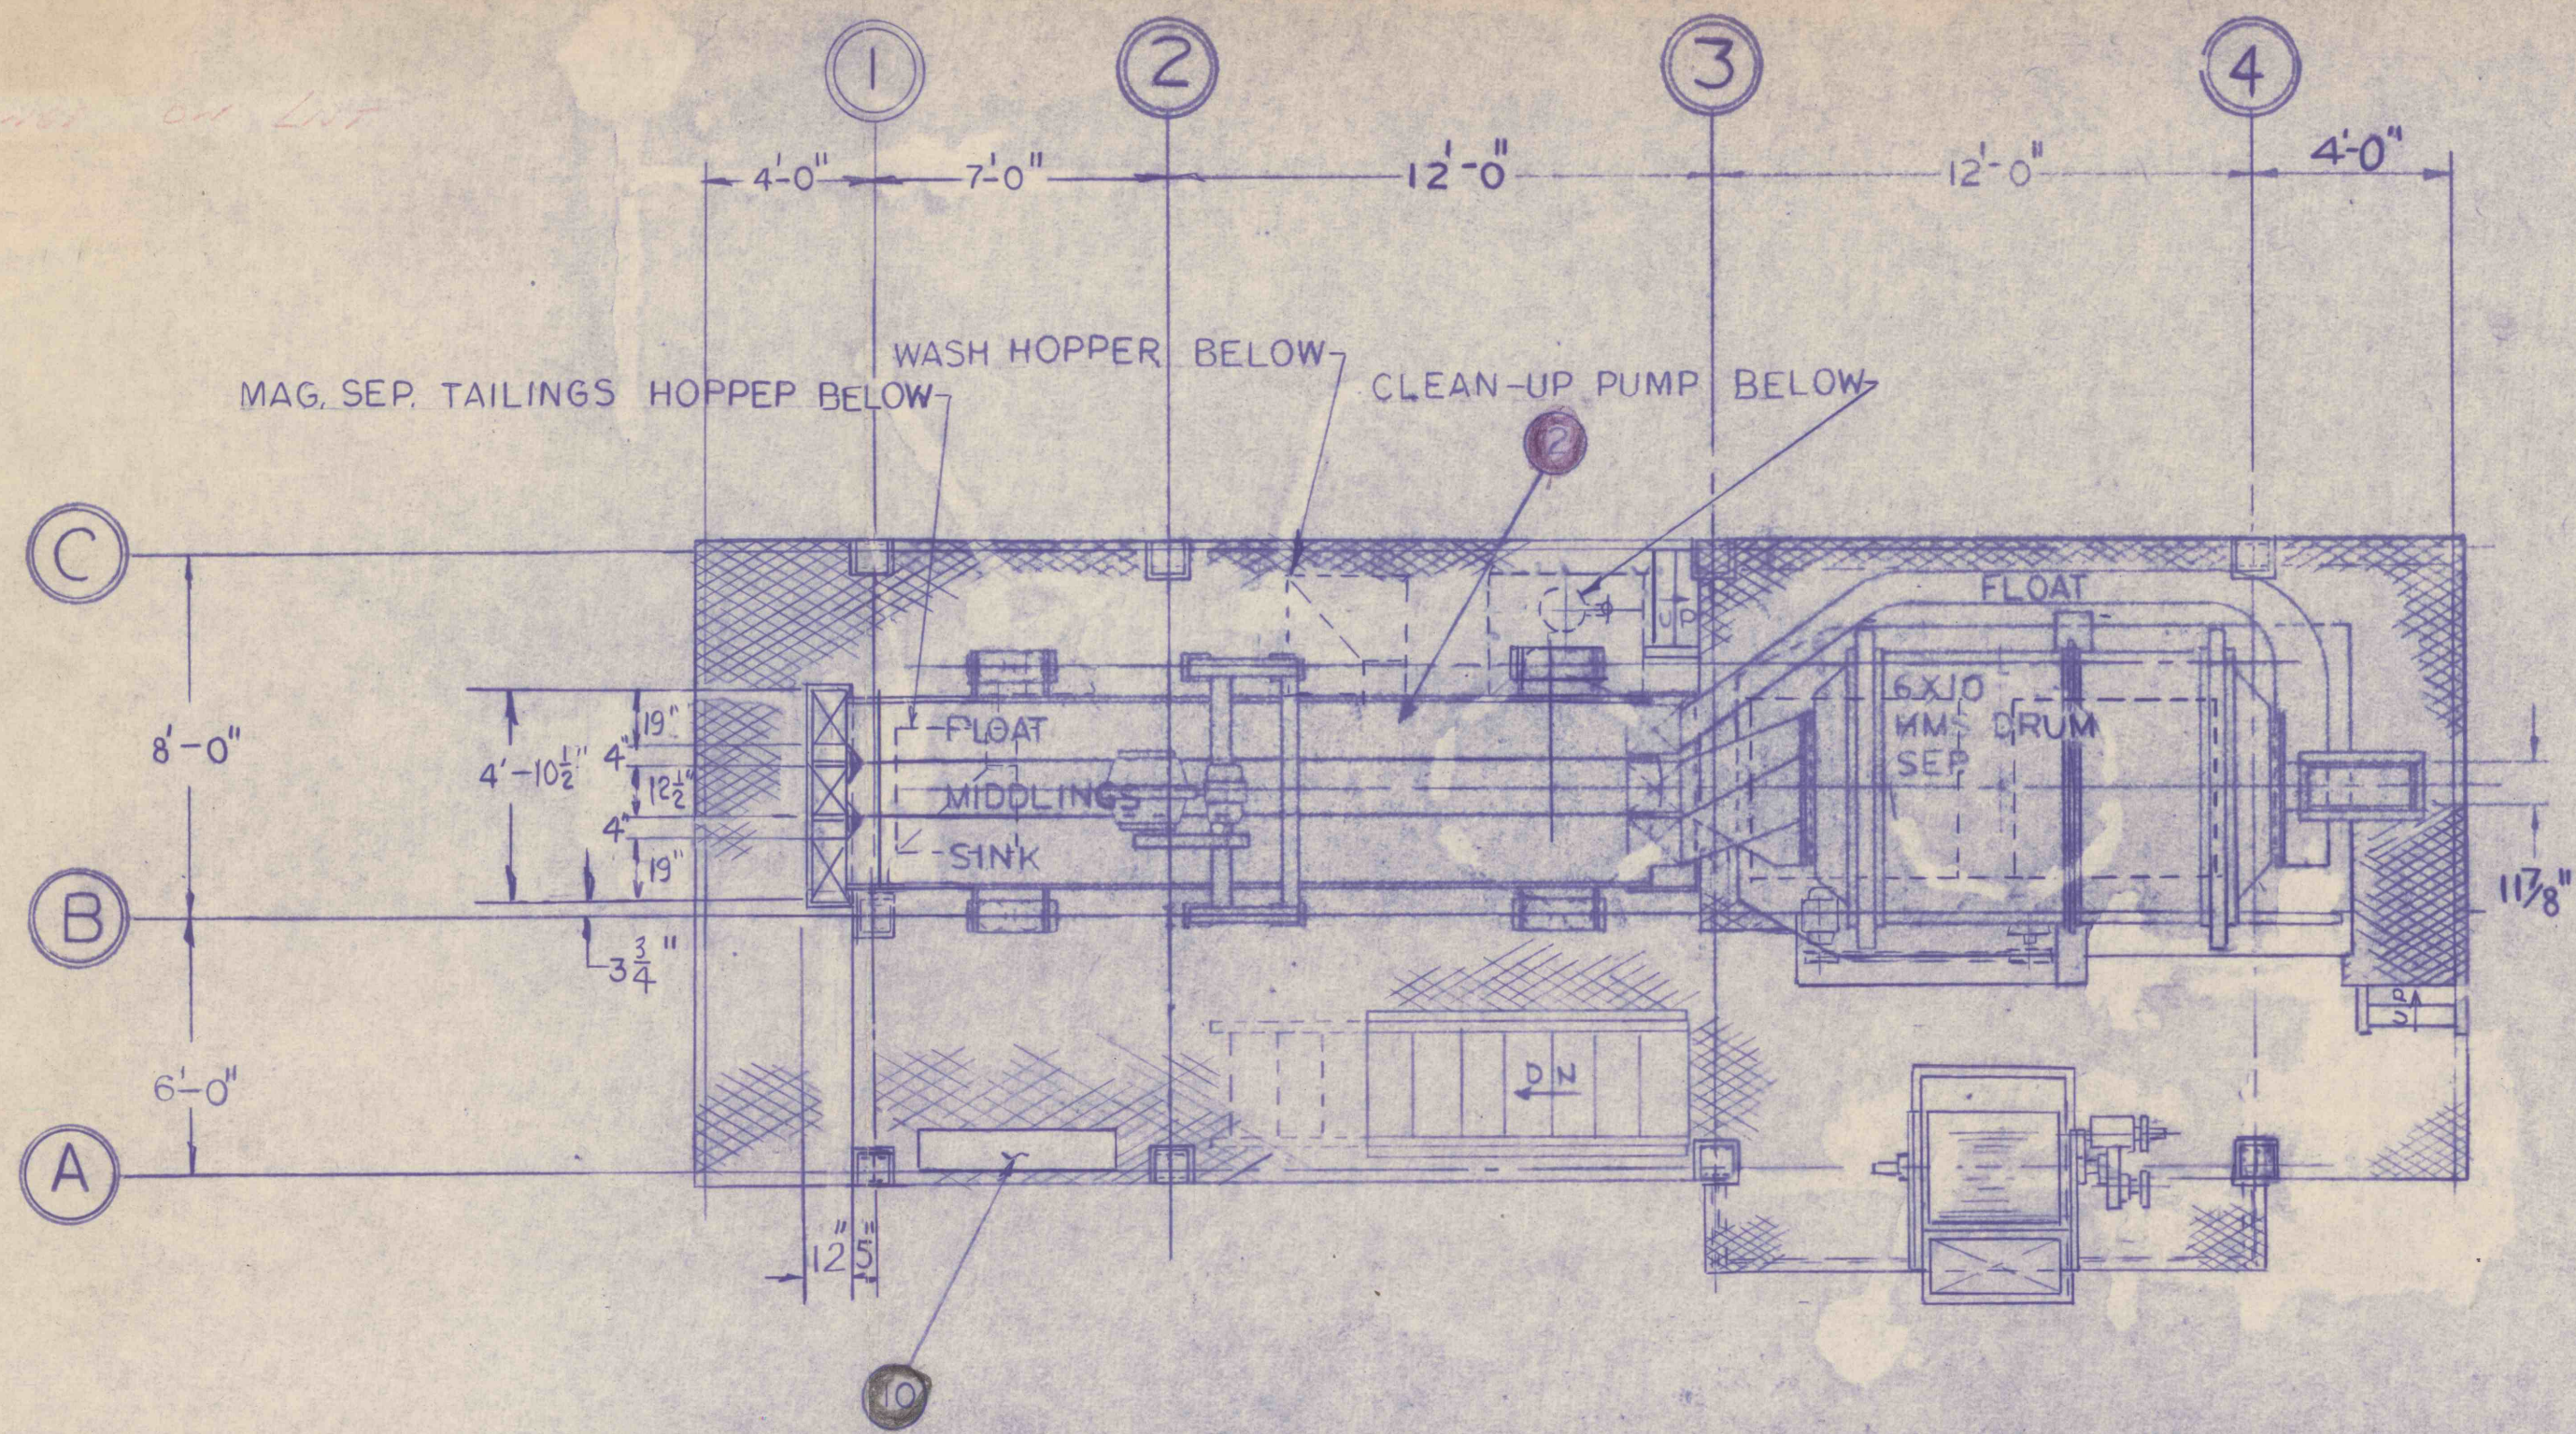

PLAN

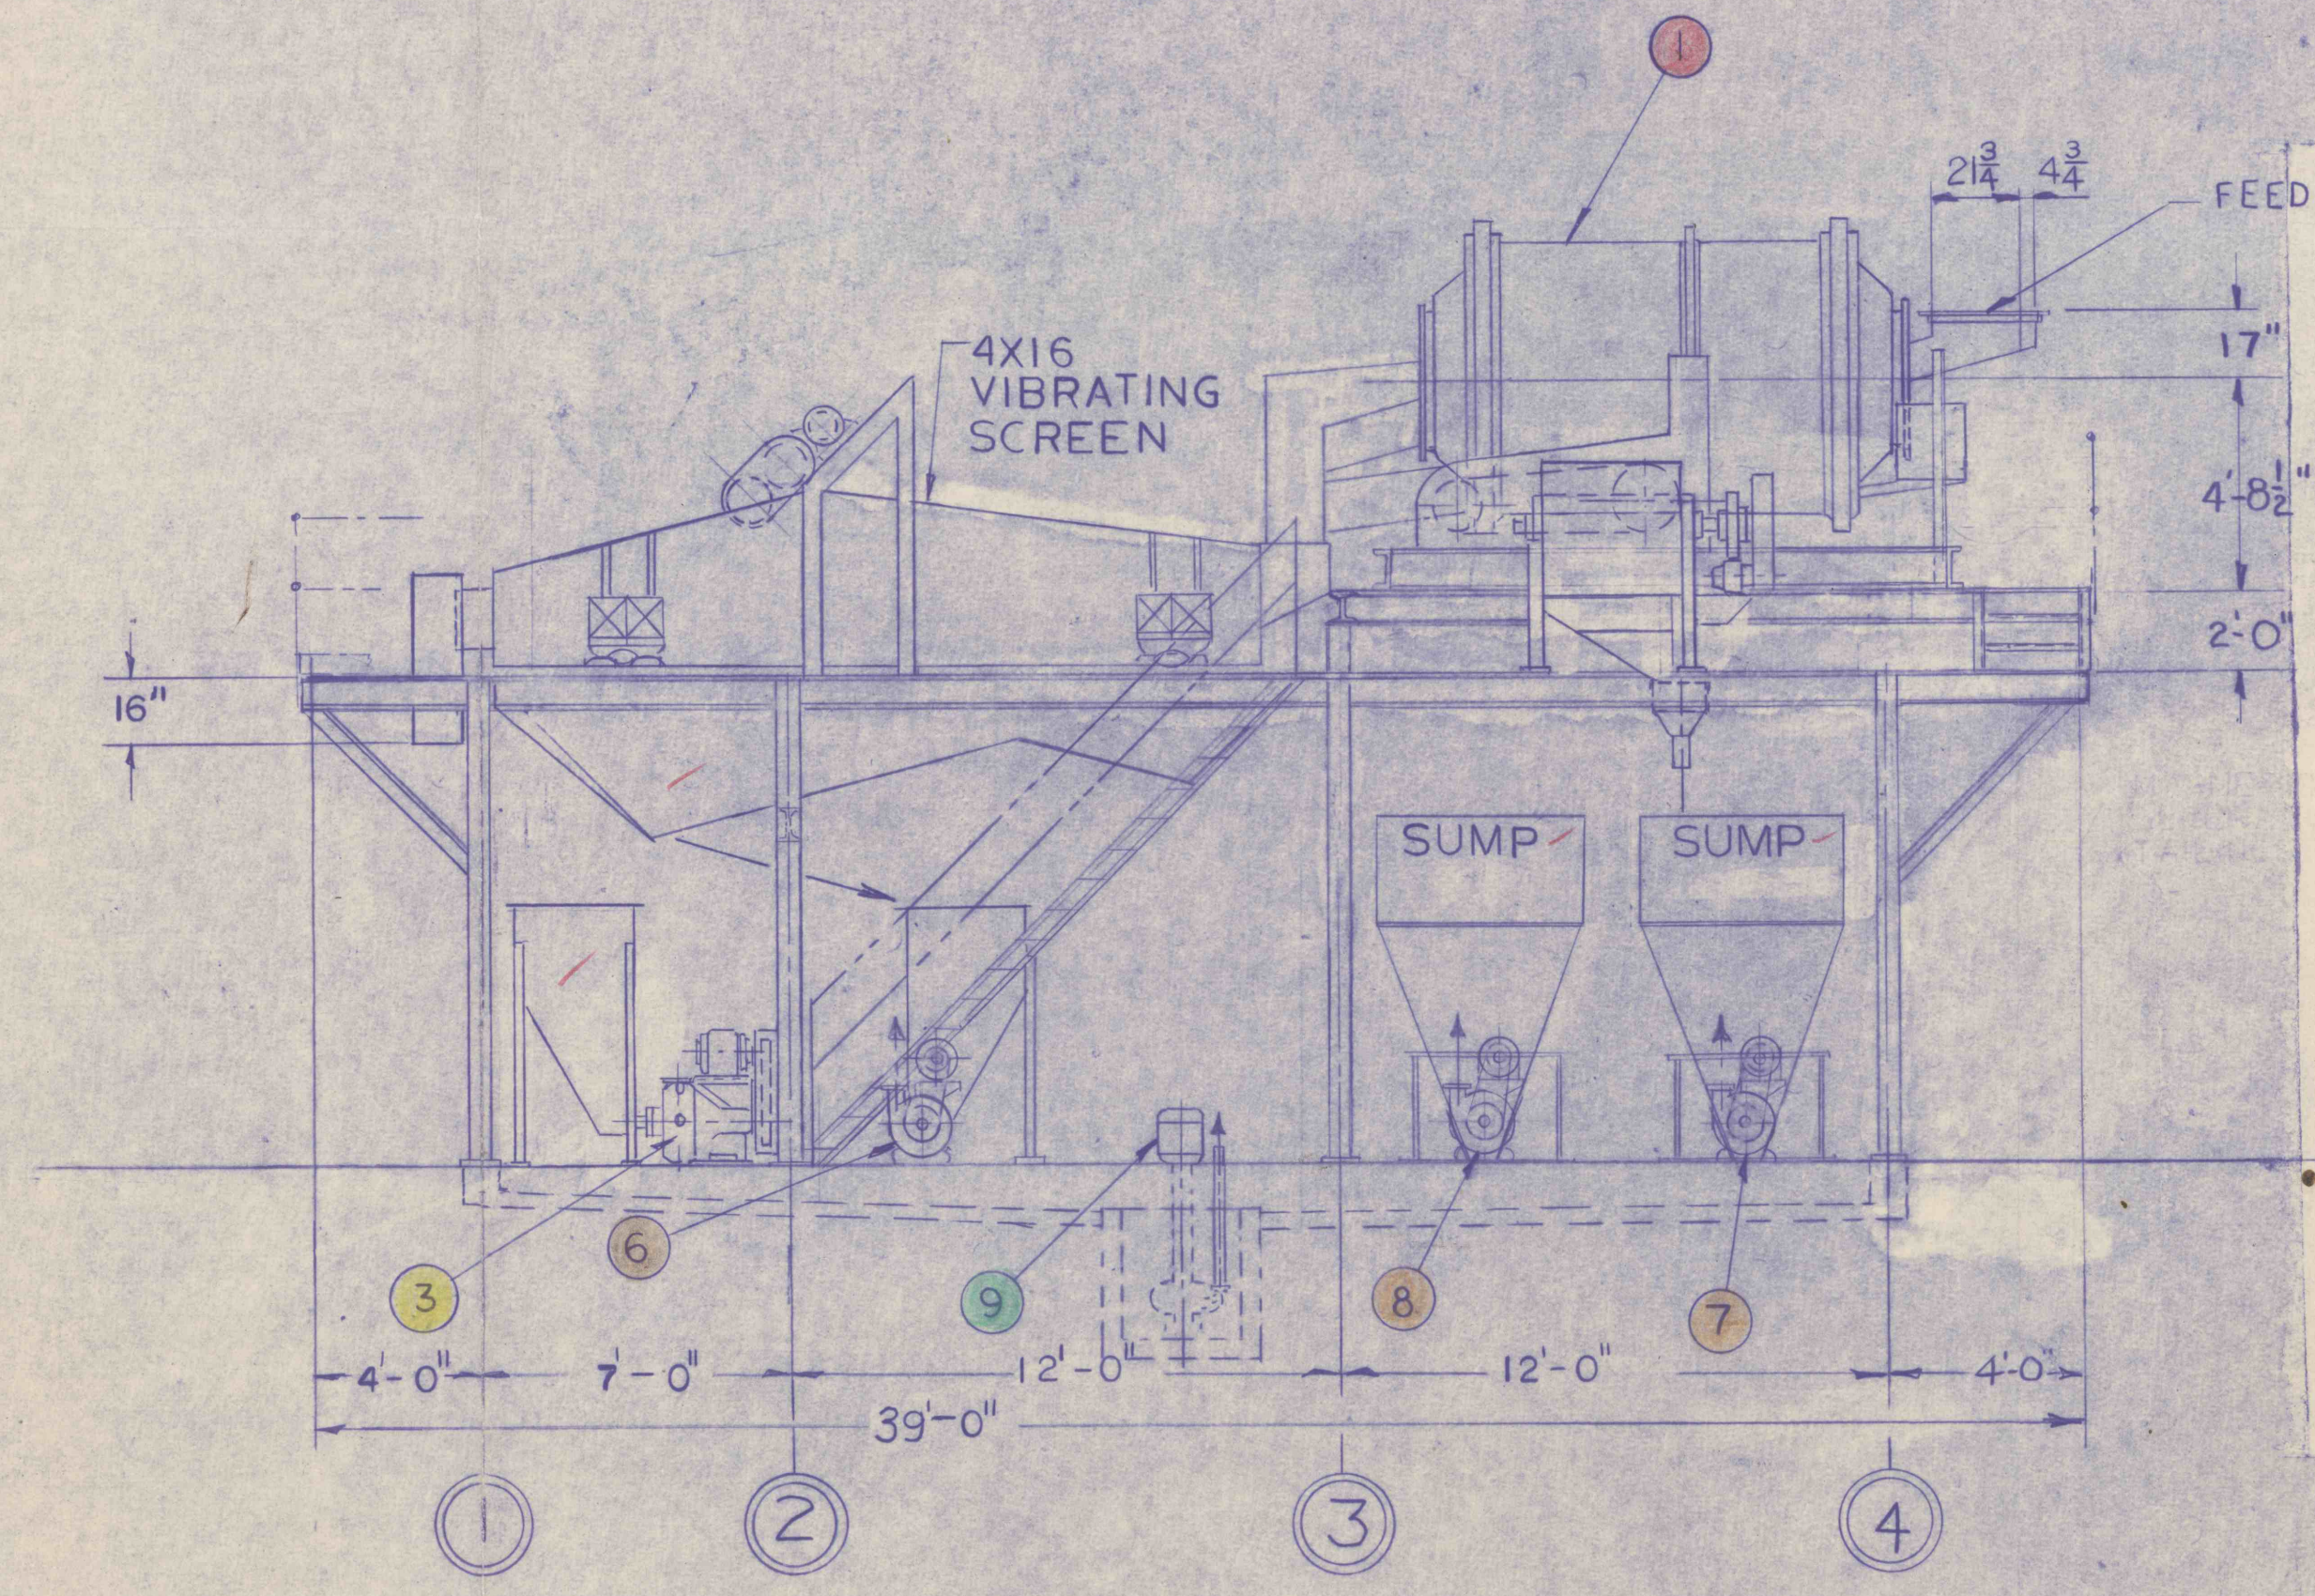

SIDE ELEVATION

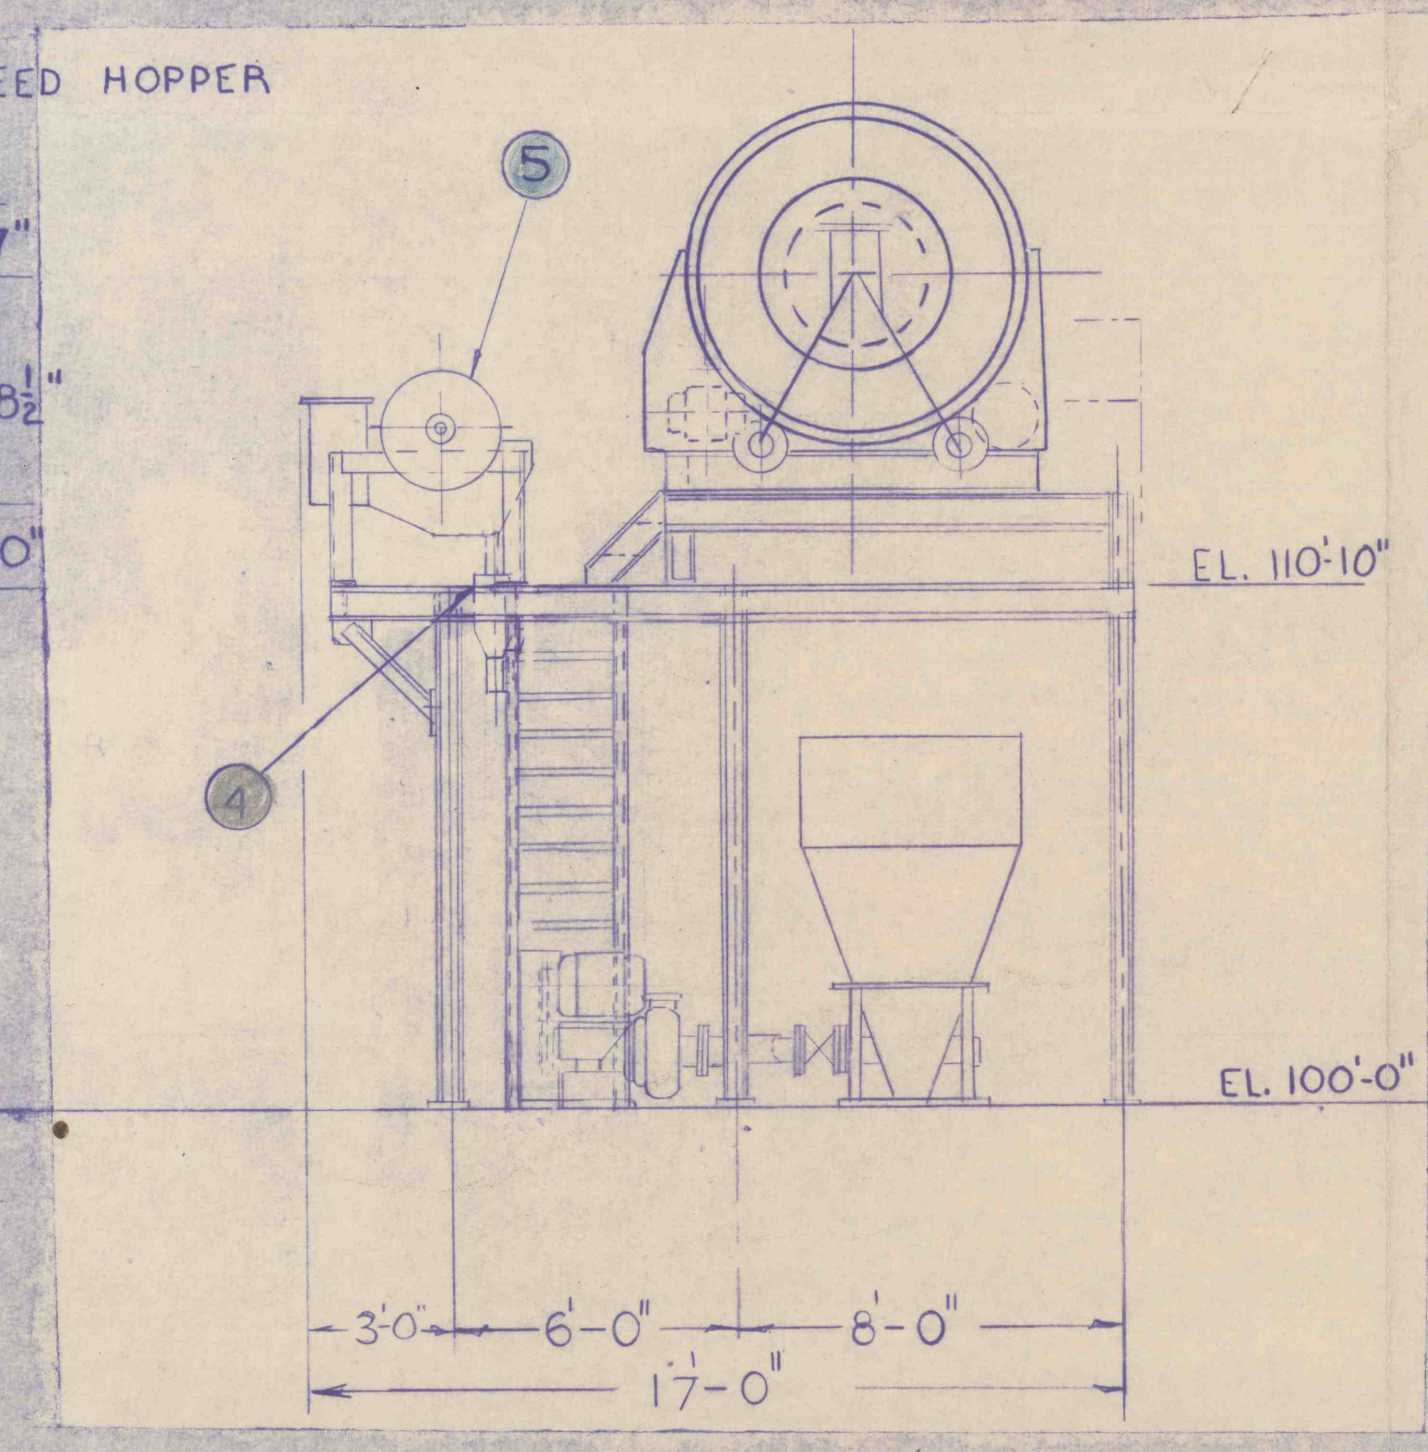

END ELEVATION

ITEM	REQ'D	PART NO.	DESCRIPTION	MAT'L	WT.
------	-------	----------	-------------	-------	-----

EQUIPMENT LIST

ITEM	REQ'D	DESCRIPTION	SIZE	H.P.	REMARKS
1	1	WEMCO HMS DRUM SEPARATOR	6'x10'	10	DOUBLECOMP.
2	1	DRAIN & WASH SCREEN, DIV. DECK	4'x16'	10	
3	1	MAG. SEP. TAILING PUMP	4'x3'		WEMCO TORQUE FLOW
4	1	MEDIA DEMAGNETIZING COIL	4'		
5	1	MEDIA CLEANING MAGNETIC SEPAR.	30'x36'	1 1/2	
6	1	WASH HOPPER PUMP	4'x3'		WEMCO SLURRY
7	1	LOW GRAVITY MEDIA RETURN PUMP	6'x4'		WEMCO SLURRY
8	1	HIGH GRAVITY MEDIA RETURN PUMP	6'x4'		WEMCO SLURRY
9	1	WEMCO VERTICAL CLEAN-UP PUMP	3'		WEMCO T-F
10	1	MOTOR CONTROL CENTER			

REV. NO.	DESCRIPTION	EDRN. NO.	DATE	BY	CHK'D	APPR.	NEXT ASSY.
1	MAG. SEP. TAILING PUMP CORRECTED FROM SLURRY TO TORQUE FLOW	3-6-80	G.O.	T.O. Smith			
2	GENERAL REVISION		G.O.				

DIMENSIONS ARE IN INCHES
TOLERANCE:
XX ± .02
XXX ± .010
FRACTIONS ±
ANGLE ±
SIDE VIEW

WEMCO, DIVISION OF
ENVIROTECH CORPORATION
SACRAMENTO
CALIF.

DRWG. NO. 09179
DATE 12-5-79
BY RDT
CHECKED DATE
PROF. ENGR. DATE
SCALE NONE
SHEET 1 OF 1
D

GENERAL ARRANGEMENT