


67567

QTY. REQ'D/ASSY.	ITEM NO.	PART NO.	DESCRIPTION	RAW PART NO.	MATERIAL	UNIT WT.
------------------	----------	----------	-------------	--------------	----------	----------

EQUIPMENT LIST

F/S No.	DESCRIPTION	SIZE	HP	REMARKS
A	SHAKER			BY CUST.
B	CONVEYOR			BY CUST.
C	ROLLS			BY CUST.
D	REFUSE CONVEYOR			BY CUST.
E	COAL CONVEYOR			BY CUST.
①	DRUM SEPARATOR	6'x10'	10	
②	DRAIN & RINSE SCREEN	4'x16'	10	
③	MEDIA PUMP, LO-GRAV.	6"x4"	20	WEMCO SLURRY
④	MEDIA PUMP, HI-GRAV.	6"x4"	20	WEMCO SLURRY
⑤	DILUTE MEDIA PUMP	4"x3"	15	WEMCO SLURRY
⑥	MAGNETIC SEPARATOR	30"x36"	1.5	
⑦	DEMAGNETIZING COIL	4"		13 AMPS
⑧	CLEANUP PUMP	3"	7.5	
⑨	MIDDLEINGS PUMP	4"x3"	10	
⑩	MOTOR CONTROL CENTER			NOT SHOWN

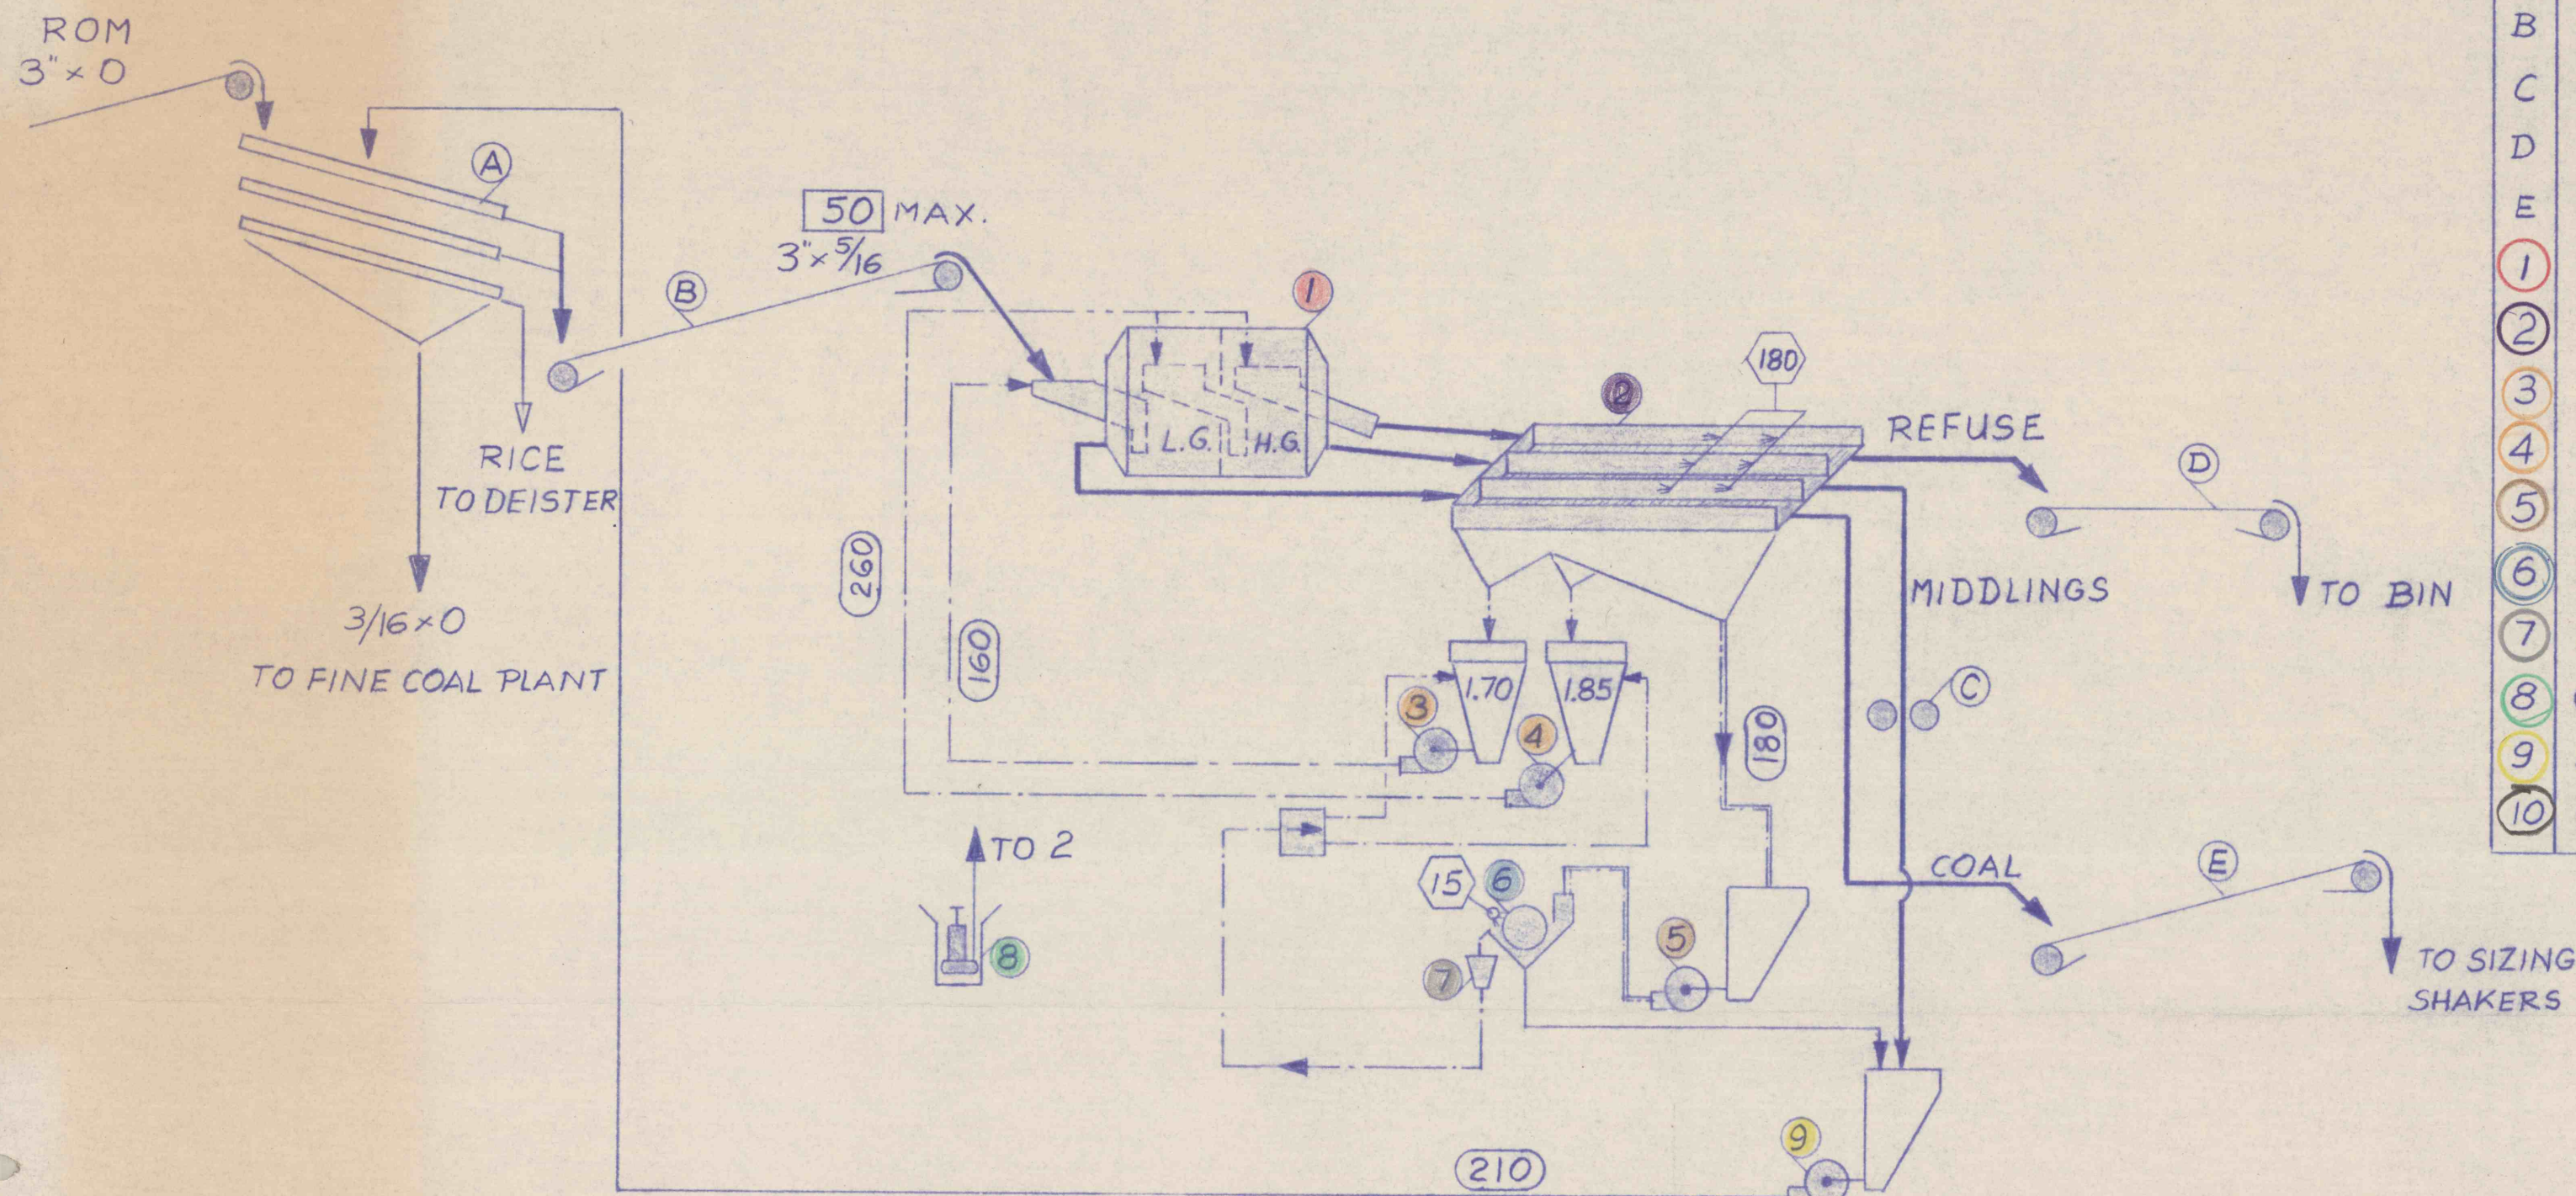

LEGEND

	TPH DRY SOLIDS
	GPM PULP
	GPM WATER
	MEDIA FLOW
	WATER OR PULP FLOW

REV NO	DESCRIPTION	EDRN NO.	DATE	BY	CHK'D	APPR.	NEXT ASSY.
41672							
UNLESS OTHERWISE SPECIFIED: DIMENSIONS ARE IN INCHES. TOLERANCE: .XX ± .02 .XXX ± .010 FRACTIONS ± _____ ANGLE ± _____ SURF FINISH _____ ✓ RMS							
This drawing is the confidential property of ENVIROTECH CORPORATION and is loaned upon the express understanding and agreement that it is not to be reproduced or copied, in whole or in part, or used for furnishing information to others, or used directly or indirectly in any way detrimental to the interests of ENVIROTECH CORPORATION, and is to be returned upon request. All rights reserved.							
WEMCO, DIVISION OF ENVIROTECH CORPORATION		SACRAMENTO CALIF.					
DRAWN	T.A.	DATE	3-3-80	HMS MOBIL MILL			
CHECK		DATE		SCALE N.T.S. C.			
PROJ. ENGR.		DATE		FLOW SHEET			
APPROVAL		DATE		FOR SOUTH TAMAQUA COAL POCKETS			
RELEASE		DATE		SHT _____ OF _____			
				DWG. NO. 67567			