


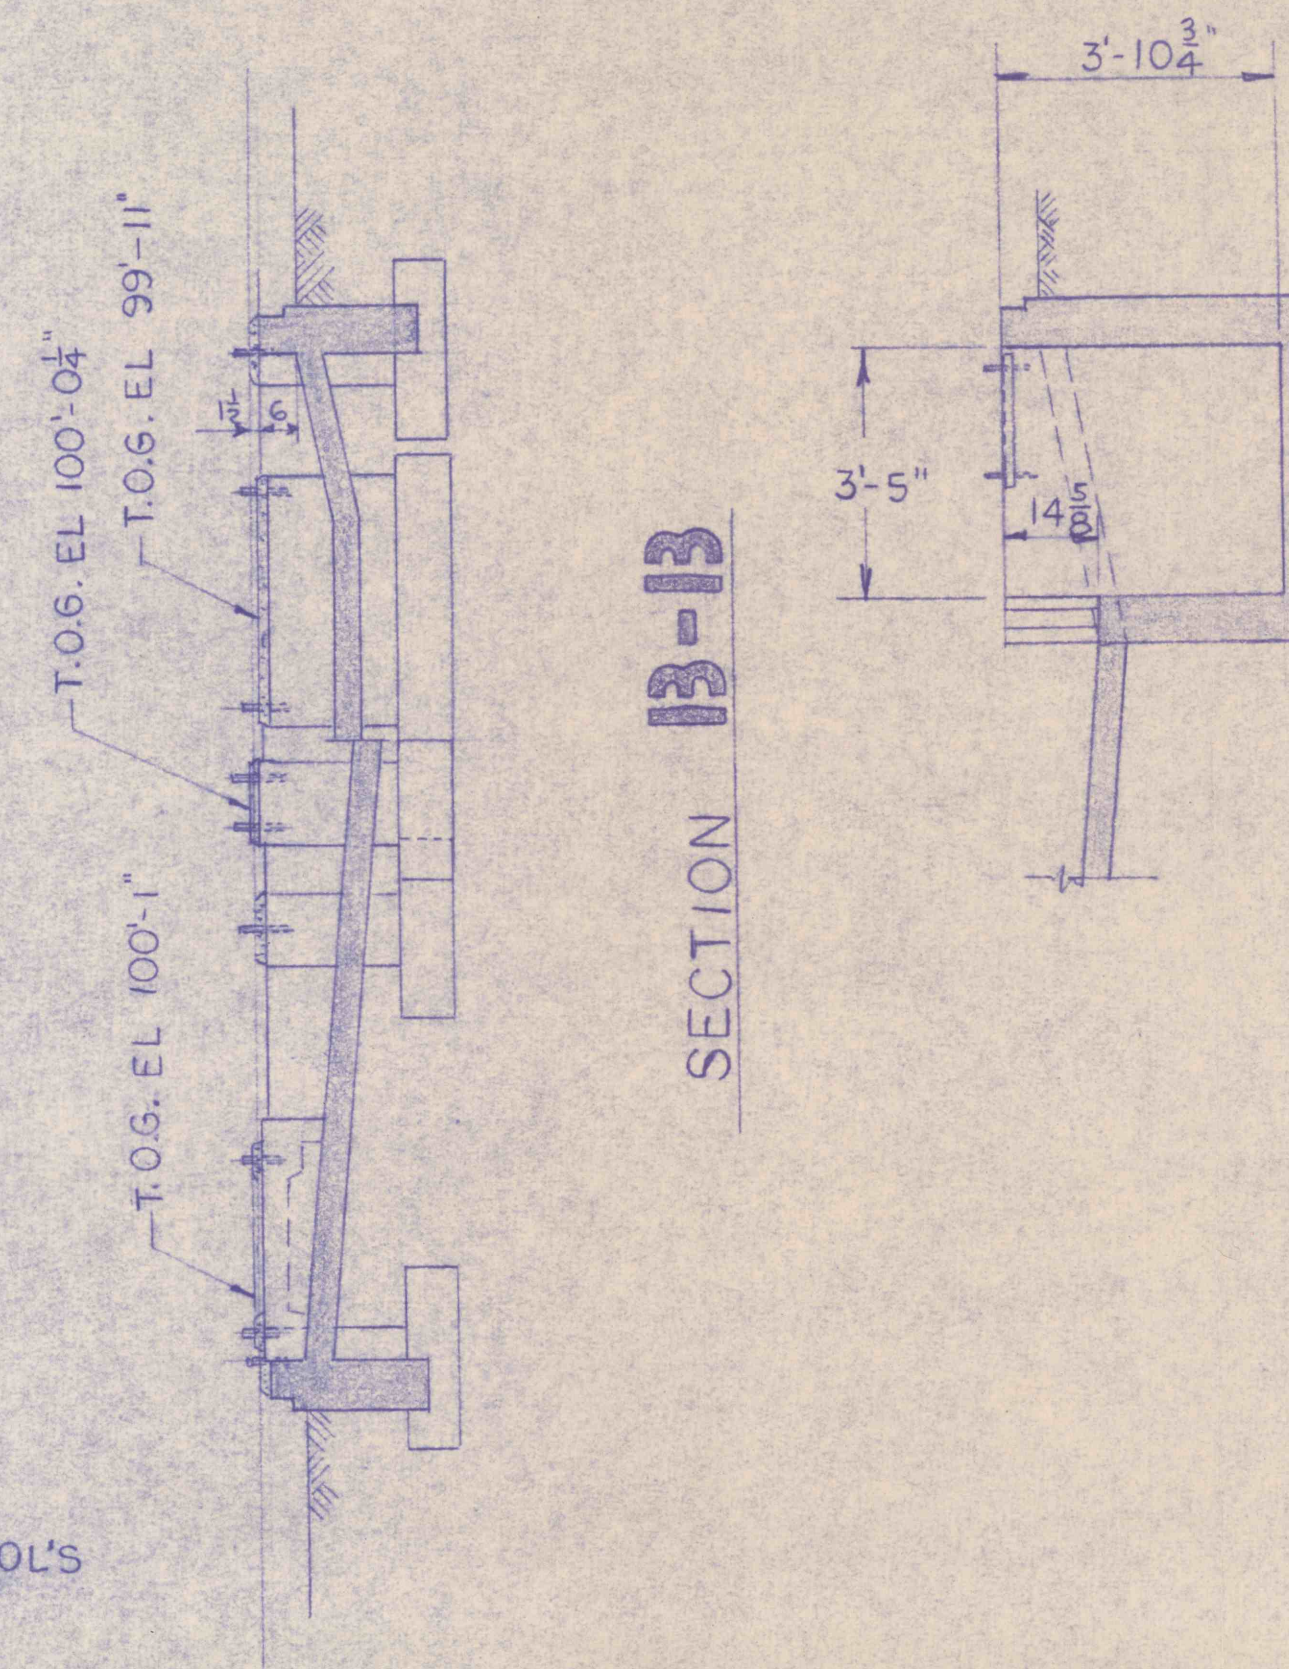


SECTION 13-13

SECTION C-C

NOTES :

1. T.O.G = TOP OF GROUT
2. ALL MATERIAL SHOWN ON DWG 67481 & 61381 TO BE FURNISHED BY CUSTOMER.
3. CONCRETE - 3,000 psi IN 28 DAYS.
4. ALL CONCRETE TO BE REINFORCED WITH STEEL.
5. DESIGN FOOTINGS TO SUIT LOCAL FROST AND SOIL CONDITIONS.

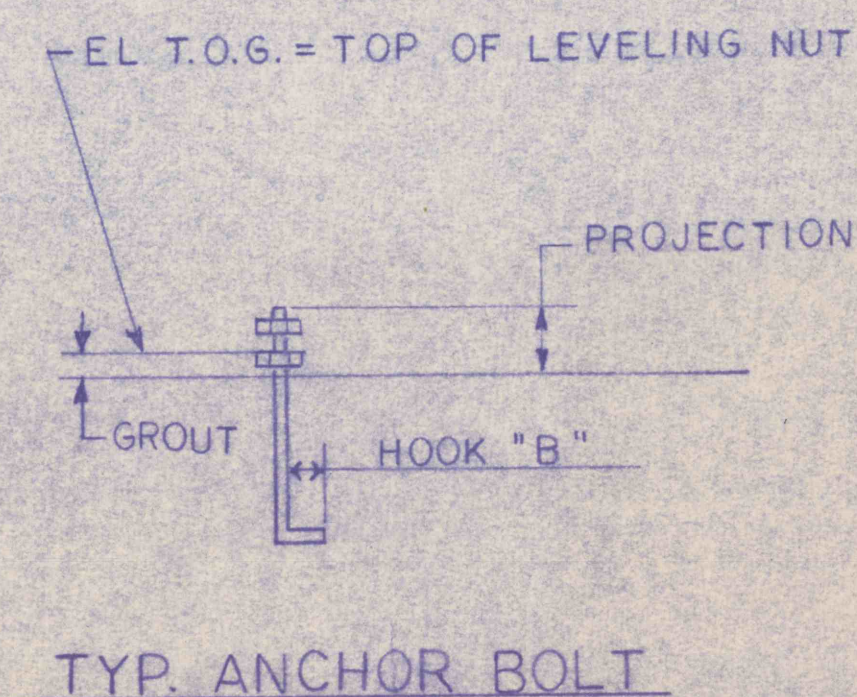[illegible]

REV NO		DESCRIPTION		EDRN NO.	DATE	BY	CHK'D	APPR.	NEXT ASSY.
41672		 WEMCO, DIVISION OF ENVIROTECH CORPORATION		This drawing is the confidential property of ENVIROTECH CORPORATION and is loaned upon the express understanding and agreement that it is not to be reproduced or copied, in whole or in part, or used for furnishing information to others, or said directly or indirectly in any way detrimental to the interests of ENVIROTECH CORPORATION, and it is to be returned upon request. All rights reserved.					
UNLESS OTHERWISE SPECIFIED: DIMENSIONS ARE IN INCHES. TOLERANCE:		 WEMCO, DIVISION OF ENVIROTECH CORPORATION		SACRAMENTO CALIF.					
.XX ± .02		DRAWN G.O. 2-22-80		WEMCO HMS MOBIL MILL				SCALE	
.XXX ± .010		CHECK DATE						NONE	
FRACTIONS ±		PROJ. ENGR. 2-16-80		SUGGESTED FOUNDATION				SHT 1 OF 1	
ANGLE ±		APPROVAL 2-22-80						DWG. NO.	
SURF FINISH		RELEASE DATE						67481	
✓ RMS								△	