


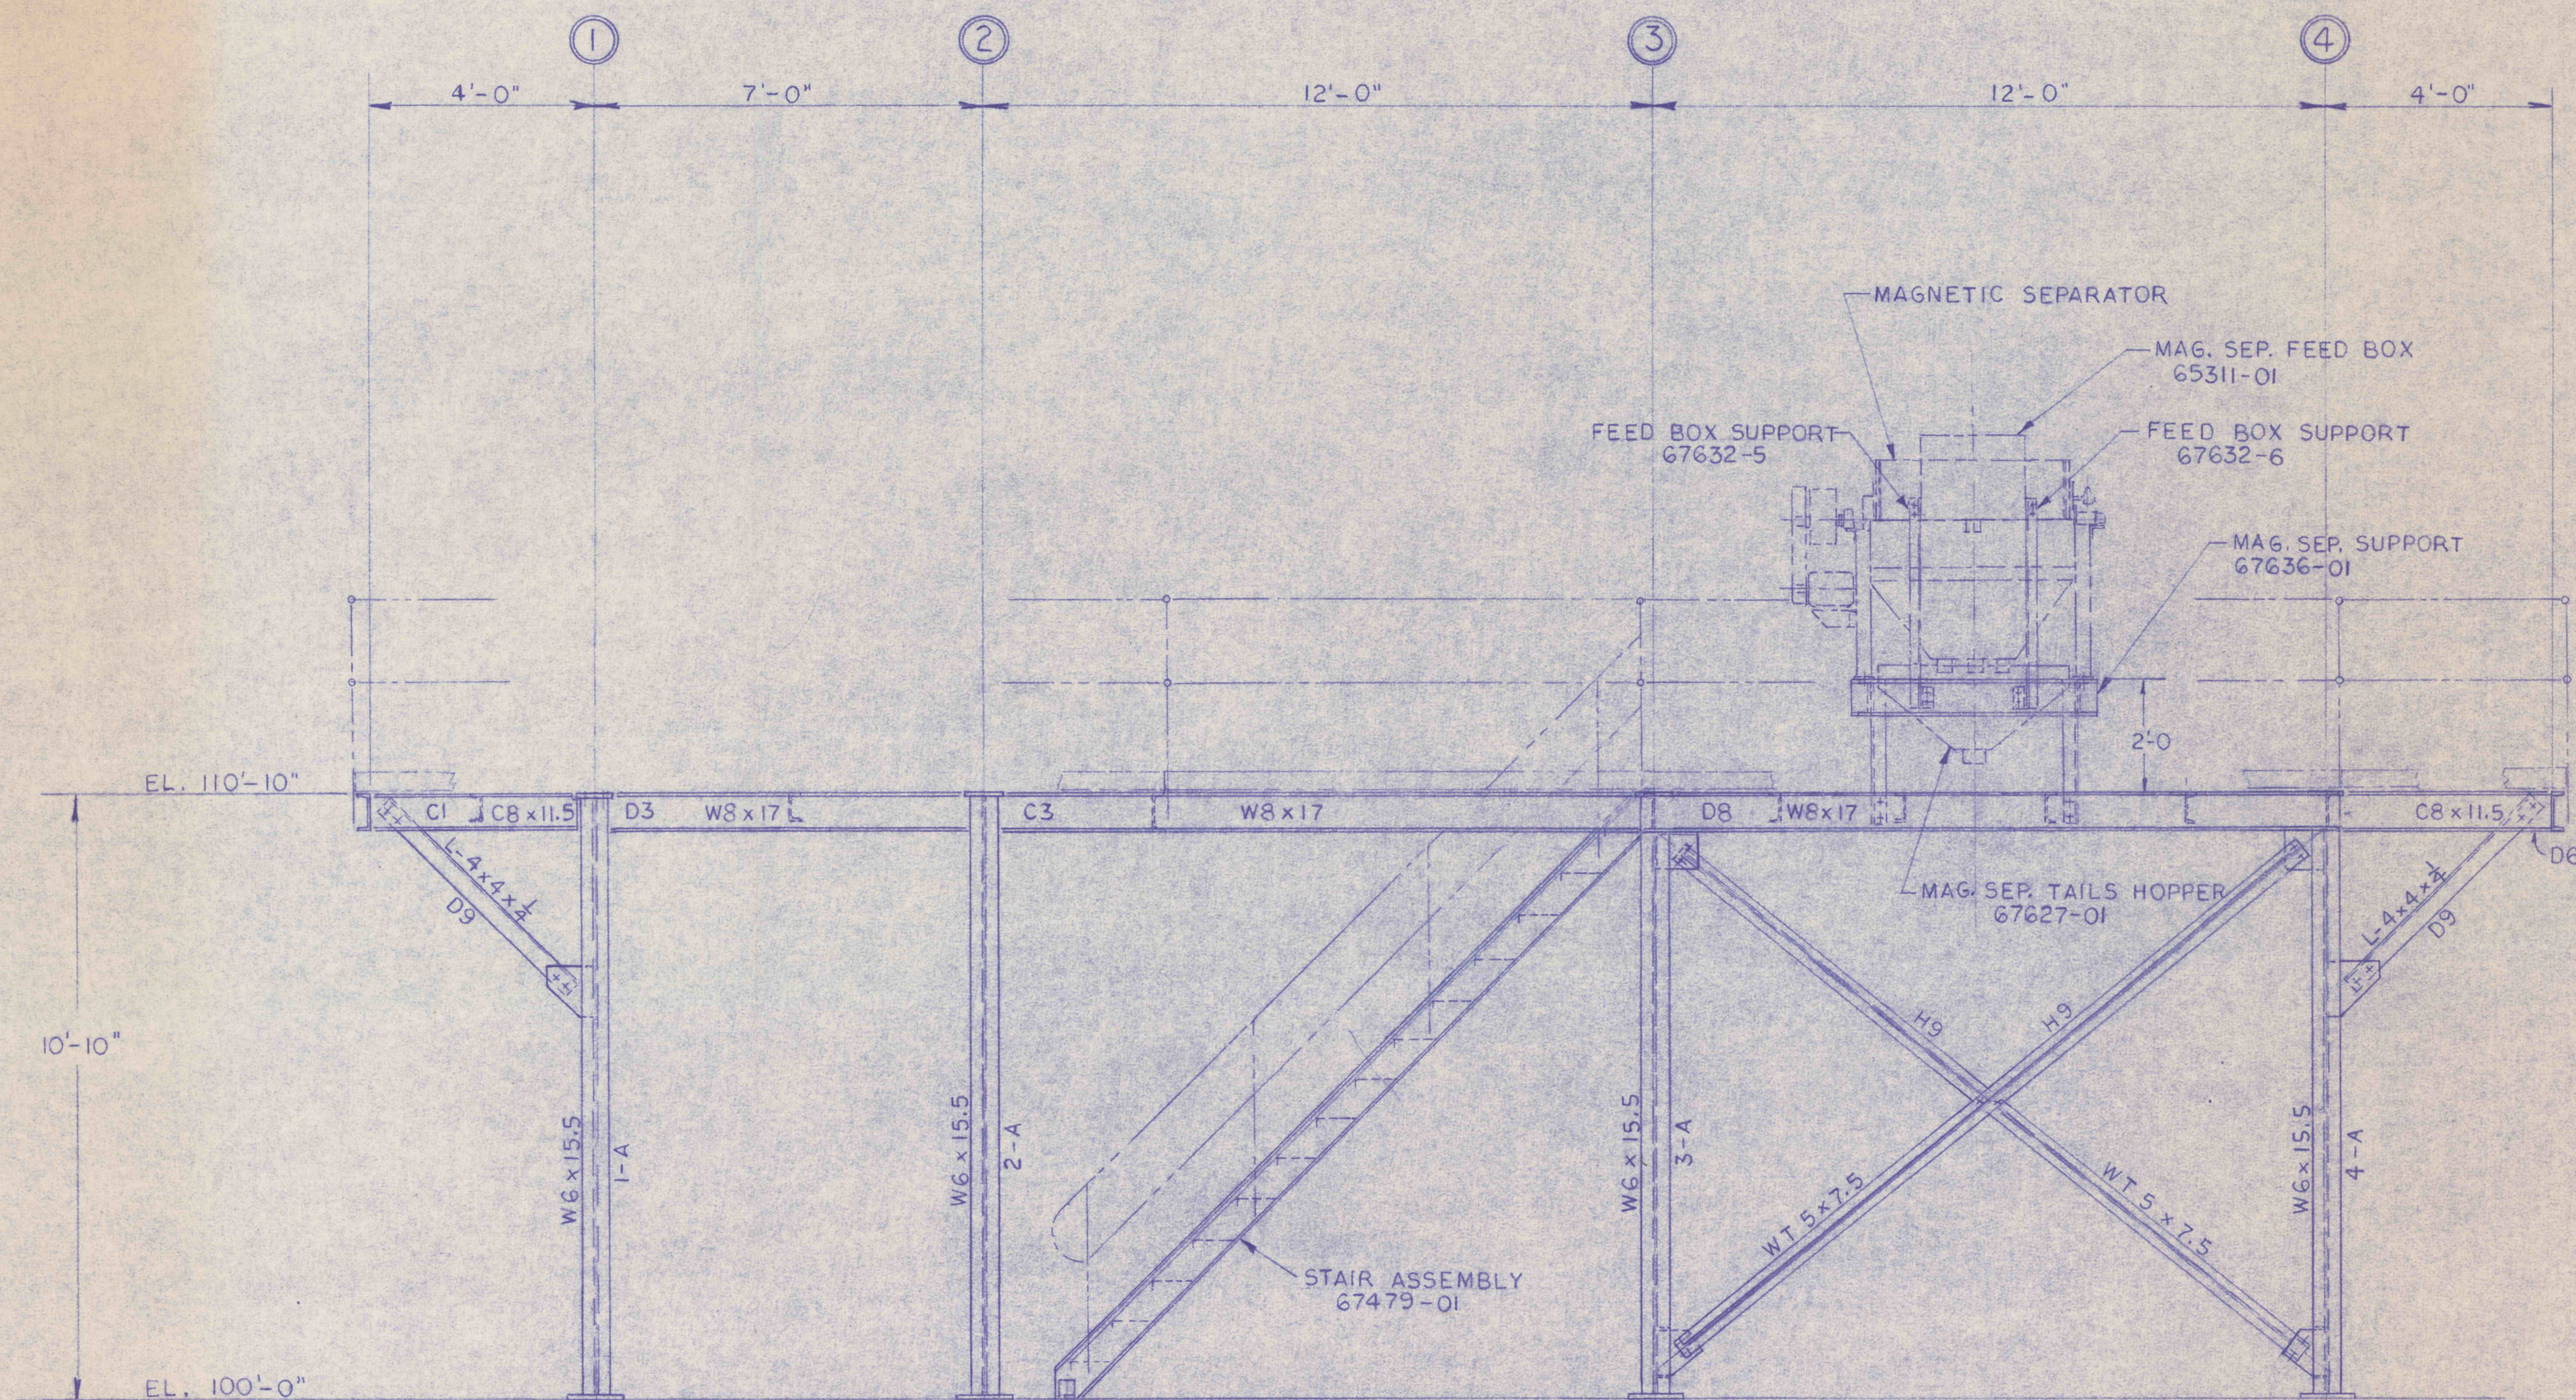

ELEVATION AT COL. LINE **A**

NOTE:
FOR LIST OF REF. DWGS AND NOTES SEE DWG 67482

REV NO.	DESCRIPTION	EDRN NO.	DATE	BY	CHK'D	APPR.	NEXT ASSY.
41672							

UNLESS OTHERWISE SPECIFIED:
DIMENSIONS ARE IN INCHES.
TOLERANCE:

.XX ± .02
.XXX ± .010
FRACTIONS ±
ANGLE ±
SURF FINISH ✓ RMS

This drawing is the confidential property of ENVIROTECH CORPORATION and is loaned upon the express understanding and agreement that it is not to be reproduced or copied, in whole or in part, or used for furnishing information to others, or used directly or indirectly in any way detrimental to the interests of ENVIROTECH CORPORATION, and is to be returned upon request. All rights reserved.

**WEMCO, DIVISION OF
ENVIROTECH CORPORATION**

SACRAMENTO CALIF.

SCALE
1/2" = 1'-0"

D

SHOWN
DATE 3-3-80
G.O.

WEMCO H.M.S. MOBIL MILL

PROJ. ENGR. DATE
ELEVATION @ COL. LINE **A**

APPROVAL DATE
DWG. NO. 67483

RELEASE DATE