


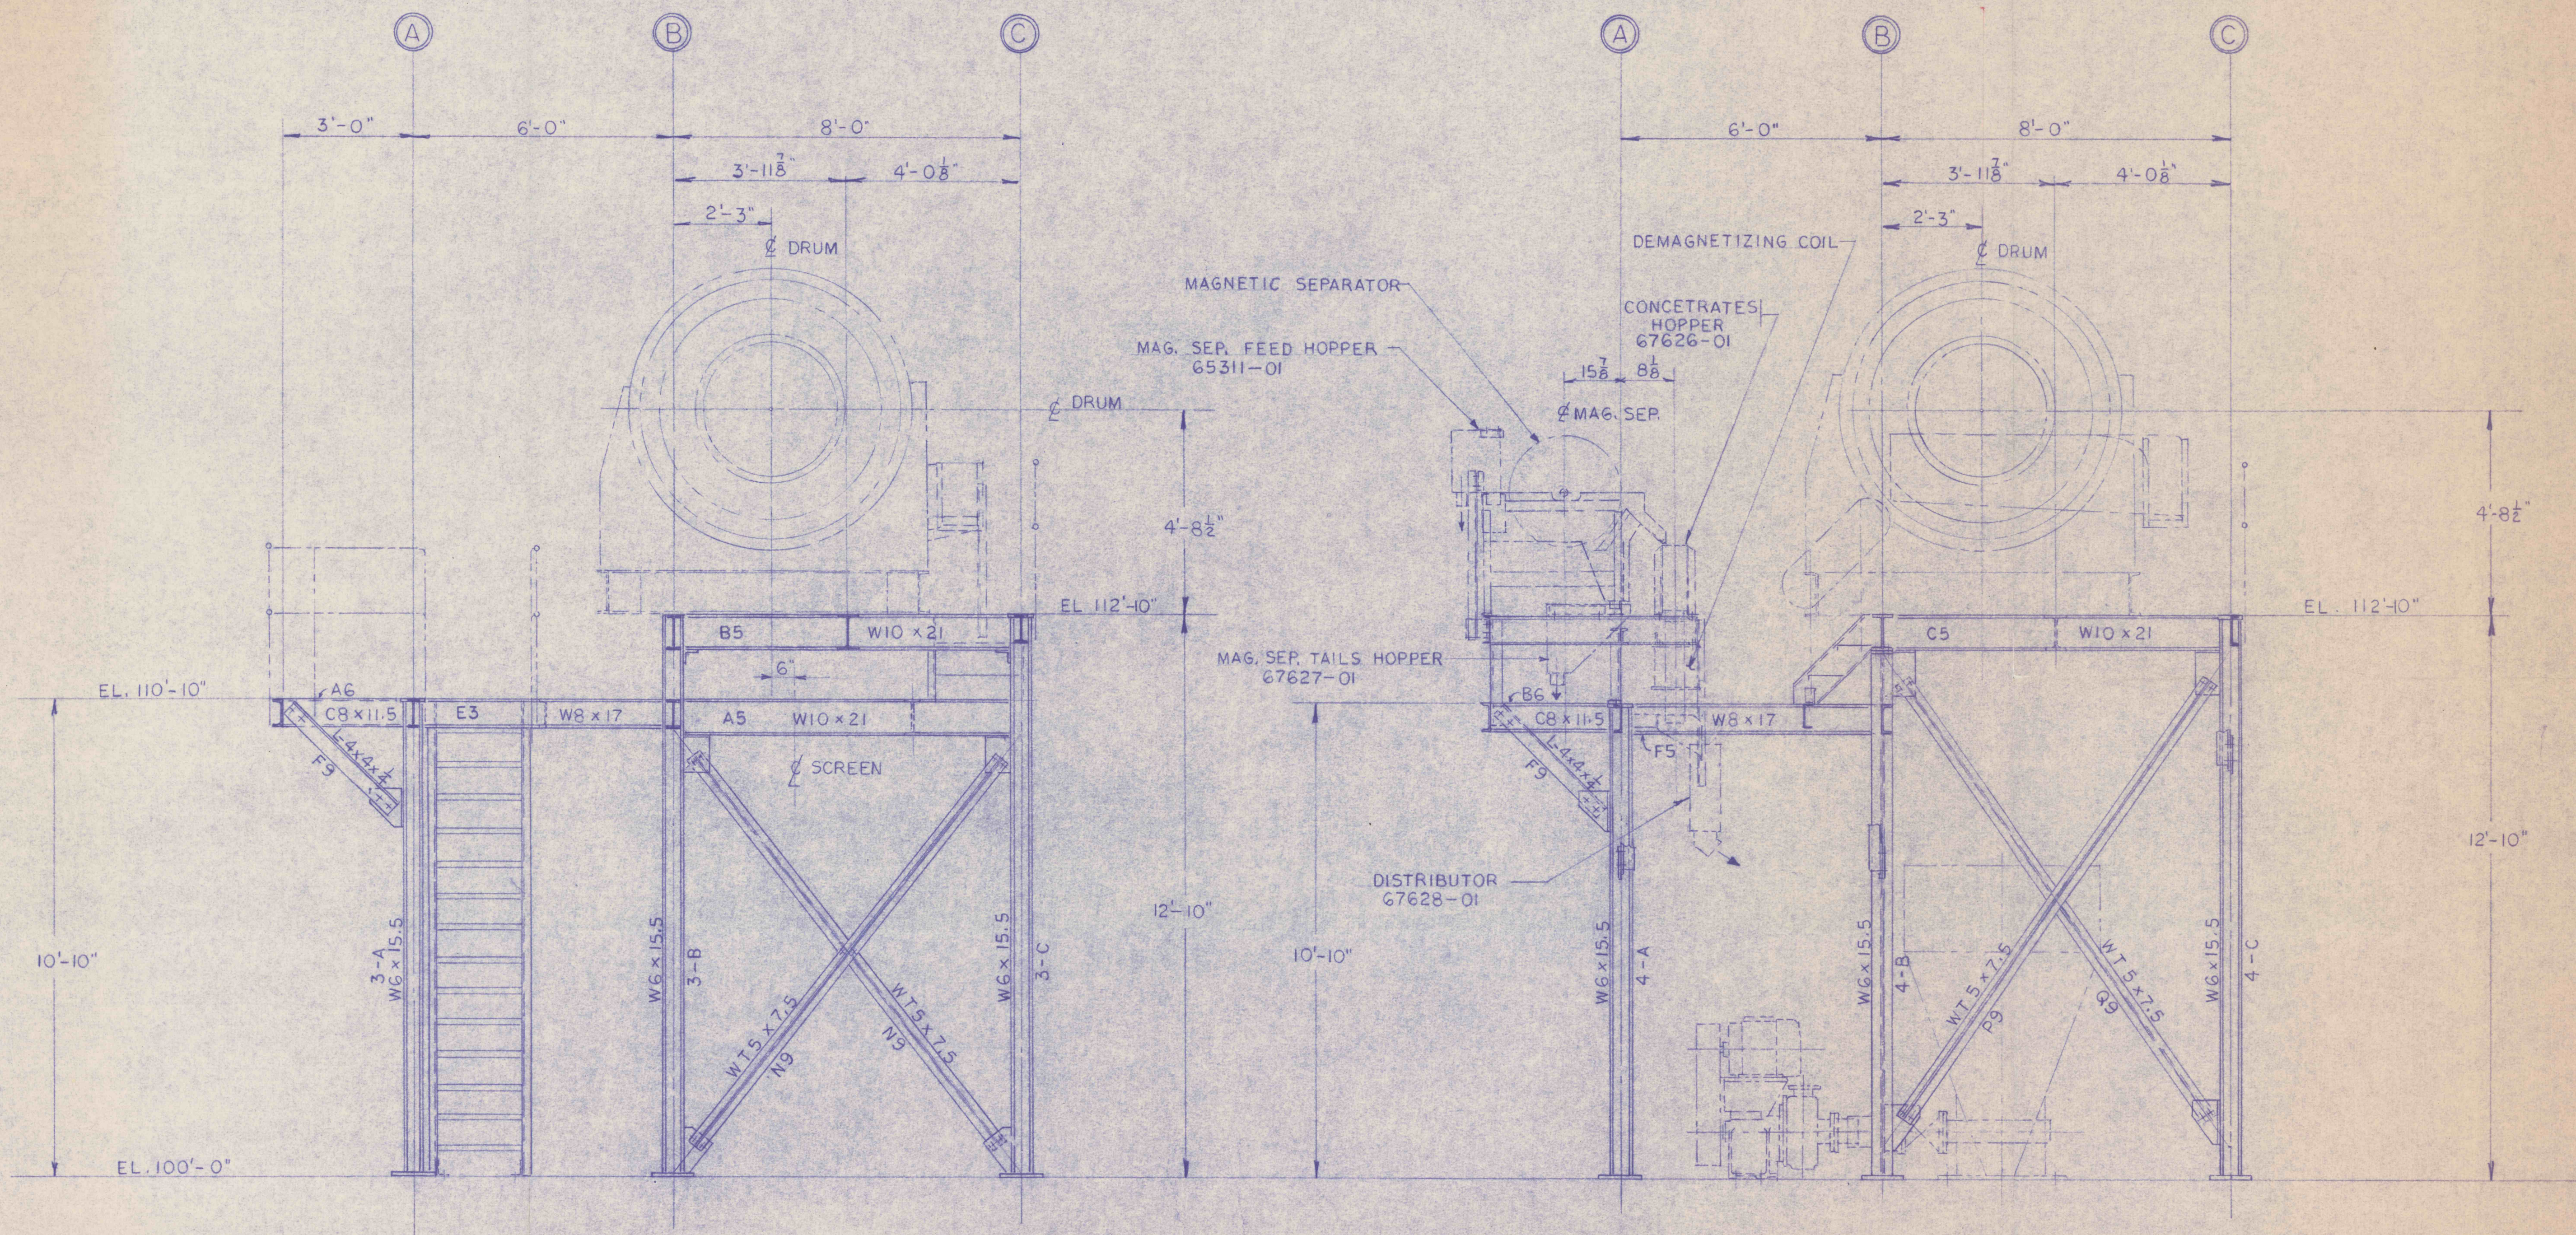

SECTION AT COL. LINE ③

SECTION AT COL. LINE ④

NOTE:

FOR LIST OF REF. DWGS AND NOTES SEE DWG 67482

REV NO.	DESCRIPTION	EDRN NO.	DATE	BY	CHK'D	APPR.	NEXT ASSY.
41672	UNLESS OTHERWISE SPECIFIED: DIMENSIONS ARE IN INCHES. TOLERANCE: .XX ± .02 .XXX ± .010 FRACTIONS ± _____ ANGLE ± _____ SURF FINISH _____ ✓ RMS						
DRAWN: G.O. 3-7-50 CHECK: DATE PROJ. ENGR. DATE APPROVAL DATE RELEASE DATE		WEMCO HMS MOBIL MILL SECTION @ COL. LINE ③ ④			SCALE: 1" = 1'-0" SHT 1 OF 1 DWG. NO. 67487		

WEMCO, DIVISION OF
ENVIROTECH CORPORATION

SACRAMENTO
CALIF.