

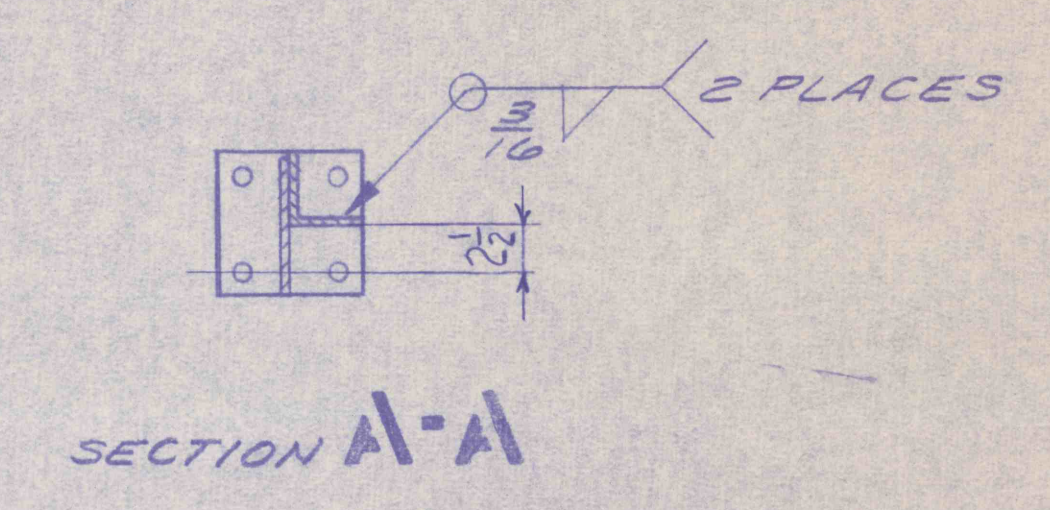
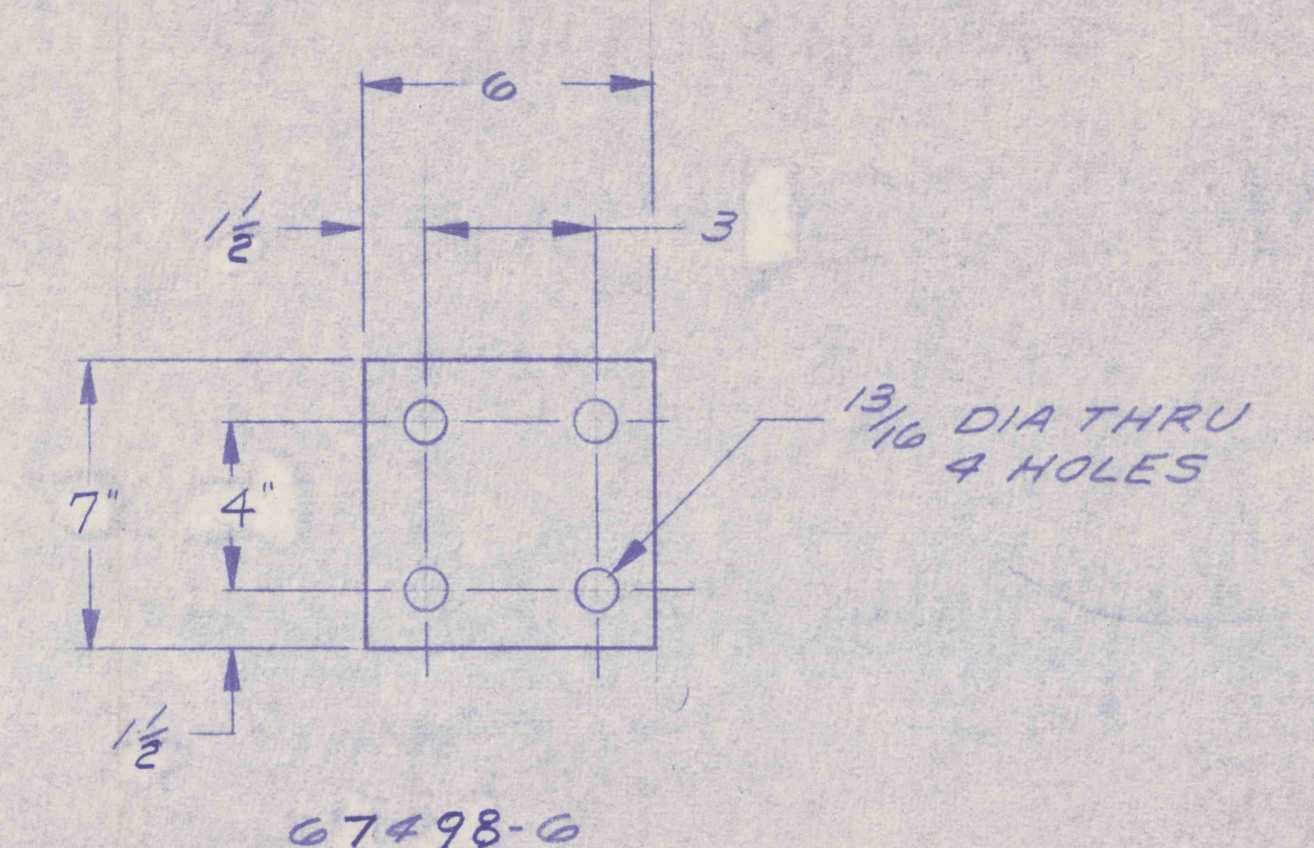
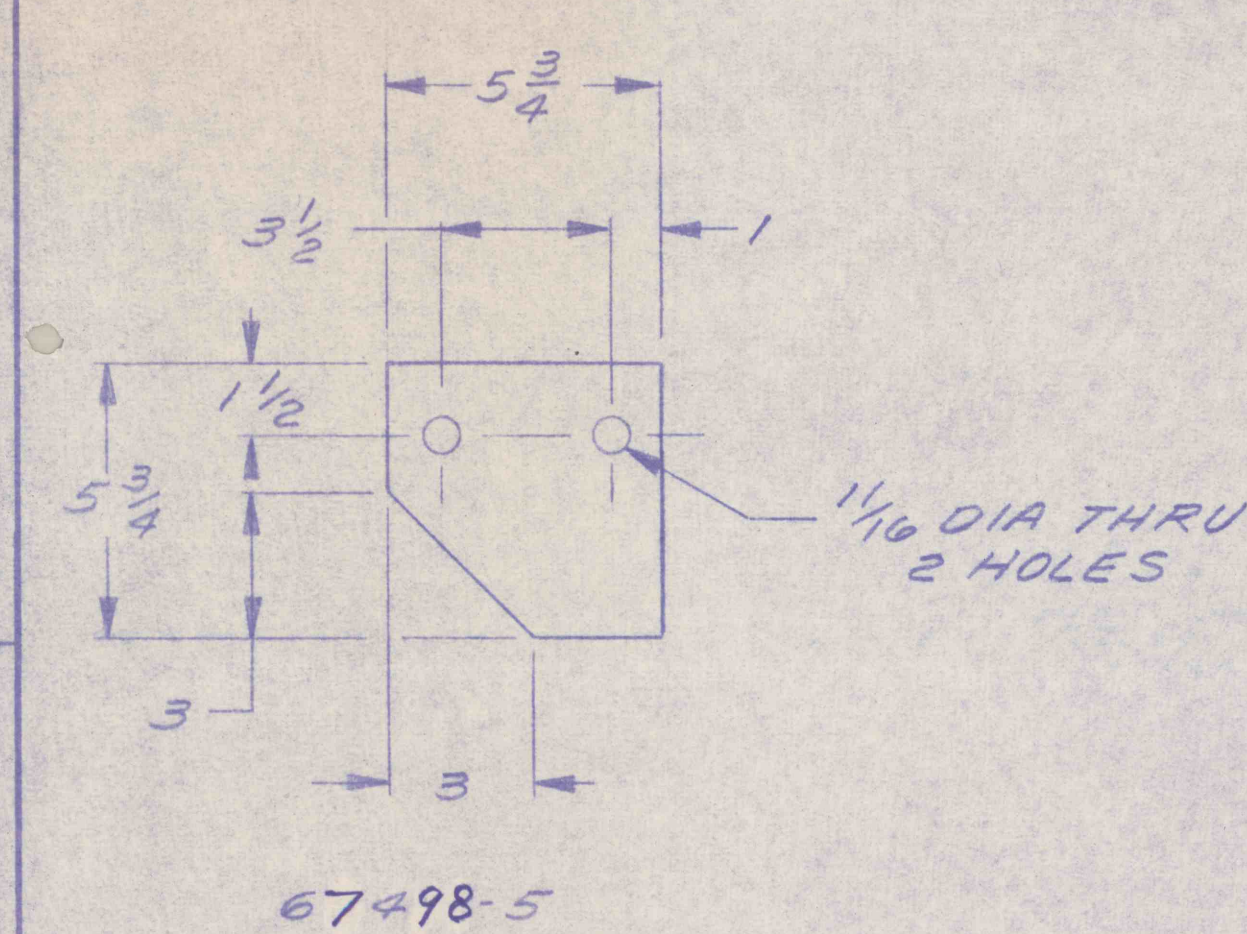
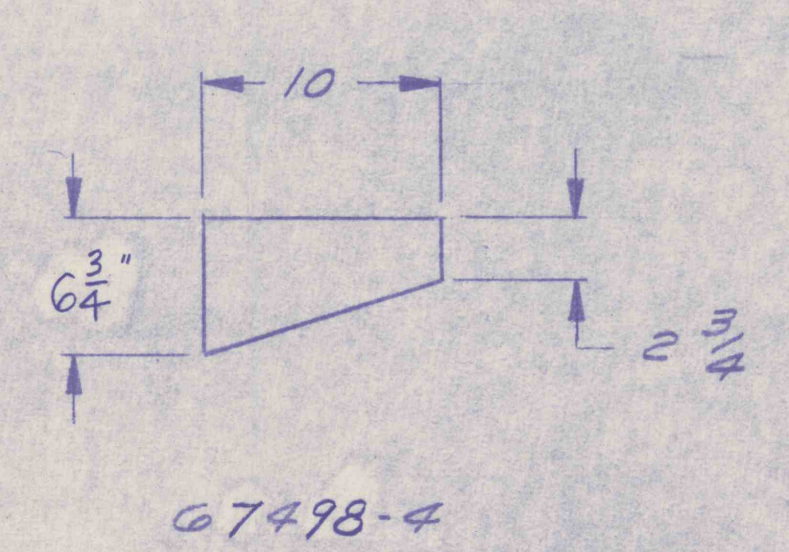
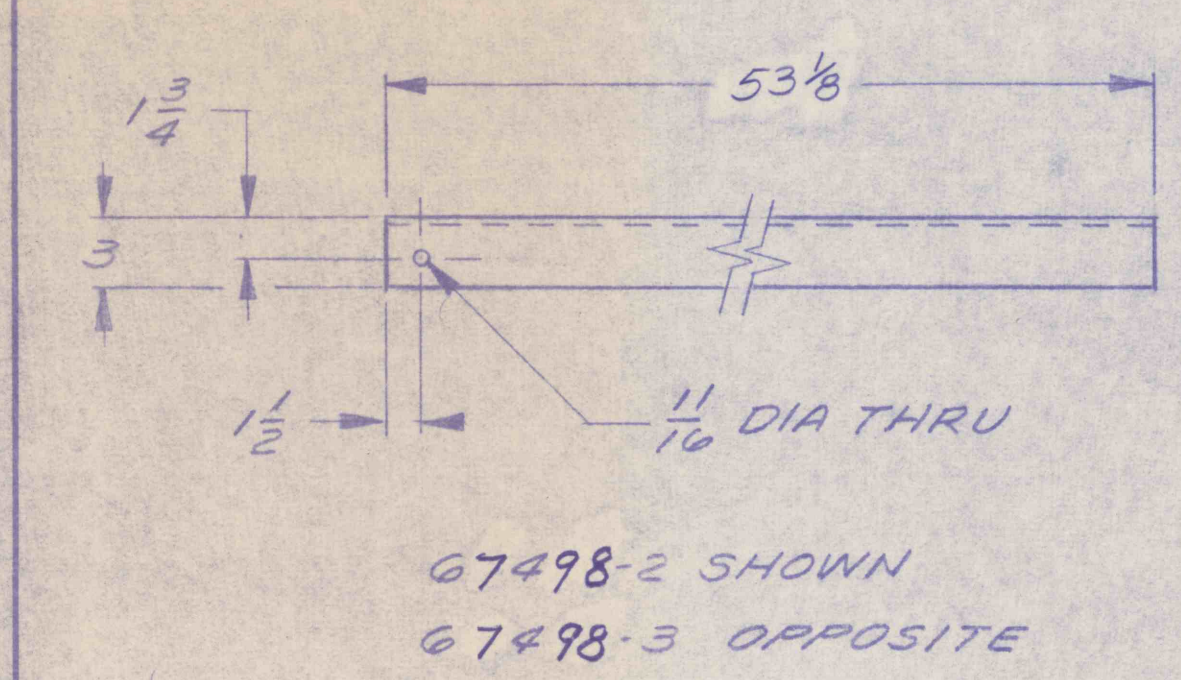
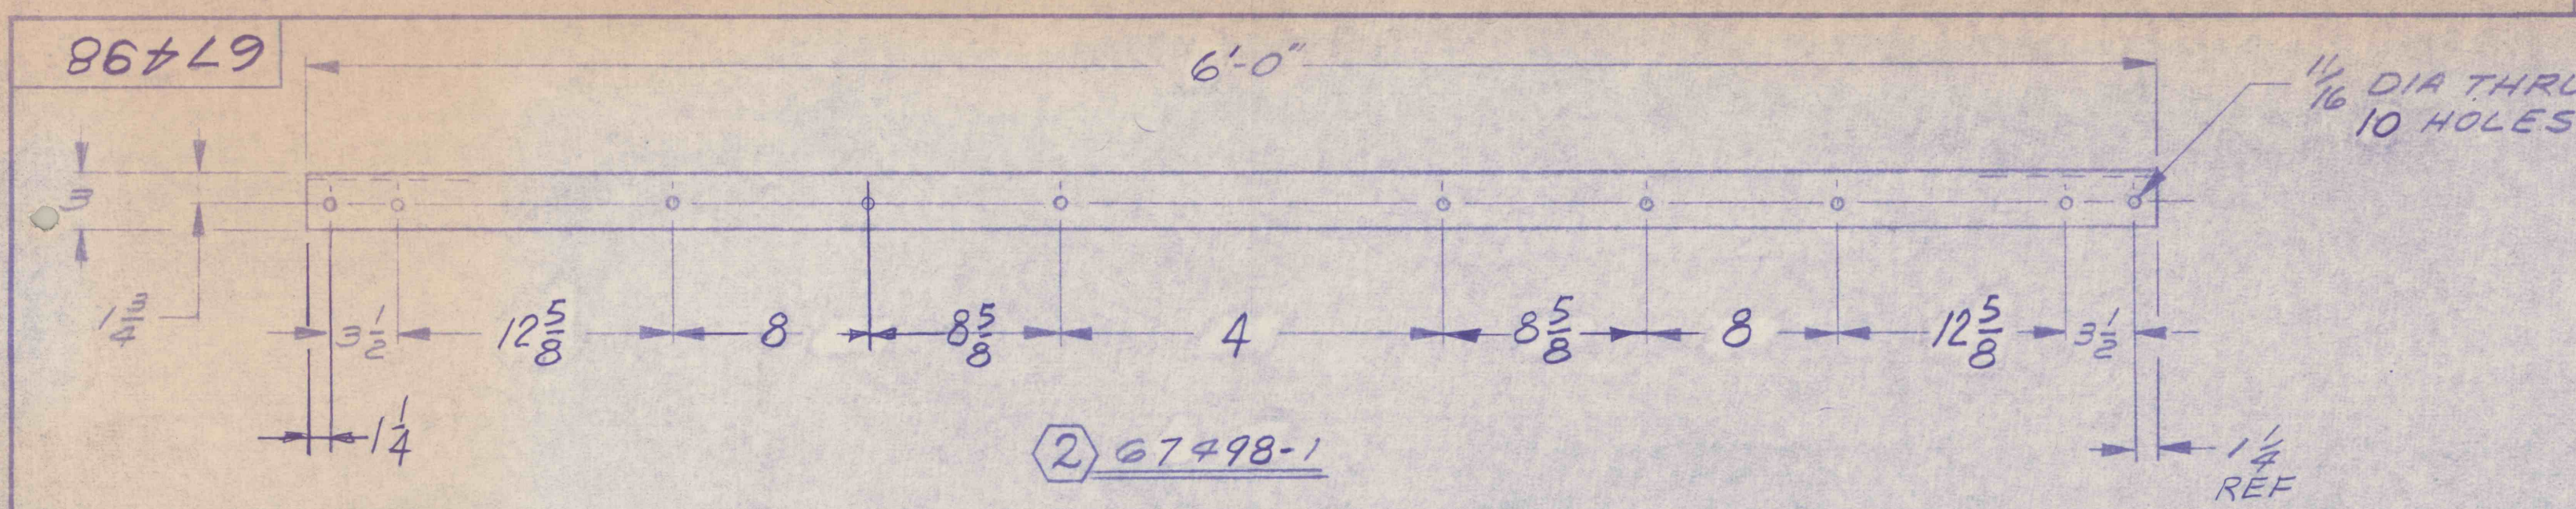


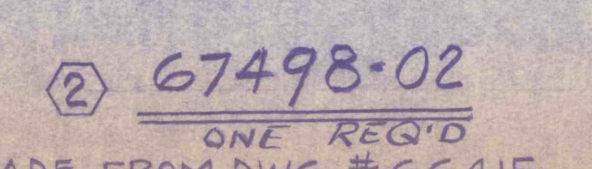

NOTE:
 1. PAINT ONE COAT ZINC CHROMATE OR EQUAL.
 2. MARK NO. WITH BLACK PAINT.

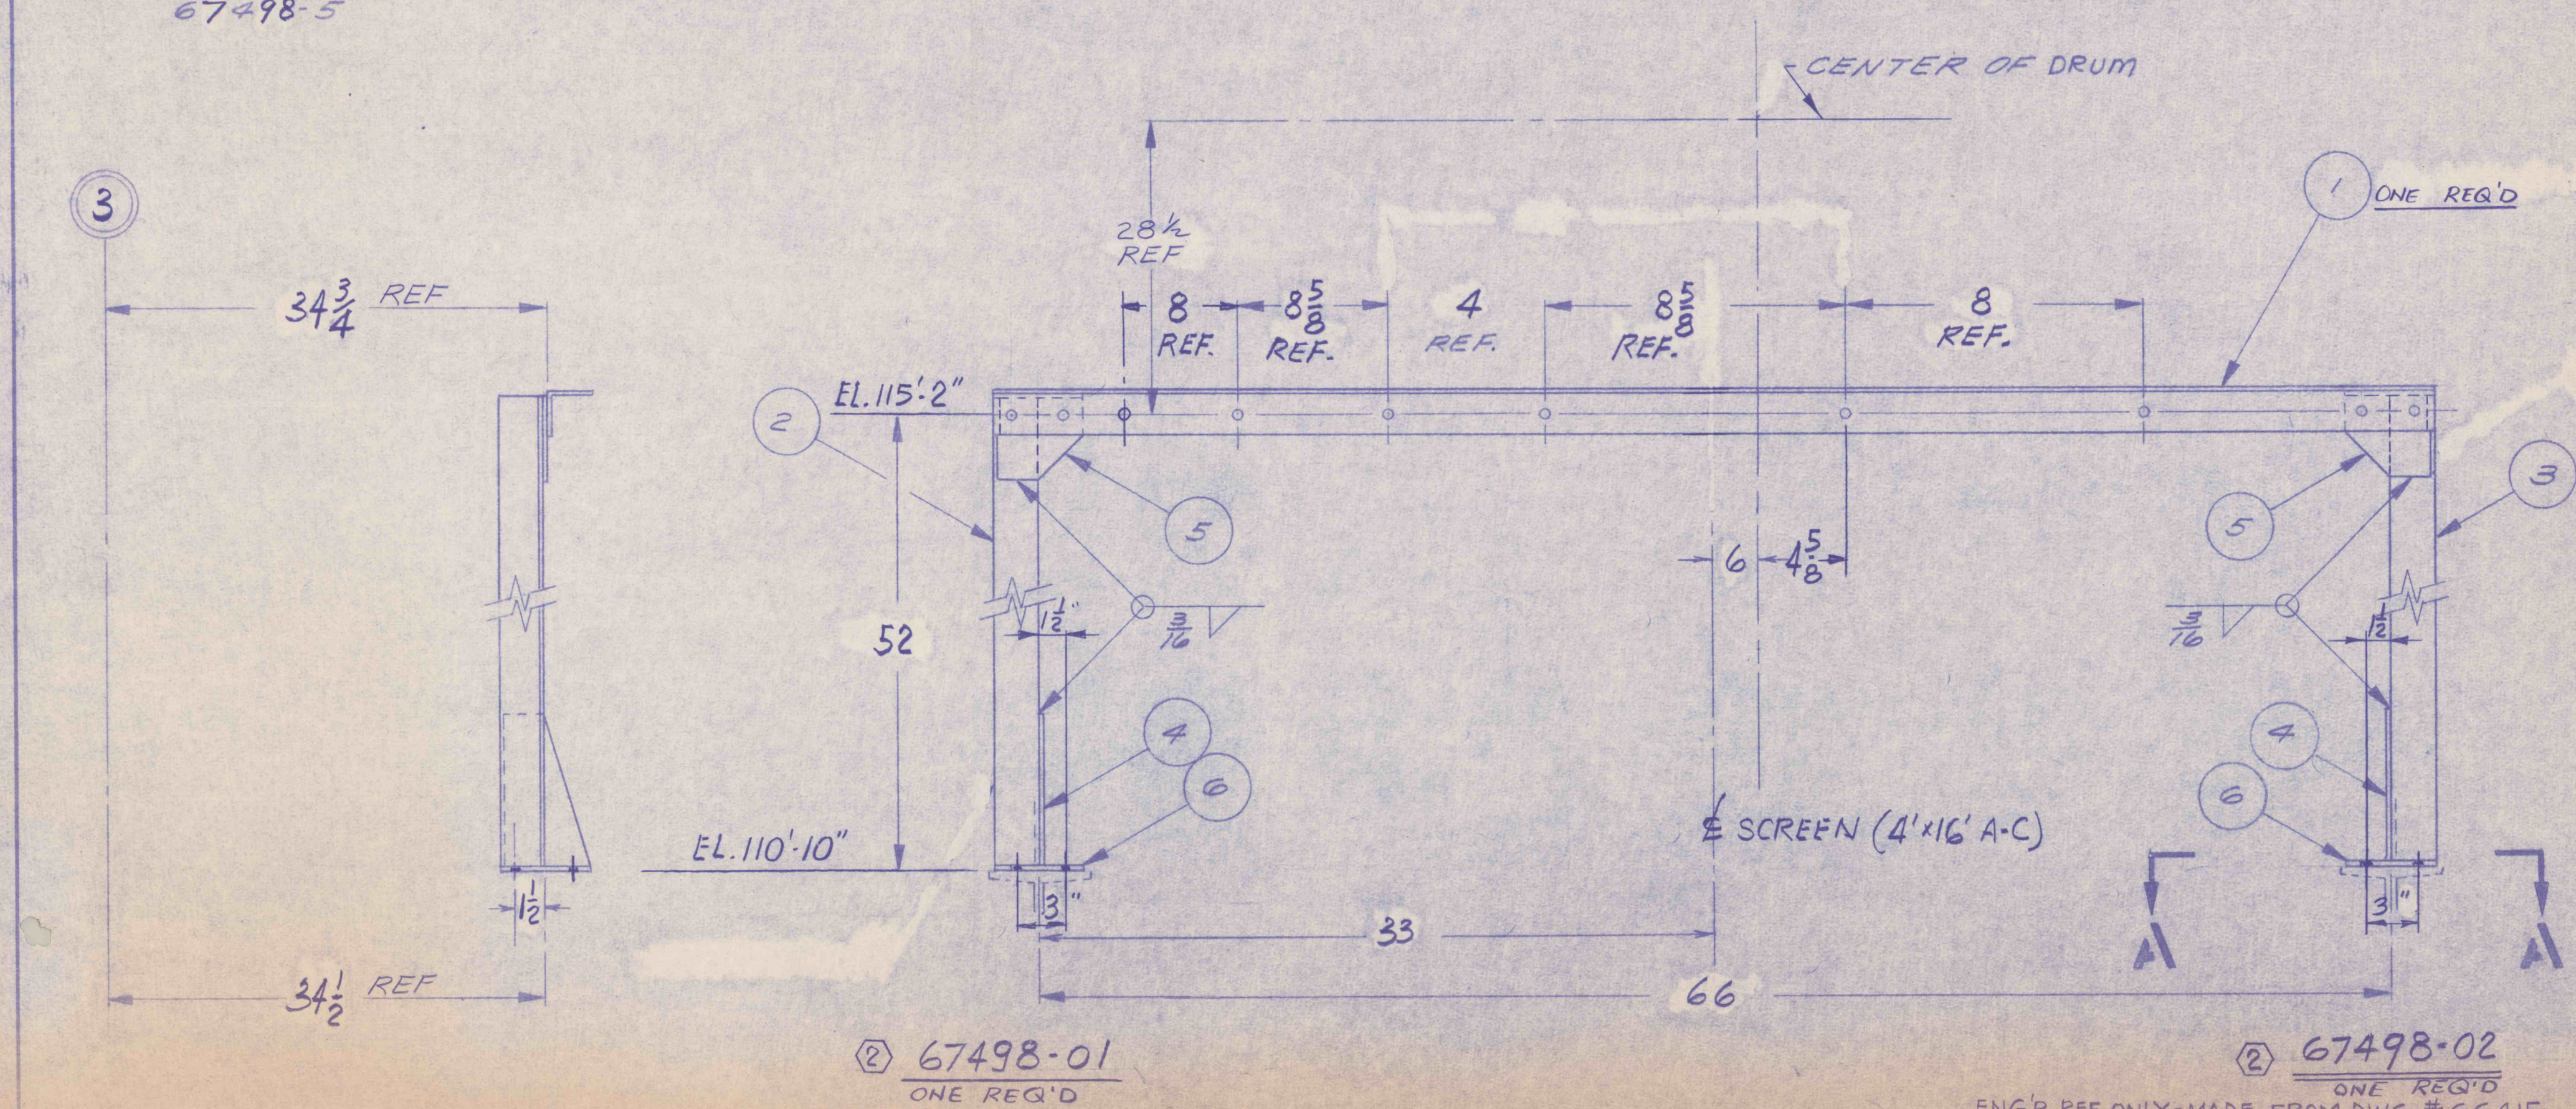

QTY. REQ'D/ ASSY.	ITEM NO.	PART NO.	DESCRIPTION	RAW PART NO.	MATERIAL	UNIT WT.
-02 -01	1	67498-1	ANGLE, 3x3x1/4x6'-0"		A36	30
	2		ANGLE, 3x3x1/4x53 1/8"		A36	22
1	3		ANGLE, 3x3x1/4x53 1/8"		A36	22
1	4		PLATE, 1/4x7 3/4x10"		A283	5.4
1	5		PLATE, 1/4x5 3/4x5 3/4"		A283	2.3
1	6	67498-6	PLATE, 3/8x6"x7"		A283	4.4

REV NO.	DESCRIPTION	EDRN NO.	DATE	BY	CHK'D	APPR.	NEXT ASSY.
S.O. 41672							
UNLESS OTHERWISE SPECIFIED: DIMENSIONS ARE IN INCHES. TOLERANCE:							
XX ± .02							
.XXX ± .010							
FRACTIONS ± 1/16							
ANGLE ±							
SURF FINISH	✓ RMS						
DRAWN SFC		DATE 4-22-60		SCALE NONE		D	
CHECK G.O.		DATE 6-1		SHT 1 OF 1			
PROJ. ENGR.		DATE 11-8-5		DWG. NO. 67498			
APPROV. S		DATE		SUPPORT LAUNDER			
RECAP				6'x10' DRUM SEPARATOR			
				HMS MOBIL MILL			

ENG'R REF. ONLY - MADE FROM DWG. # 66415