
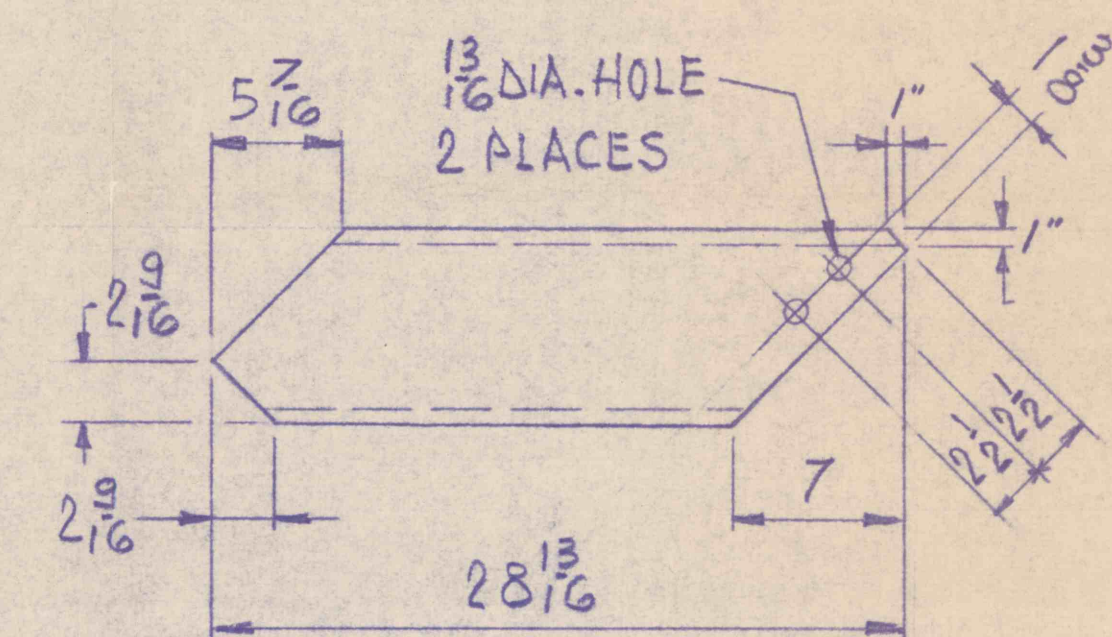
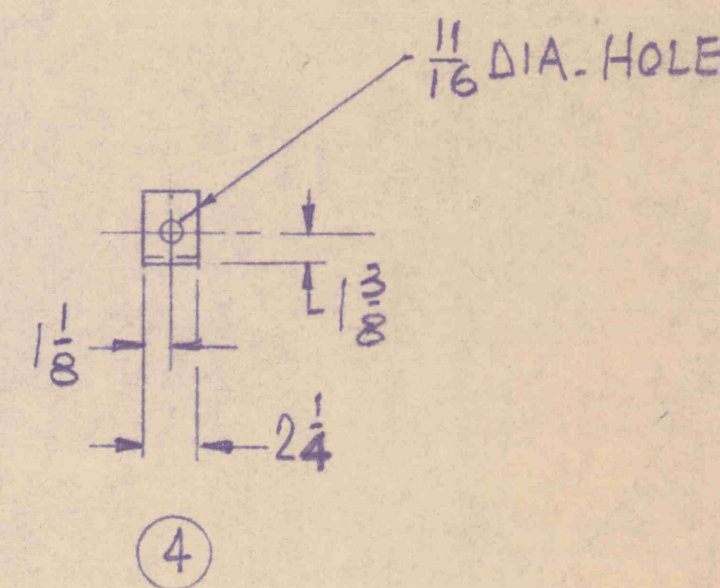
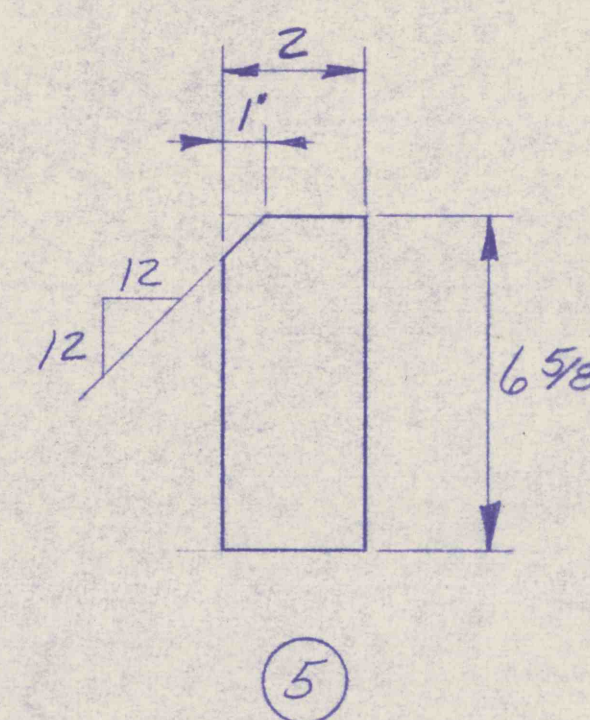
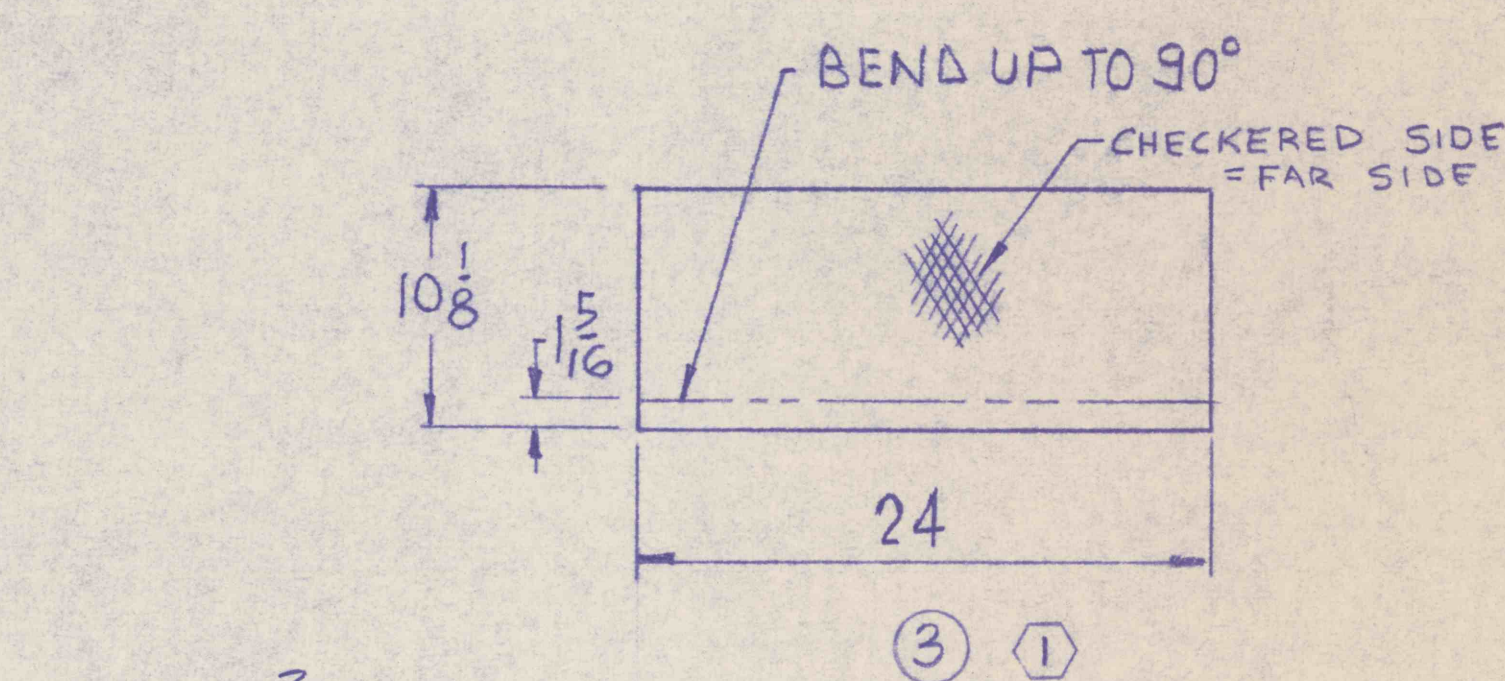
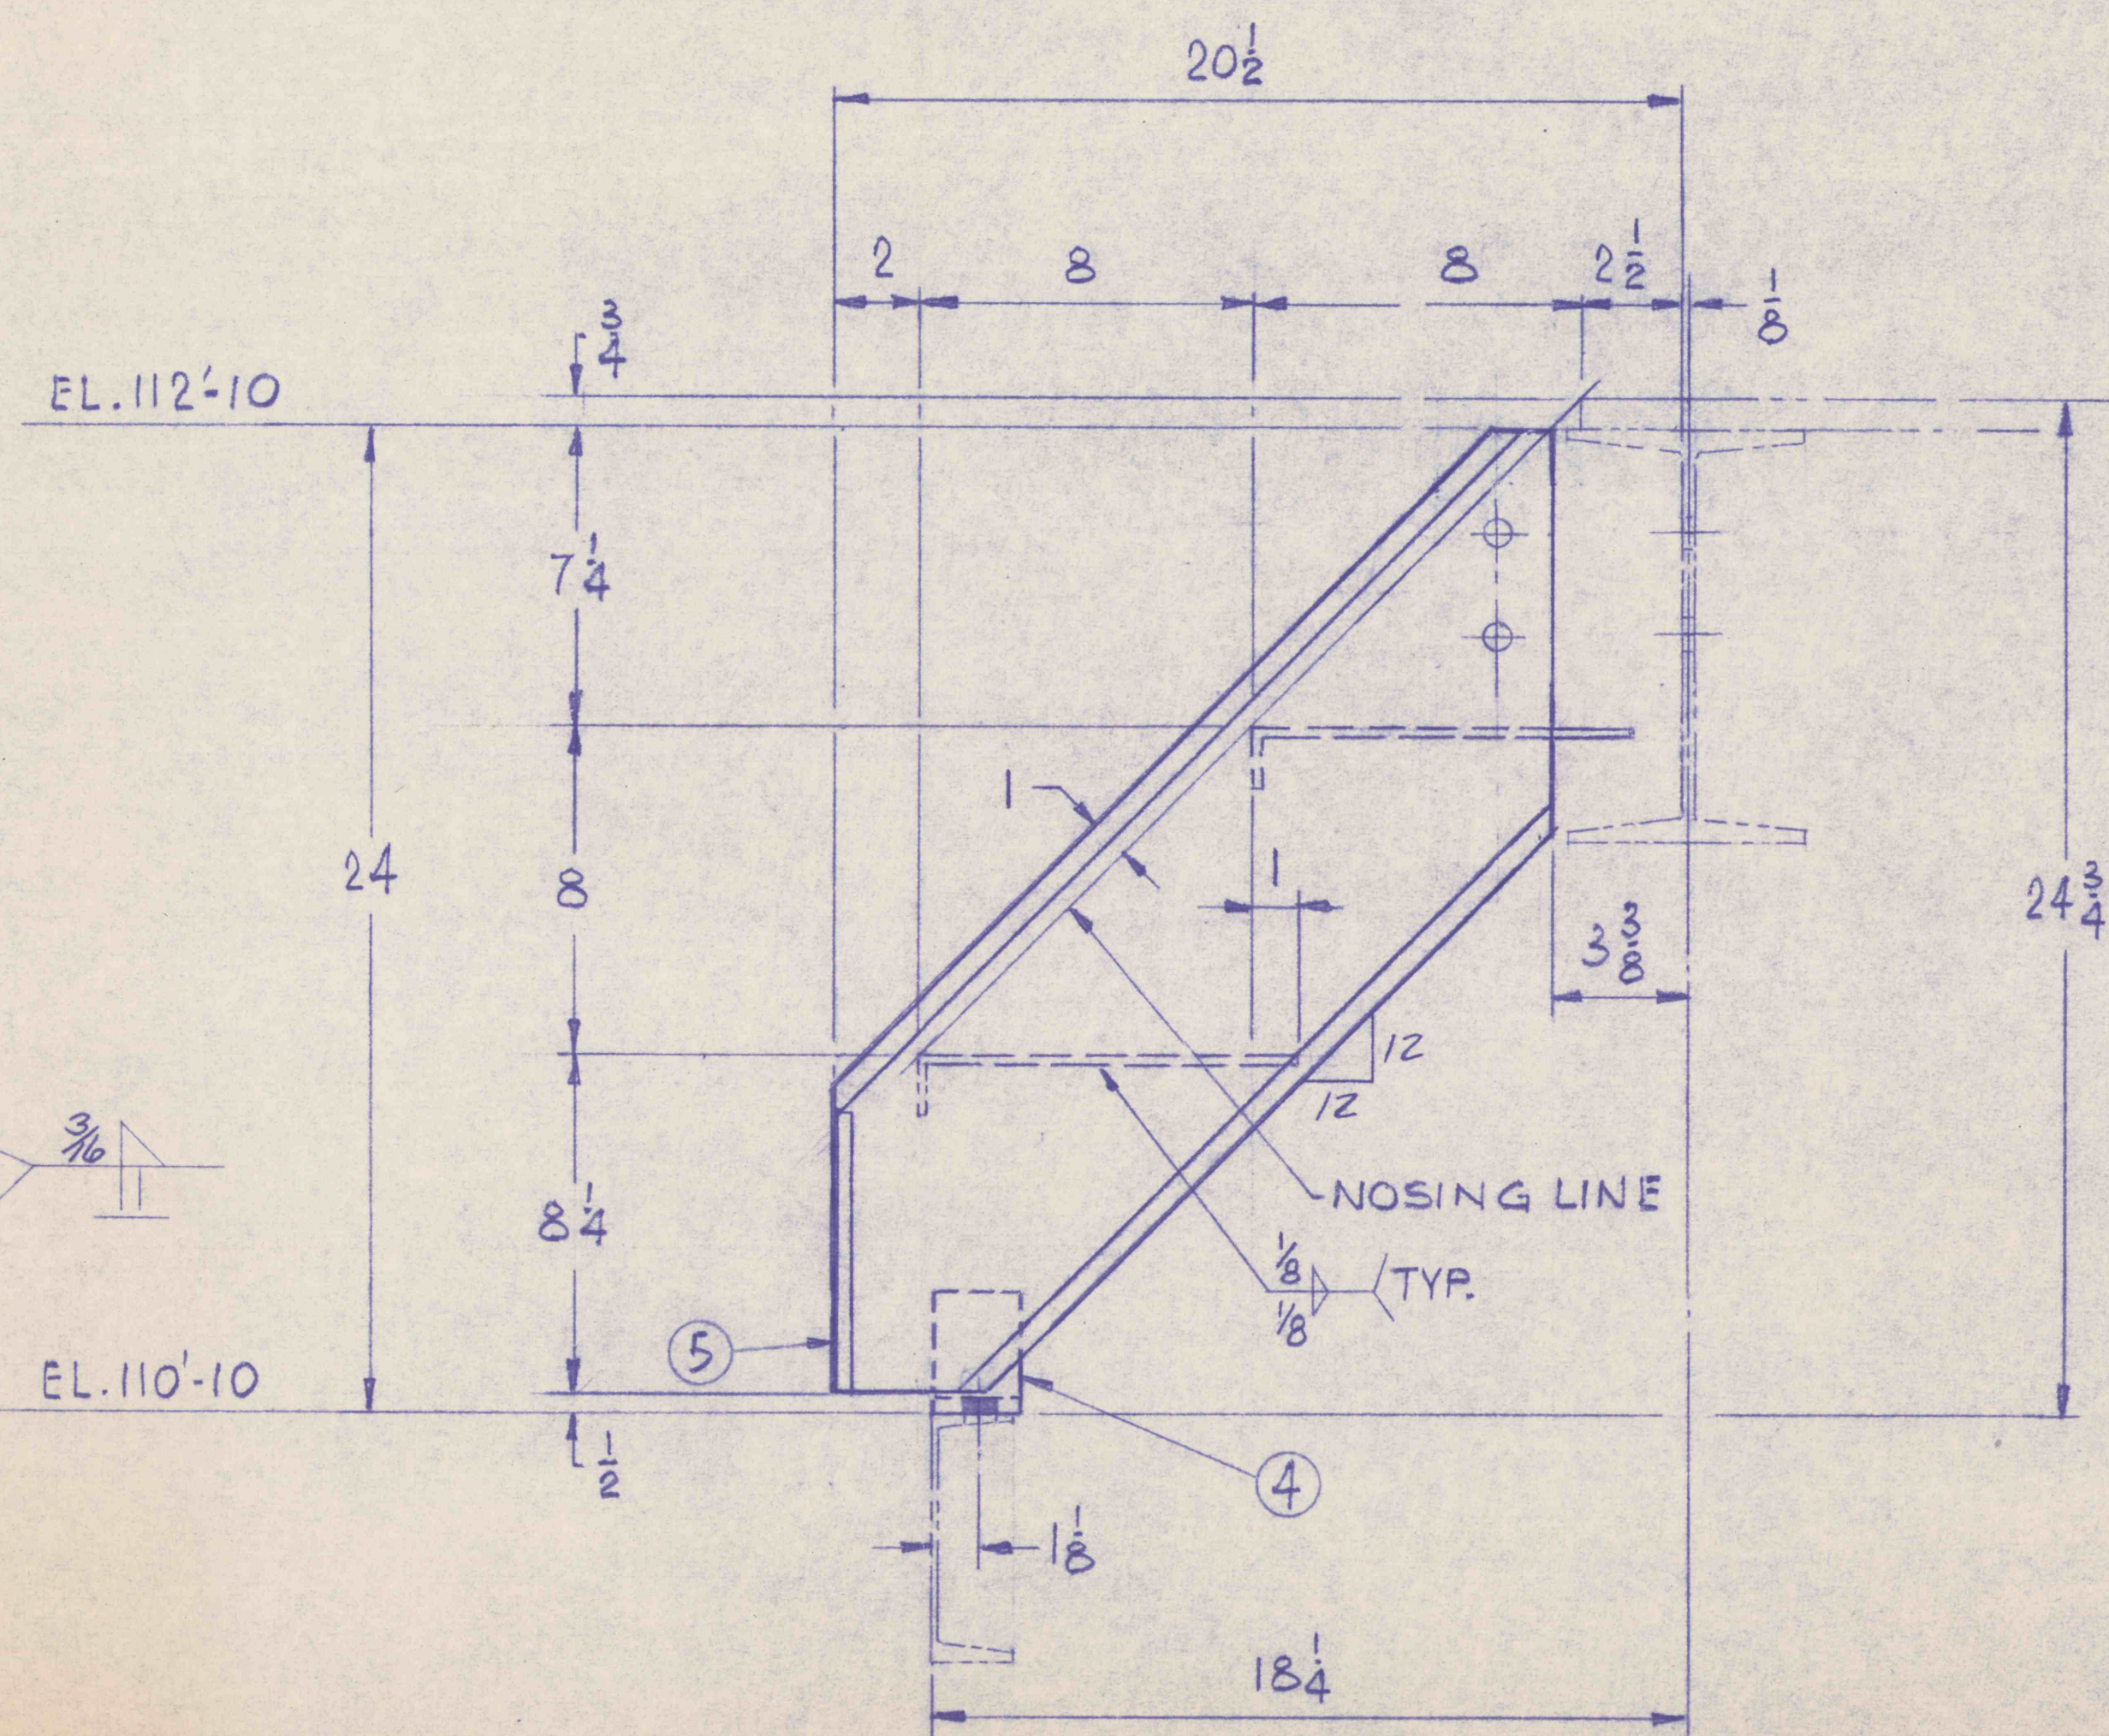


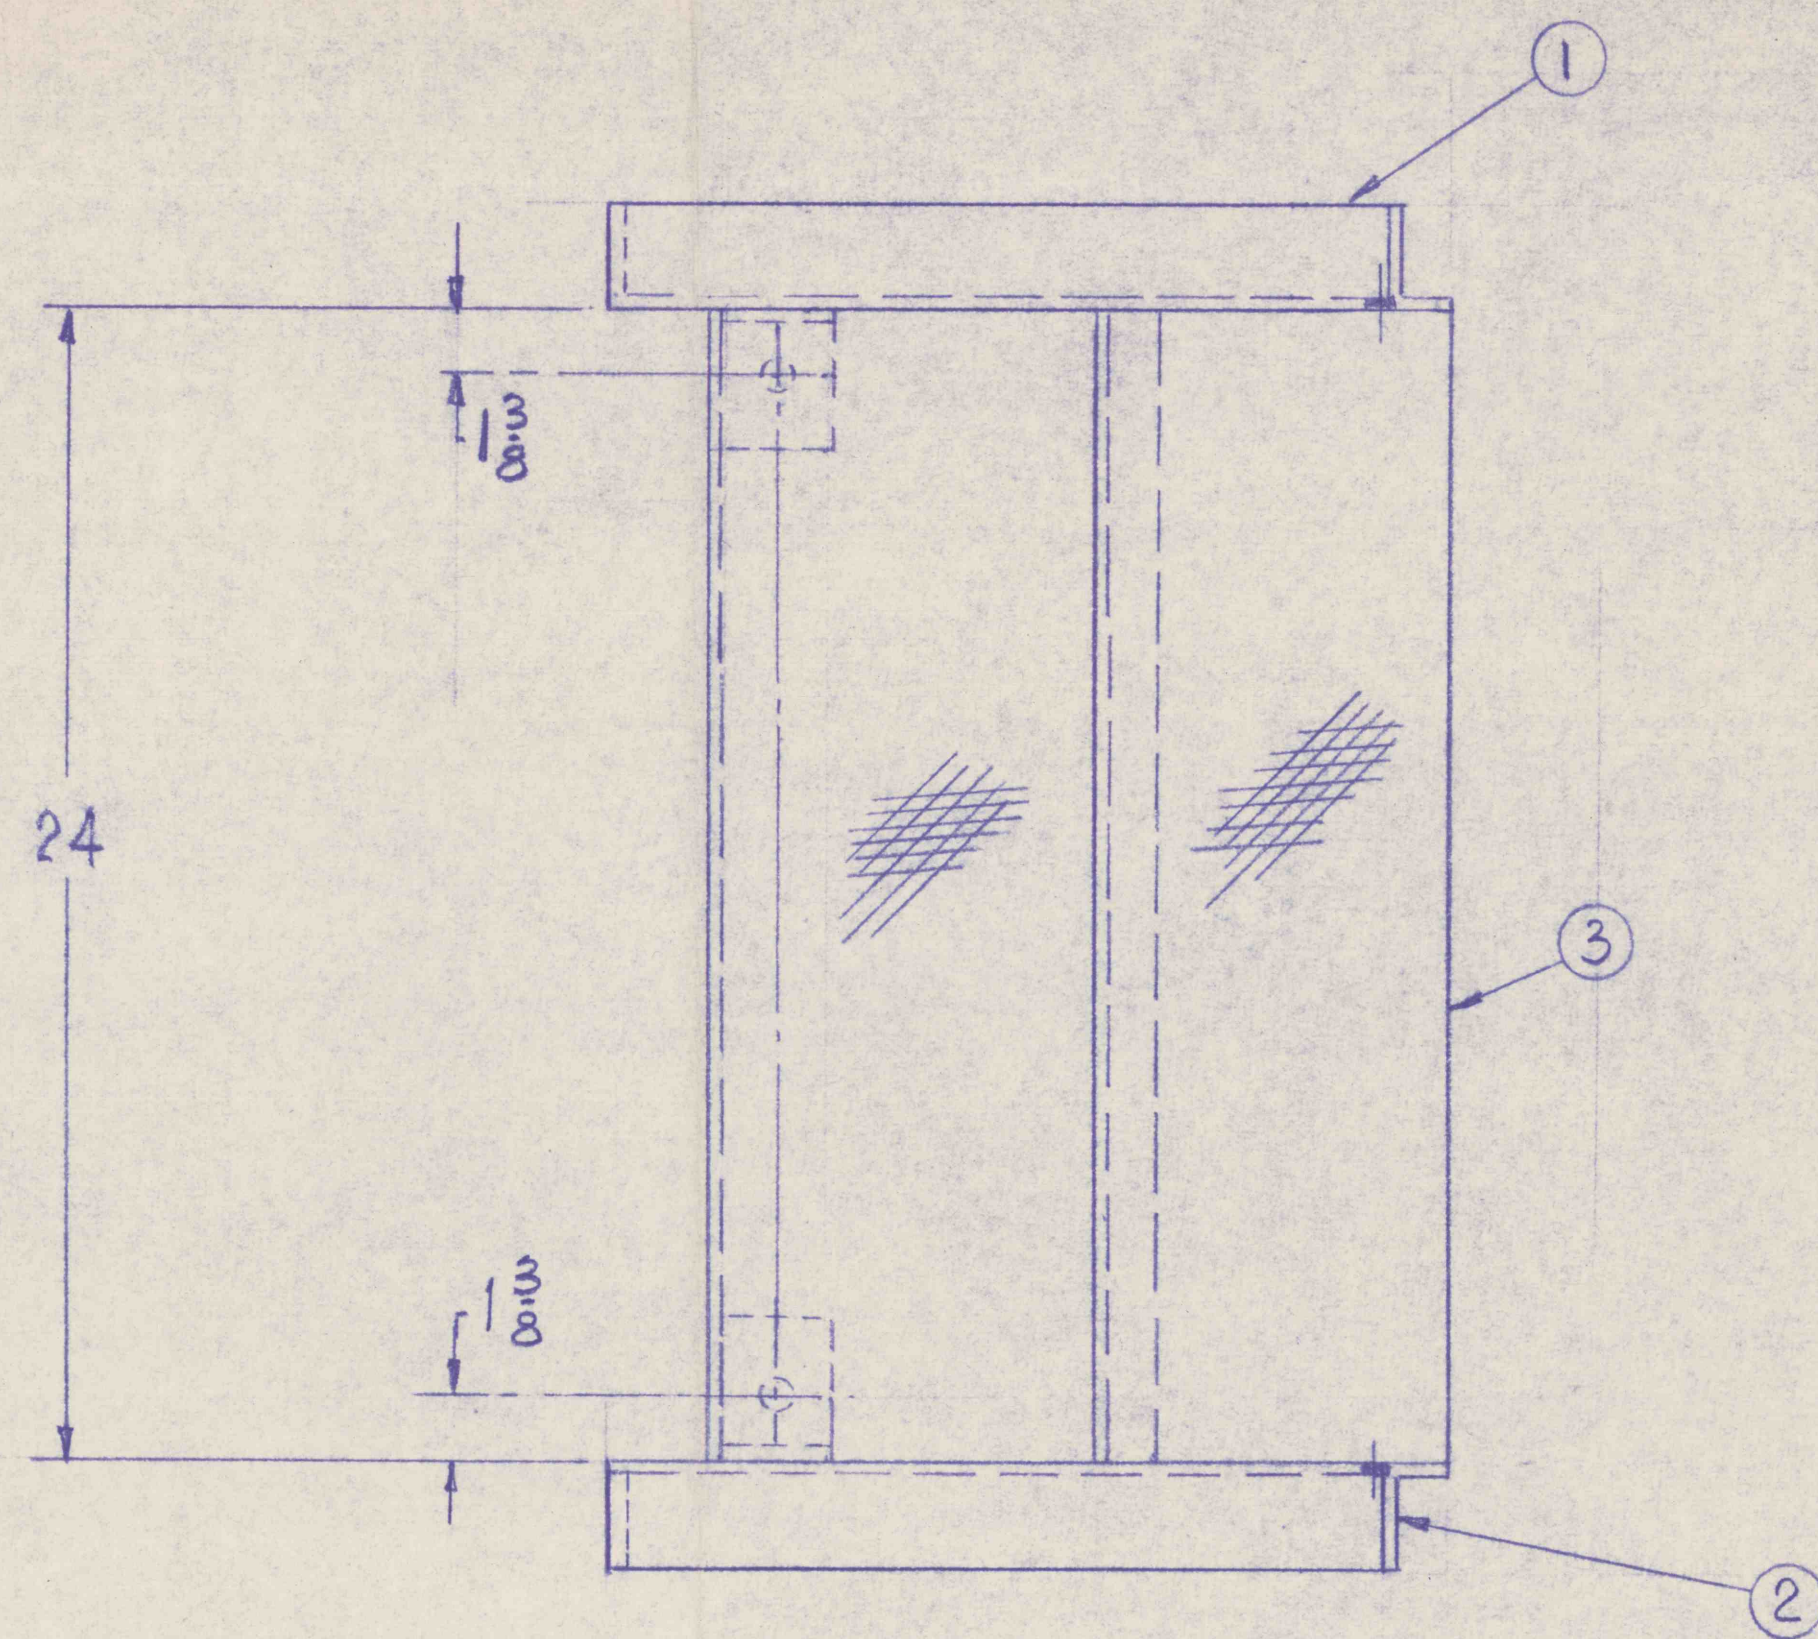

① AS SHOWN ② OPPOSITE

① ALL DIMENSIONS TO OR ACROSS BEND LINES DO NOT INCLUDE A BEND ALLOWANCE. THE DIMENSIONS TO BEND LINES ARE MEASURED TO THE INTERSECTION POINT OF THE INSIDE SURFACES AFTER FORMING.

2. MARK PART NO. WITH BLACK PAINT.
3. PAINT ONE SHOP COAT ZINC CHROMATE OR EQUAL
4. GRIND ALL SHARP EDGES SMOOTH.

QTY. REQ'D	ASSY.	ITEM NO.	PART NO.	DESCRIPTION	RAW PART NO.	MATERIAL	WT.
	-01						
1	1			CHANNEL C8x11.5 x 28 13/16		A36	28
1	2			CHANNEL C8x11.5 x 28 13/16		A36	28
2	3			PLATE, SAFETY 3/16 x 10 1/8 x 24		STL.	29
2	4			ANGLE 3 x 3 x 5/16 x 2 1/4		A36	2.3
2	5			BAR, FLAT 1/4 x 2 x 6 5/8		M1020	1.9

TOTAL WT. 89#

STAIR ASSEMBLY
MK G7500-01
TWO REQ'D

REV NO.	DESCRIPTION	EDRN NO.	DATE	BY	CHK'D	APPR.	NEXT ASSY.
	S.O. 41672						
UNLESS OTHERWISE SPECIFIED: DIMENSIONS ARE IN INCHES. TOLERANCE: .XX ± .02 .XXX ± .010 FRACTIONS ± 1/16" ANGLE ± SURF FINISH — ✓ RMS							
This drawing is the confidential property of ENVIROTECH CORPORATION and is loaned upon the express understanding and agreement that it is not to be reproduced or copied, in whole or in part, or used for furnishing information to others, or used directly or indirectly in any way detrimental to the interests of ENVIROTECH CORPORATION, and is to be returned upon request. All rights reserved. WEMCO, DIVISION OF ENVIROTECH CORPORATION SACRAMENTO CALIF. DRAWN: SPC DATE: 3-11-80 CHECK: G.O. DATE: 4-22-80 PROJ. ENGR. DATE: 5-1-80 APPROV. DATE: 8-1-80 RELEASE DATE: SCALE: N.T.S. D SHT 1 OF 1 DWG. NO. 67500							