


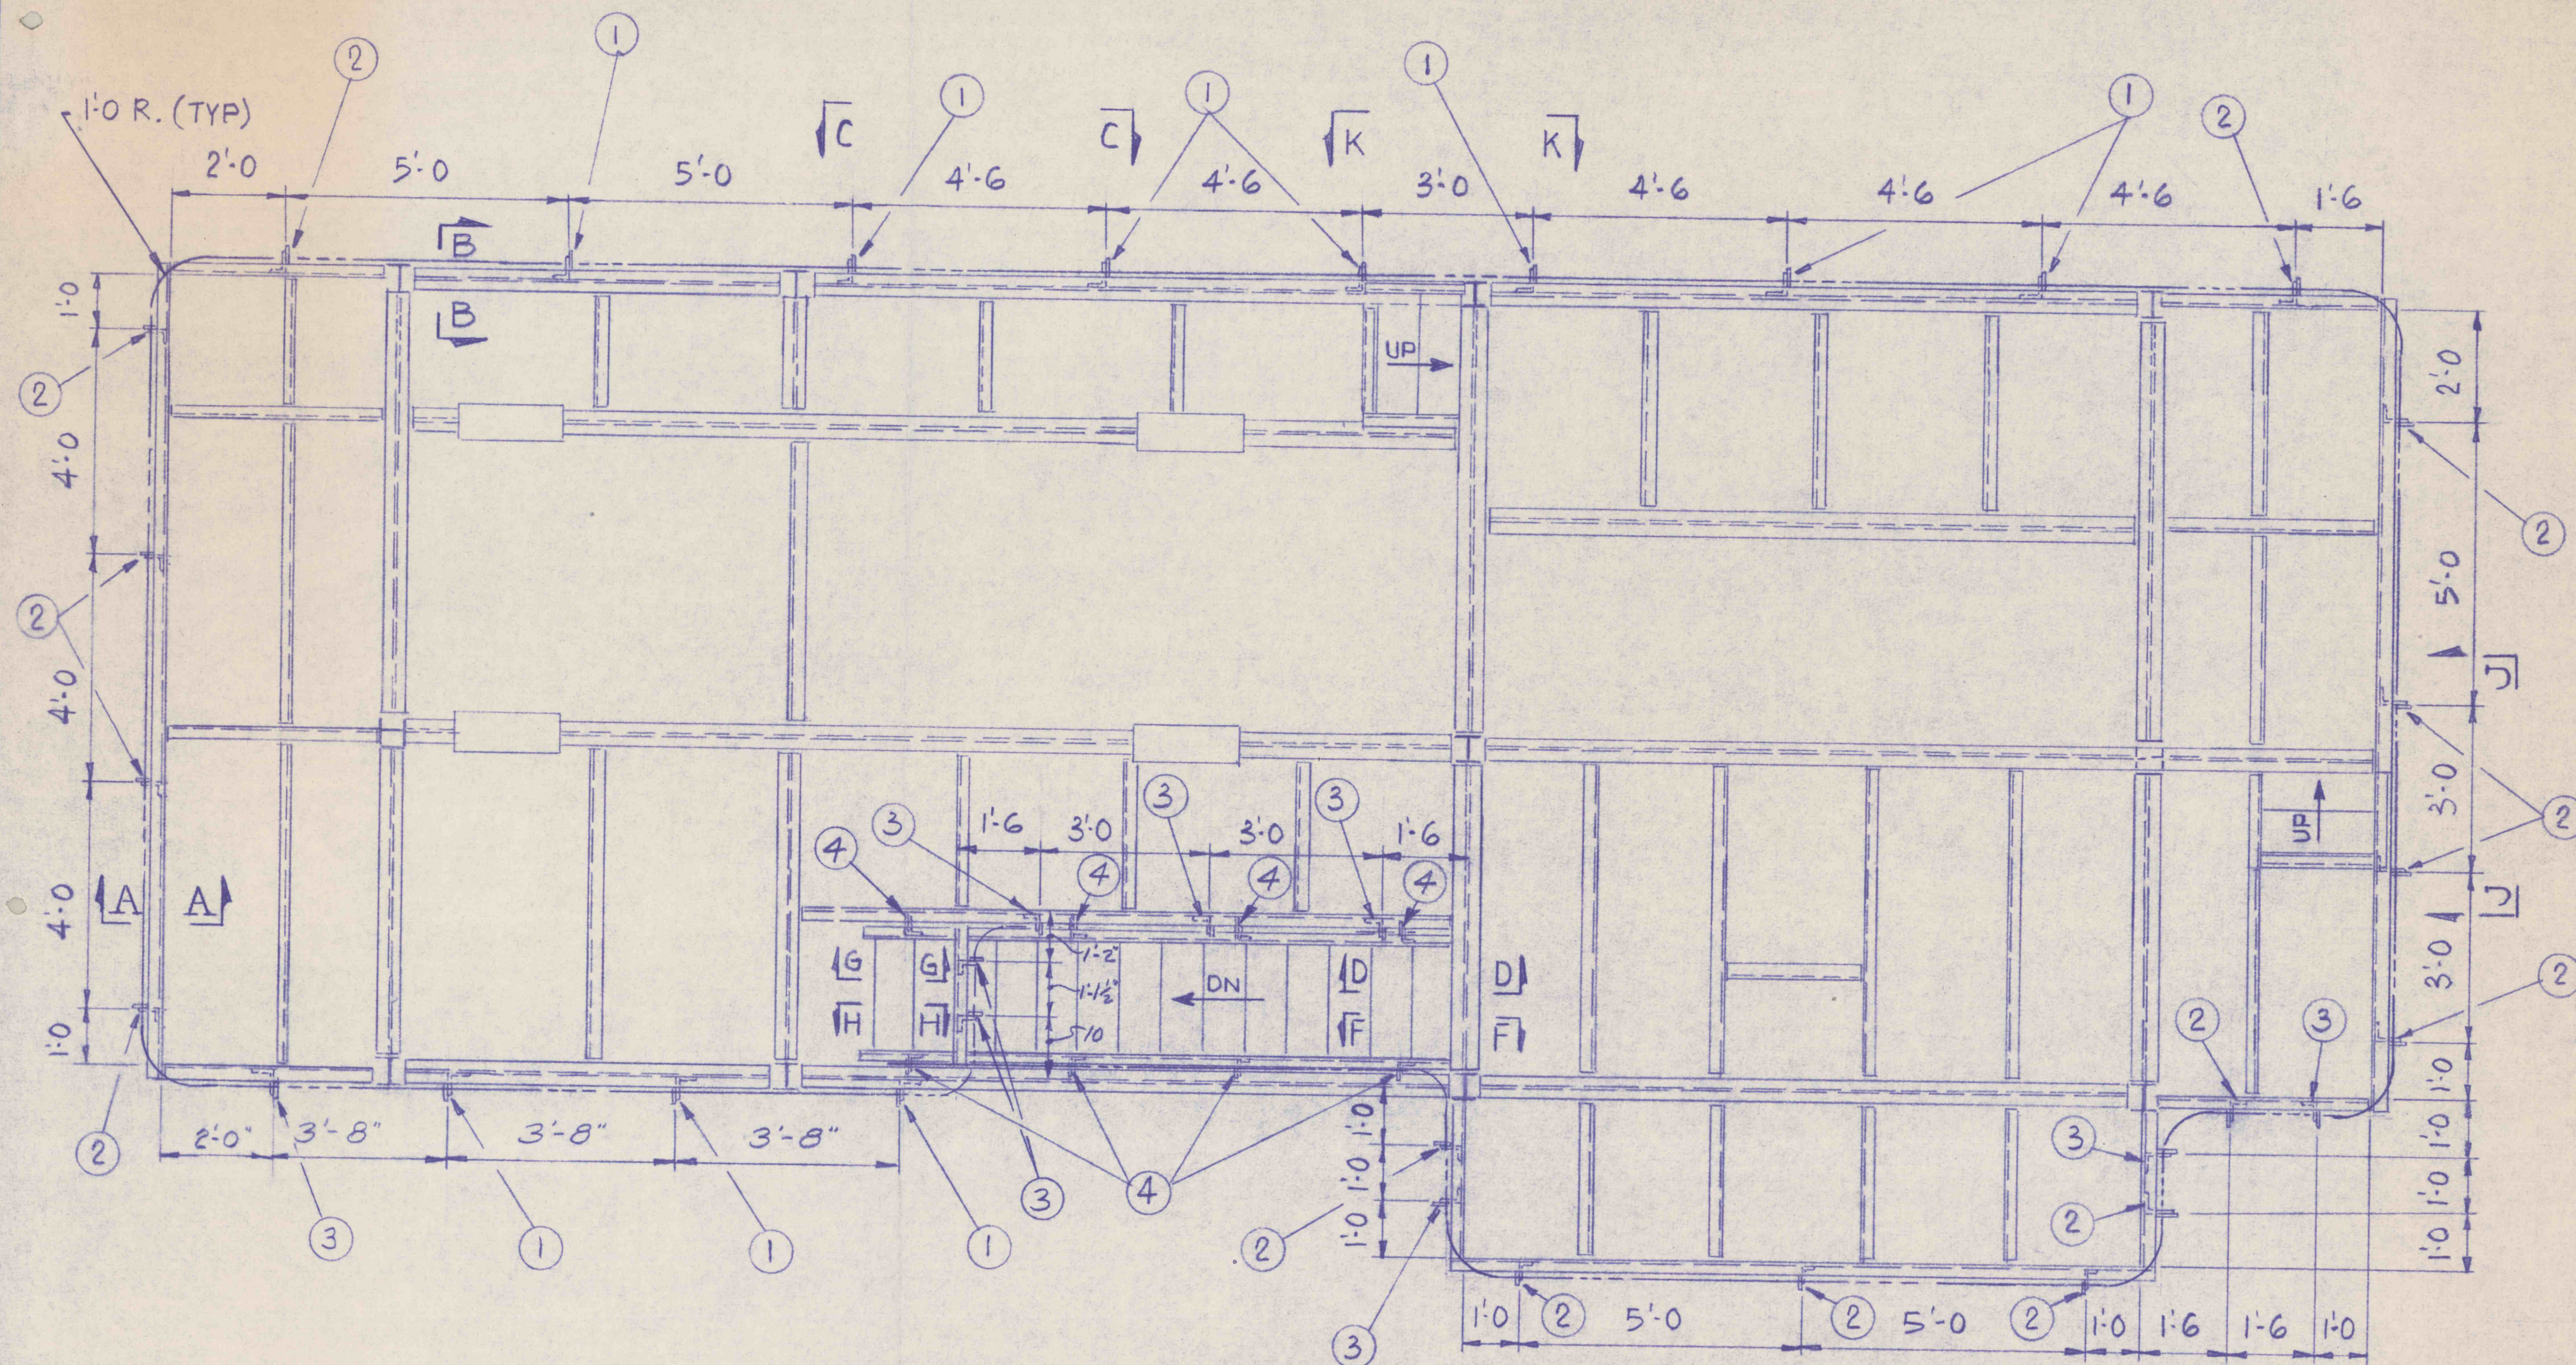


QTY. REQD.	ASSY.	ITEM NO.	PART NO.	DESCRIPTION	RAW PART NO.	MATERIAL	UNIT WT.
10	1	67591-01		POST ASSEMBLY		STL	213
16	2	-02		POST ASSEMBLY			341
9	3	-03		POST ASSEMBLY			192
8	4	67591-3		POST			105
1	5	67488-1		BAR- $\frac{5}{16}$ " x 4" x 120'-0"	(5)		510
1	6	67488-2		BAR-1" DIA. x 160'-0"	(5)		427
1	7	67488-3		BAR- $1\frac{1}{8}$ " DIA. x 160'-0"	(5)	STL	541

TOTAL WT=2,329

NOTES

1. FOR STRUCTURAL FRAMING SEE DWG. 67482.
2. GRIND ALL SHARP EDGES SMOOTH.
3. PAINT ONE SHOP COAT ZINC CHROMATE PRIMER OR EQUAL.
4. PAINT PART NUMBERS IN BLACK LETTERS.
5. NO DETAILS SHOWN - MAT'L FOR TOP RAIL, MIDDLE RAIL & TOE PLATE TO BE FURNISHED IN SUITABLE LENGTHS FOR FIELD CUTTING, BENDING & WELDING.

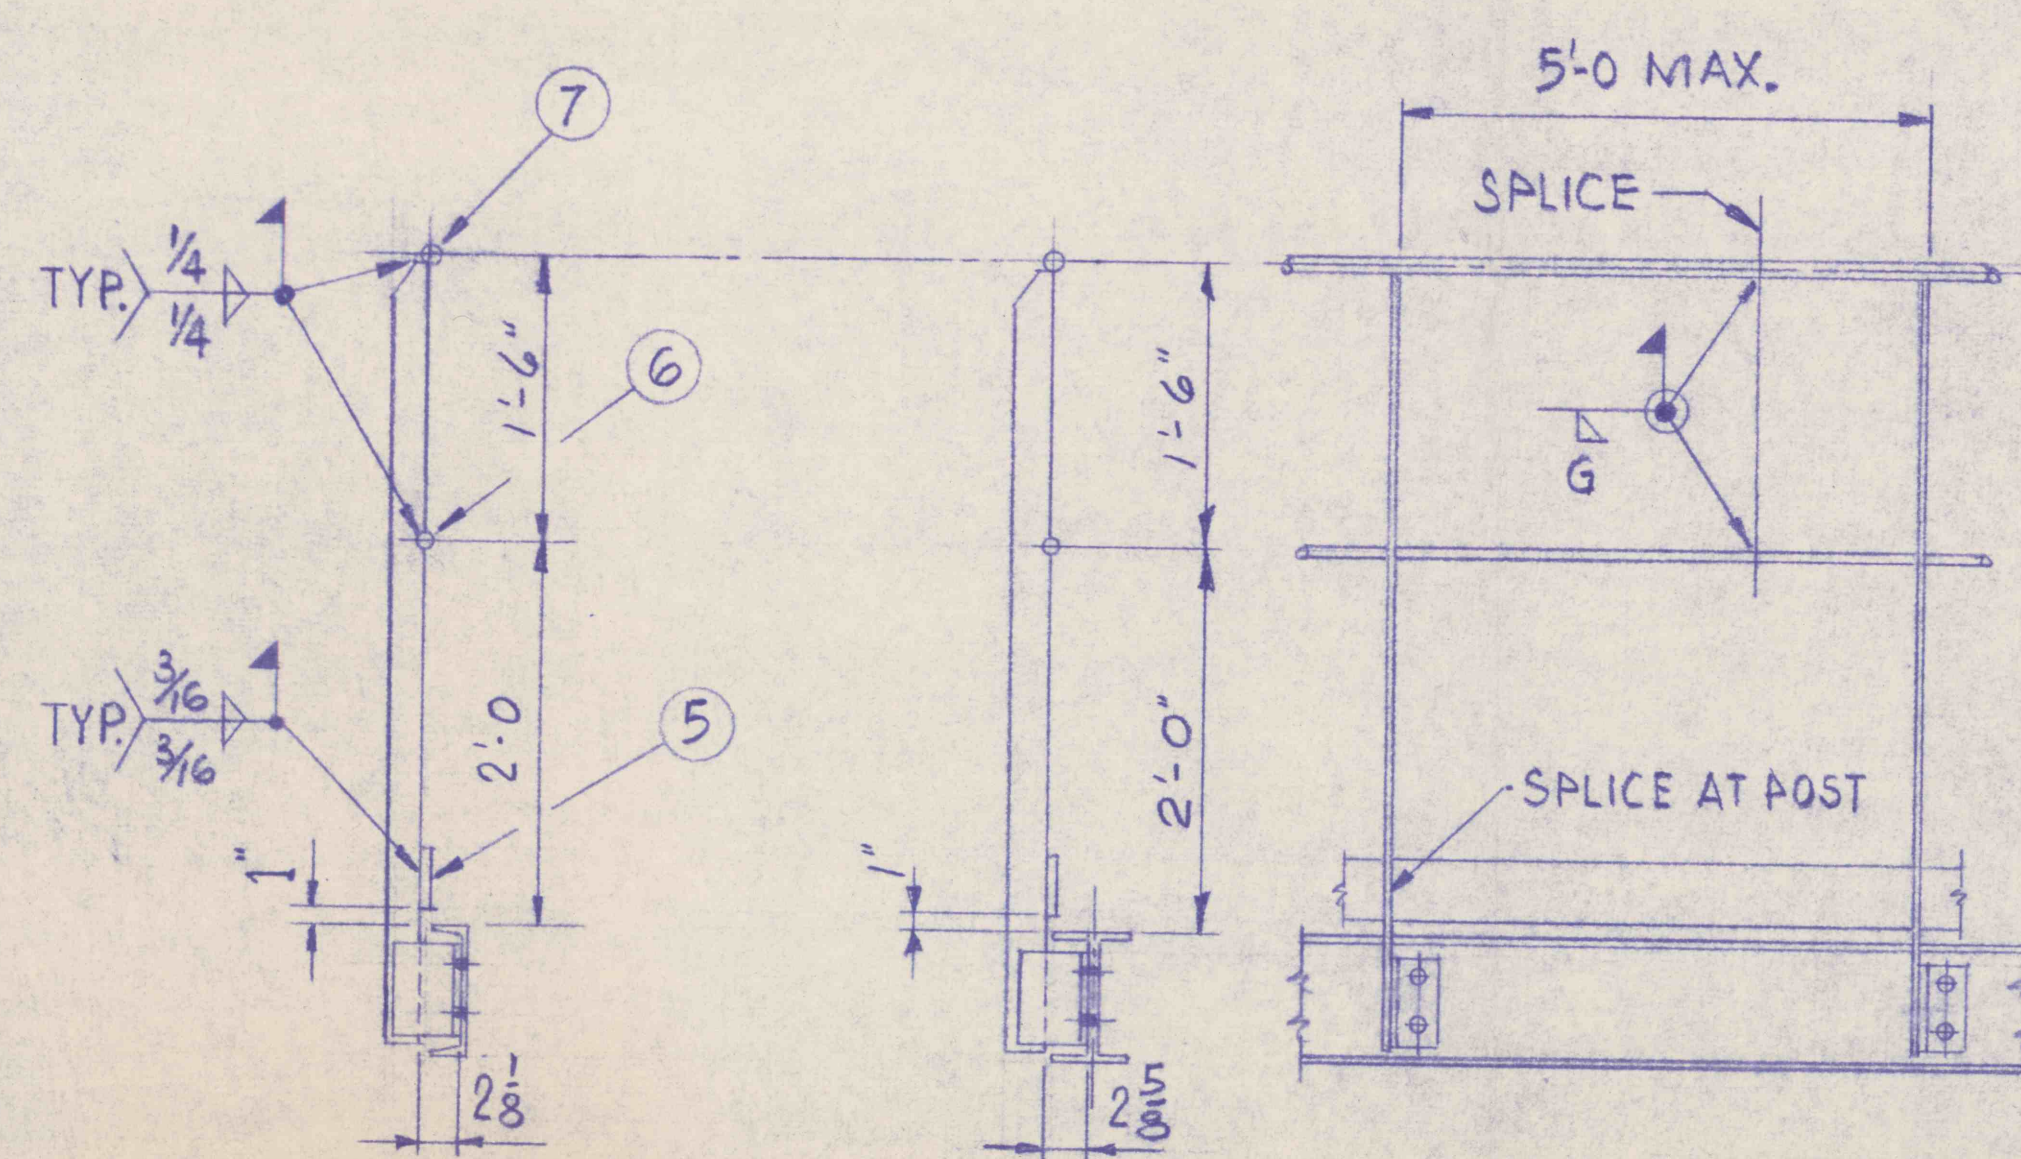


SEC. A A

SEC. B-B



VIEW C-C

(H.R. POST TO CBX11.5) (H.R. POST TO WBX17)

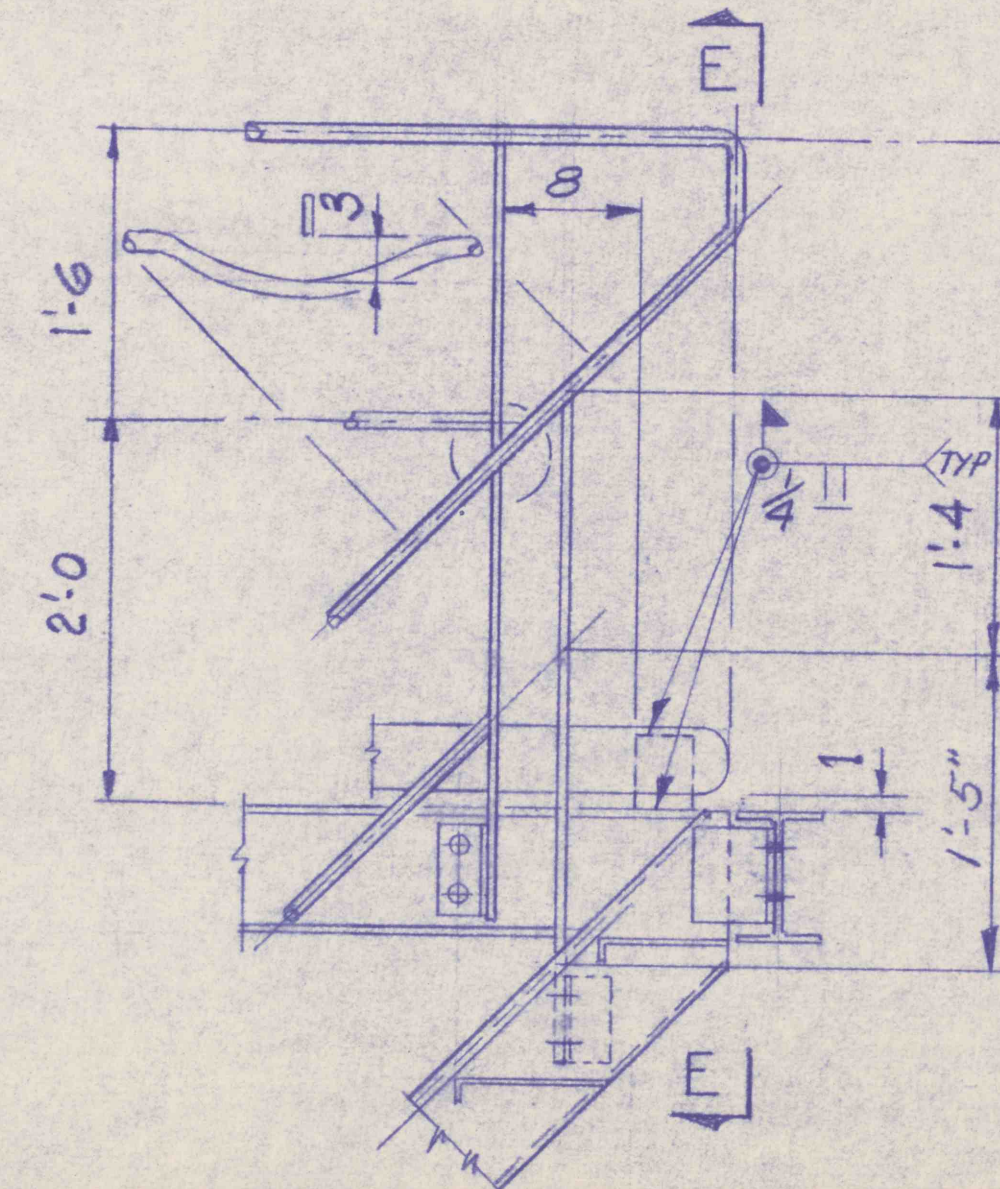

SEC. D-D

VIEW E E

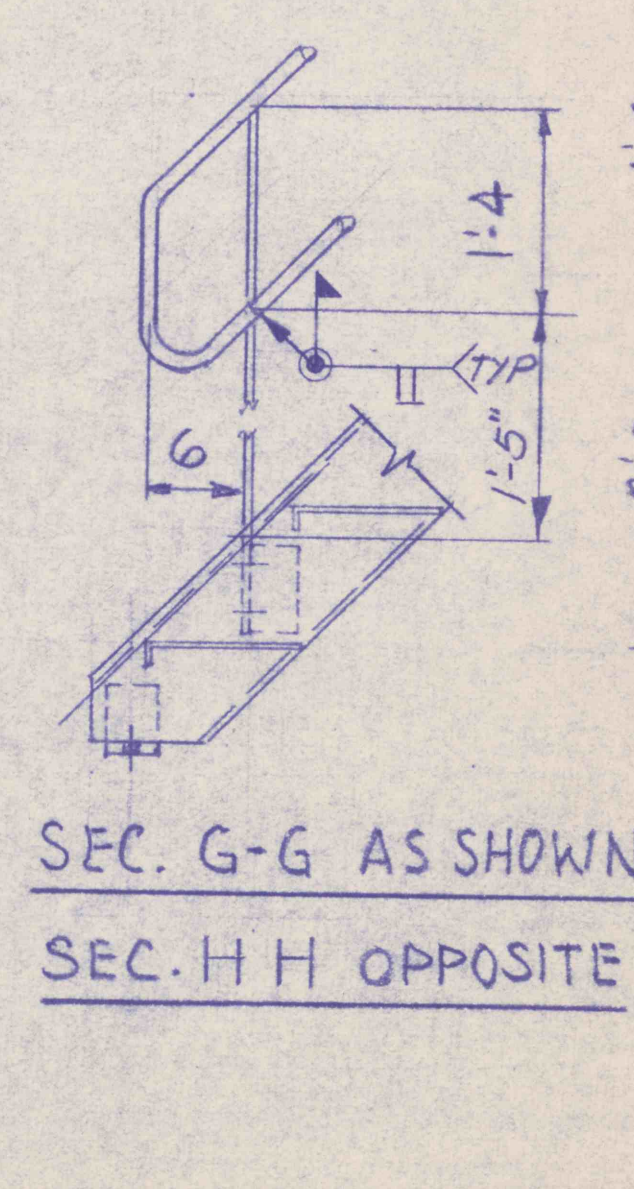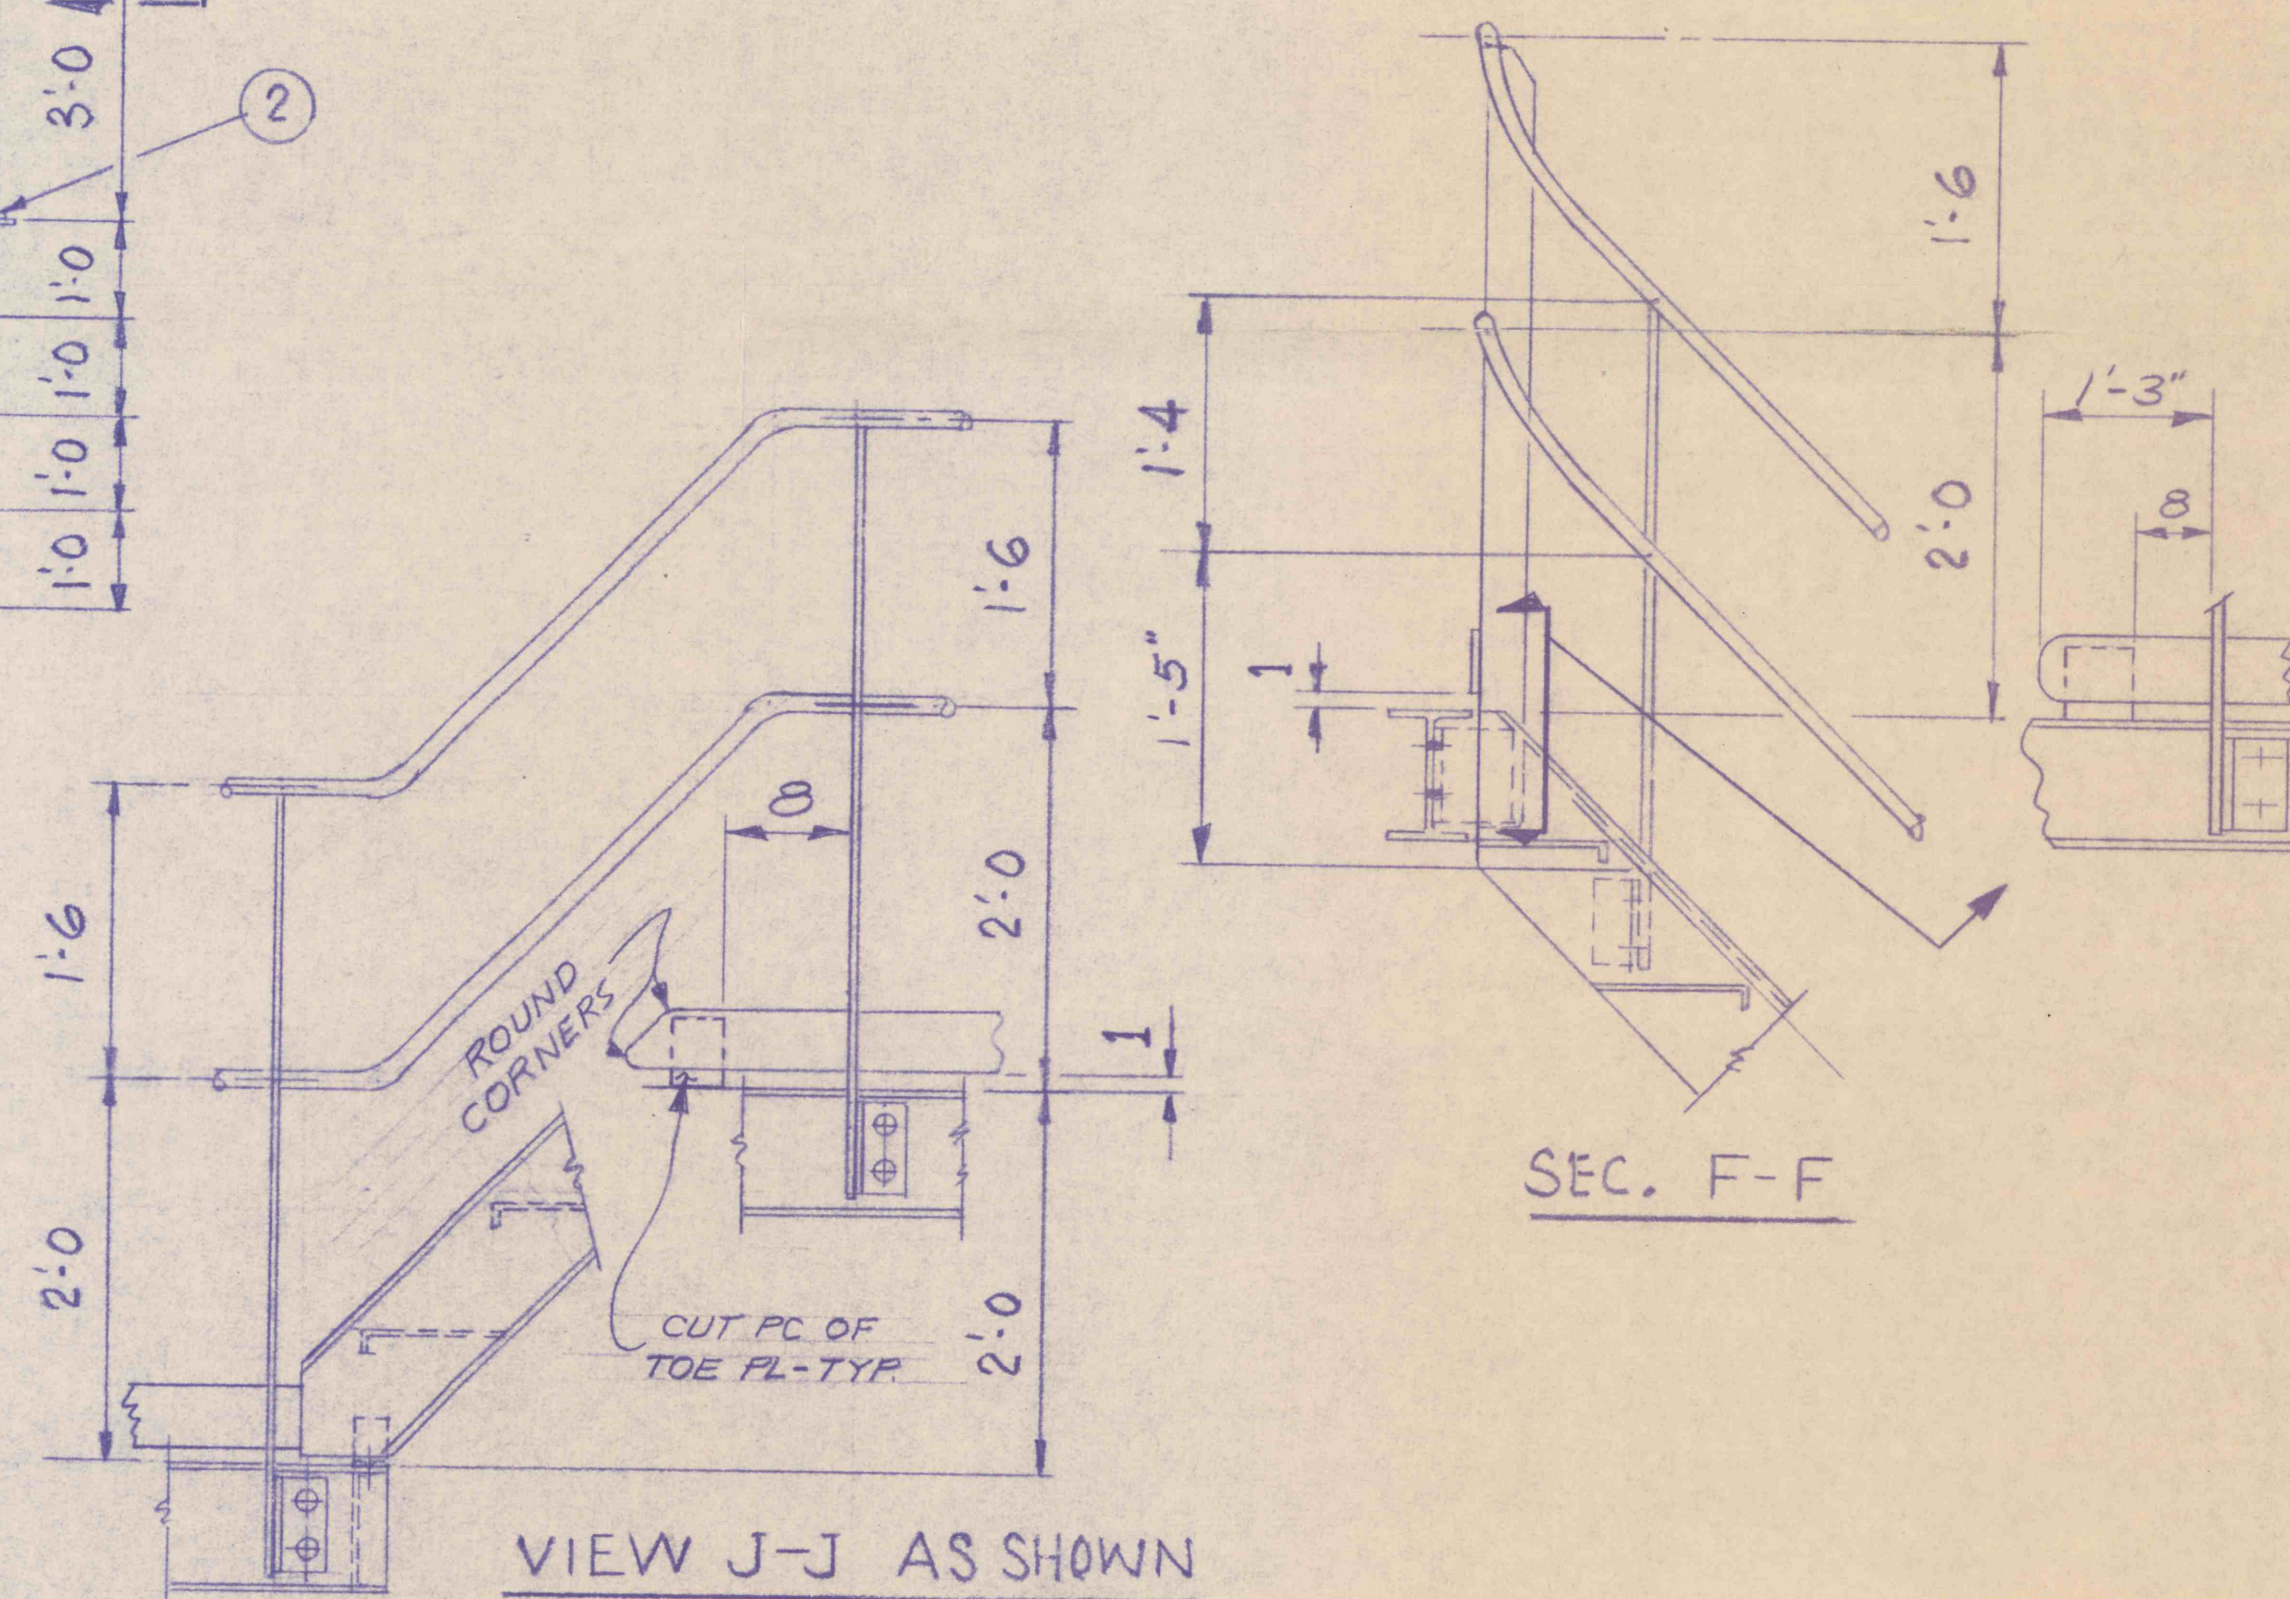SEC. G-G AS SHOWN
SEC. H H OPPOSITEVIEW J-J AS SHOWN
VIEW K-K OPPOSITE

REV NO.	DESCRIPTION	EDRN NO.	DATE	BY	CHK'D	APPR.	NEXT ASSY.
S.O. 41672							
UNLESS OTHERWISE SPECIFIED: DIMENSIONS ARE IN INCHES. TOLERANCE:							
.XX ± .02							
.XXX ± .010							
FRACTIONS ±							
ANGLE ±							
SURF FINISH	✓ RMS						
This drawing is the confidential property of ENVIROTECH CORPORATION and is loaned upon the express understanding and agreement that it is not to be reproduced or copied, in whole or in part, or used for furnishing information to others, or used directly or indirectly in any way detrimental to the interests of ENVIROTECH CORPORATION, and is to be returned upon request. All rights reserved.							
WEMCO, DIVISION OF ENVIROTECH CORPORATION							
SACRAMENTO CALIF.							
SCALE NONE							
HANDRAIL PLACEMENT PLAN							
WEMCO HMS MOBIL MILL							
SHT 1 OF 1							
DWG. NO. 67488							