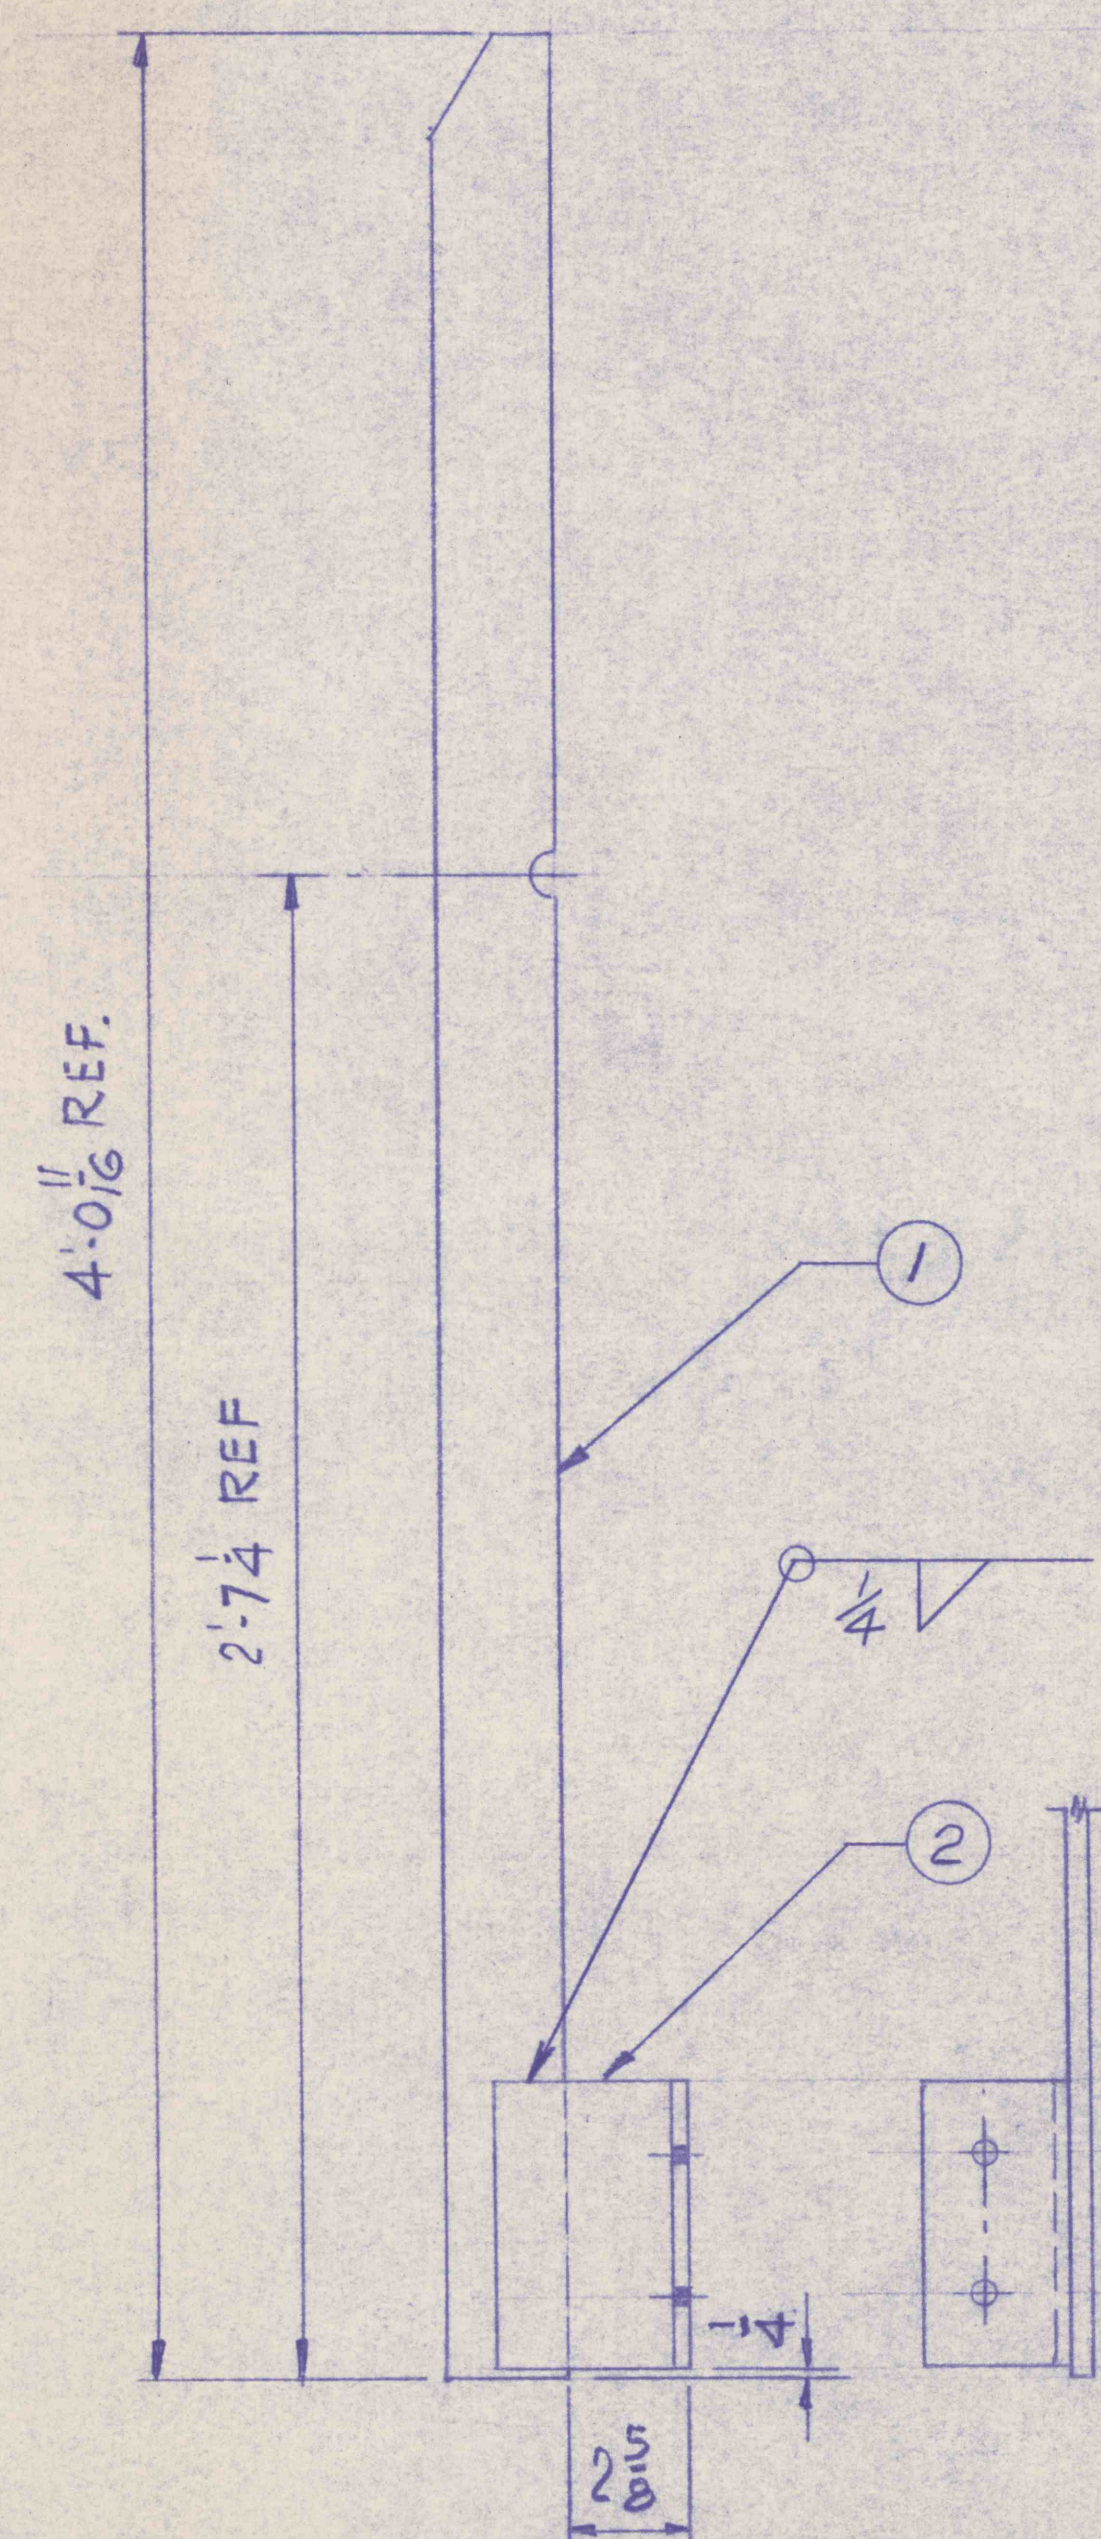
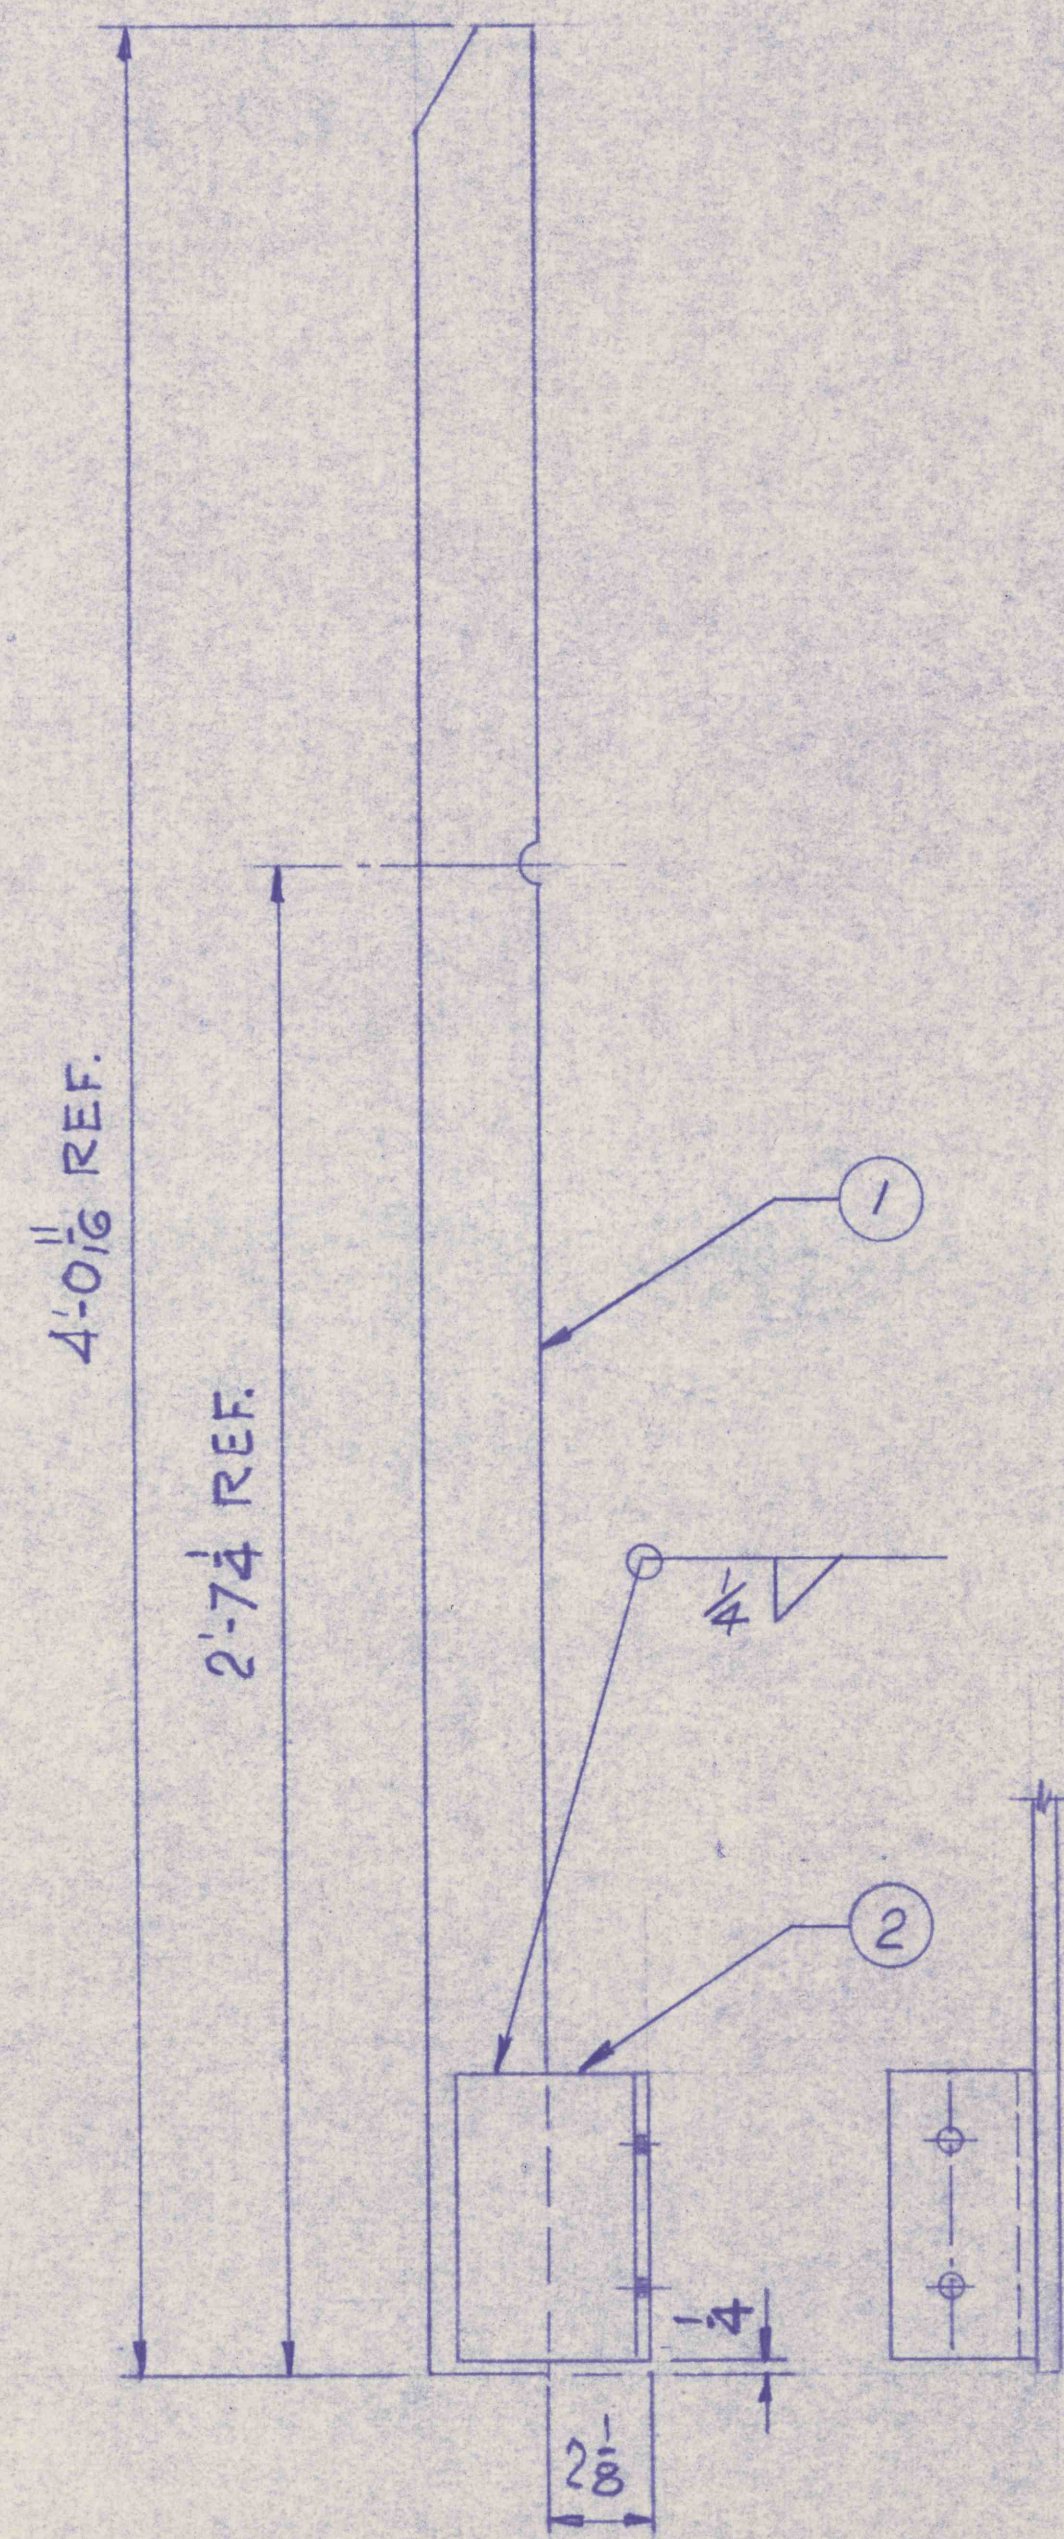
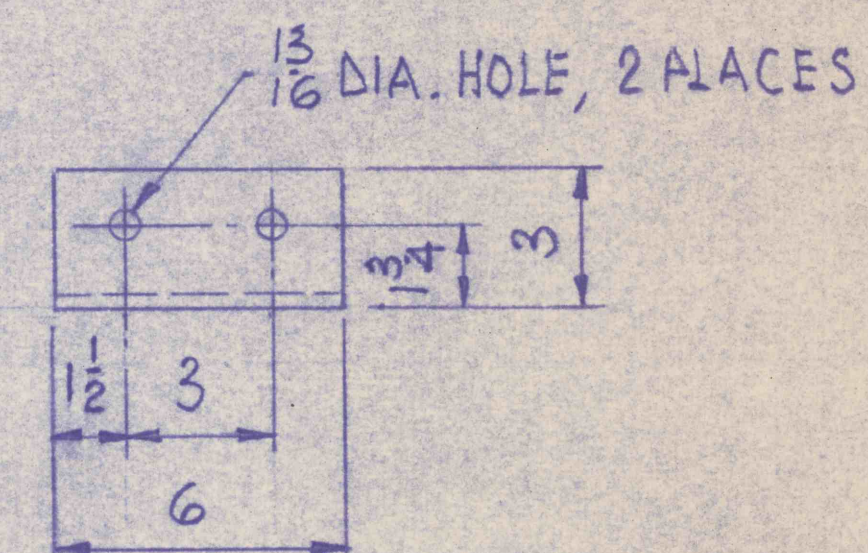
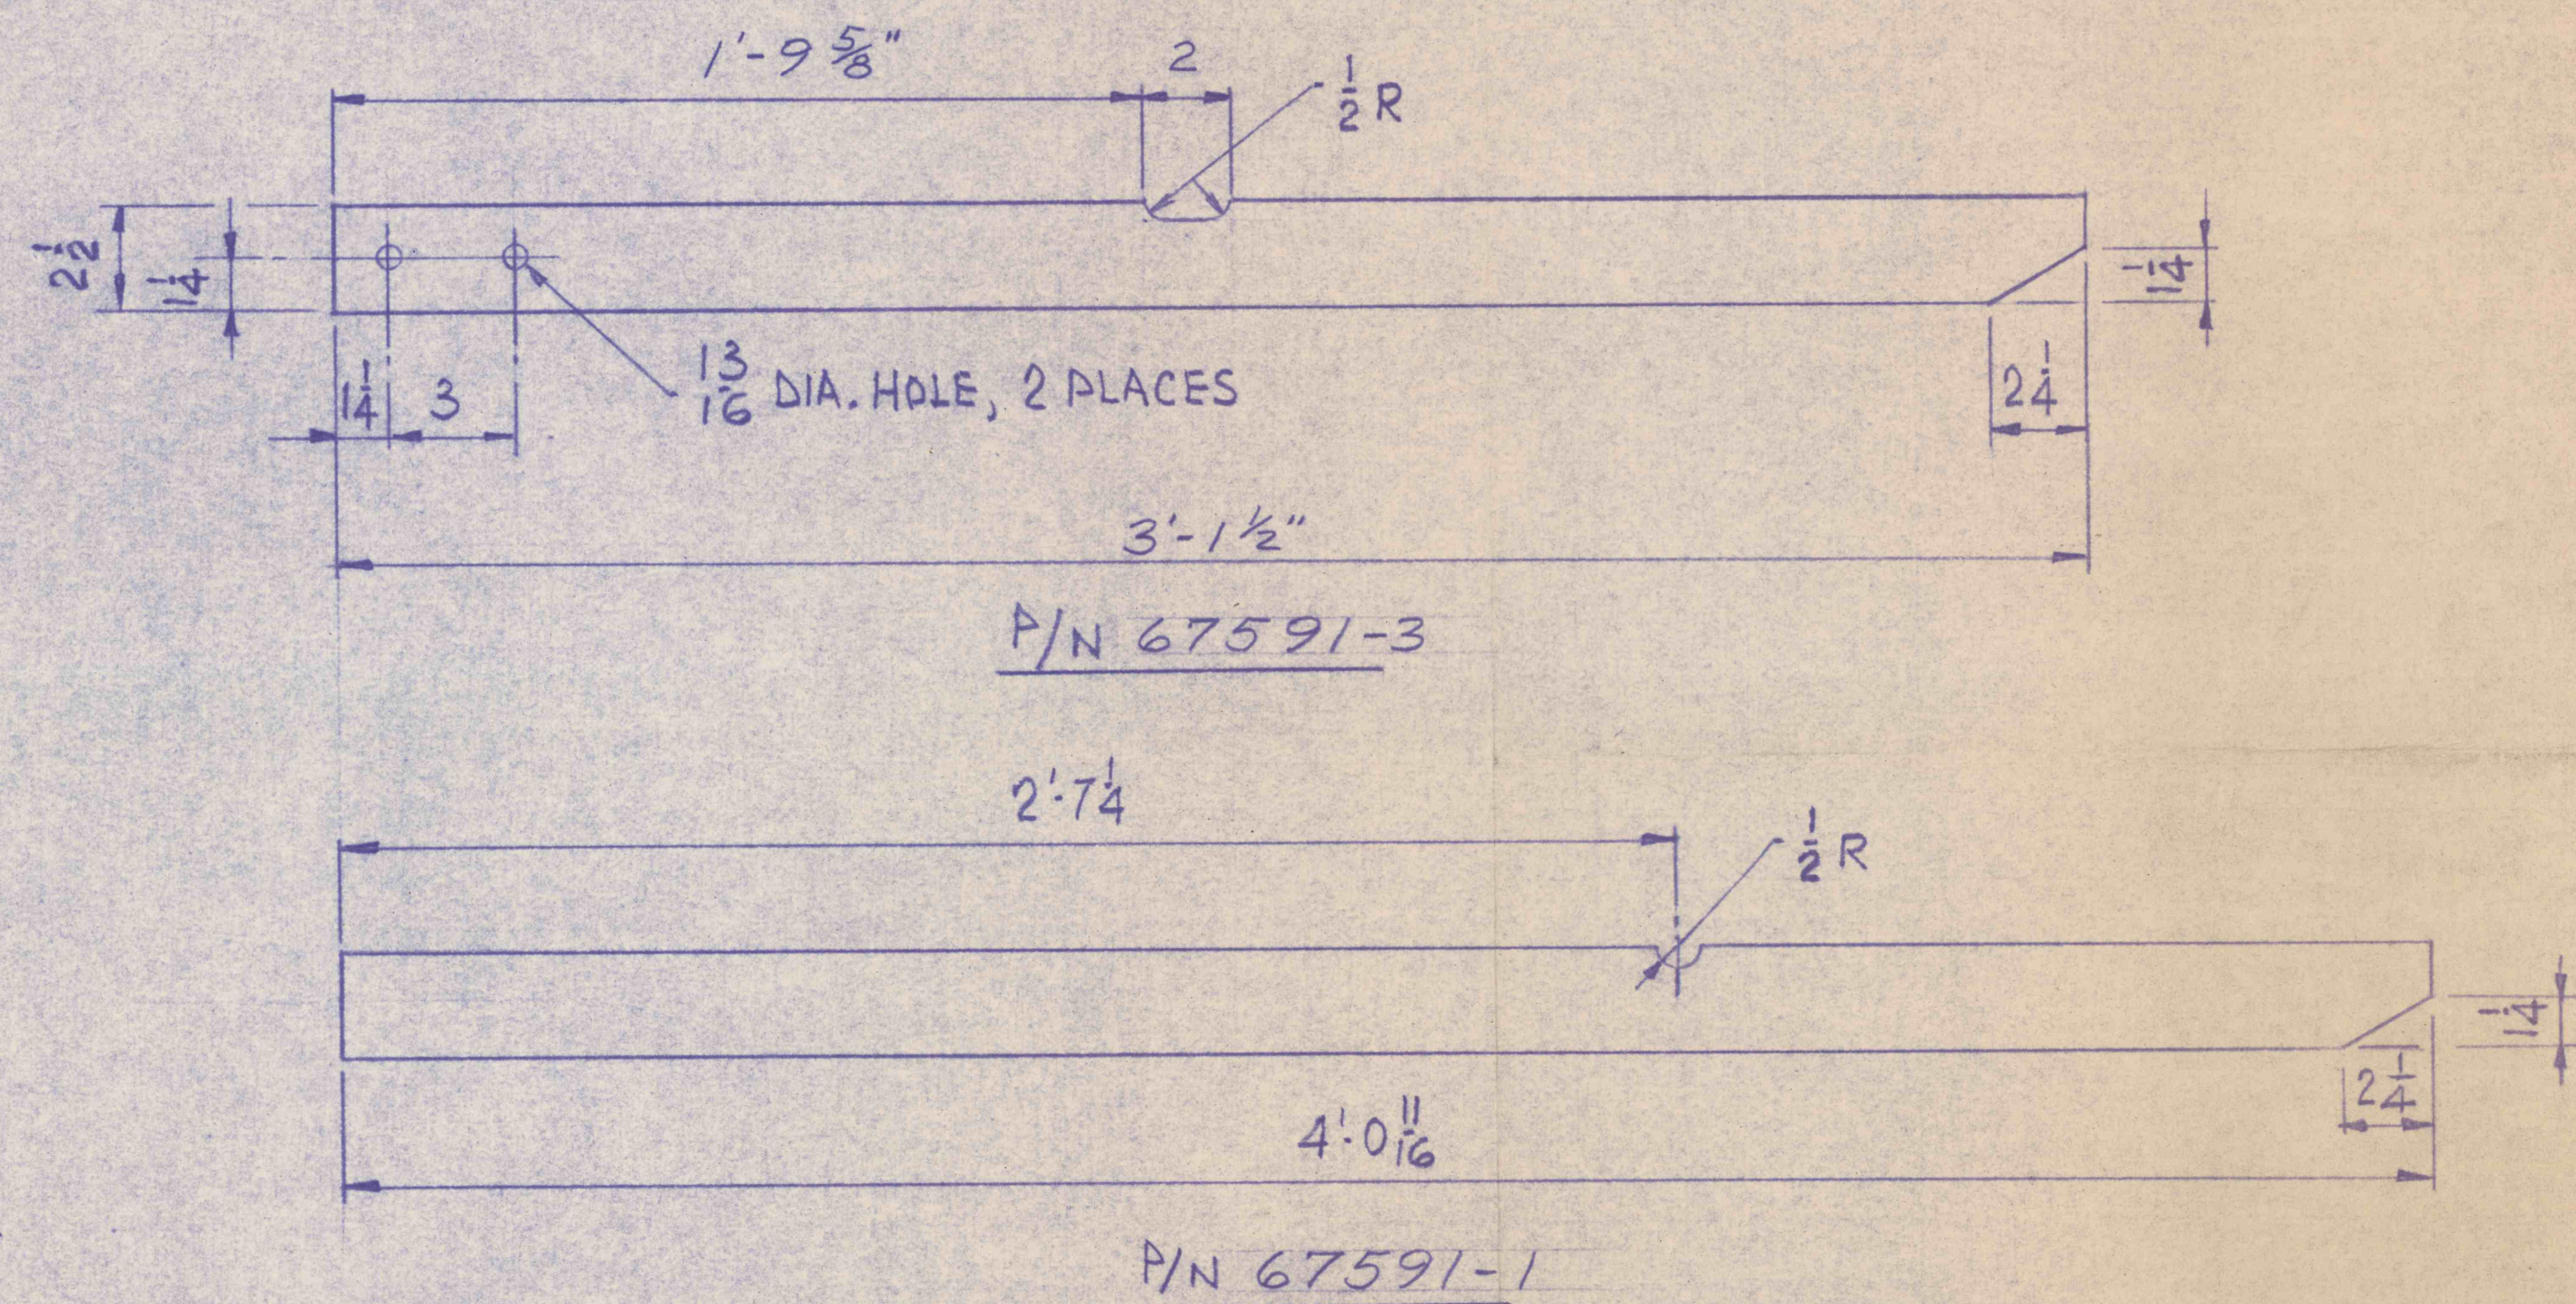


16549

QTY. REQ'D	ASSY.	ITEM NO.	PART NO.	DESCRIPTION	RAW PART NO.	MATERIAL	UNIT WT.
1	1	1	67591-1	BAR, $\frac{1}{2} \times 2\frac{1}{2} \times 4'-0\frac{11}{16}"$		M1020	17
1	1	2	67591-2	ANGLE, $4 \times 3 \times \frac{3}{8} \times 0'-6"$		A36	4.3
-	-	3	67591-3	BAR, $\frac{1}{2} \times 2\frac{1}{2} \times 3'-1\frac{1}{2}"$		M1020	13

P/N 67591-01P/N 67591-02 AS SHOWNP/N 67591-03 OPPOSITEP/N 67591-2

REV NO.	DESCRIPTION	EDRN NO.	DATE	BY	CHK'D	APPR.	NEXT ASSY.
S.O. 41672							
UNLESS OTHERWISE SPECIFIED: DIMENSIONS ARE IN INCHES. TOLERANCE: XX ± .02 .XXX ± .010 FRACTIONS ± 1/16 ANGLE ± SURF FINISH — ✓ RMS							
This drawing is the confidential property of ENVIROTECH CORPORATION and is loaned upon the express understanding and agreement that it is not to be reproduced or copied, in whole or in part, or used for furnishing information to others, or used directly or indirectly in any way detrimental to the interests of ENVIROTECH CORPORATION, and is to be returned upon request. All rights reserved.							
WEMCO, DIVISION OF ENVIROTECH CORPORATION SACRAMENTO CALIF.							
SCALE N.T.S. D							
SHT 1 OF 1							
DWG. NO. 67591							