



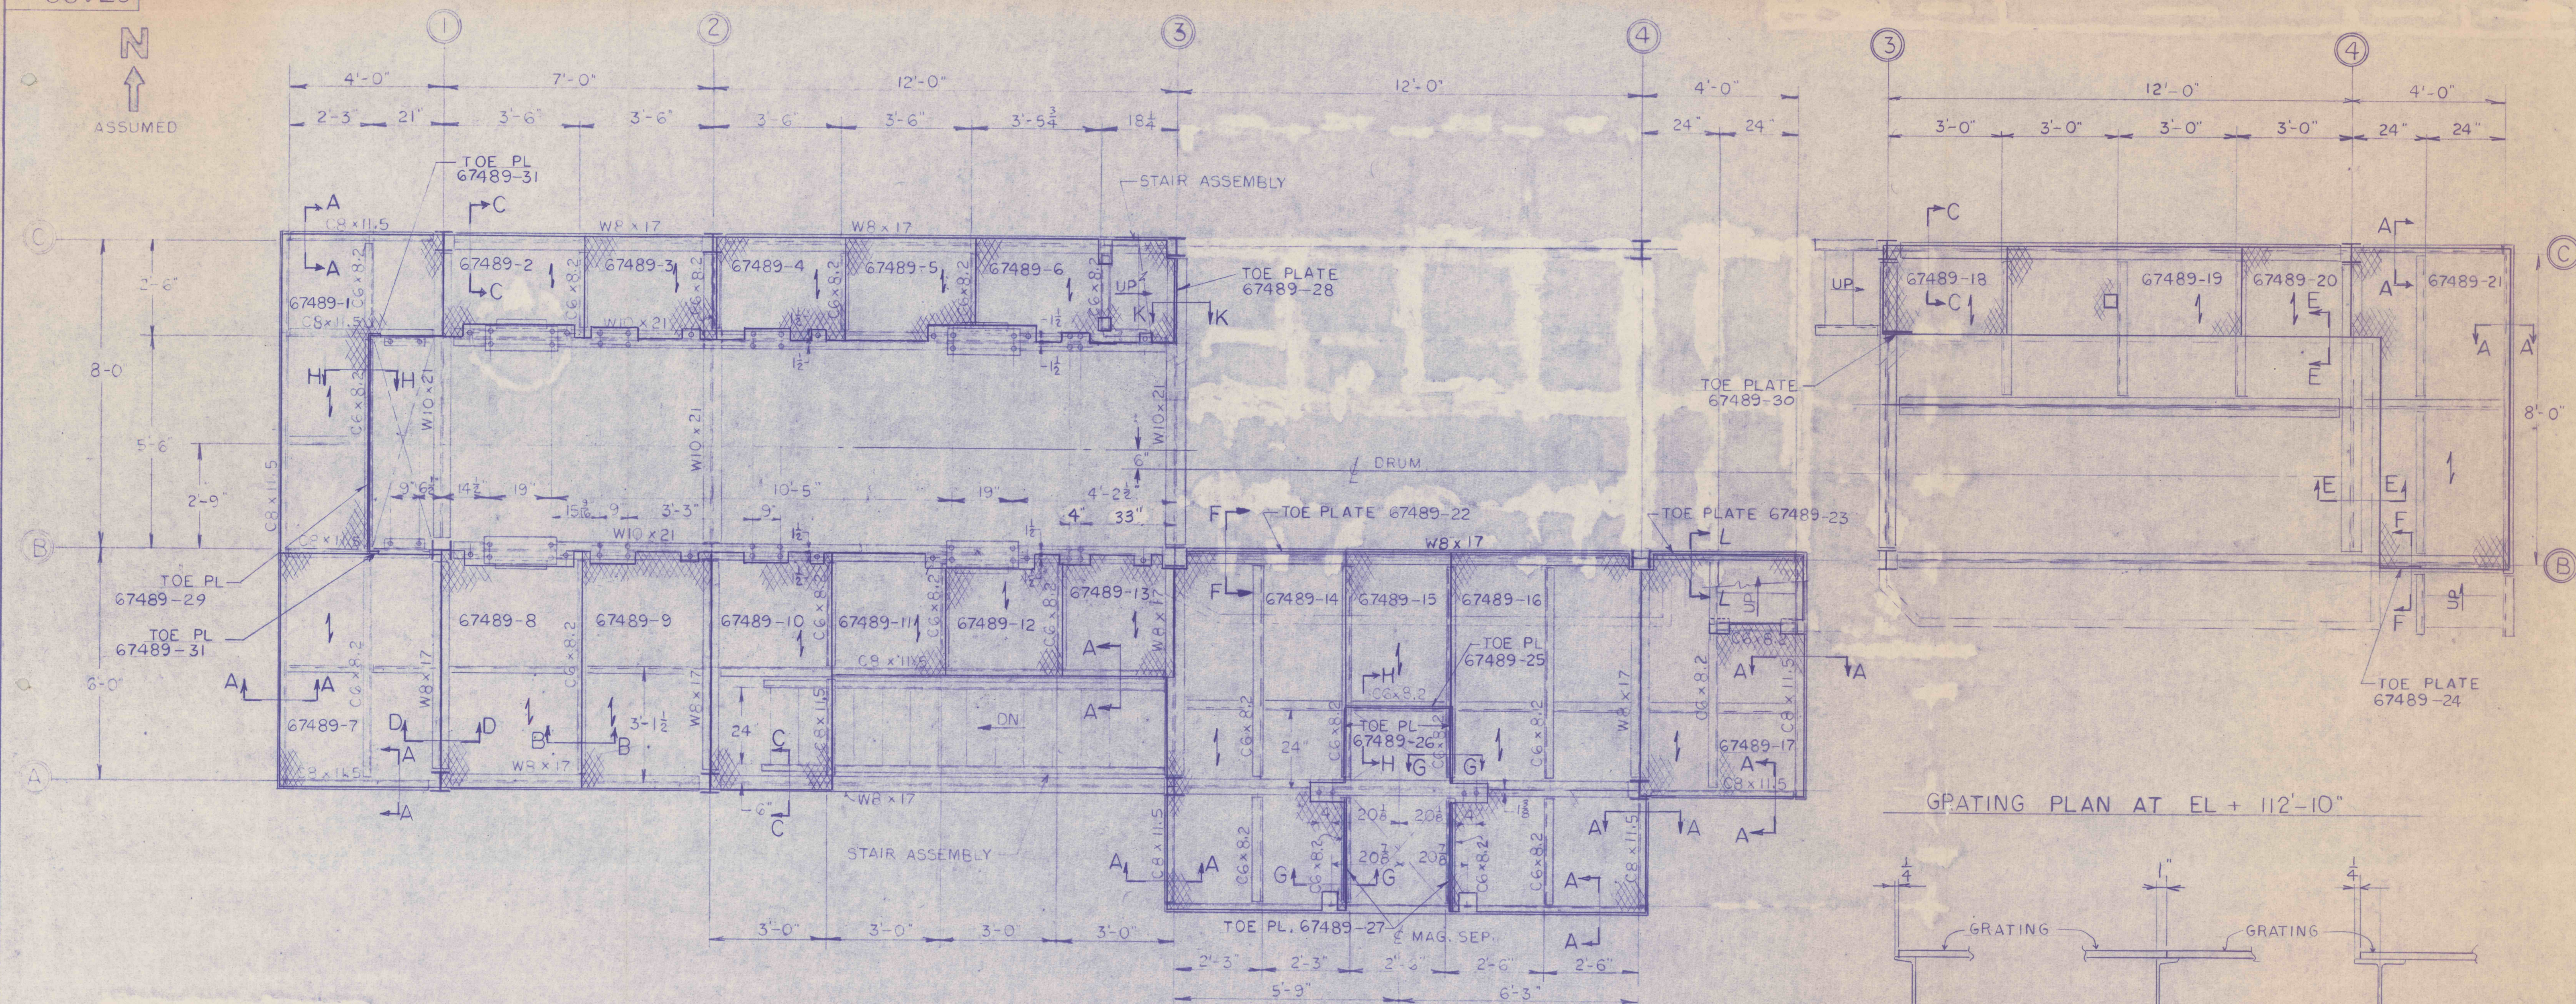


GRATING PLAN AT MAIN PLATFORM EL + 110'-10"

NOTES:


1. GRATING SHALL BE WELDED TO FLOOR BEAMS. USE 1" LONG FILLET WELDS AT APPROX. 12" ON CENTERS.
2. ALL TOE PLATES FIELD WELDED TO GRATING TO BE 1/4" x 4" BAR.
3. ALL FLOORING TO BE 5# EXPANDED METAL.
4. $\longleftrightarrow$ = DIRECTION LONG WAY OF GRATING DIAMOND OPENING.
5. PAINT GRATING ONE SHOP COAT ZINC CHROMATE PRIMER. PRIMER TO BE TOUCHED UP IN FIELD.
6. SEE SHT NO 2 FOR DETAILS OF GRATING & TOE PLATES.
7. FOR STRUCTURAL FRAMING SEE DWG NO. 67482.

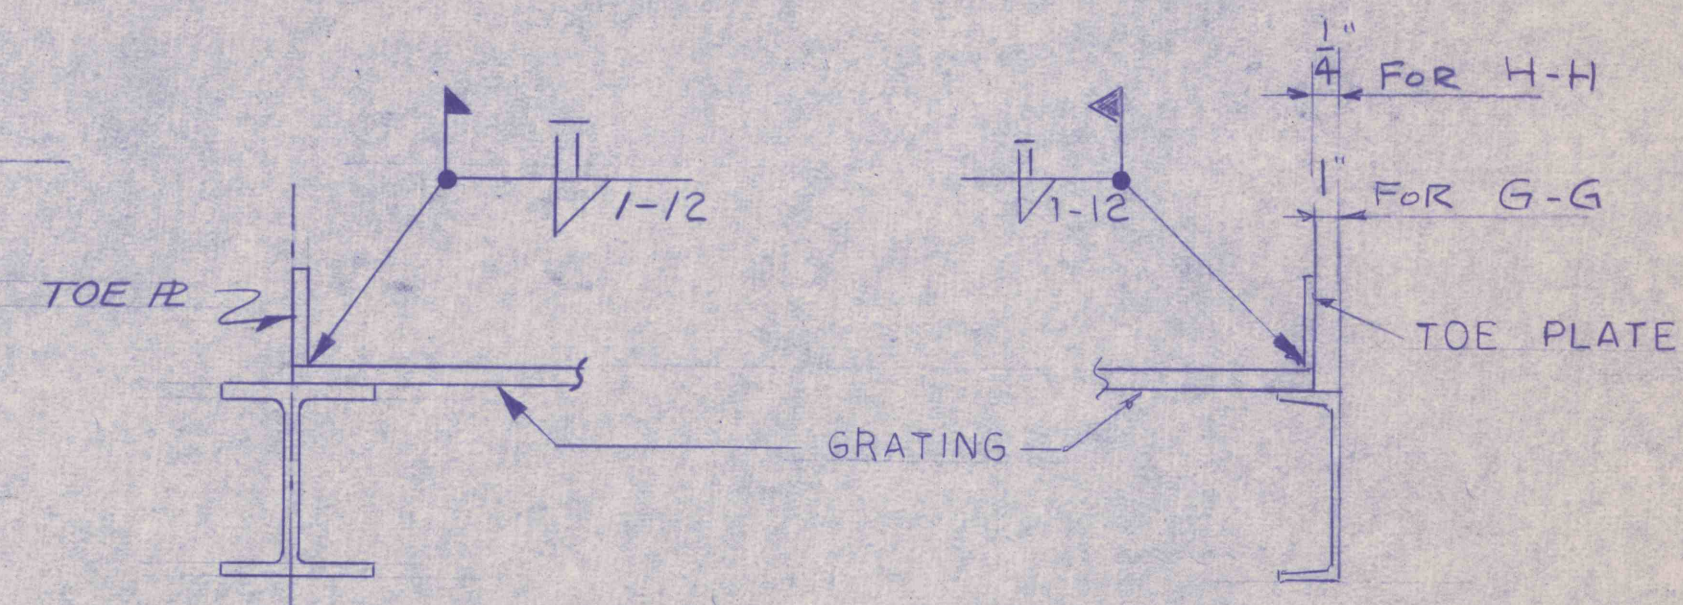

SECT. K-K

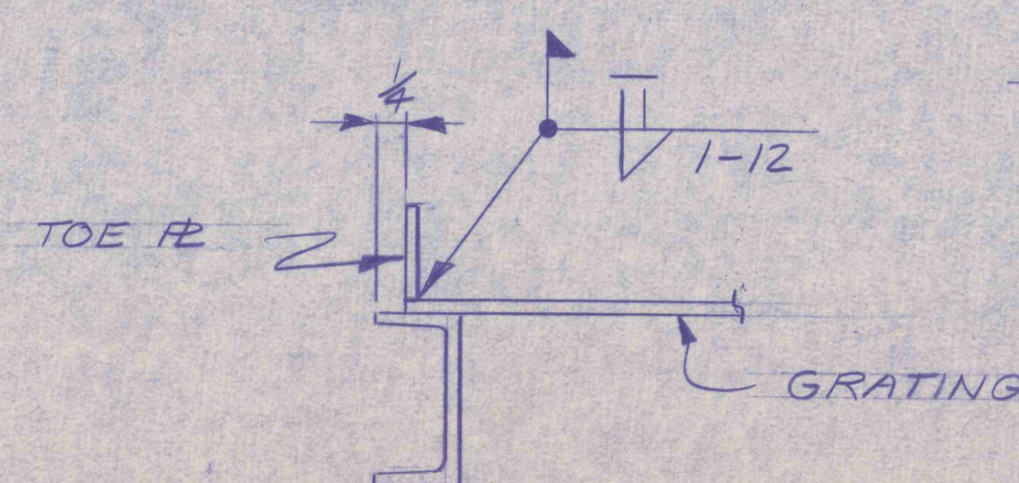


SECT. L-L

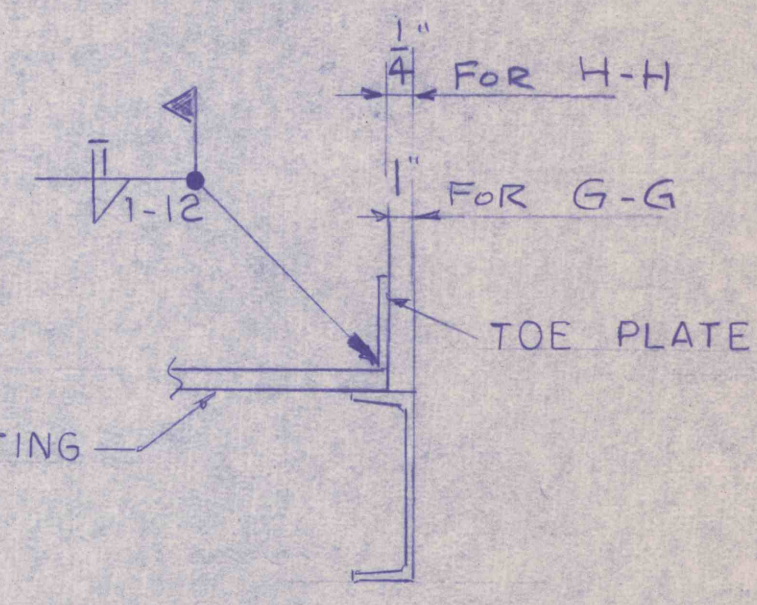


SECT. G-G


SECT. H-H AS NOTED

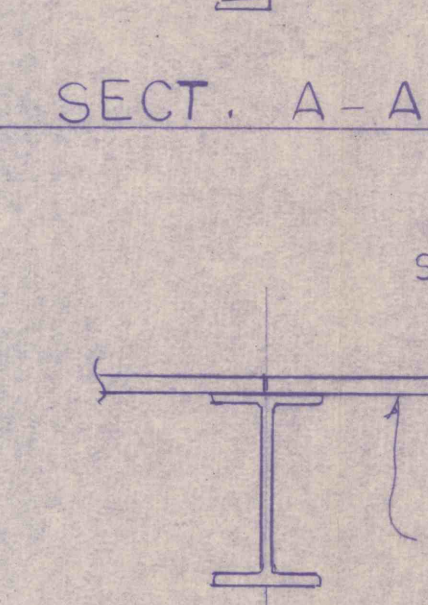

SECT. D-D

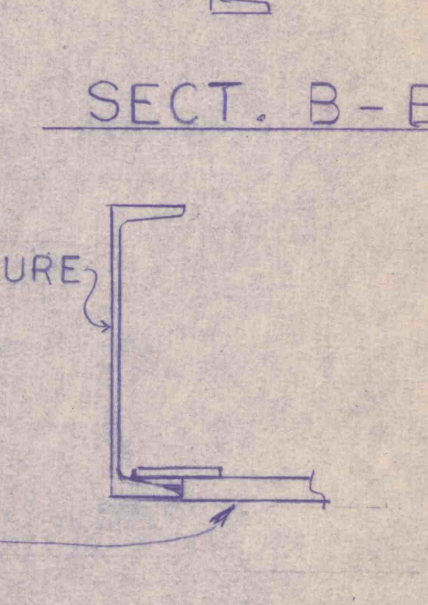


SECT. E-E

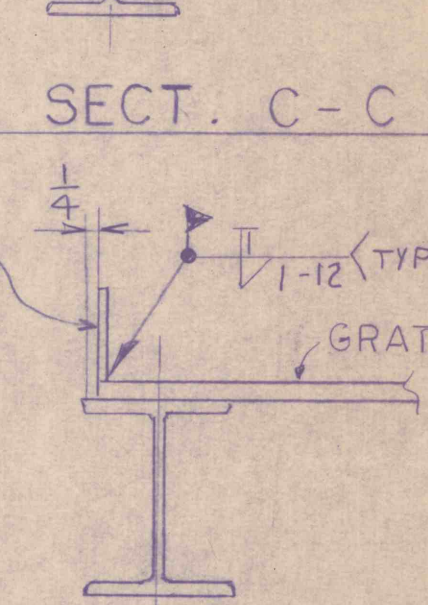

SECT. F-F


GRATING PLAN AT EL + 112'-10"

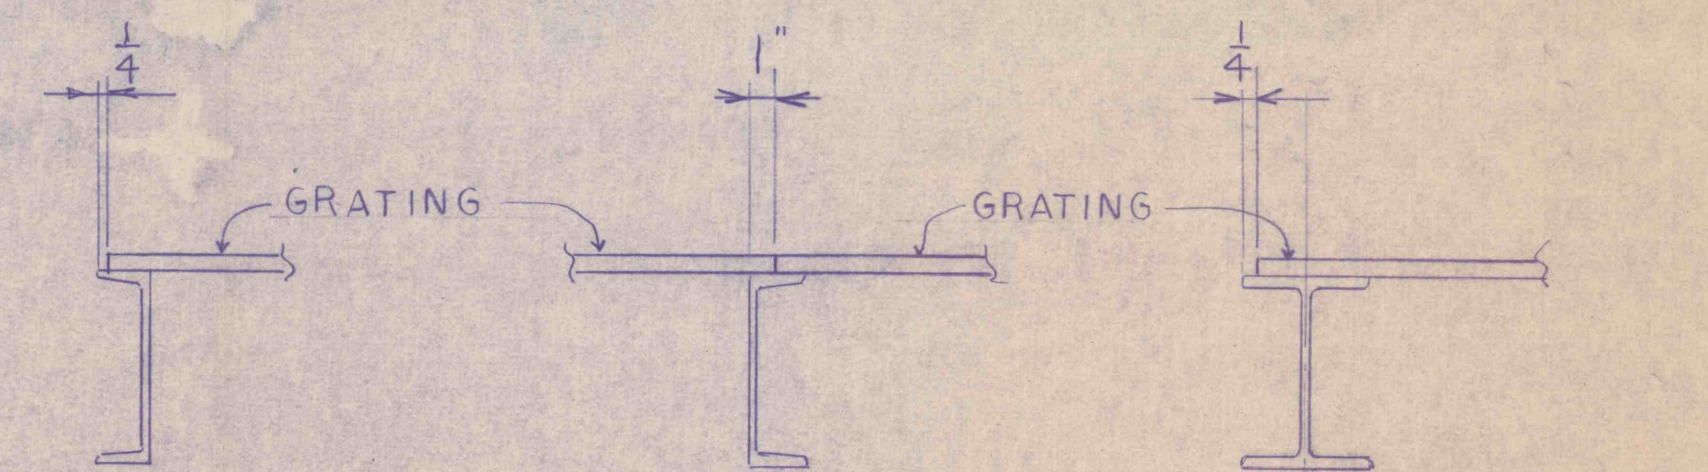


SECT. A-A

SECT. B-B


SECT. C-C

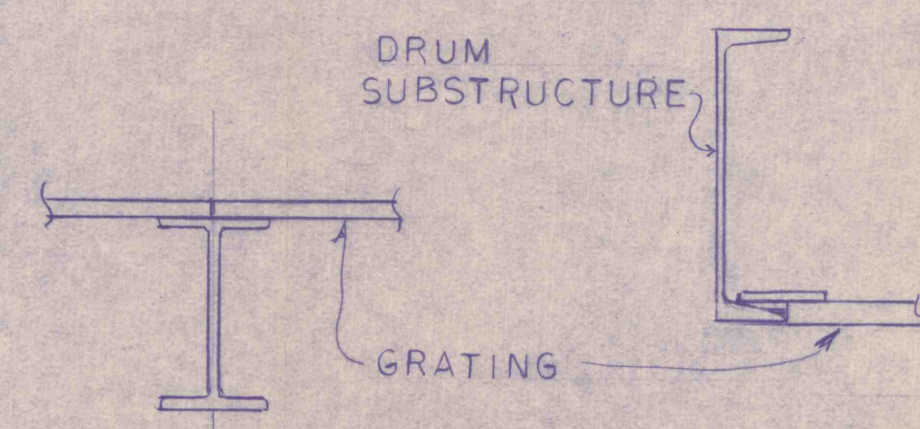

SECT. D-D

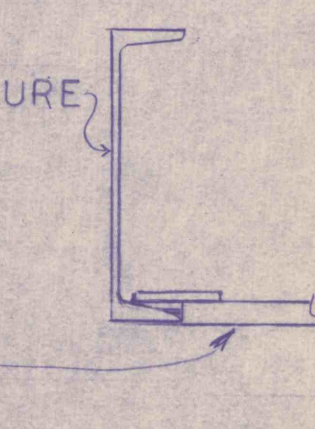

SECT. E-E

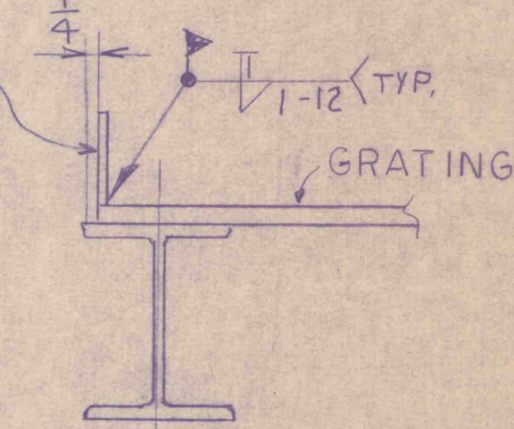

SECT. F-F

REV NO	DESCRIPTION	EDRN NO.	DATE	BY	CHK'D	APPR.	NEXT ASSY.
41672							
UNLESS OTHERWISE SPECIFIED, DIMENSIONS ARE IN INCHES. TOLERANCE:							
XX ± .02							
.XXX ± .010							
FRACTIONS ±							
ANGLE ±							
SURF FINISH	✓ RMS						
WEMCO, DIVISION OF ENVIROTECH CORPORATION SACRAMENTO CALIF.							
DRAWN G.O.	DATE 3-25-80	WEMCO HMS MOBIL MILL	SCALE 1/2" = 1'-0"	D			
CHECKED Garsal	DATE 4-23-80						
PROJECTED	DATE 5-17-80						
APPROVED	DATE 8-8-80						
RELEASE	DATE						
GRATING PLACEMENT PLAN AND DETAILS				SHT 1 OF 2			
				DWG NO. 67489			