

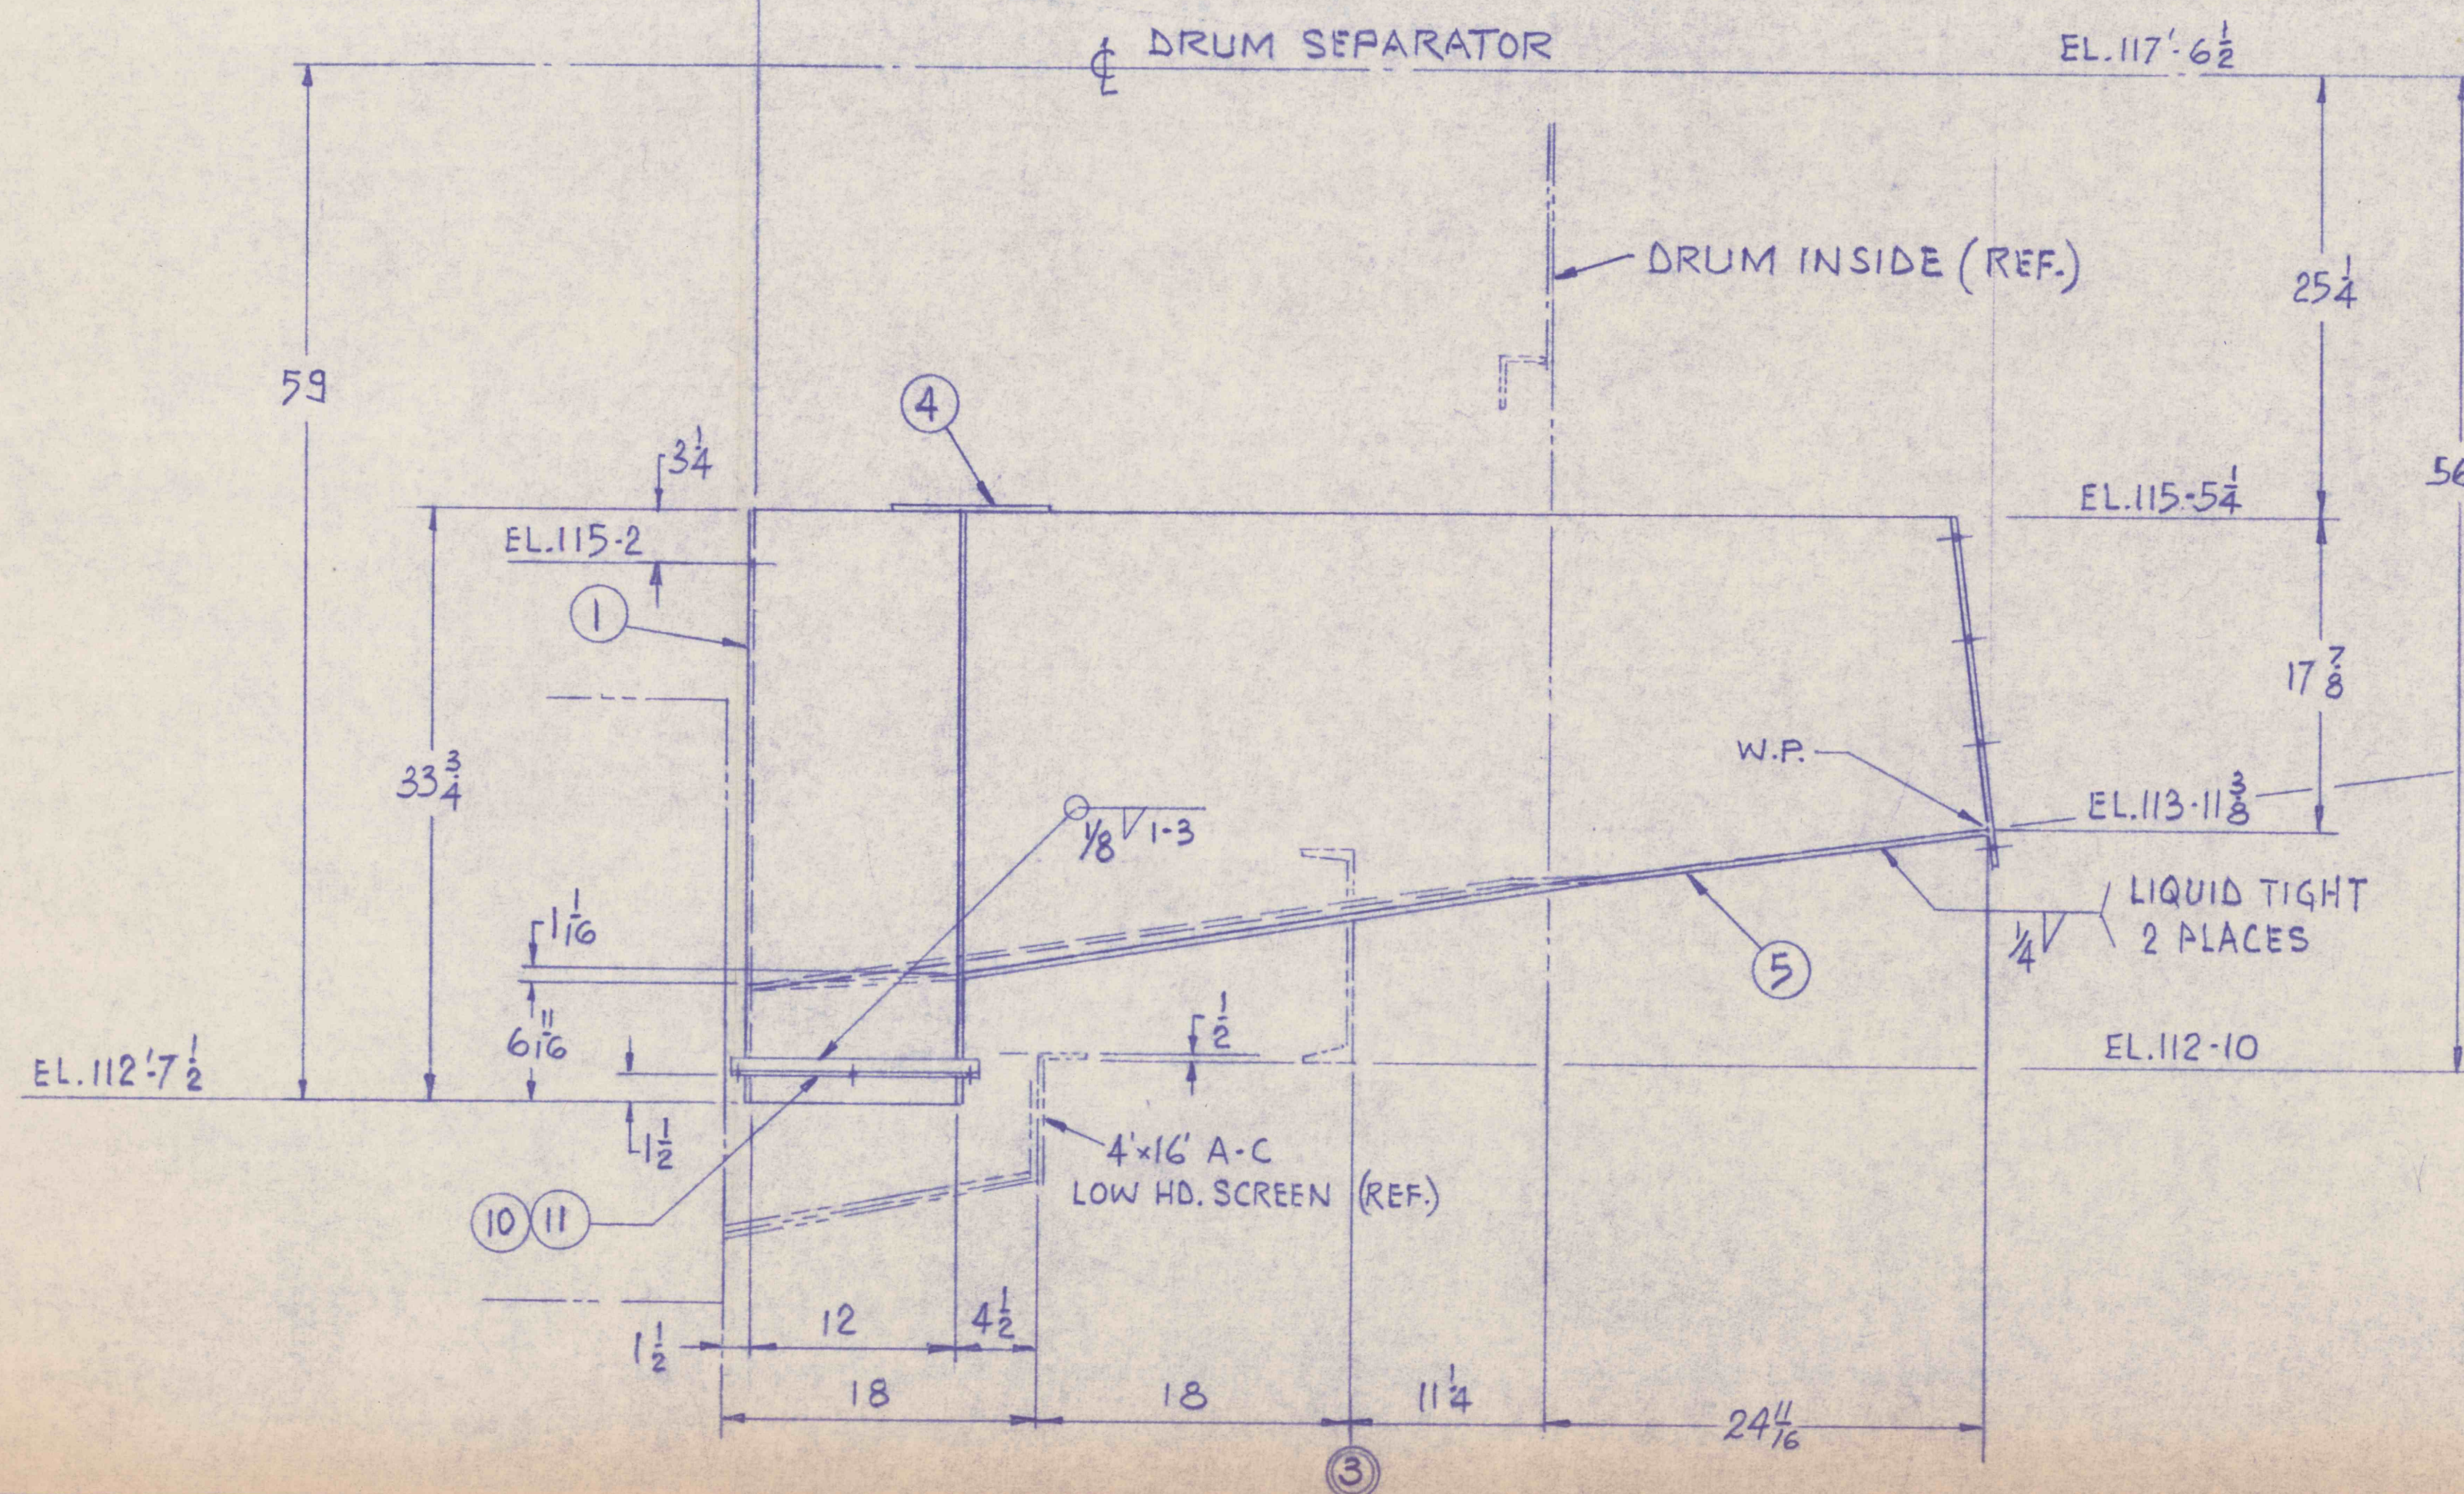


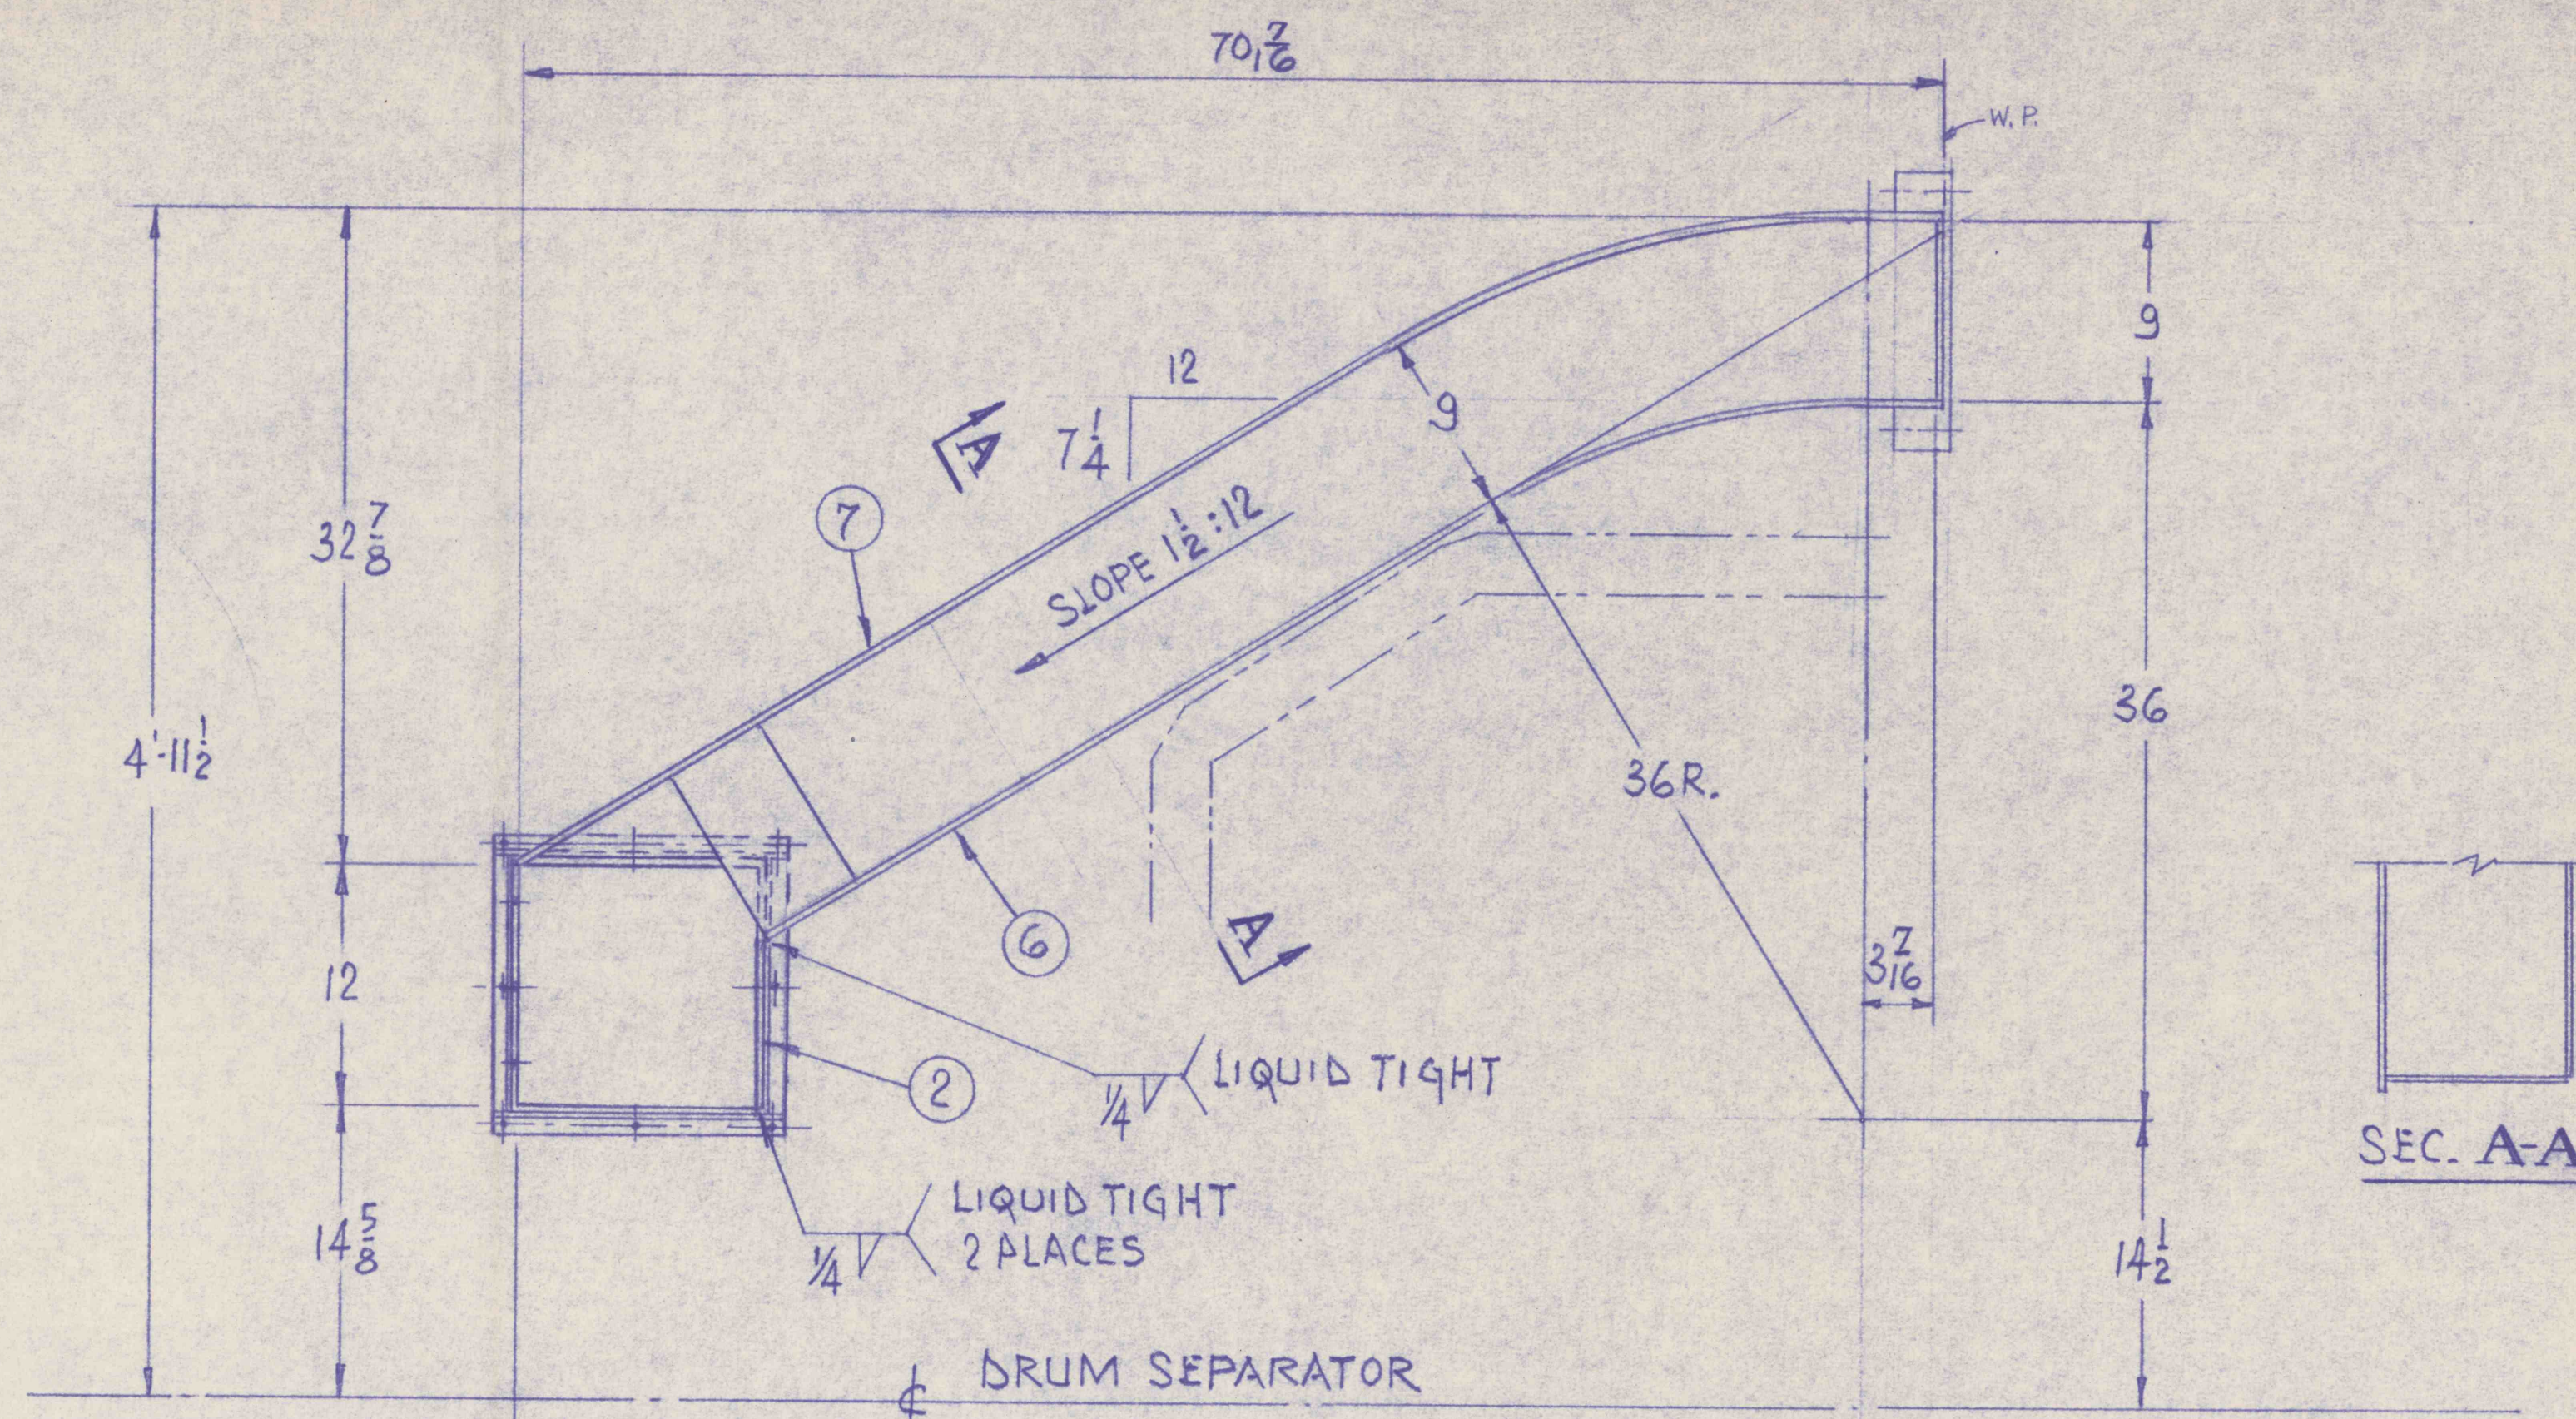

QTY. REQ'D	ASSY.	ITEM NO.	PART NO.	DESCRIPTION	RAW PART NO.	MATERIAL	UNIT WT.
1	1	67476-1		PLATE 1/4 x 24 x 33 3/4 (1)		A283	
1	2	-2		x 24 x 33 3/4 (1)			57
1	3						57
1	4	-4		x 5 x 9 (2)			3.2
1	5	-5		x 15 1/2 x 6-5 1/4 (1)			85
1	6	-6		x 26 x 65 1/8 (1)			121
1	7	-7		x 27 1/16 x 6-6 13/16 (1)			152
2	8	-8		x 2 x 20 1/4			2.9
1	9	-9		PLATE 1/4 x 2 x 9 1/2		A283	1.3
2	10	-10		ANGLE 1x1x1/8 x 14 1/2		A36	1.0
2	11	67476-11		ANGLE 1x1x1/8 x 12 1/2		A36	.8
	12						

NOTES

- (1) ALL DIMENSIONS TO OR ACROSS BEND LINES DO NOT INCLUDE A BEND ALLOWANCE. THE DIMENSIONS TO BEND LINES ARE MEASURED TO THE INTERSECTION POINT OF THE INSIDE SURFACES AFTER FORMING.
- (2) NO DETAIL.
- (3) PAINT ONE COAT ZINC CHROMATE OR EQ.
- (4) MARK ASSY NO. WITH BLACK PAINT.

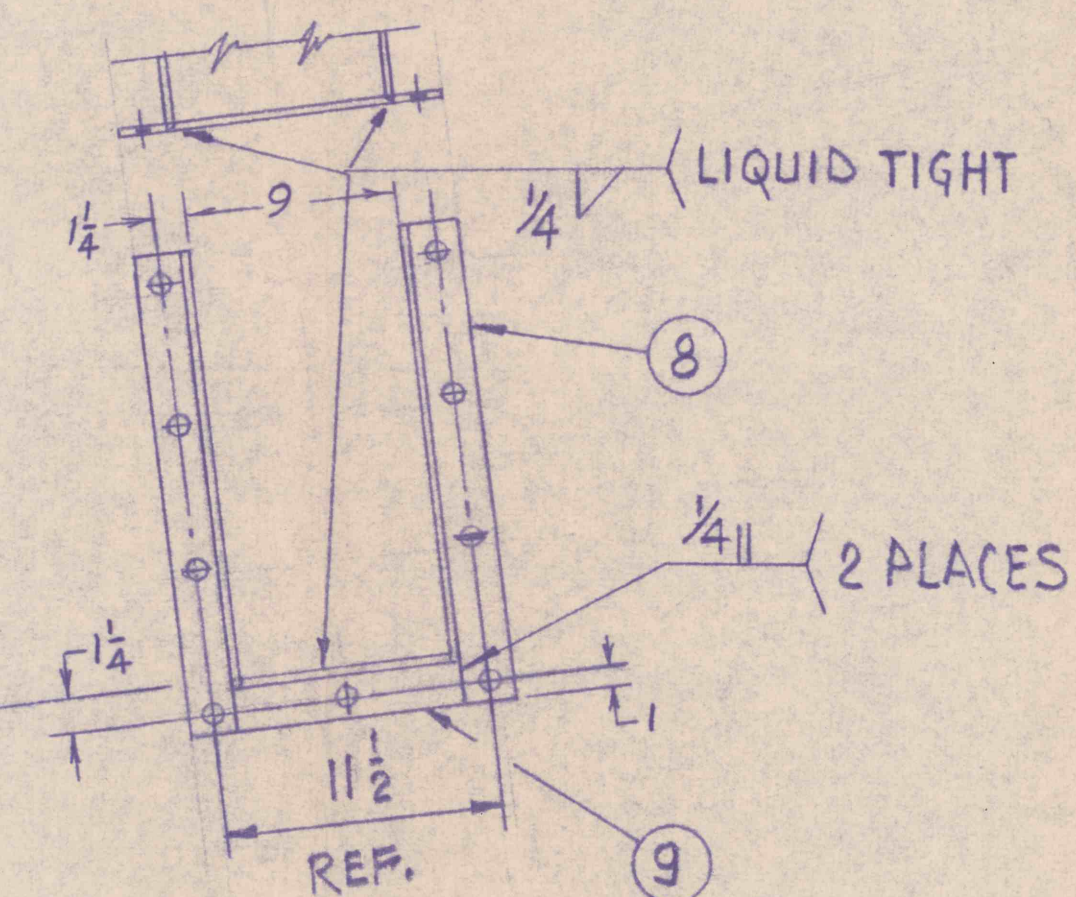

FLOAT LAUNDER P/N 67476-01
ONE REQ'D

REV NO.	DESCRIPTION	EDRN NO.	DATE	BY	CHK'D	APPR.	NEXT ASSY.
	S.O. 41672						
UNLESS OTHERWISE SPECIFIED: DIMENSIONS ARE IN INCHES. TOLERANCE:							
.XX ± .02							
.XXX ± .010							
FRACTIONS ± 1/16							
ANGLE ± 30°							
SURF FINISH — ✓ RMS							
This drawing is the confidential property of ENVIROTECH CORPORATION and is loaned upon the express understanding and agreement that it is not to be reproduced or copied, in whole or in part, or used for furnishing information to others, or used directly or indirectly in any way detrimental to the interests of ENVIROTECH CORPORATION, and is to be returned upon request. All rights reserved. WEMCO, DIVISION OF ENVIROTECH CORPORATION SACRAMENTO CALIF. DRAWN SPC DATE 2-21-80 CHECK G.O. DATE 5-1-80 PROJ ENGR DATE 5-1-80 APPROVAL DATE 10-1-80 RELEASE DATE SCALE N.T.S. D PROJECT FLOAT LAUNDER LOWER SECTION DWG. NO. 6x10' DRUM SEPARATOR HMS MOBIL MILL SHT 1 OF 2 DWG. NO. 67476							