


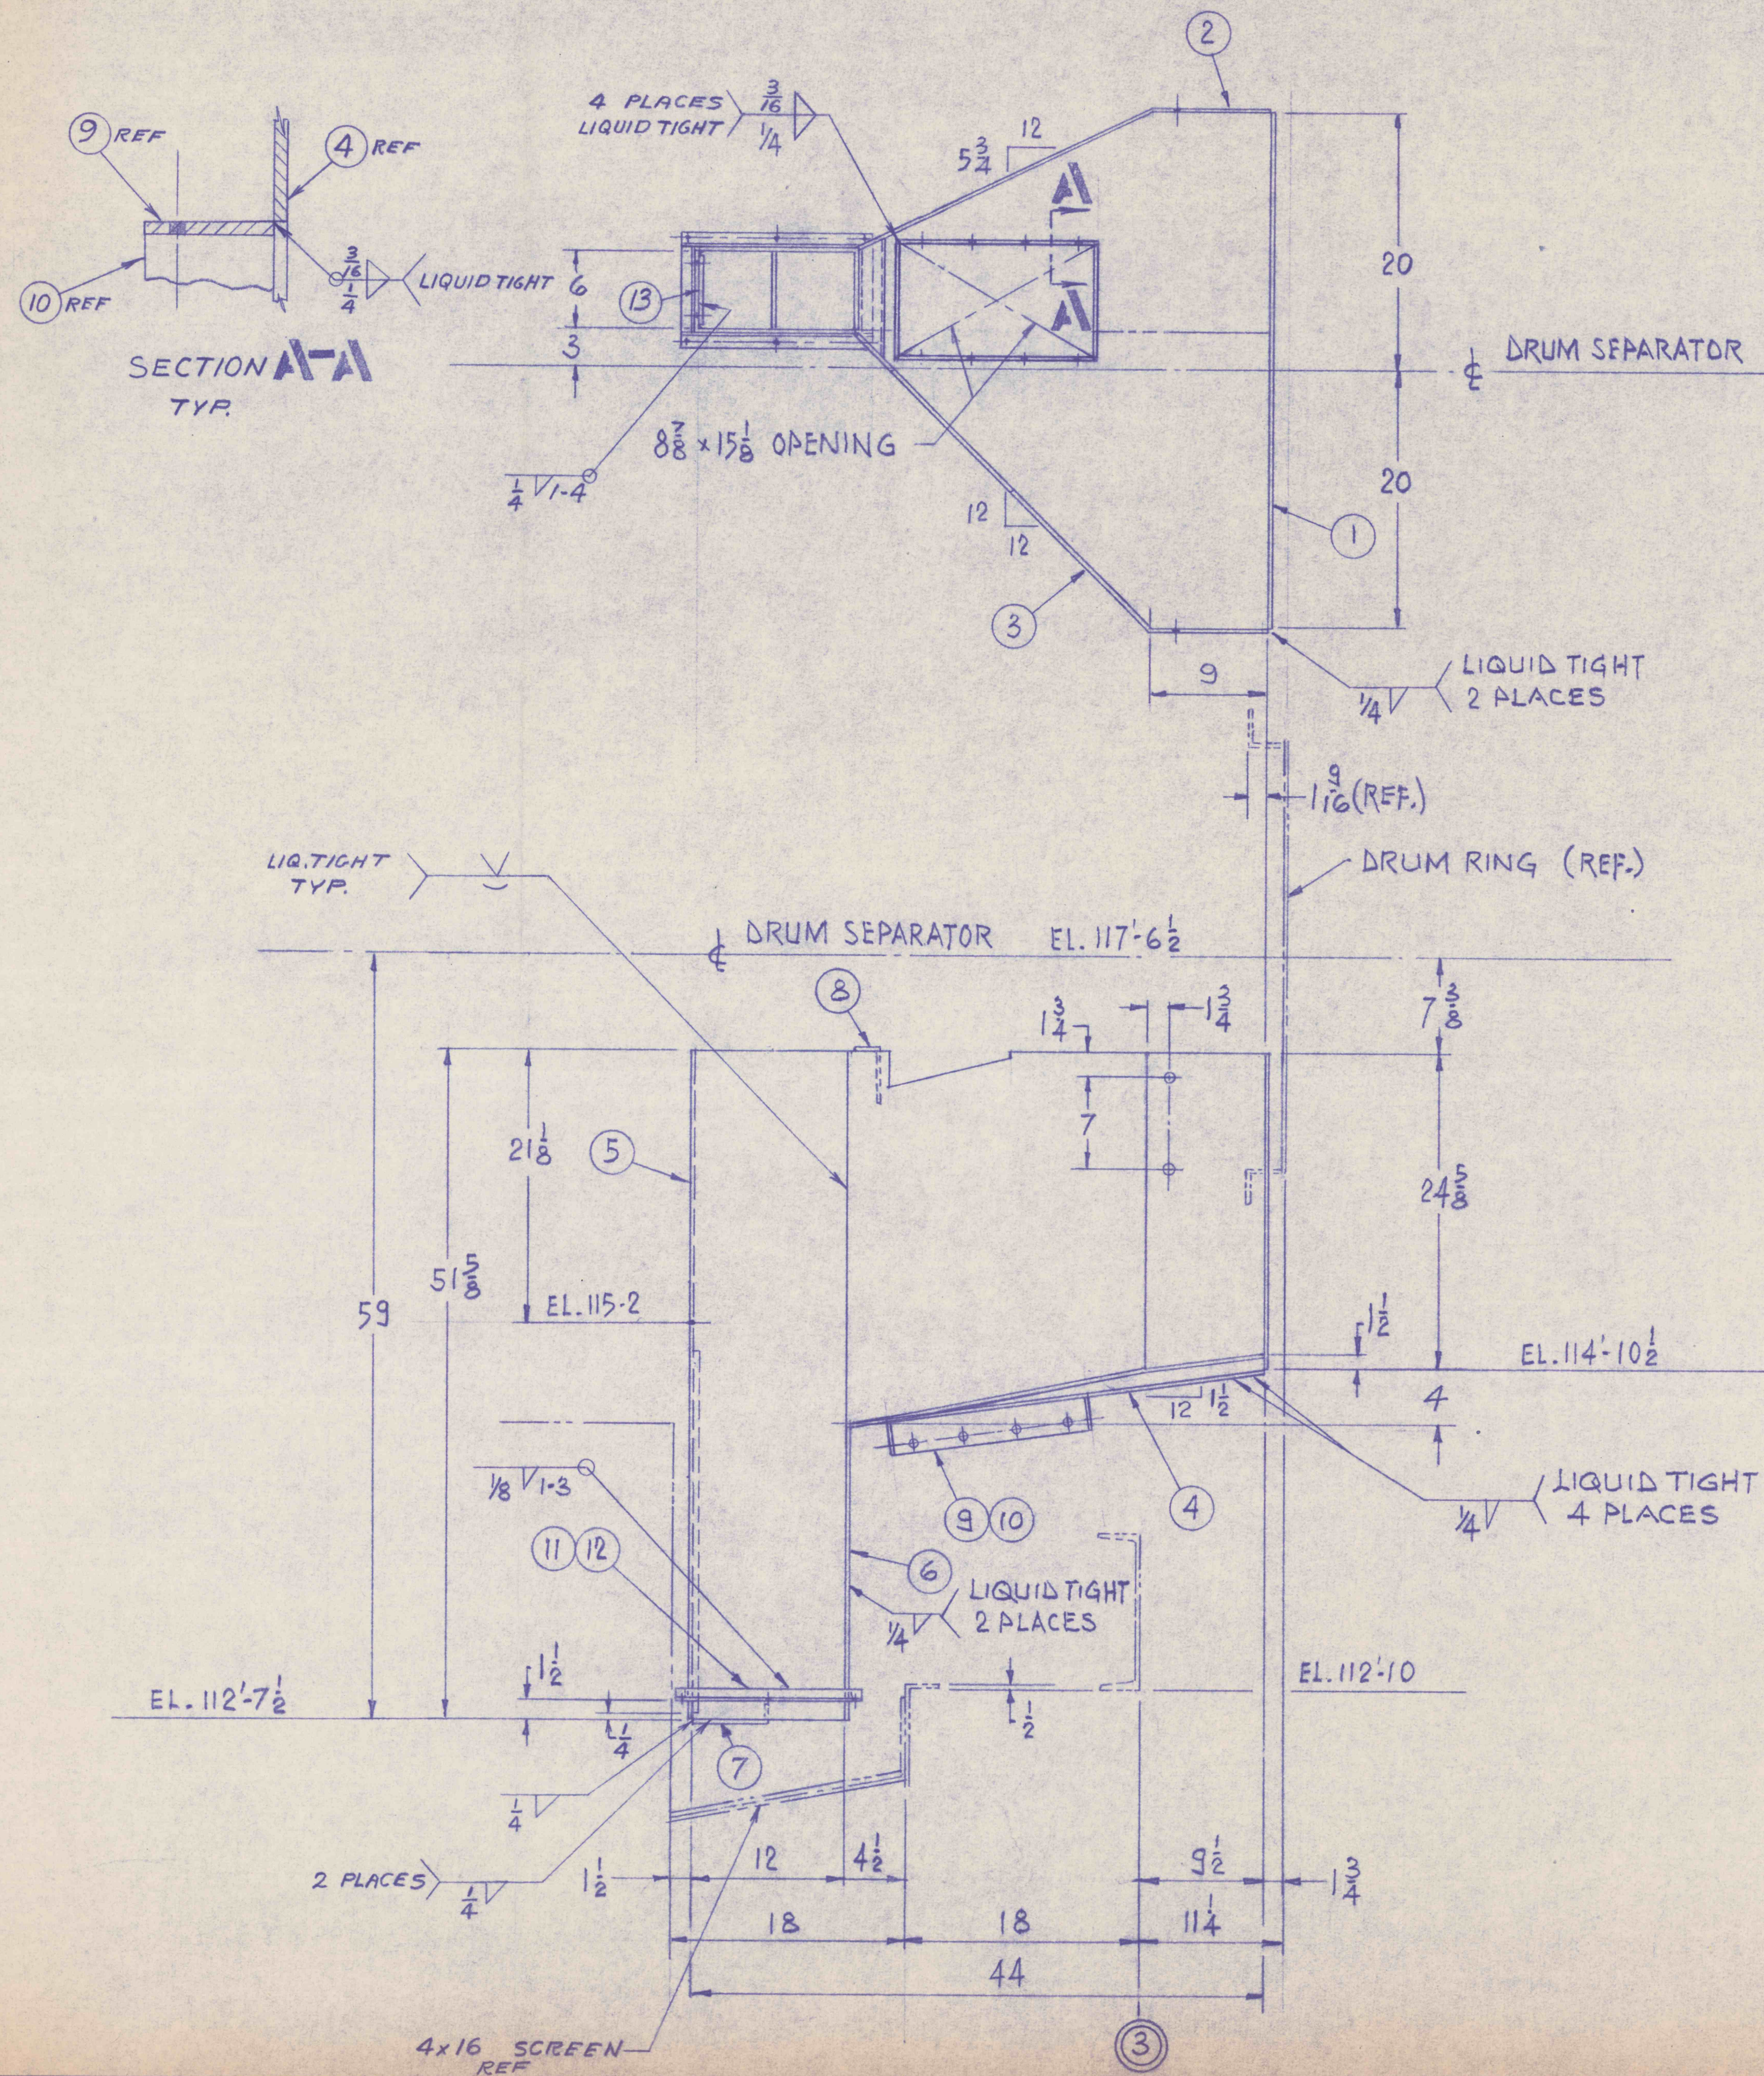

QTY. REQ'D/ASSY.	ITEM NO.	PART NO.	DESCRIPTION	RAW PART NO.	MATERIAL	UNIT WT.
1	1	67477-1	PLATE $\frac{1}{4} \times 24\frac{5}{8} \times 40$		A283	70
1	2	-2	$\times 28\frac{1}{2} \times 34\frac{3}{8}$ (1)			69
1	3	-3	$\times 28\frac{5}{8} \times 41\frac{3}{8}$ (1)			84
1	4	-4	$\times 32 \times 40\frac{1}{16}$			91
1	5	-5	$\times 18 \times 51\frac{5}{8}$			66
1	6	-6	$\times 18 \times 51\frac{5}{8}$			66
1	7	-7	$\times 6 \times 7$ (1)			3.0
1	8	-8	$\times 6 \times 8\frac{15}{16}$ (1)			3.8
2	9	-9	$\times 2\frac{1}{2} \times 15\frac{1}{8}$ (1)			6.0
2	10	-10	PLATE $\frac{1}{4} \times 2\frac{1}{2} \times 8\frac{7}{8}$ (2)		A283	2.7
2	11	-11	ANGLE $1 \times 1 \times \frac{1}{8} \times 14\frac{1}{2}$		A36	1.6
2	12	67477-12	ANGLE $1 \times 1 \times \frac{1}{8} \times 6\frac{1}{2}$ (2)		A36	.4
1	13	67477-13	PLATE, $\frac{1}{4} \times 5\frac{1}{2} \times 28$ (2)		AR. STL.	11

(1) ALL DIMENSIONS TO OR ACROSS BEND LINES DO NOT INCLUDE A BEND ALLOWANCE. THE DIMENSIONS TO BEND LINES ARE MEASURED TO THE INTERSECTION POINT OF THE INSIDE SURFACES AFTER FORMING.

(2) NO DETAIL

(3) PAINT ONE COAT ZINC CHROMATE OR EQ.

(4) MARK ASSY NO. WITH BLACK PAINT.

MIDDLING LAUNDRER P/N 67477-01
ONE REQ'D

REV NO.	DESCRIPTION	EDRN NO.	DATE	BY	CHK'D	APPR.	NEXT ASSY.
S.O. 41672							
UNLESS OTHERWISE SPECIFIED: DIMENSIONS ARE IN INCHES. TOLERANCE:		This drawing is the confidential property of ENVIROTECH CORPORATION and is loaned upon the express understanding and agreement that it is not to be reproduced or copied, in whole or in part, or used directly or indirectly in any way detrimental to the interests of ENVIROTECH CORPORATION, and is to be returned upon request. All rights reserved.					
.XX $\pm$.02 .XXX $\pm$.010 FRACTIONS $\pm$ _____ ANGLE $\pm$ _____ SURF FINISH _____ $\checkmark$ RMS		 WEMCO, DIVISION OF ENVIROTECH CORPORATION MIDDLING LAUNDRER 6'x10' DRUM SEPARATOR HMS MOBIL MILL		SACRAMENTO CALIF. SCALE N.T.S. D SHT. 1 OF 2 DWG. NO. 67477 Δ			