


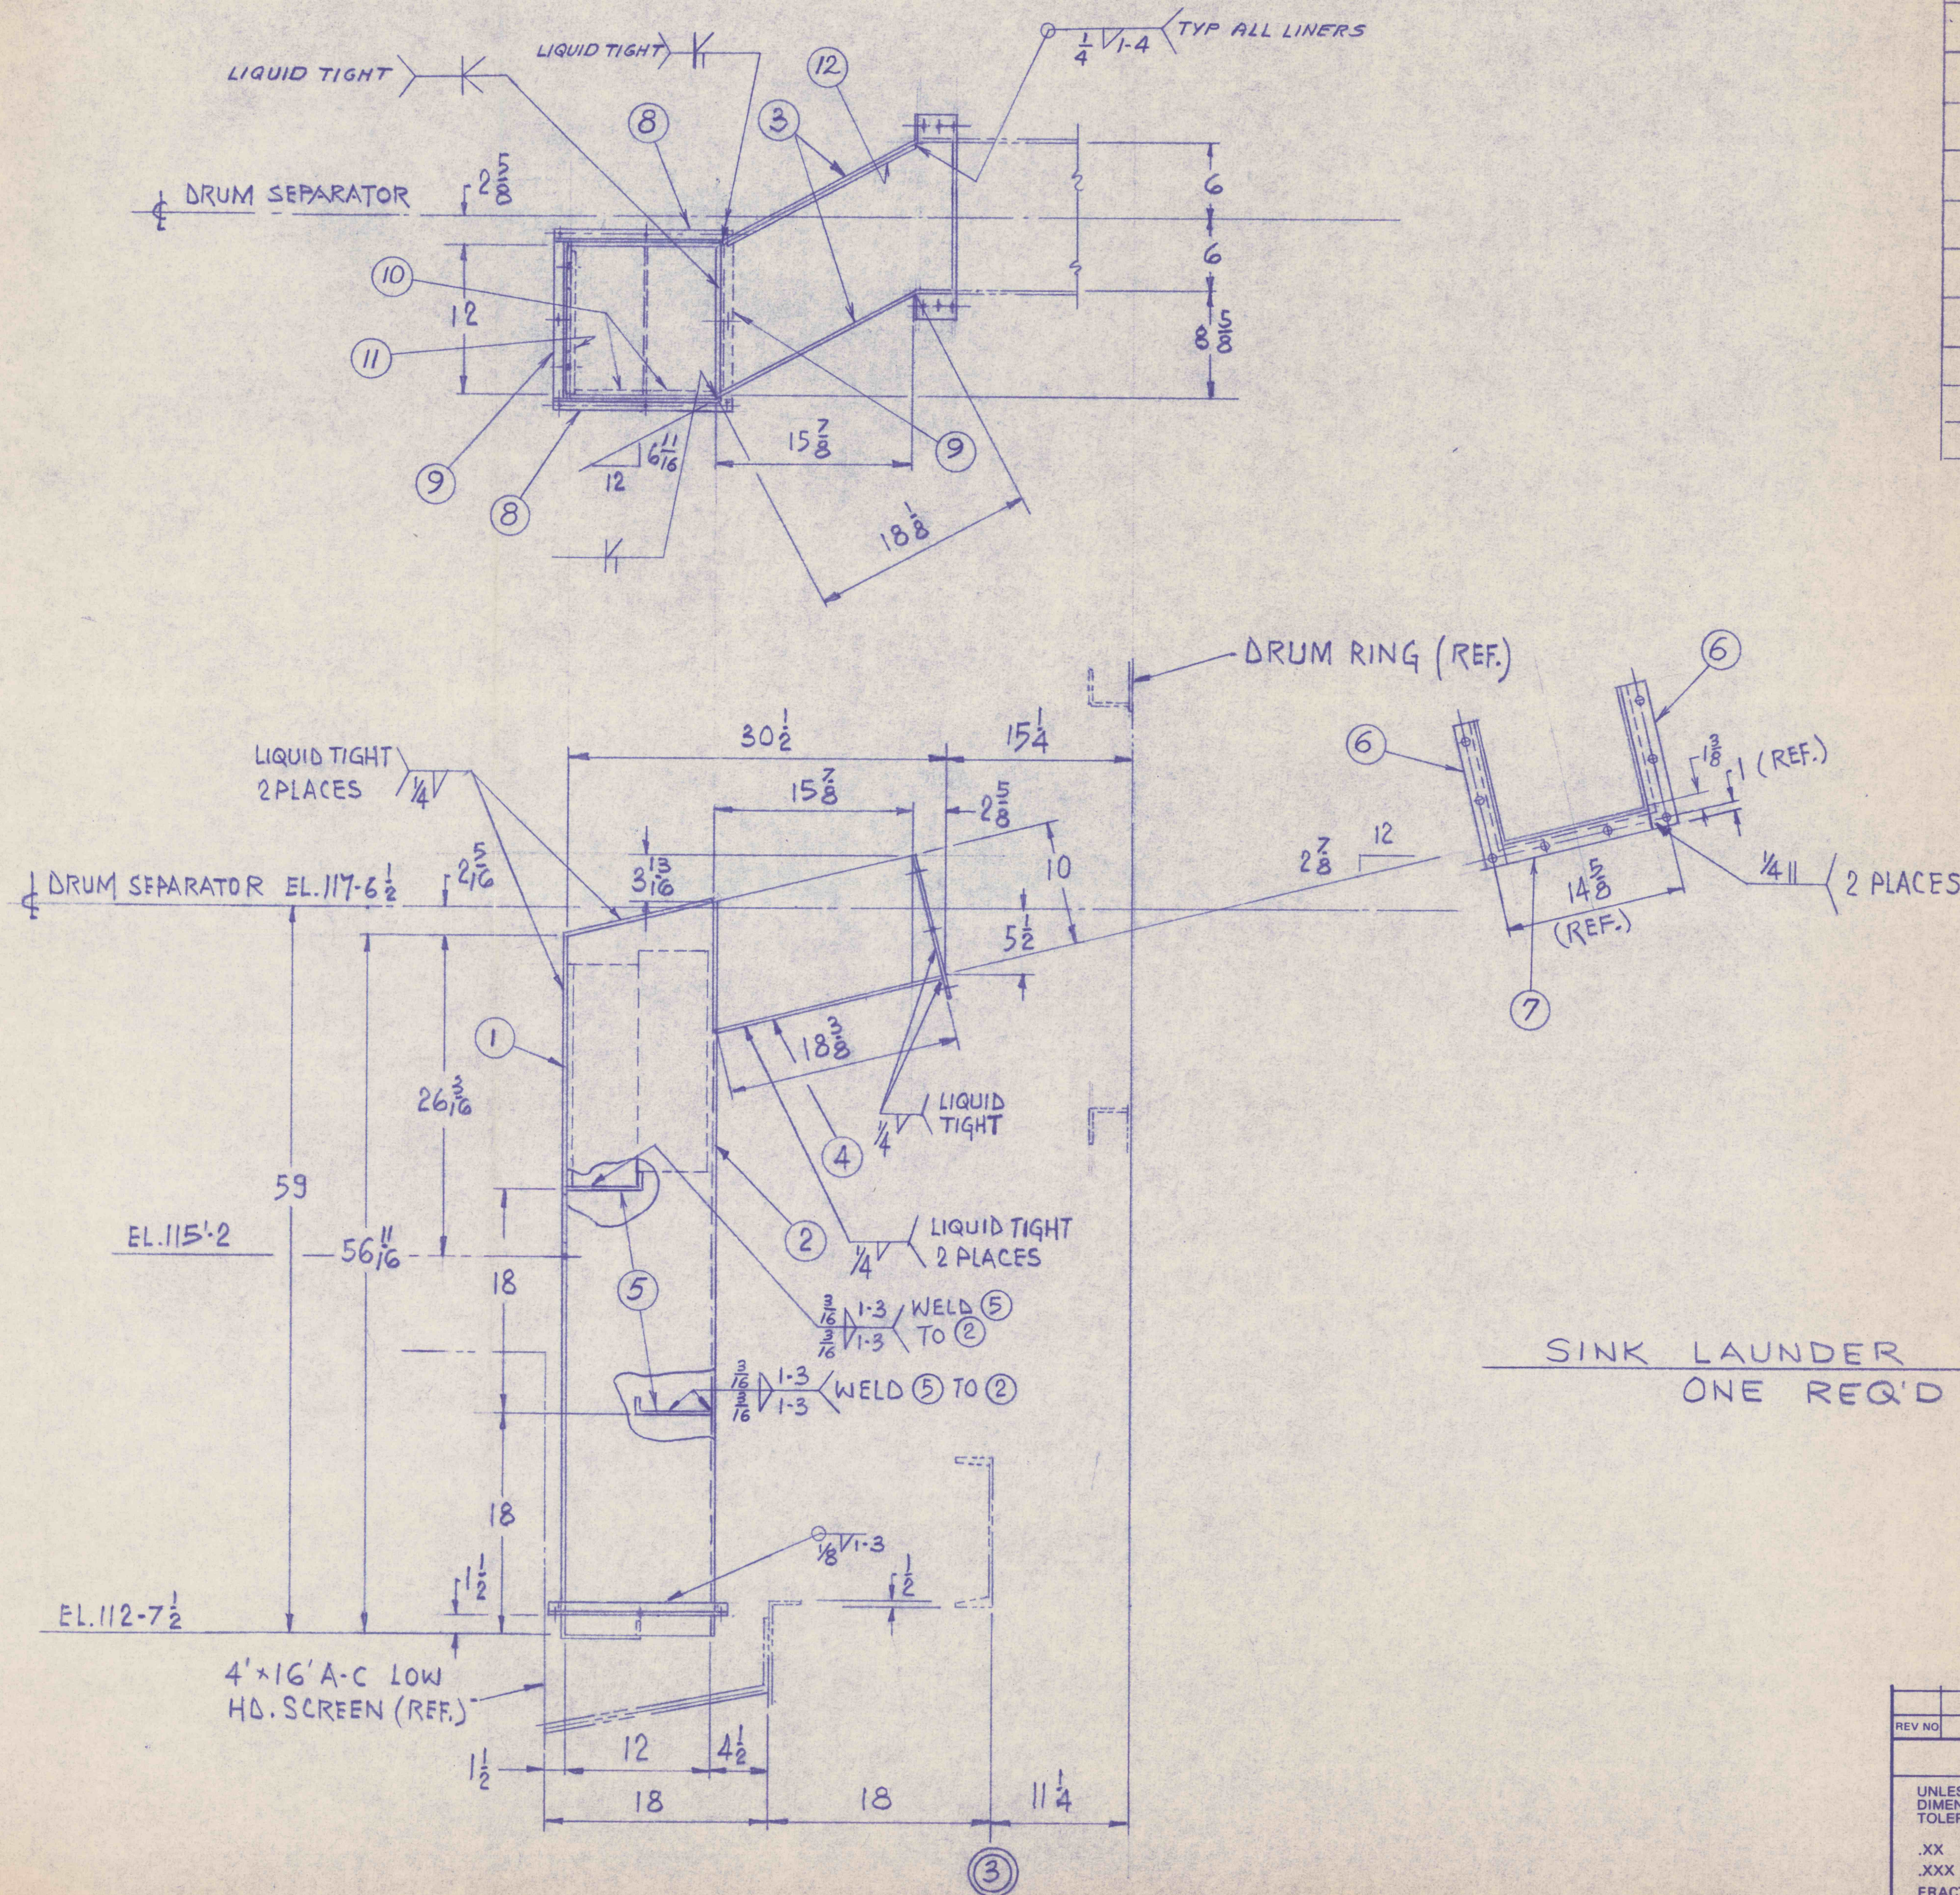

- ① ALL DIMENSIONS TO OR ACROSS BEND LINES DO NOT INCLUDE A BEND ALLOWANCE. THE DIMENSIONS TO BEND LINES ARE MEASURED TO THE INTERSECTION POINT OF THE INSIDE SURFACES AFTER FORMING.
- ② PAINT ONE COAT ZINC CHROMATE OR EQ.
- ③ MARK ASSY NO. WITH BLACK PAINT.
- ④ NO DETAIL

REV NO	DESCRIPTION	EDRN NO.	DATE	BY	CHK'D	APPR.	NEXT ASSY.															
S.O. 41672																						
UNLESS OTHERWISE SPECIFIED: DIMENSIONS ARE IN INCHES. TOLERANCE:		This drawing is the confidential property of ENVIROTECH CORPORATION and is loaned upon the express understanding and agreement that it is not to be reproduced or copied, in whole or in part, or used directly or indirectly in any way detrimental to the interests of ENVIROTECH CORPORATION, and is to be returned upon request. All rights reserved.																				
.XX ± .02 .XXX ± .010 FRACTIONS ± $\frac{1}{16}$ ANGLE ± 0°30' SURF FINISH - ✓ RMS		 WEMCO, DIVISION OF ENVIROTECH CORPORATION SACRAMENTO CALIF. <table border="1" style="width: 100%; border-collapse: collapse;"> <tr> <td style="width: 20%;">DRAWN SPC</td> <td style="width: 20%;">DATE 2-25-80</td> <td style="width: 60%;"></td> </tr> <tr> <td>CHECK G.O.</td> <td>DATE 5-1-80</td> <td style="text-align: center; vertical-align: middle;"> SINK LAUNDRY 6'x10' DRUM SEPARATOR HMS MOBIL MILL </td> </tr> <tr> <td>PROJ ENGR.</td> <td>DATE 5-1-80</td> <td></td> </tr> <tr> <td>APPROVAL S.O.</td> <td>DATE 8-0-80</td> <td></td> </tr> <tr> <td>RELEASE</td> <td>DATE</td> <td></td> </tr> </table> SCALE N.T.S. D SHT 1 OF 2 DWG. NO. 67478 △						DRAWN SPC	DATE 2-25-80		CHECK G.O.	DATE 5-1-80	SINK LAUNDRY 6'x10' DRUM SEPARATOR HMS MOBIL MILL	PROJ ENGR.	DATE 5-1-80		APPROVAL S.O.	DATE 8-0-80		RELEASE	DATE	
DRAWN SPC	DATE 2-25-80																					
CHECK G.O.	DATE 5-1-80	SINK LAUNDRY 6'x10' DRUM SEPARATOR HMS MOBIL MILL																				
PROJ ENGR.	DATE 5-1-80																					
APPROVAL S.O.	DATE 8-0-80																					
RELEASE	DATE																					