

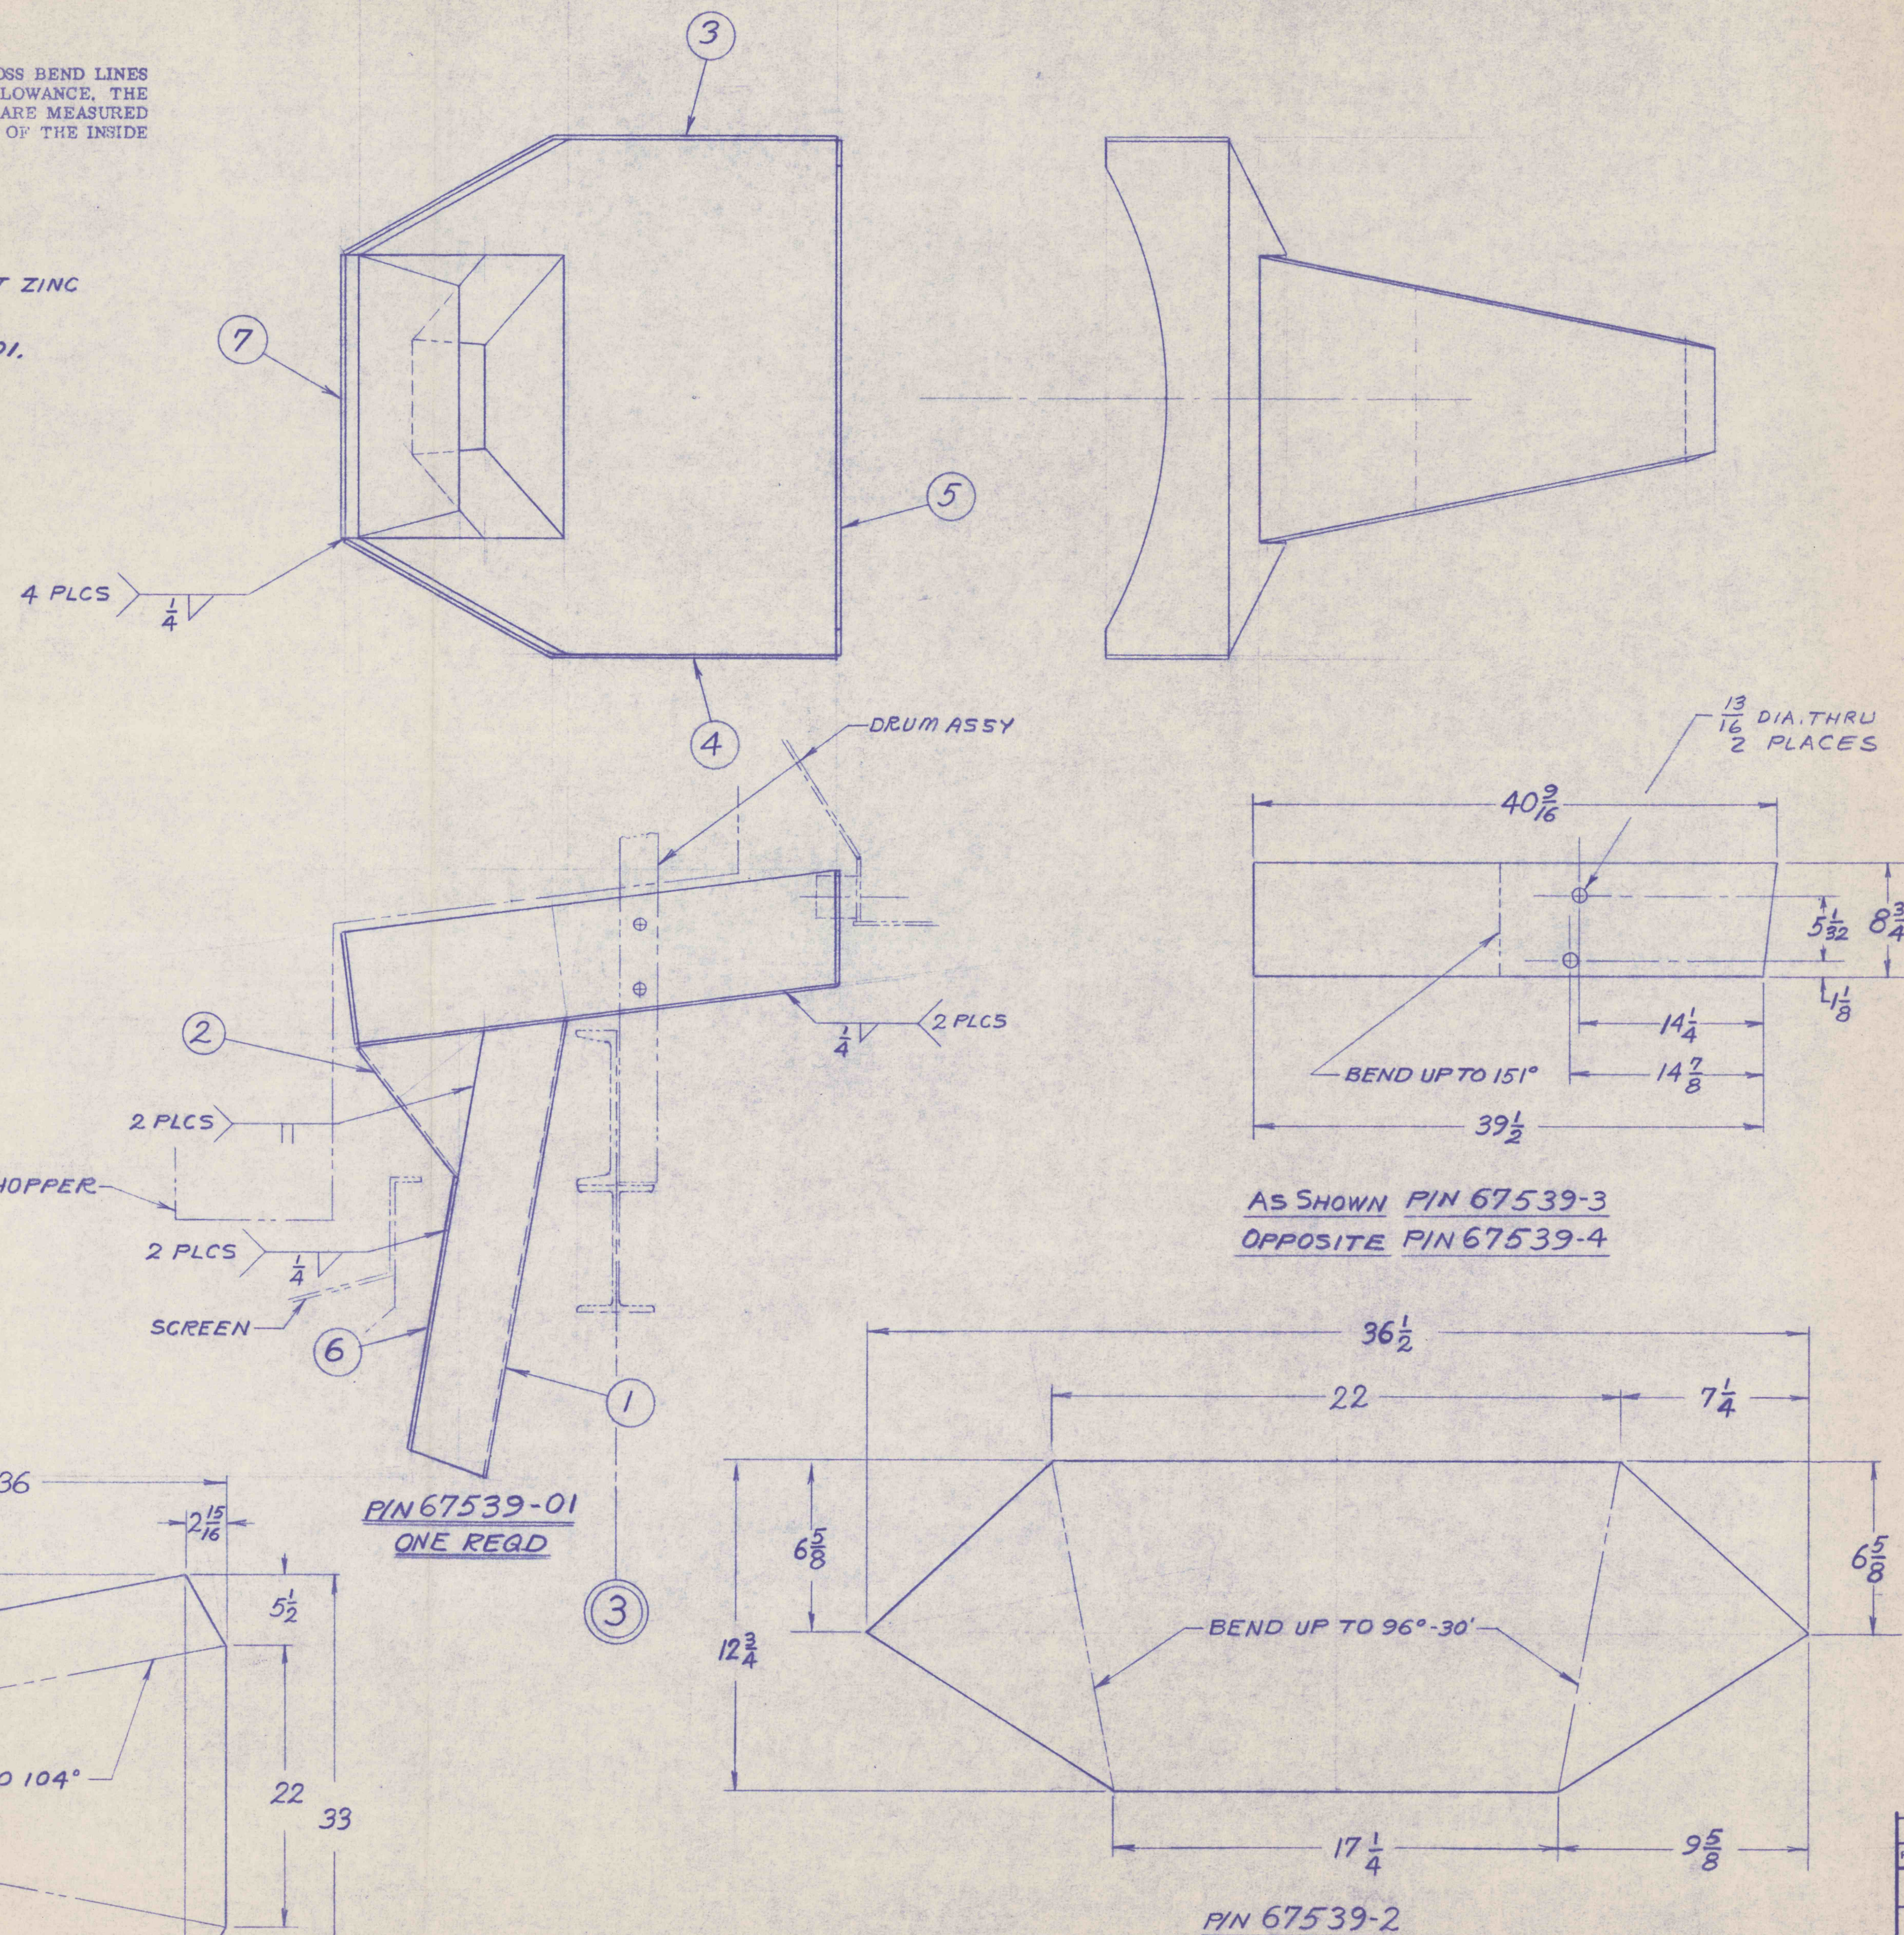


NOTE

- ① ALL DIMENSIONS TO OR ACROSS BEND LINES DO NOT INCLUDE A BEND ALLOWANCE. THE DIMENSIONS TO BEND LINES ARE MEASURED TO THE INTERSECTION POINT OF THE INSIDE SURFACES AFTER FORMING.
- ② NO DETAIL
- ③ WELD LIQUID TIGHT.
- ④ PAINT ONE SHOP COAT ZINC CHROMATE PRIMER.
- ⑤ PAINT P/N 67539-01, USE BLACK PAINT

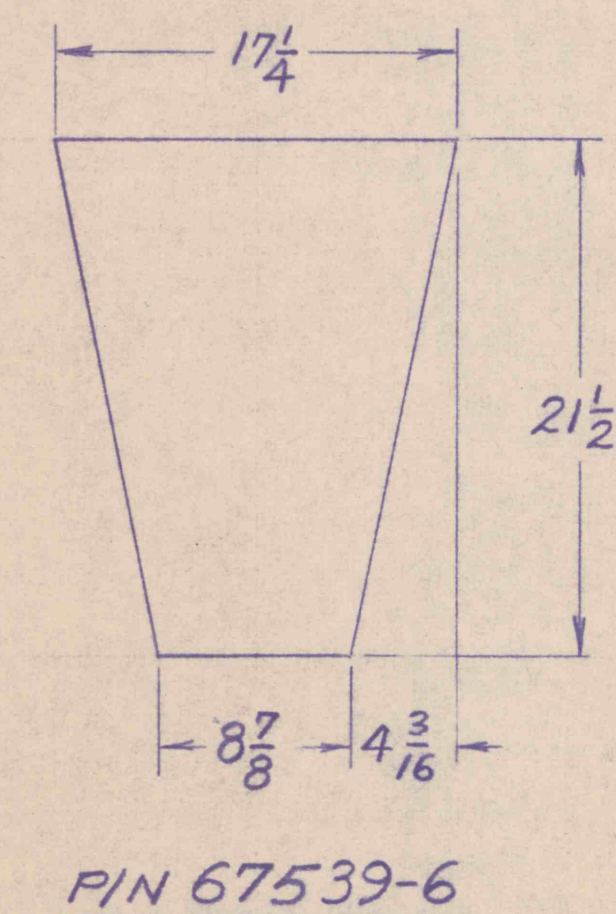

QTY.	REV.	ASSY.	ITEM NO.	PART NO.	DESCRIPTION	RAW PART NO.	MATERIAL	UNIT WT.
1	1	67539-1			PLATE, 1/4 x 33 x 36		A 283	84
1	2	-2			x 12 3/4 x 36 1/2			33
1	3	-3			x 8 3/4 x 40 9/16			25
1	4	-4			x 8 3/4 x 40 9/16			25
1	5	-5			x 40 x 46 1/16			130
1	6	-6			x 17 1/4 x 21 1/2			26
1	7	67539-7			PLATE, 1/4 x 8 3/4 x 22 (2)		A 283	13.6

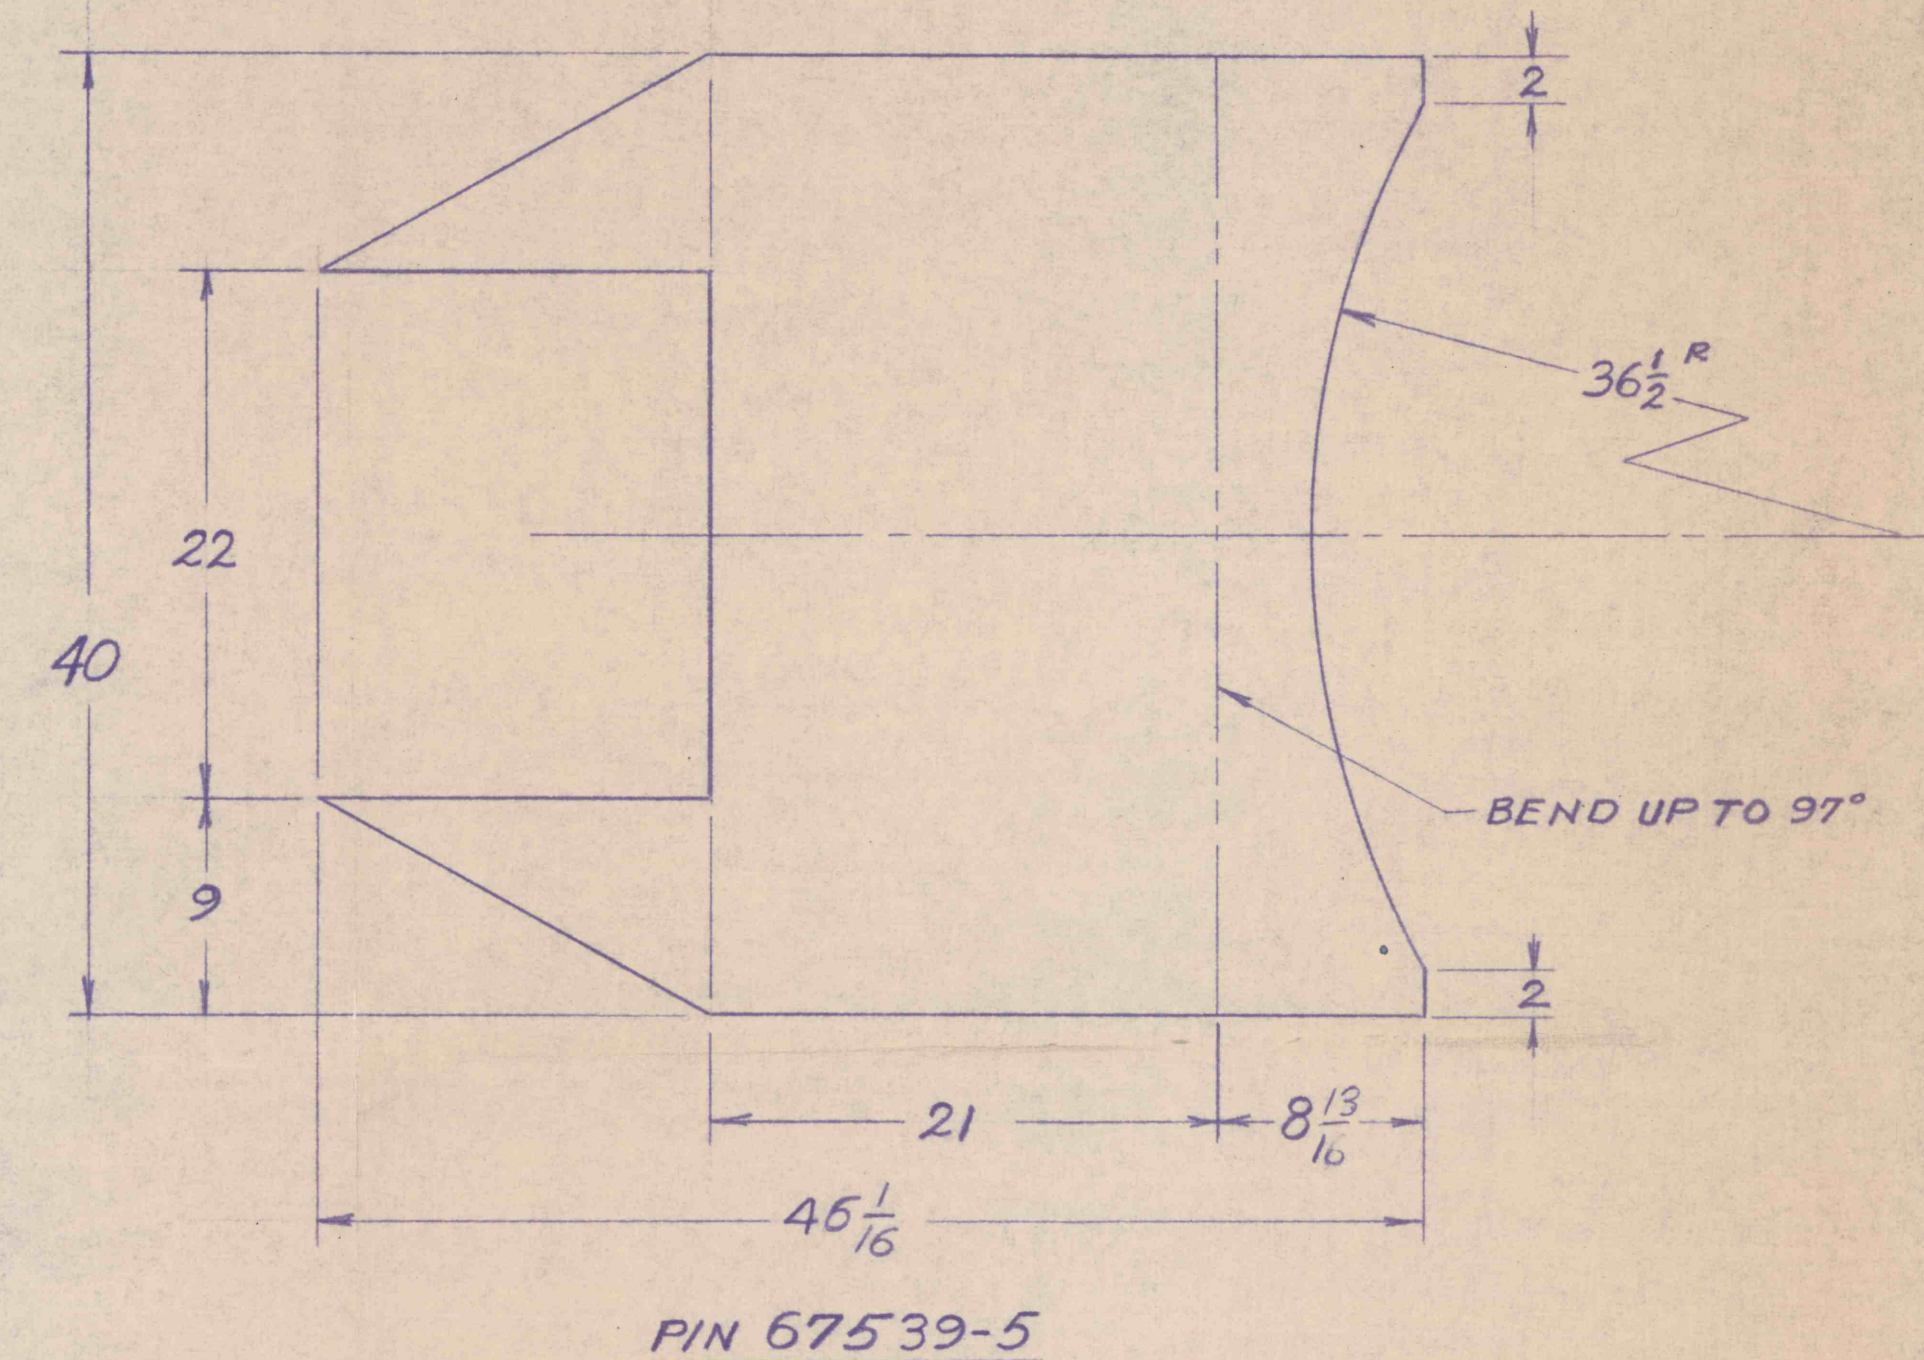

REV NO	DESCRIPTION	EDRN NO.	DATE	BY	CHK'D	APPR.	NEXT ASSY.
41672							

UNLESS OTHERWISE SPECIFIED:
DIMENSIONS ARE IN INCHES.
TOLERANCE:

.XX ± .02
.XXX ± .010
FRACTIONS ± 1/16
ANGLE ± 0°-30'
SURF FINISH — ✓ RMS

WEMCO, DIVISION OF
ENVIROTECH CORPORATION

SCALE
NONE

DRAIN LAUNDRER
DRUM DISCHARGE END

SHT 1 OF 1
DWG. NO. 67539