
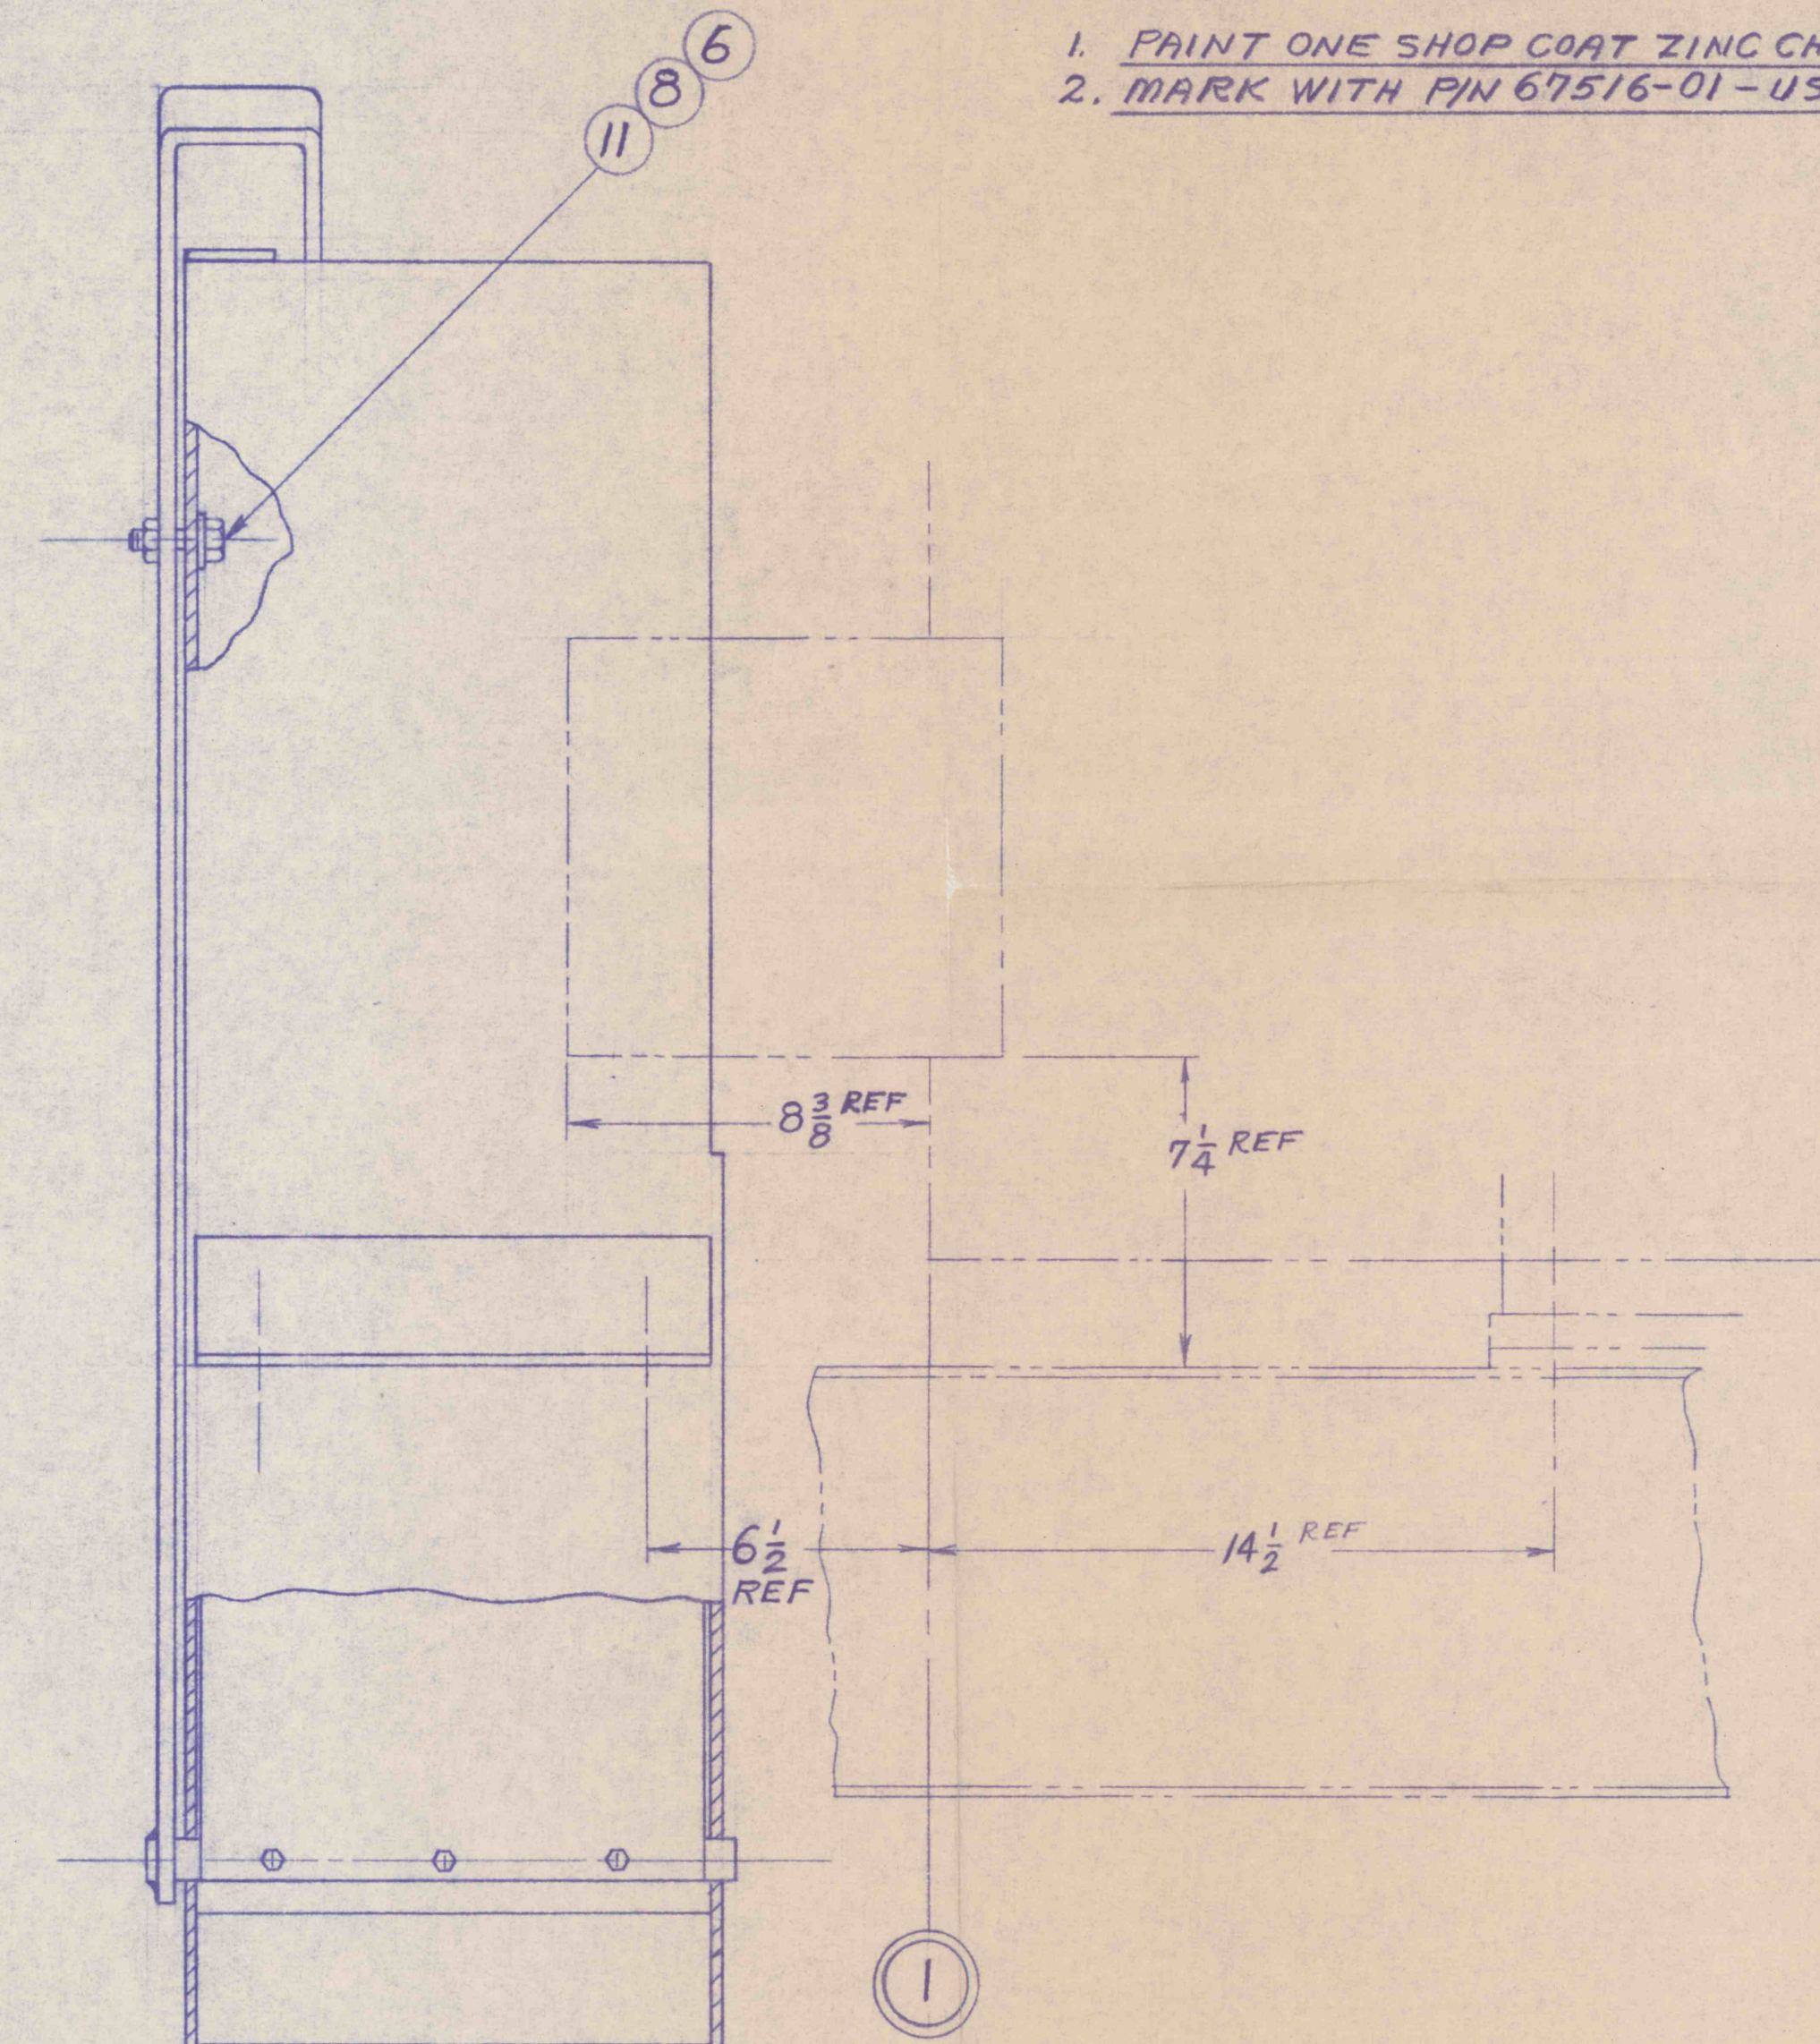


91549

QTY. REQ'D / ASSY	ITEM NO.	PART NO.	DESCRIPTION	RAW PART NO.	MATERIAL	UNIT WT.
-01						
1	1	67515-01	DISCHARGE CHUTE WELDMENT			
1	2	67514-01	DIVERTER WELDMENT			
1	3	67514-02	DIVERTER WELDMENT			
2	4	67514-03	DIVERTER GATE			
6	5	200760	BOLT, HEX.HD. $\frac{3}{8}$ NC x 2"		STL	
2	6	201925	BOLT, HEX.HD. $\frac{1}{2}$ NC x 1 $\frac{1}{2}$ "		STL	
	7					
2	8	232780	WASHER, PLAIN $\frac{1}{2}$		STL	
	9					
6	10	230530	NUT, HEX. $\frac{3}{8}$ -NC			
2	11	230775	NUT, HEX. $\frac{1}{2}$ NC		STL	
					STL	

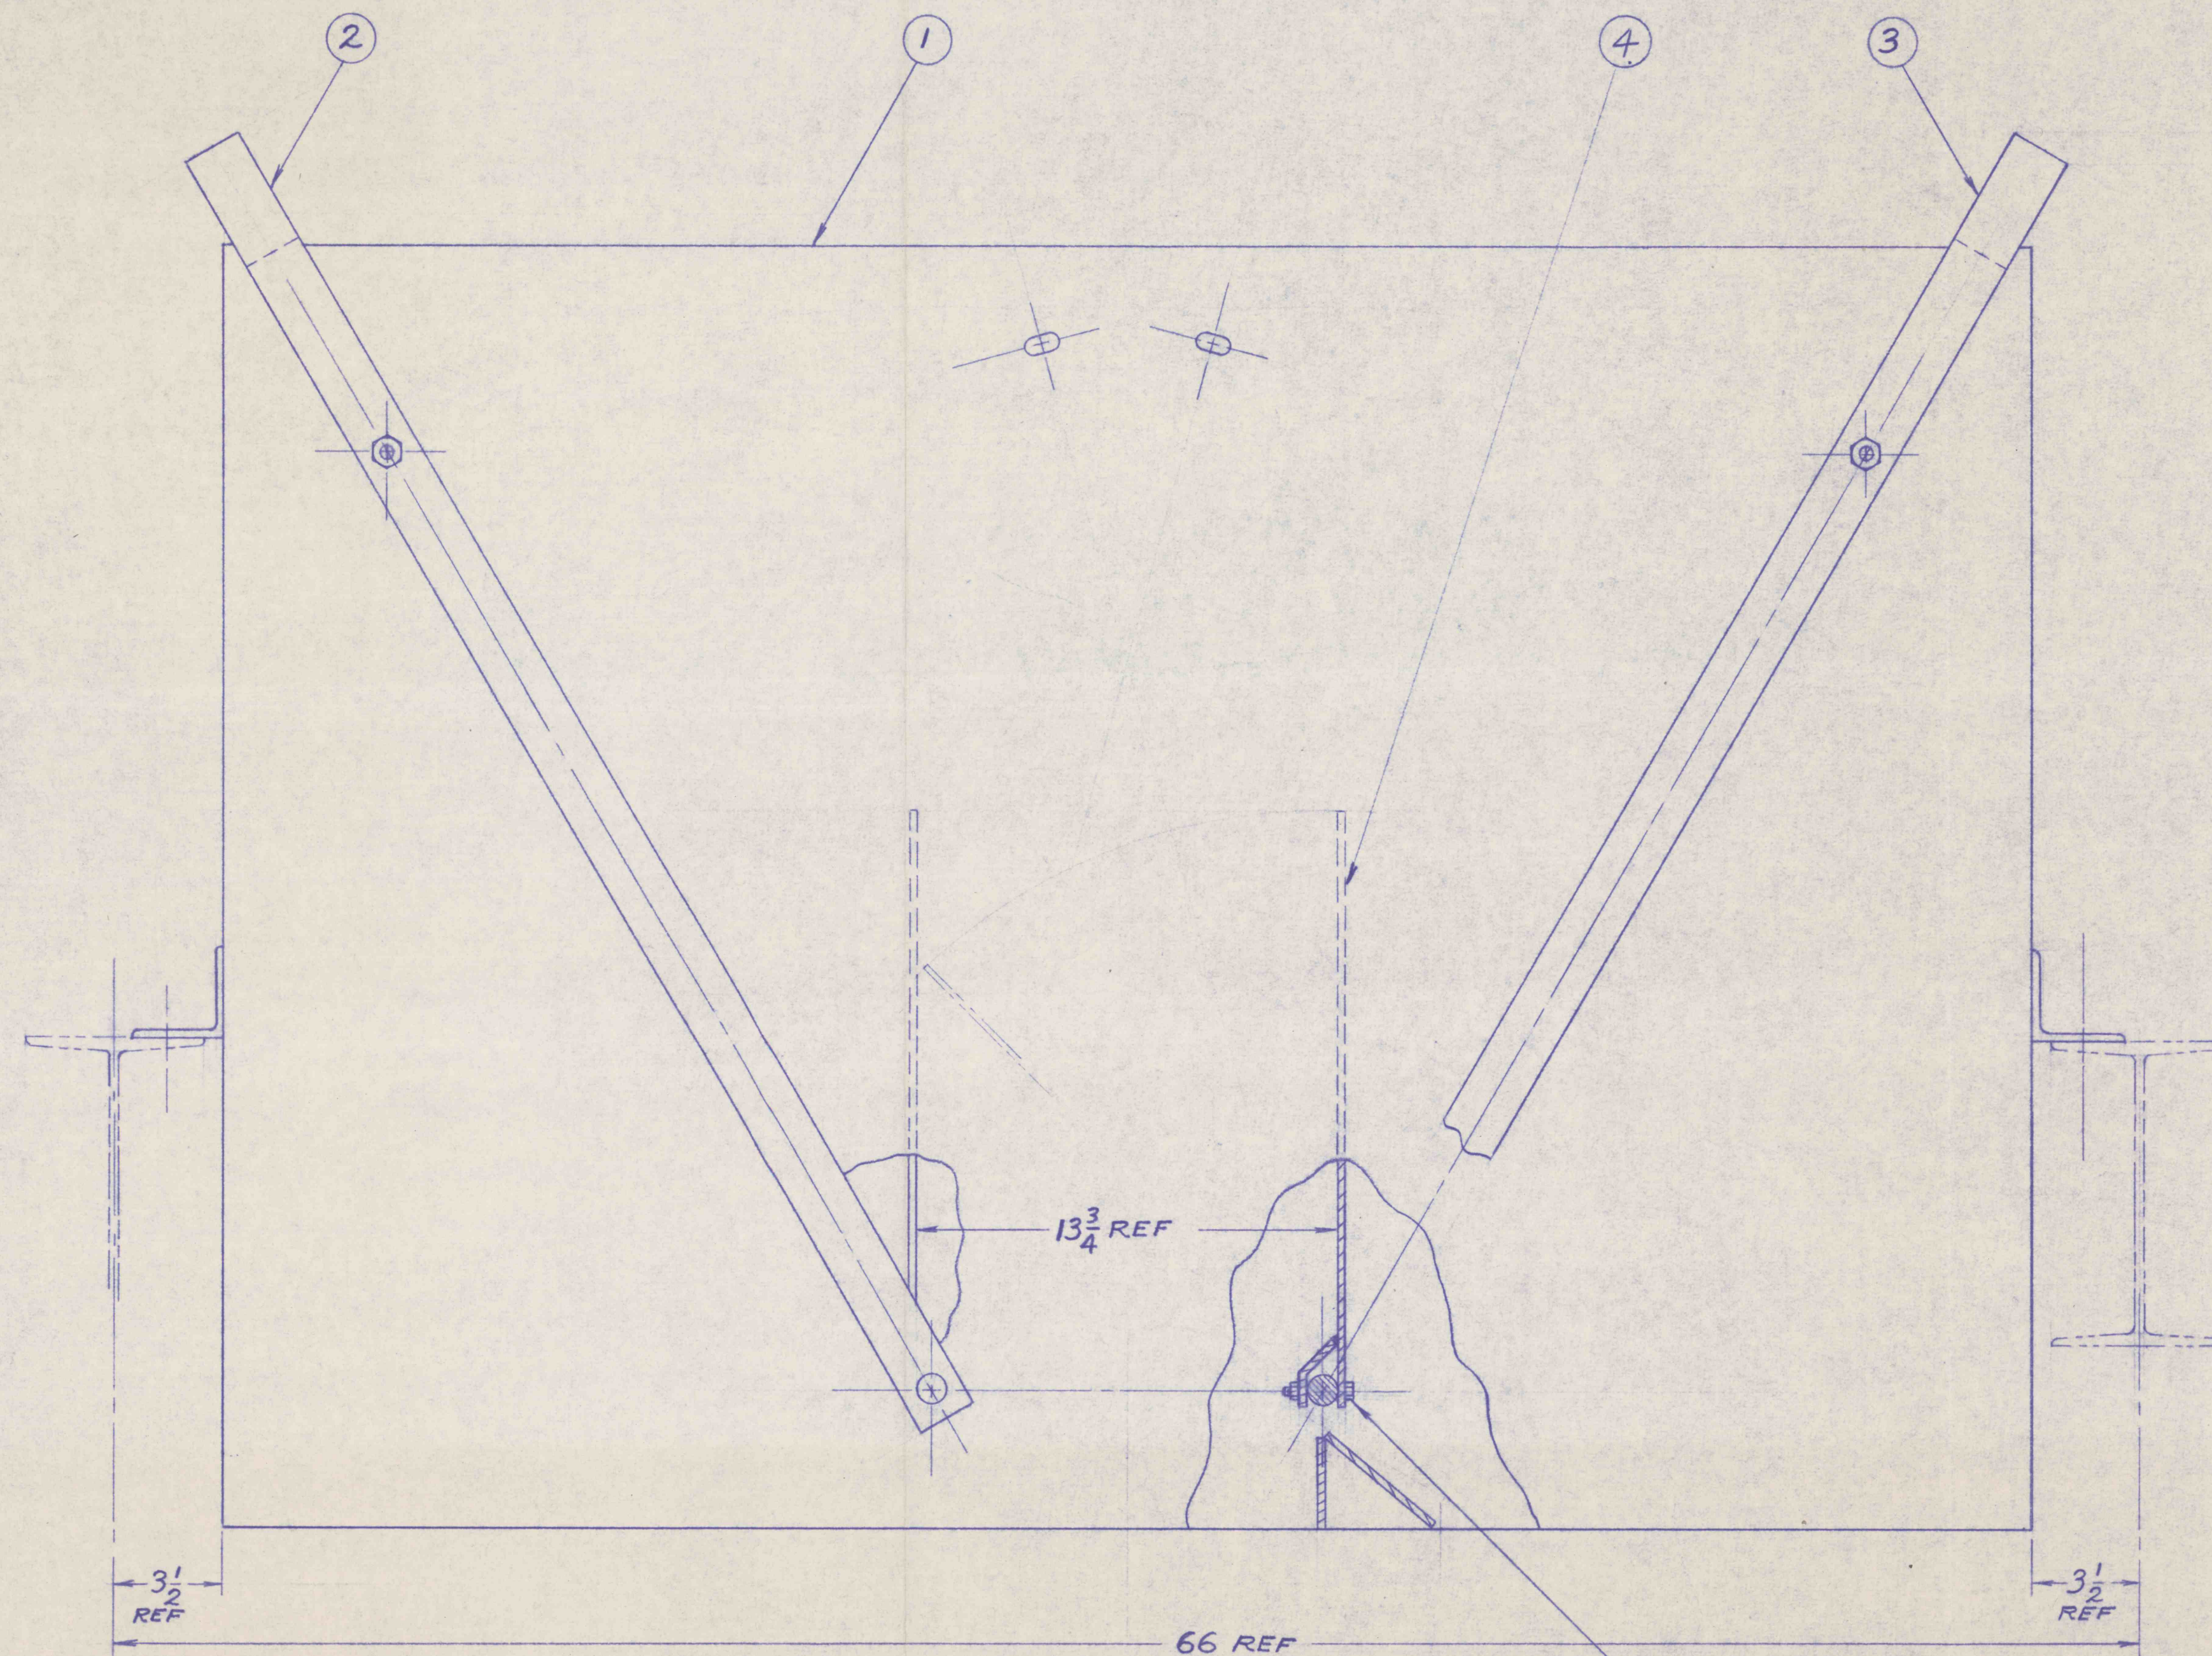

NOTE:

1. PAINT ONE SHOP COAT ZINC CHROMATE OR EQUAL.
2. MARK WITH PIN 67516-01 - USE BLACK PAINT.

P/N 67516-01

ONE REQD

REV NO.	DESCRIPTION	EDRN NO.	DATE	BY	CHK'D	APPR.	NEXT ASSY.
5.0.41672							
UNLESS OTHERWISE SPECIFIED: DIMENSIONS ARE IN INCHES. TOLERANCE:		WEMCO, DIVISION OF ENVIROTECH CORPORATION SACRAMENTO CALIF.					
.XX ± .02		DRAWN KERR 2-27-80		SCALE NONE		D	
.XXX ± .010		CHECK G.O. 5-1-80		DATE 5-1-80		SHT 1 OF 1	
FRACTIONS ± 1/16		PROJ. ENGR.		DATE 5-1-80		DWG. NO. 67516	
ANGLE ±		APPROVED		DATE 5-1-80		△	
SURF FINISH	✓ RMS	RELEASE		DATE			