

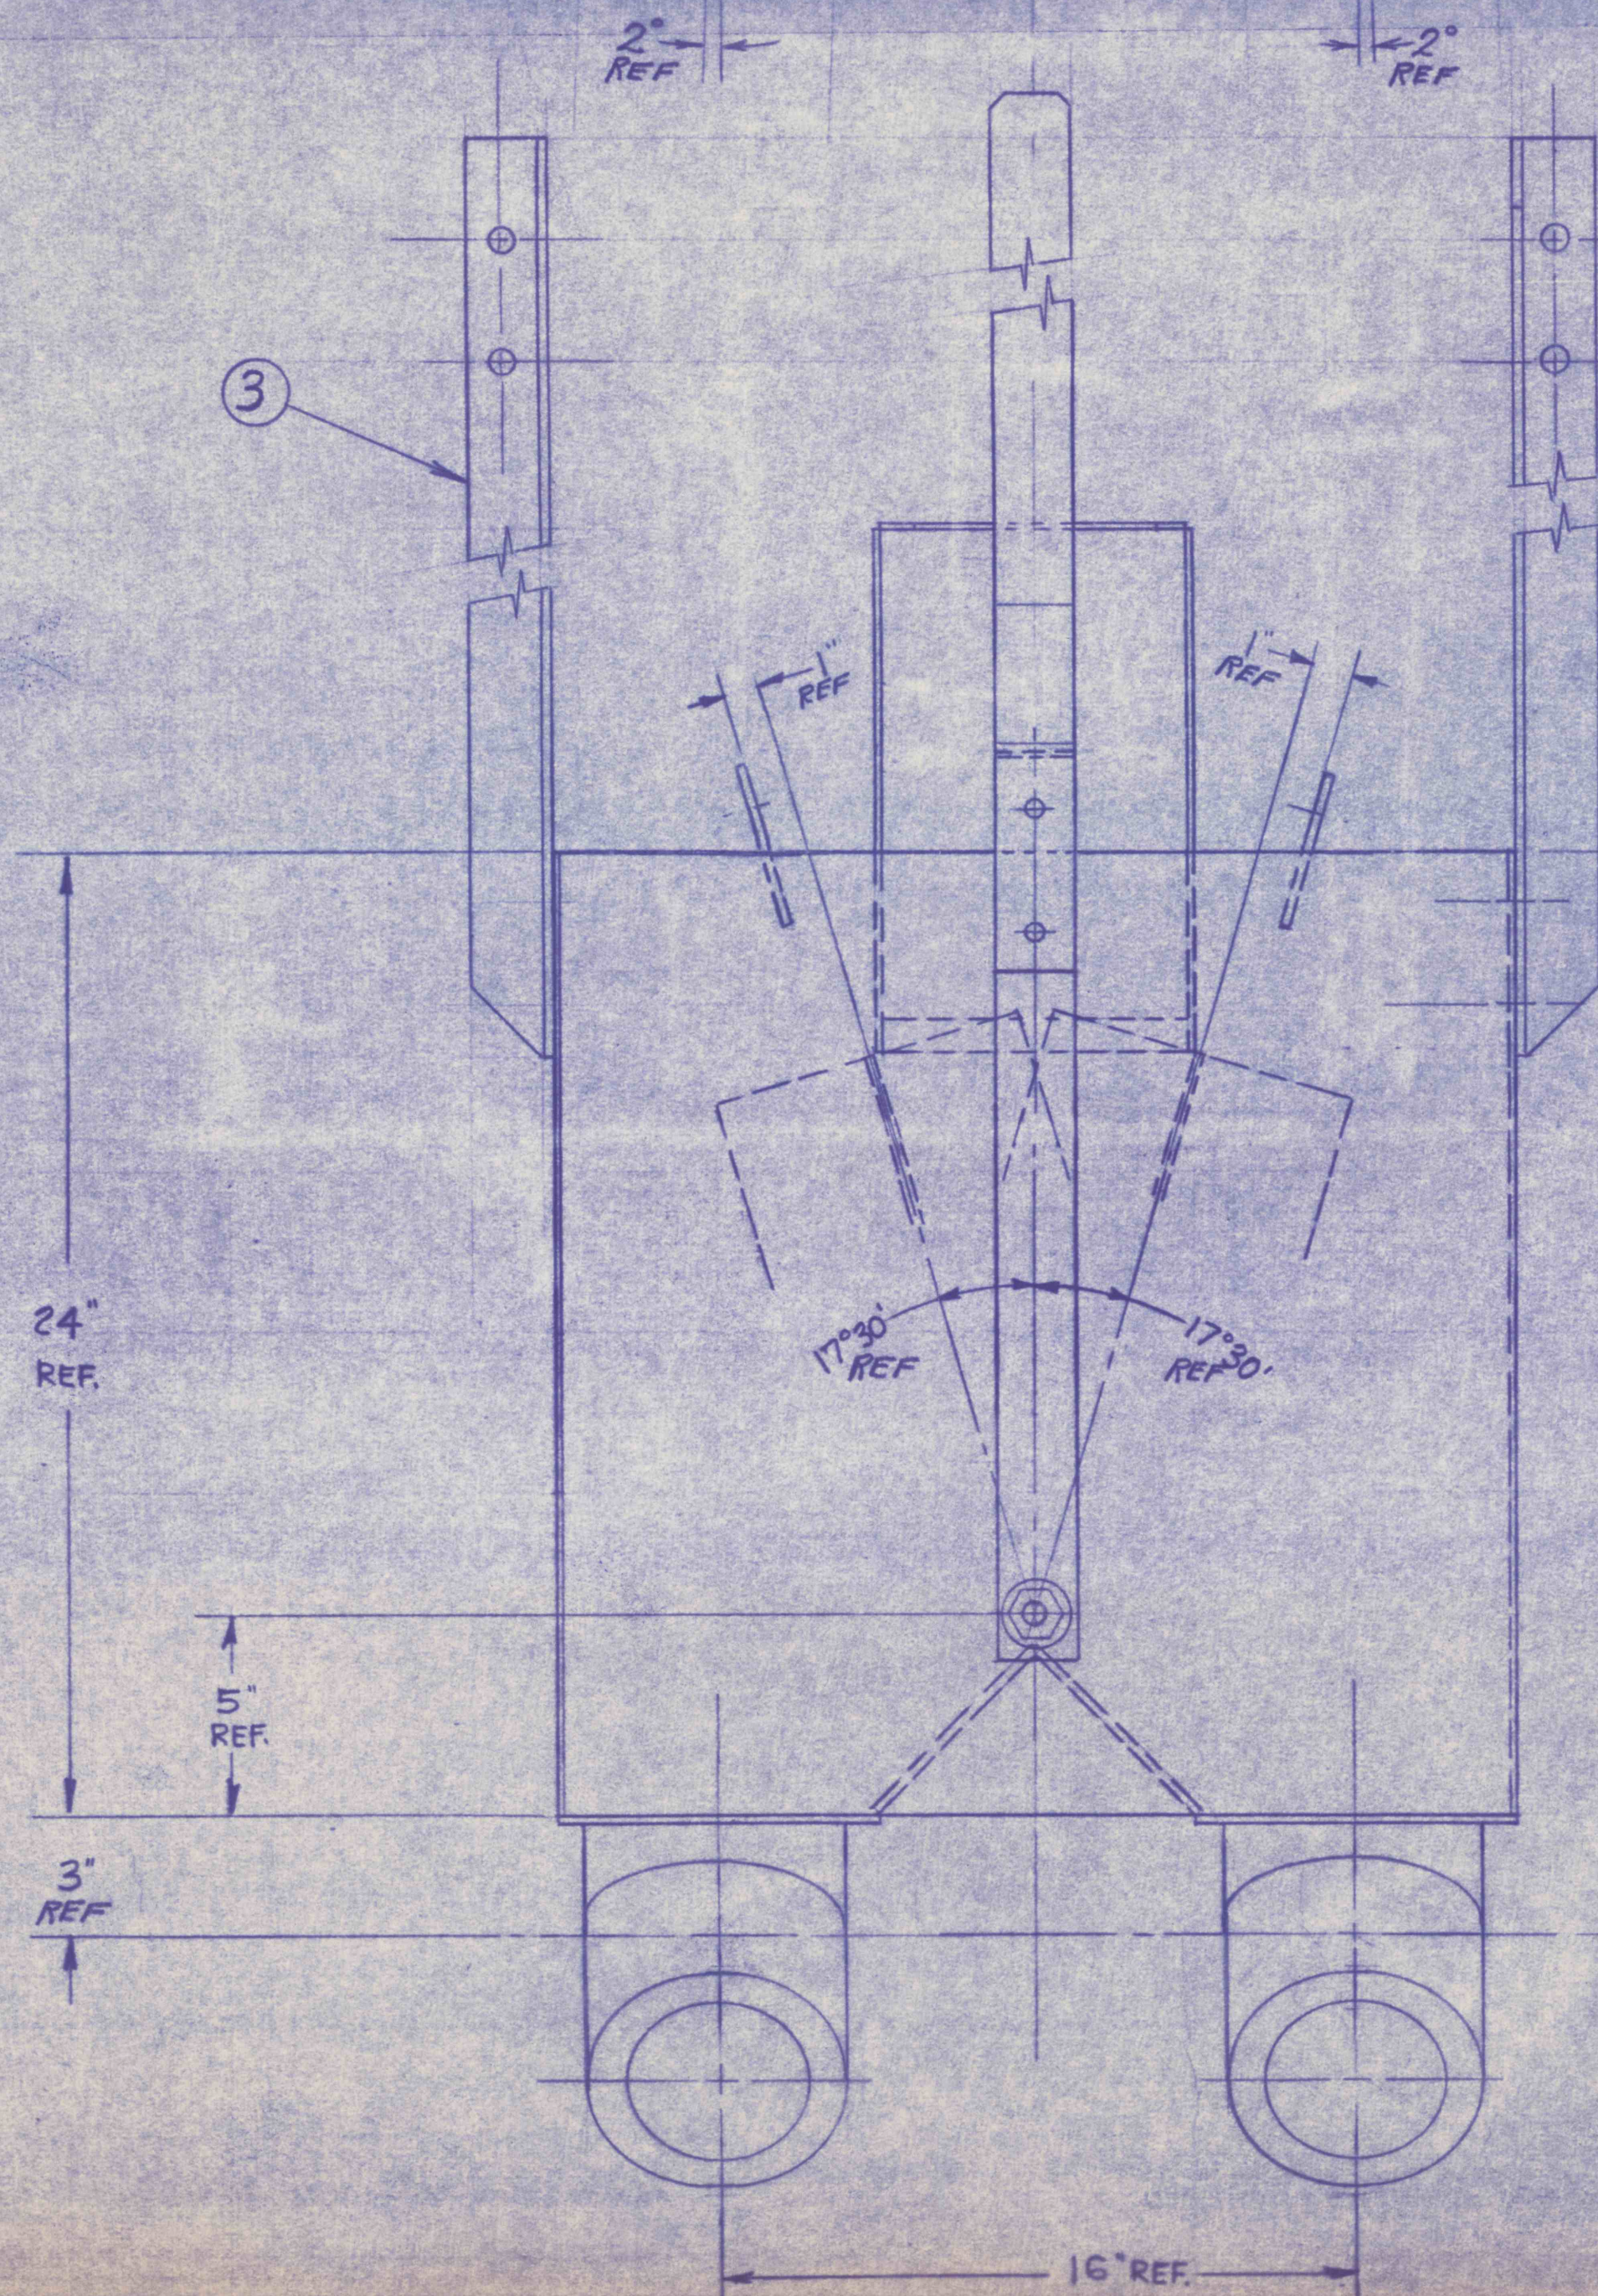


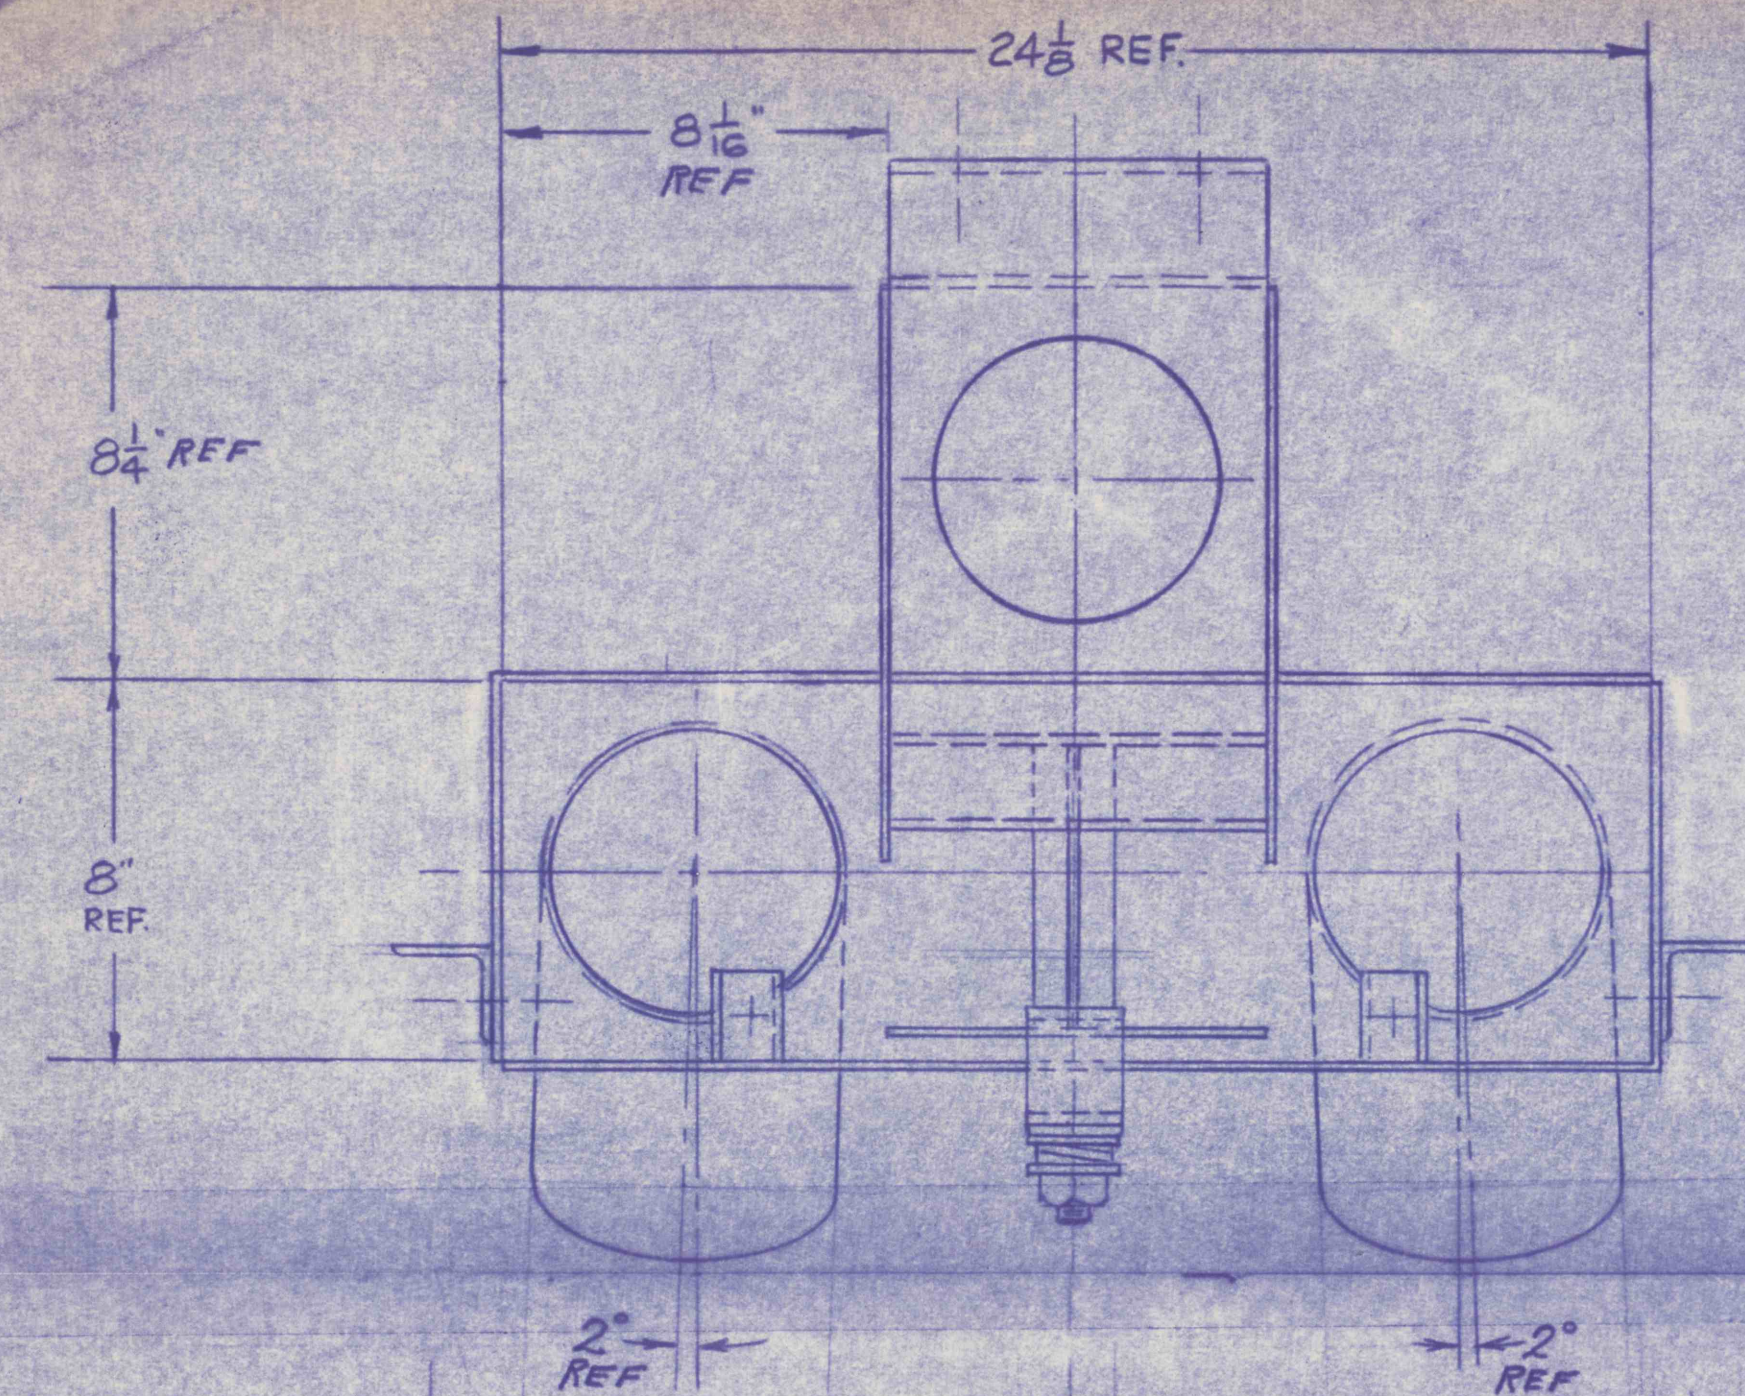

DISTRIBUTOR ASSY
P/N 67628
ONE REQ'D

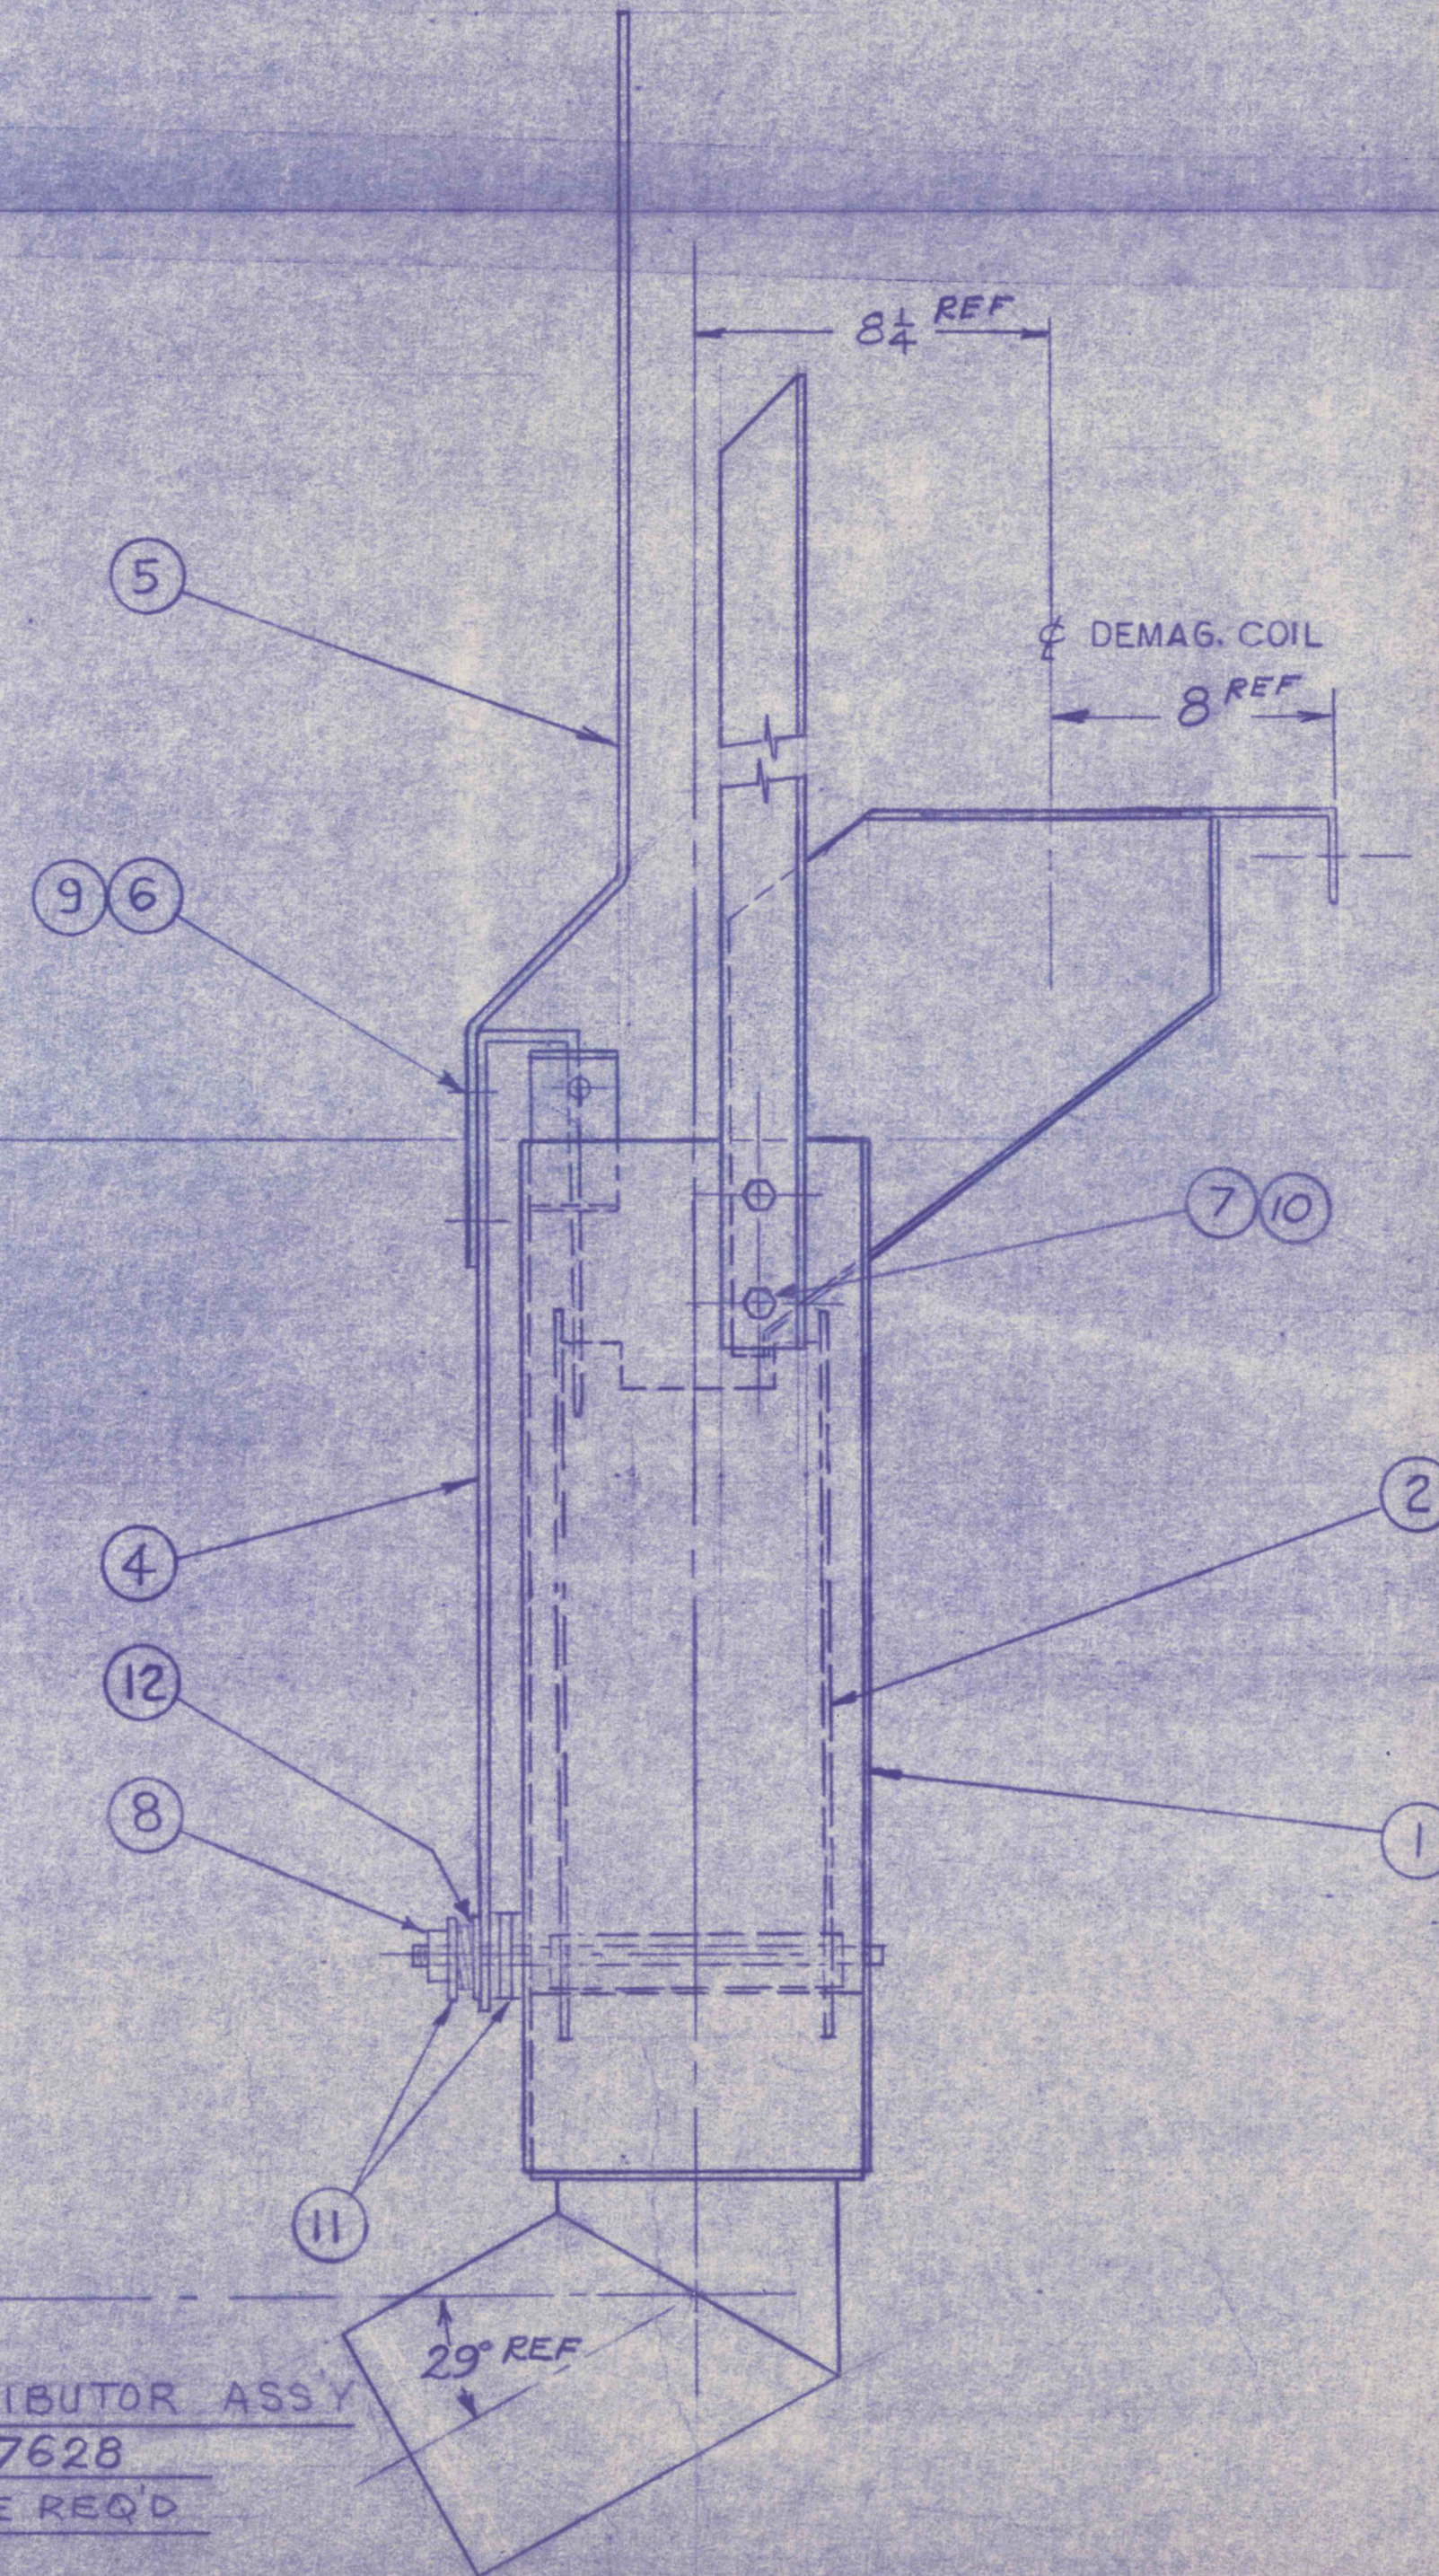

NOTES:
1. PAINT ONE SHOP COAT ZINC CHROMATE PRIMER OR EQUAL.
2. PAINT P/N IN BLACK - 67628-01
3. BAG FASTENERS TO SHIP & TAG WITH P/N 67628-01

QTY. REQ'D / ASSY	PART NO.	DESCRIPTION	MATERIAL	UNIT WT.	ITEM NO.
-01					
1	67630-01	BOX	STL	178.6	1
1	62724-01	GATE		19.6	2
1	67629-15	ANGLE SUPPORT		7.9	3
1	67629-13	HANDLE		3.6	4
1	67629-14	EXTENSION		2.5	5
2	201835	BOLT, HEX, HD. 1/2"-13UNC x 1"			6
4	203040	BOLT, HEX, HD. 5/8"-11UNC x 1"			7
1	231285	NUT, HEX. 3/4"-10UNC			8
2	230775	NUT, HEX. 1/2"-13UNC			9
4	231025	NUT, HEX. 5/8"-11UNC	STL		10
5	233275	WASHER, PLAIN 3/4"	W. I.		11
1	163021	EXTRA HEAVY DUTY CHROME VANADIUM DIE SPRING 3/4" ROD DIA. x 2 1/2" FREE LENGTH 2300 LB LOAD @ SOLID HEIGHT			12
1	67629-16	ANGLE SUPPORT	STL	7.9	13

REV NO.	DESCRIPTION	EDRN NO.	DATE	BY	CHK'D	APPR.	NEXT ASSY.
This drawing is the confidential property of ENVIROTECH CORPORATION and is loaned upon the express understanding and agreement that it is not to be reproduced or copied, in whole or in part, or used for furnishing information to others, or used directly or indirectly in any way detrimental to the interests of ENVIROTECH CORPORATION, and is to be returned upon request. All rights reserved.							
DIMENSIONS ARE IN INCHES TOLERANCE: .XX ± .02 .XXX ± .010 FRACTIONS ± — ANGLE ± — SURF FINISH — ✓ RMS		WEMCO, DIVISION OF ENVIROTECH CORPORATION SACRAMENTO CALIF.					
DRAWN: HERR CHECK: HERR PROJ. ENG: HERR APPROV: HERR DATE: 3-26-80	WEMCO H.M.S. DATE: 1-24-80 DATE: 1-24-80 DATE: 1-24-80	SCALE: NONE D		SHT 1 OF 1 DWG NO. 67628 DISTRIBUTOR ASSEMBLY FOR GRAVITY CONTROL			

ENGR REF 65659