




01749

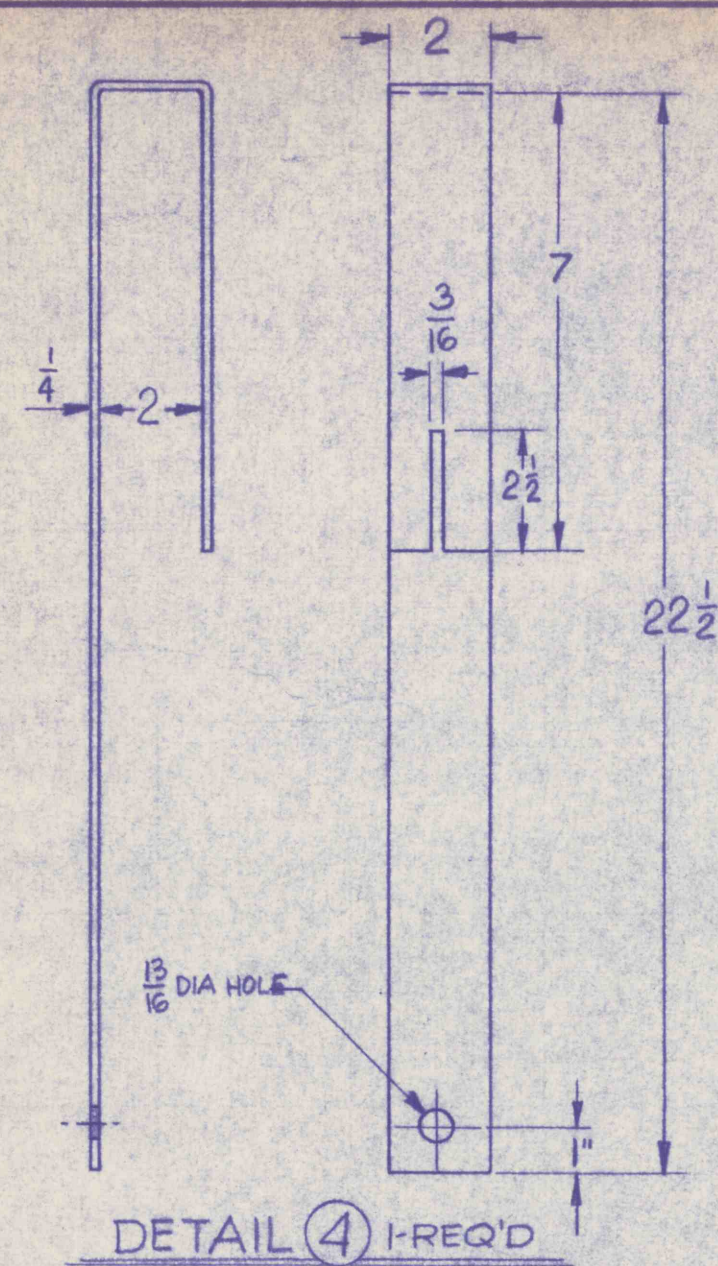

DETAIL ④ I-REQ'D

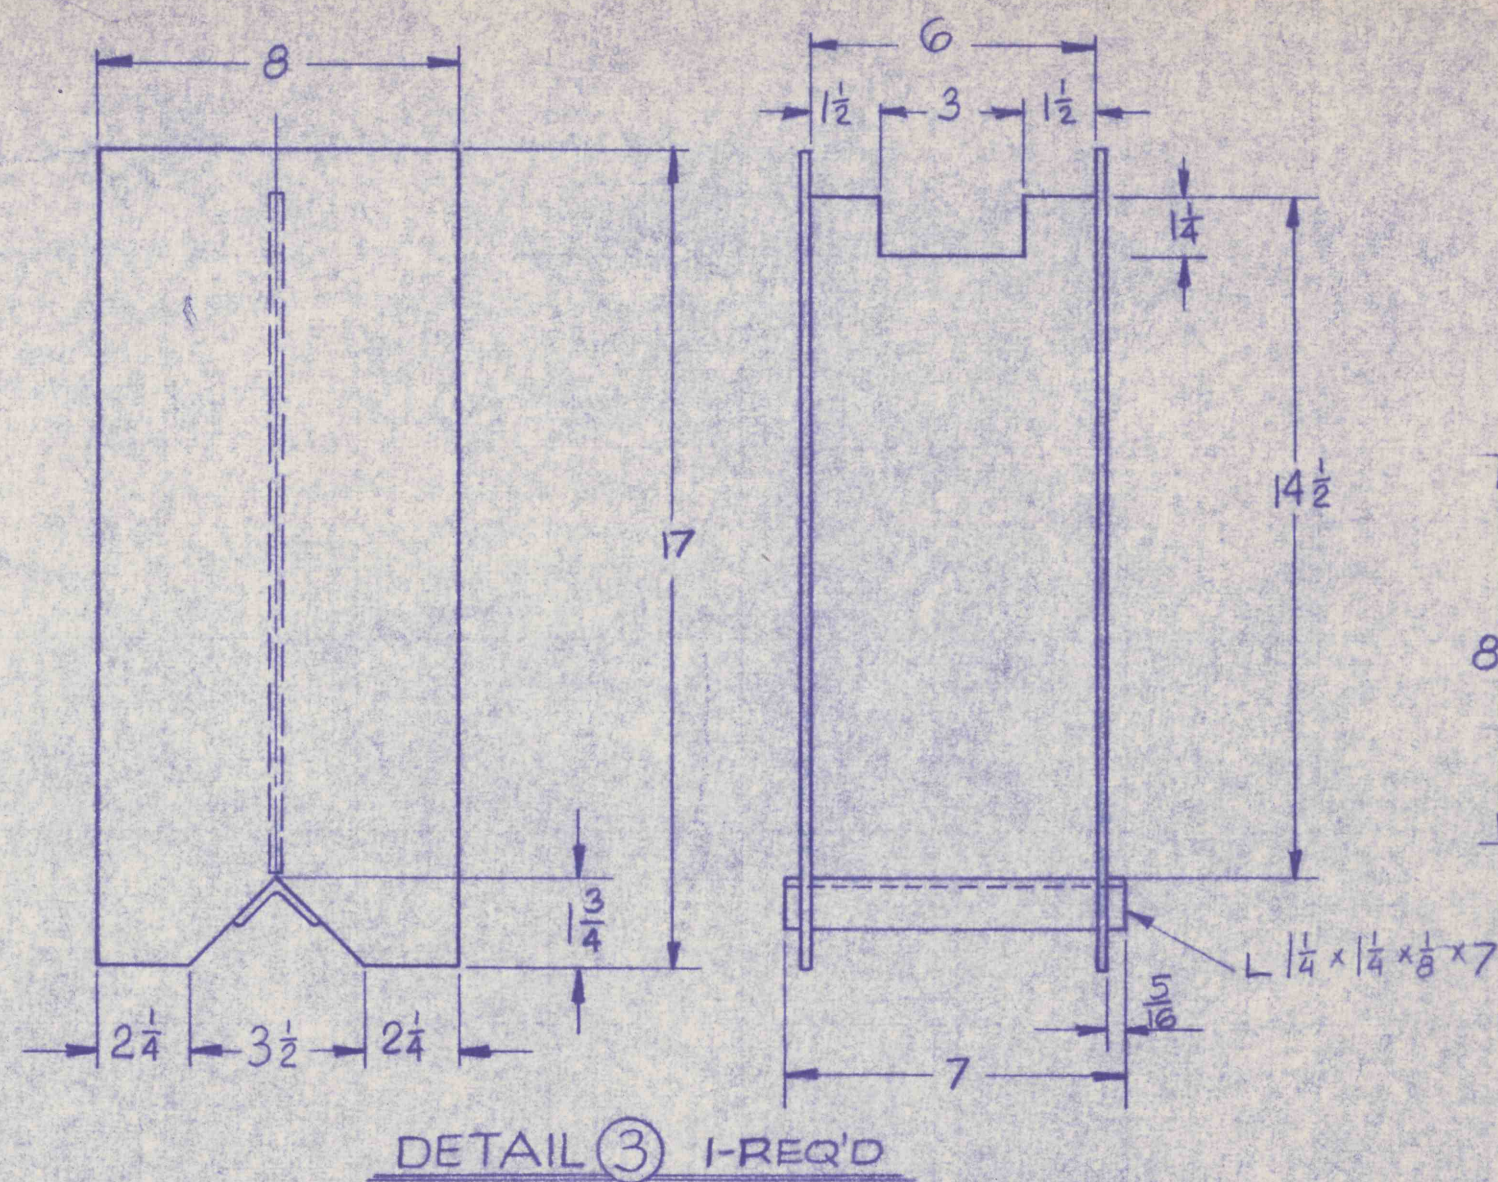

DETAIL ③ I-REQ'D

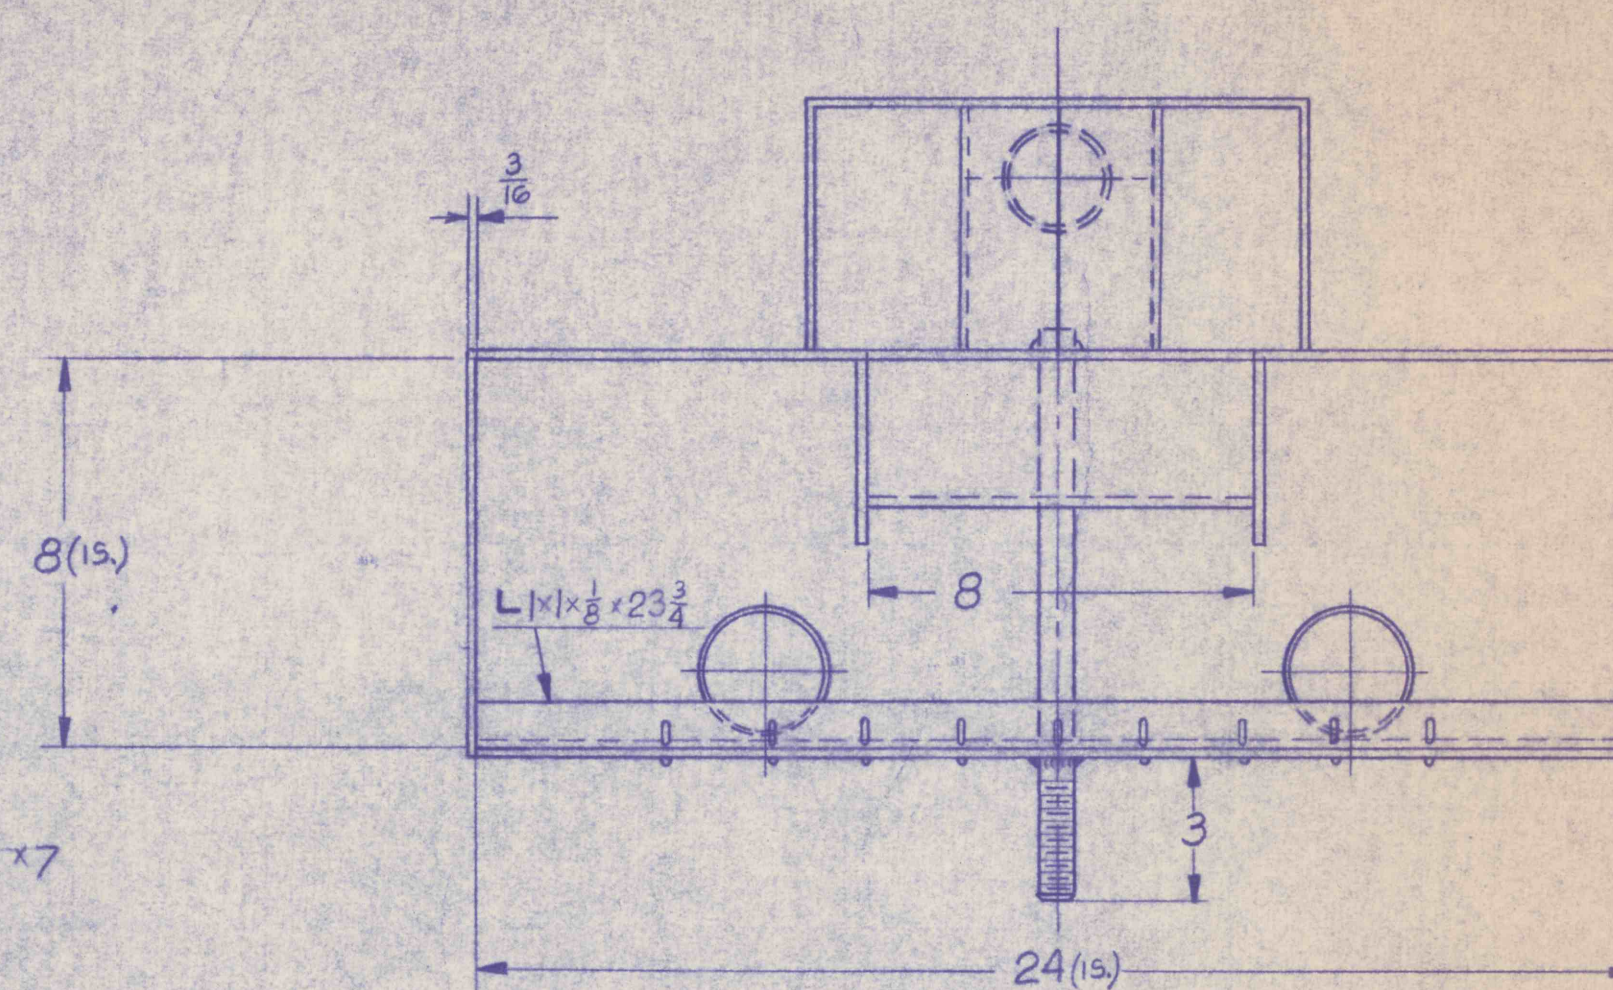


ITEM	REQ'D.	PART NO.	DESCRIPTION	MAT'L	WT.
1			L 3x3x3/8 5 LG ✓	STL	
1			L 1 1/4 x 1 1/4 x 8 7 LG ✓		
1			L 1 x 1 x 8 23 3/4 LG ✓		
1			3/4 CRS x 11 3/4	STL	

NOTES:

TOTAL 164 #


1. ALL PLATE 3/16 UNLESS NOTED
2. ALL HOLES 13/16 UNLESS NOTED
3. WELDED LIQUID TIGHT
4. PAINT ONE COAT ZINC CHROMATE PRIMER
5. PAINT MK NOS IN 1" LETTERS

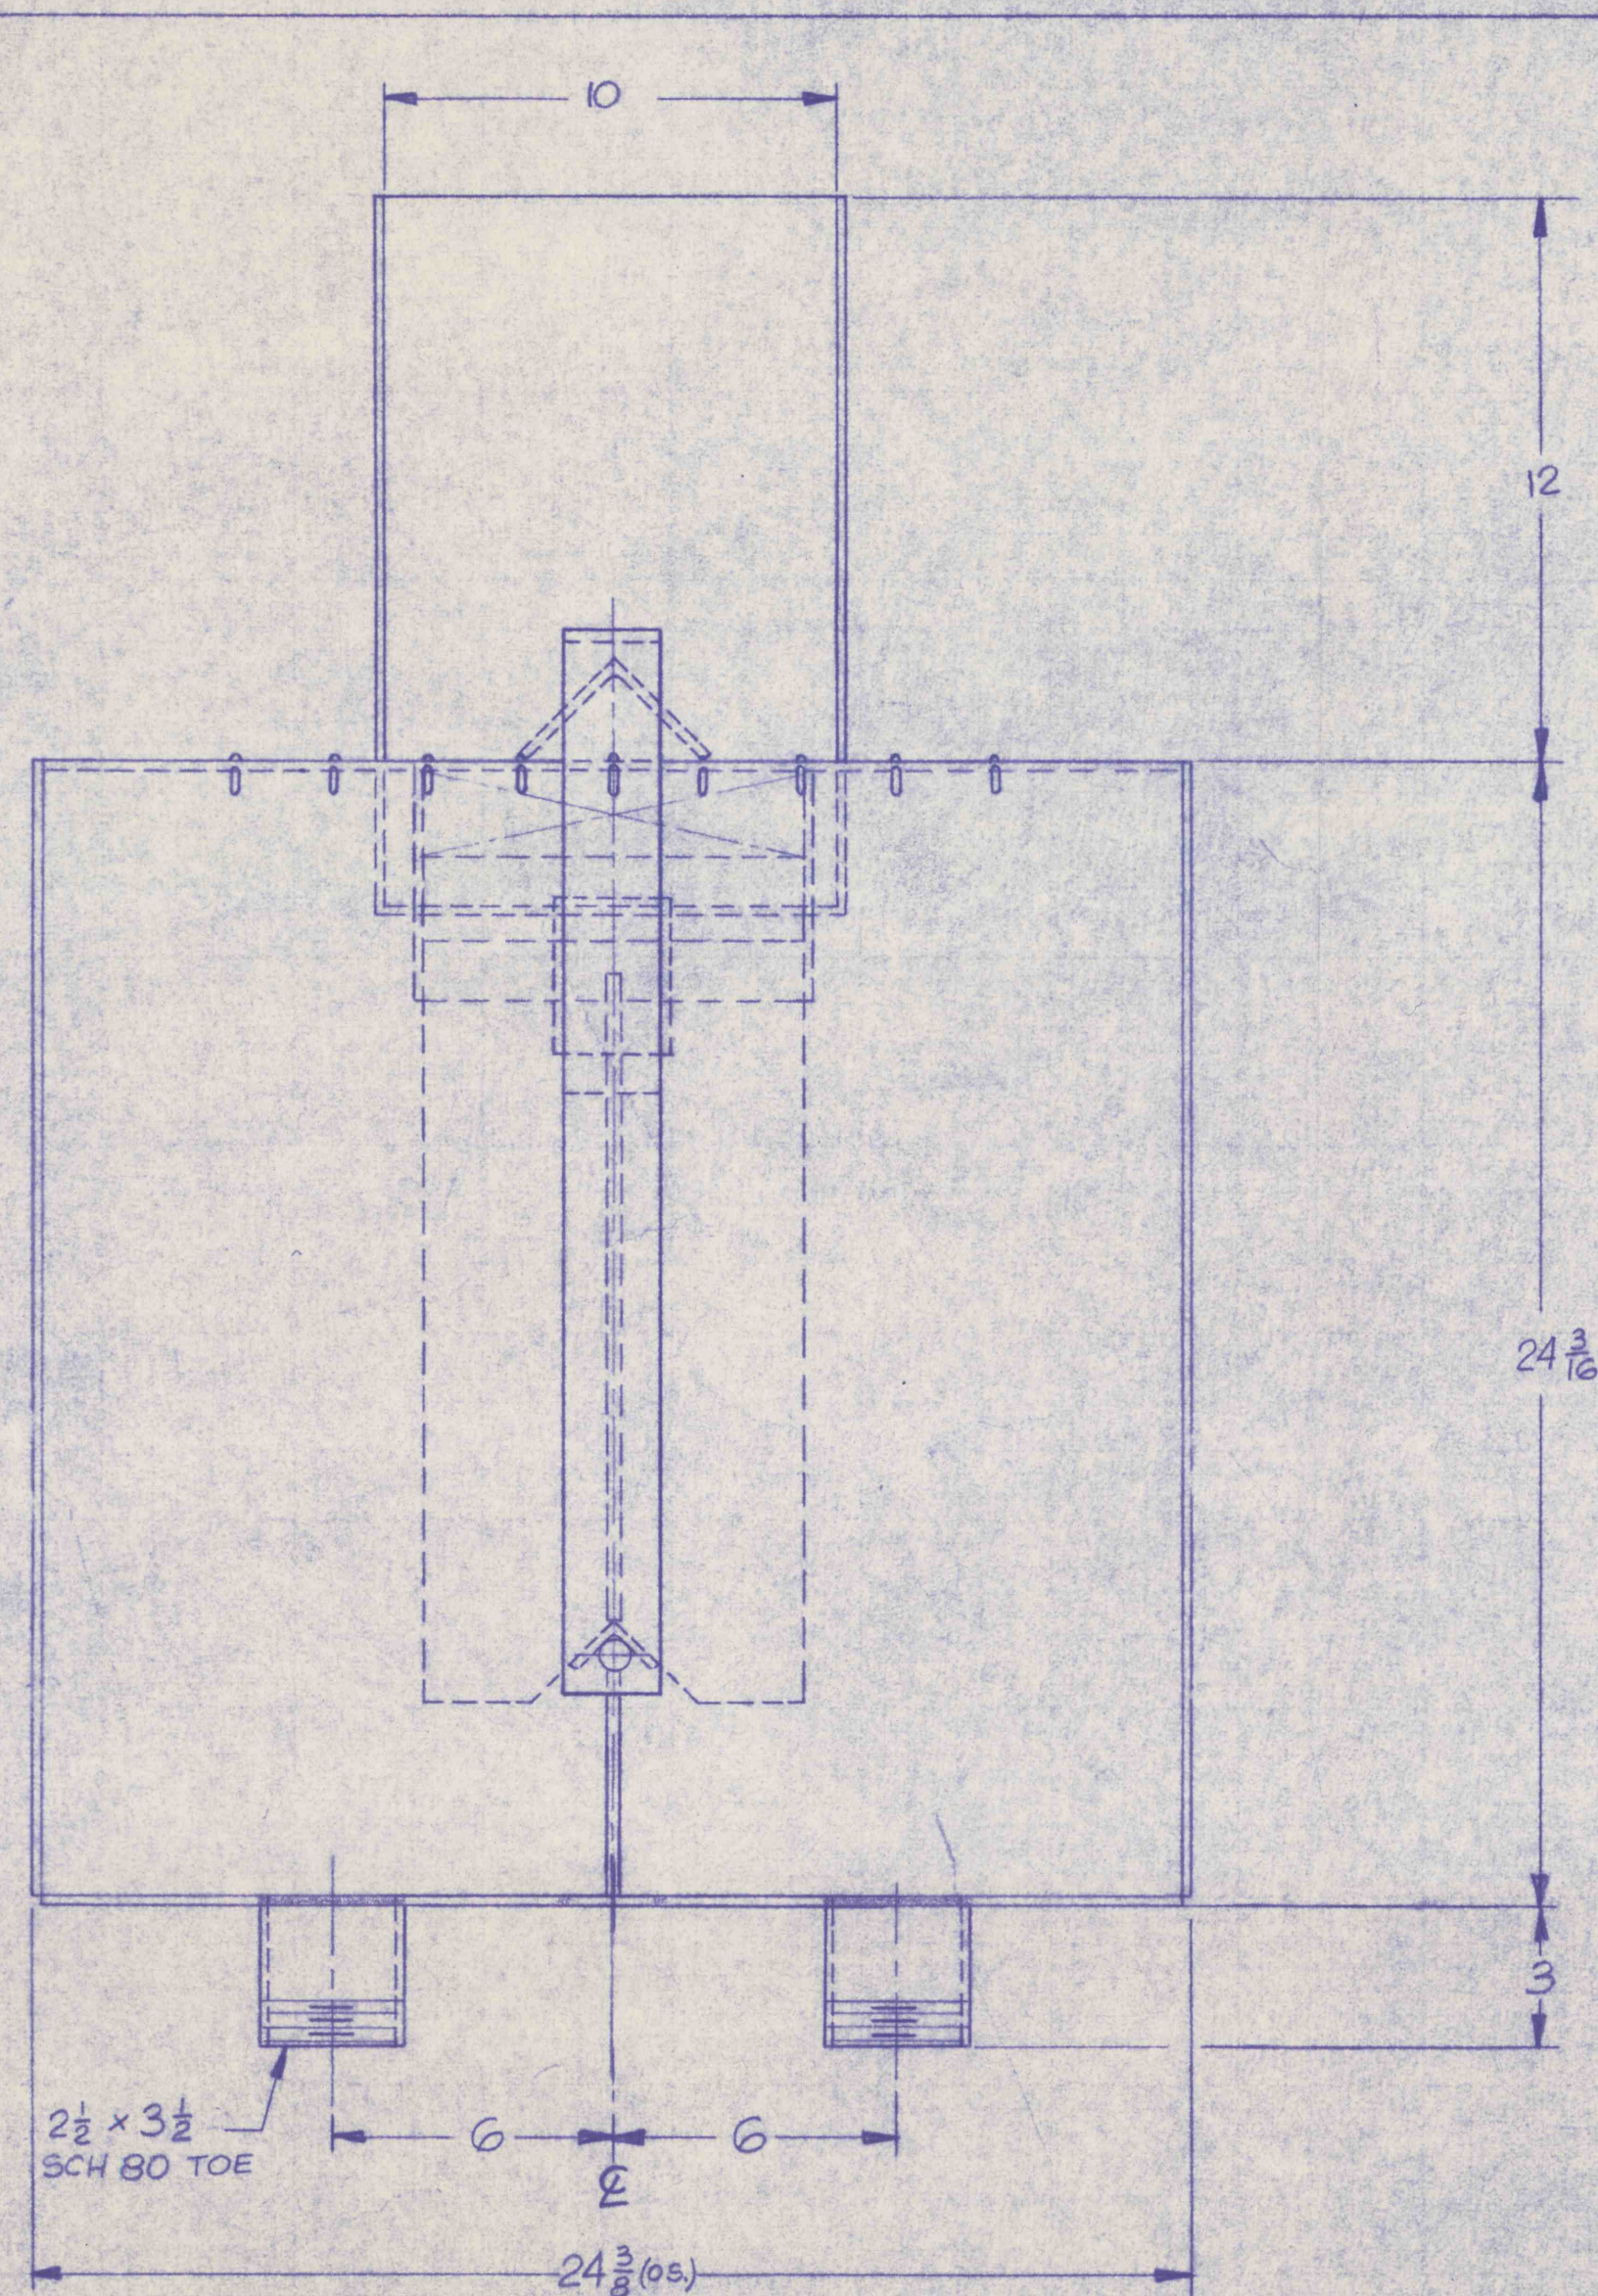



ASSEMBLY PIN 67210-01

MARK 67210-01

1-REQ'D

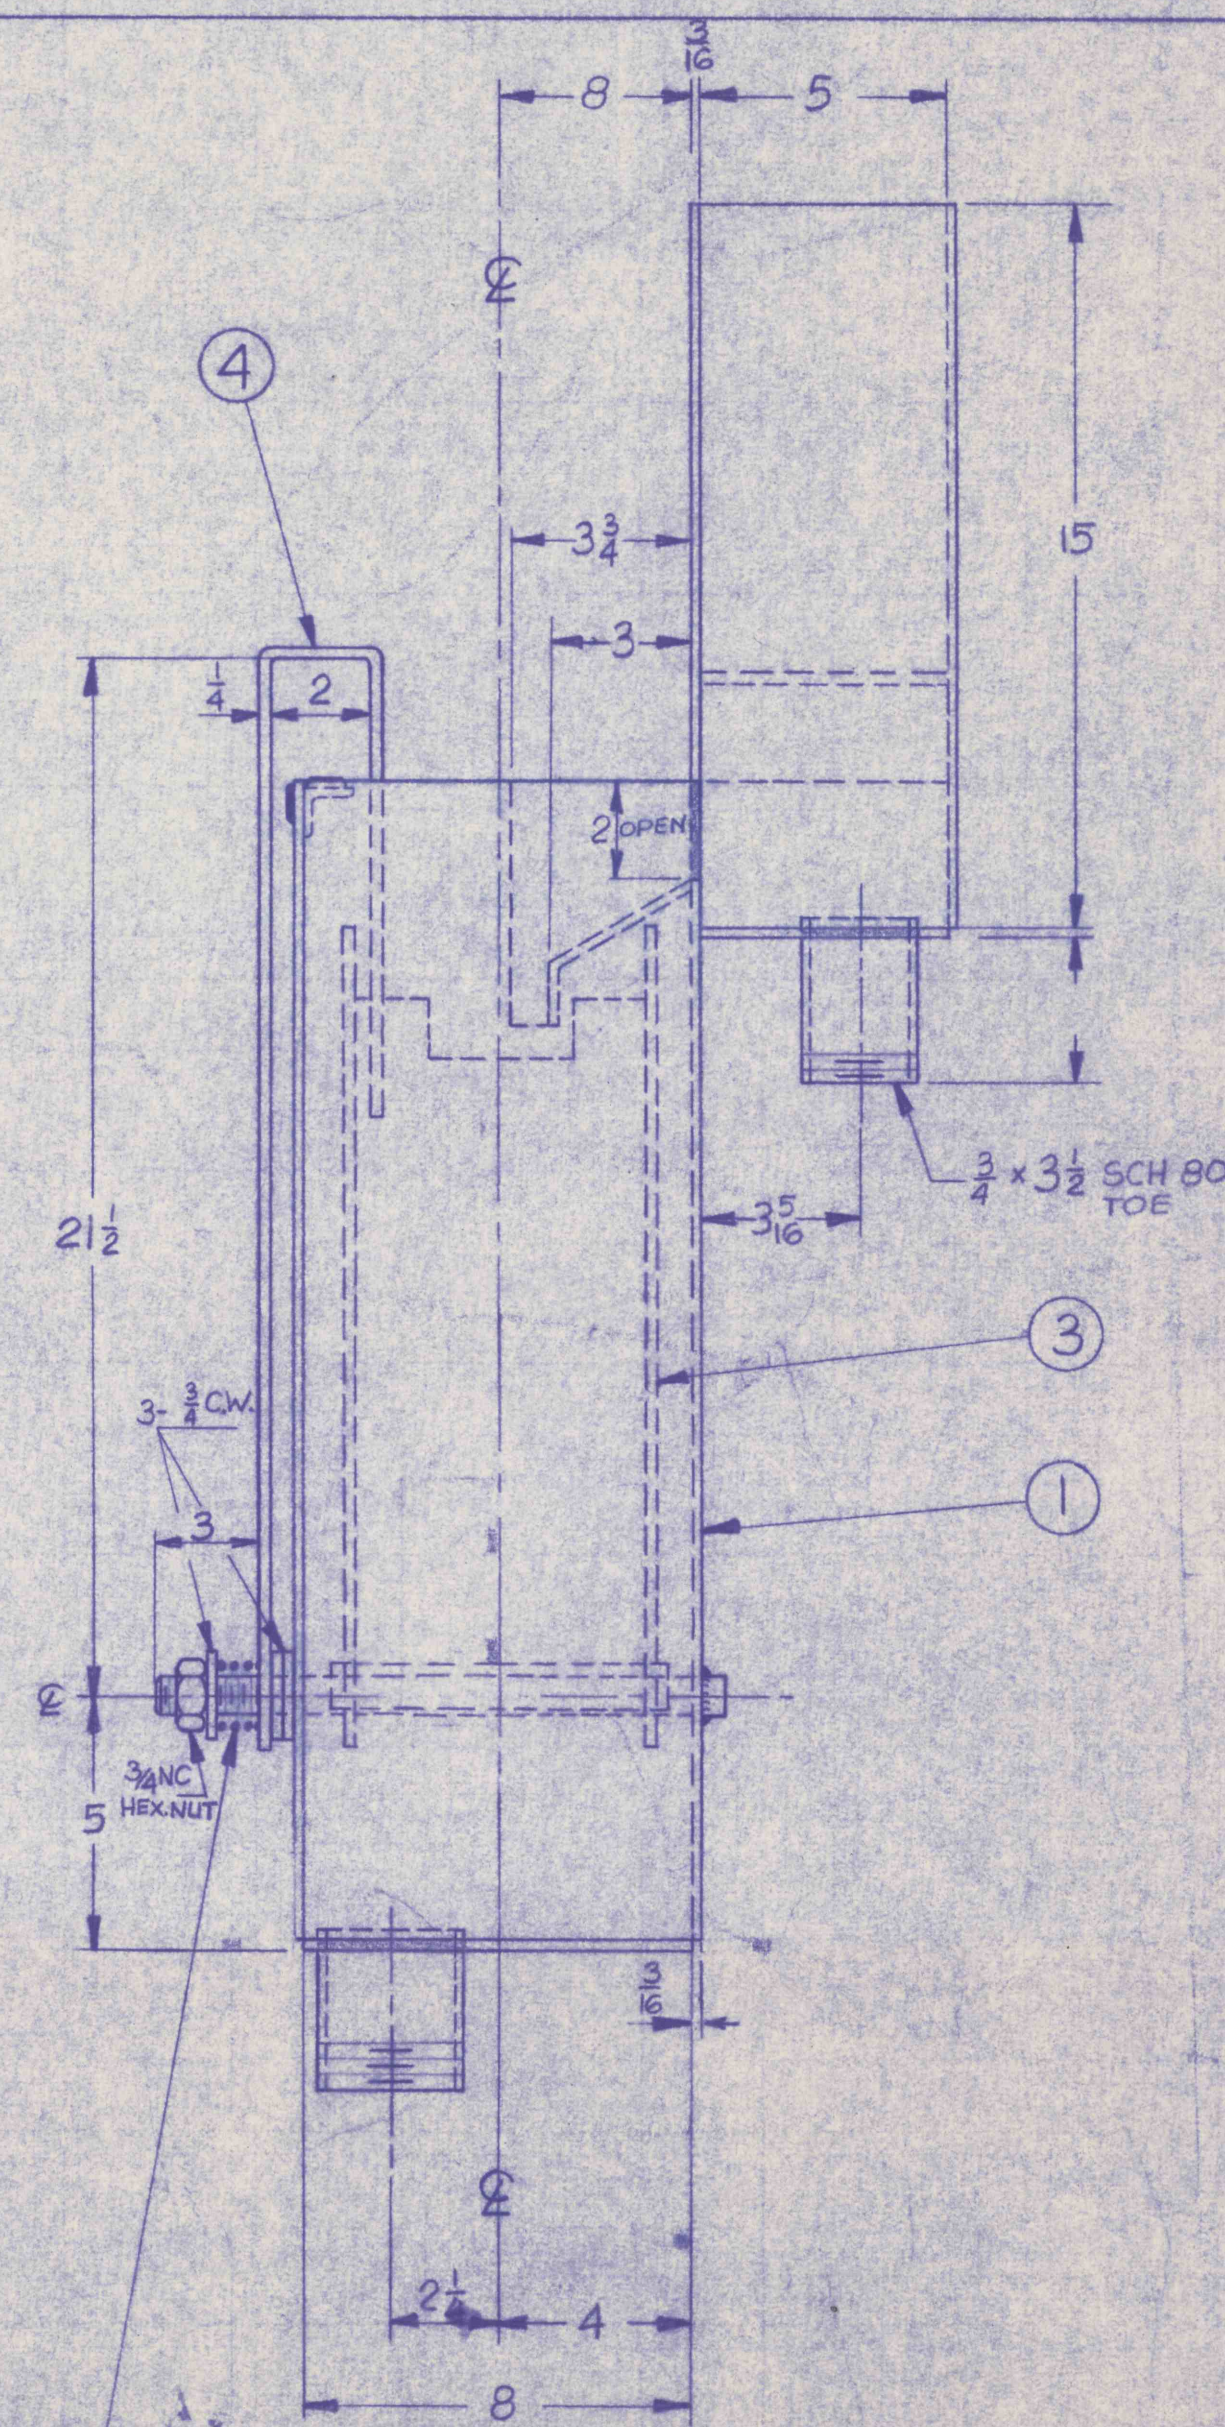

RAYMOND
EXTRA HEAVY DUTY CHROME
VANADIUM DIE SPRING 3/4 ROD
DIA x 2 1/2 FREE LENGTH 2300 LBS
LOAD @ SOLID HEIGHT.
(REF JAMISON STL CORR)

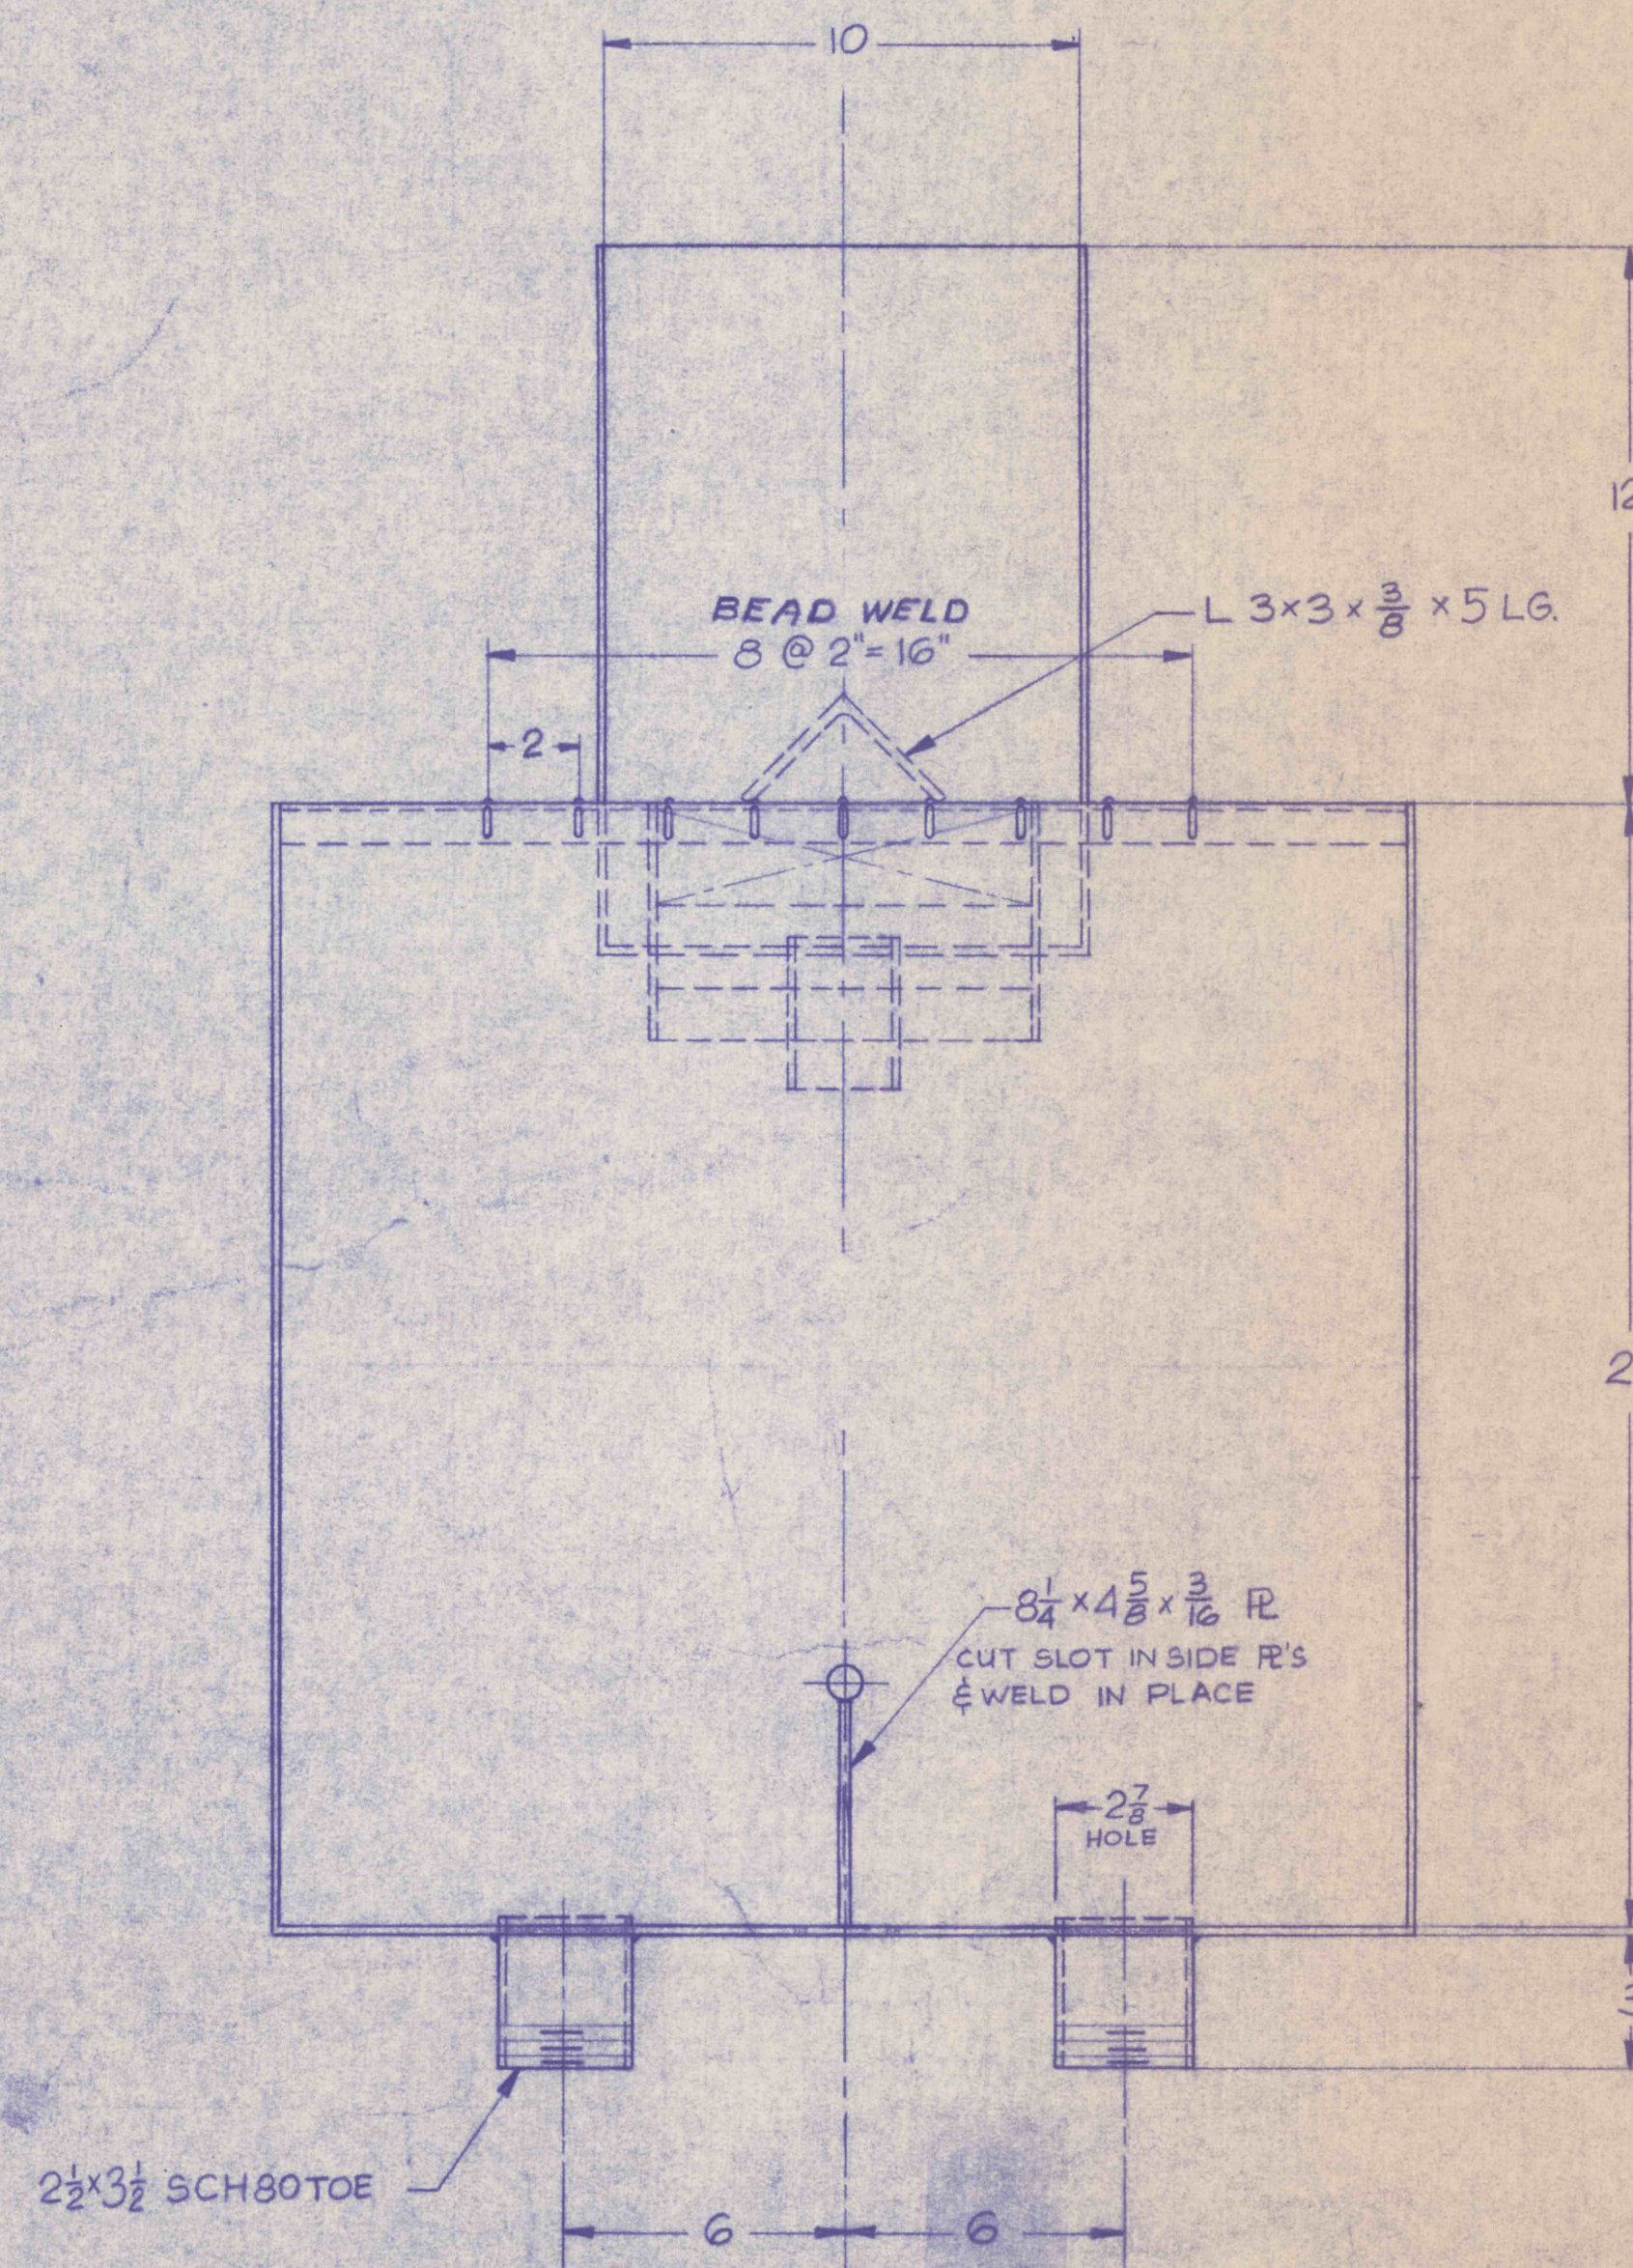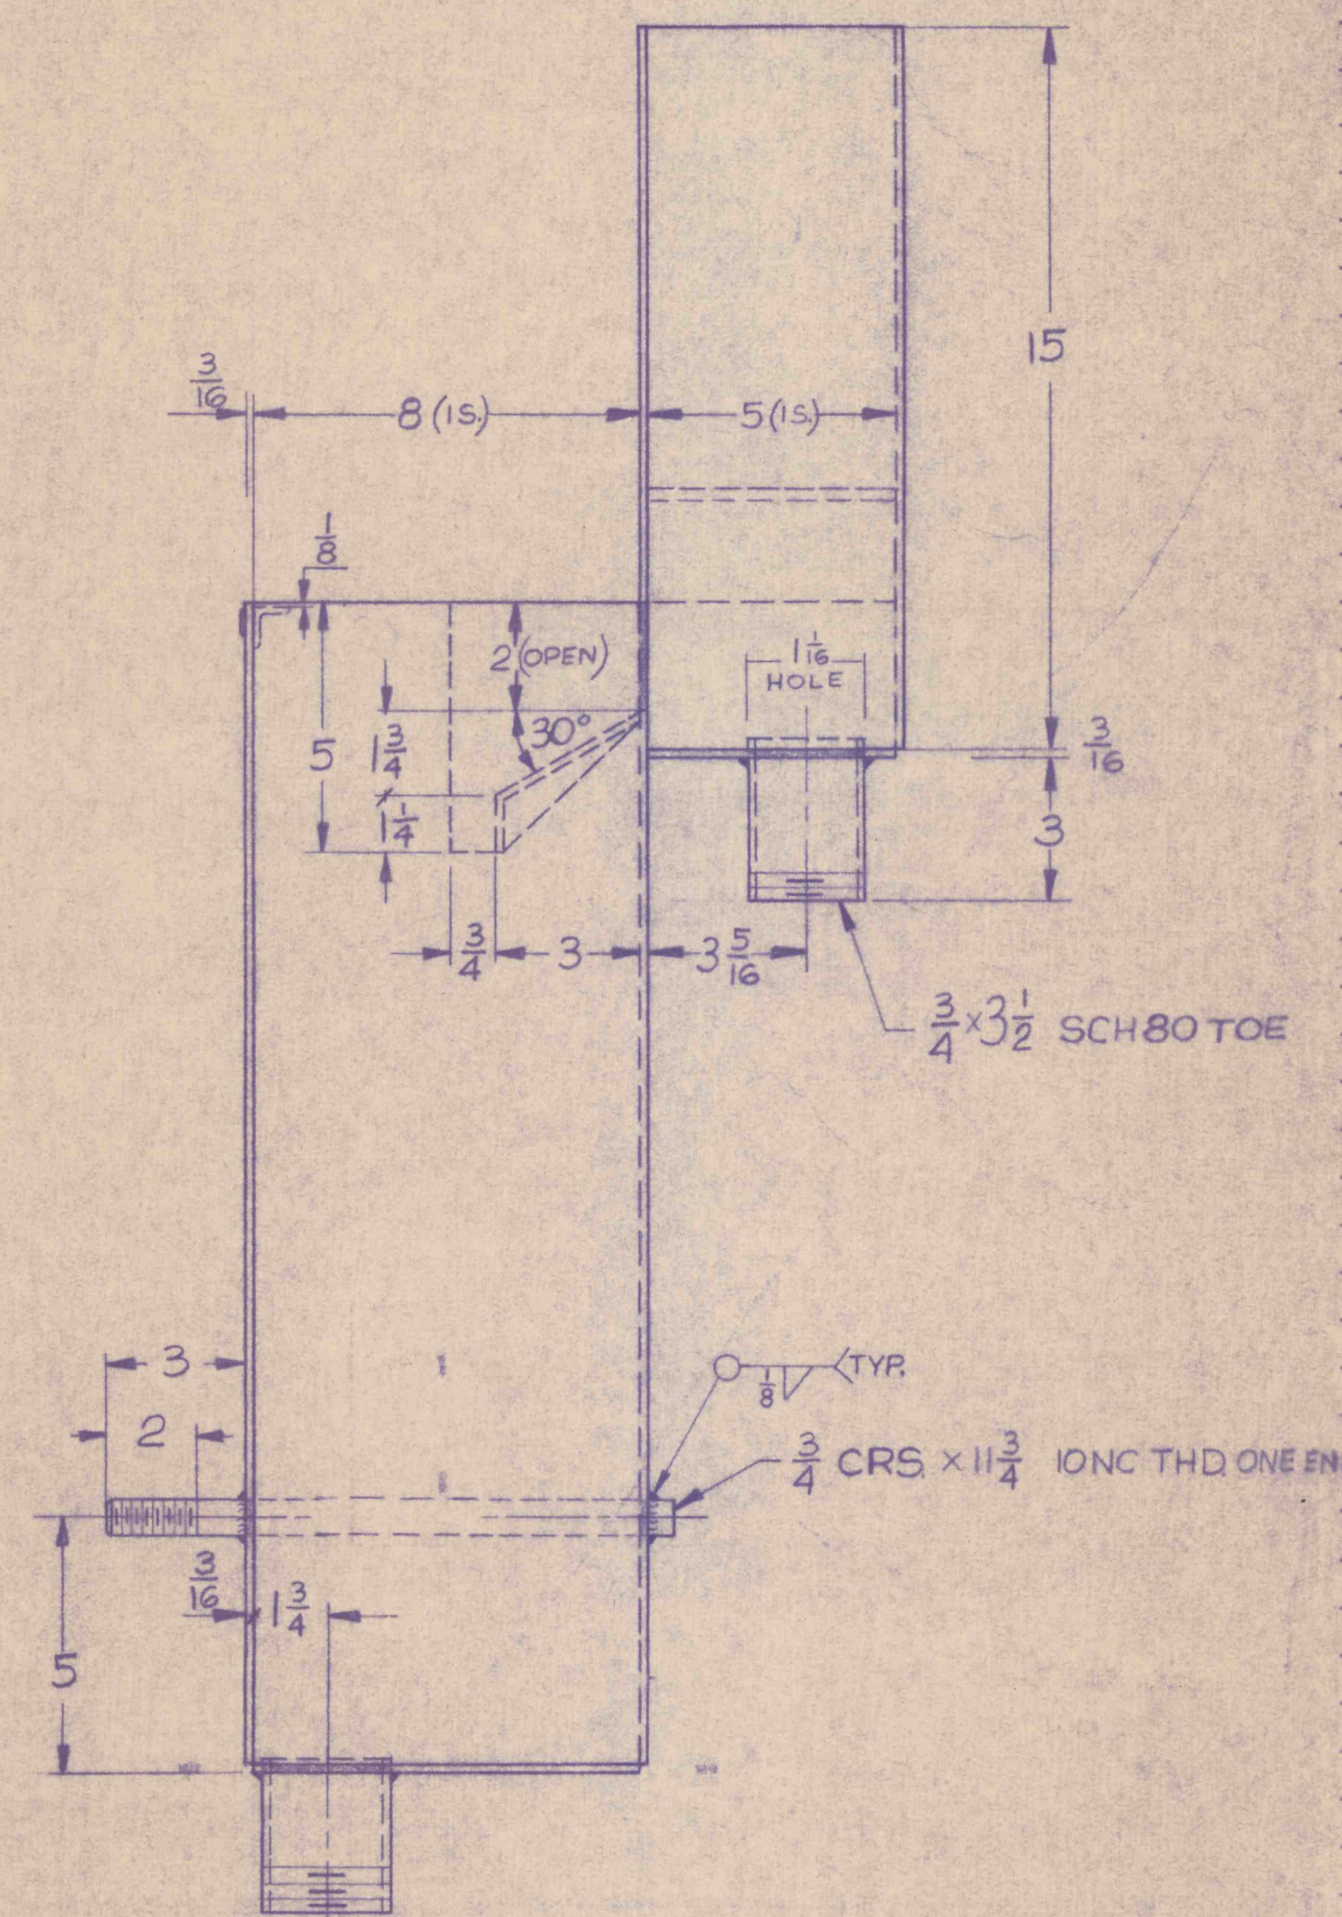DETAIL ①
I-REQ'D

N/A DWG. NO.

This drawing is the confidential property of Arthur G. McKee & Company, and is loaned upon the express understanding and agreement that it is not to be reproduced or copied, in whole or in part, or used for furnishing information to others, or used directly or indirectly in any way detrimental to the interests of Arthur G. McKee & Company, and is to be returned upon request. All rights reserved.

ARTHUR G. MCKEE & COMPANY
PROCESS MACHINERY DIVISION

DATE	5-1-80	MACHINE	WEMCO HMS MOBIL MILL	ORDER	39302	RELEASE DATE	
SCALE	3" = 1'-0"	SIZE	TYPE DRUM				
DRAWN	DK		DISTRIBUTOR				
CHK'D			MEDIA CLEANING				
APPR.							

DWG. NO.
67210