


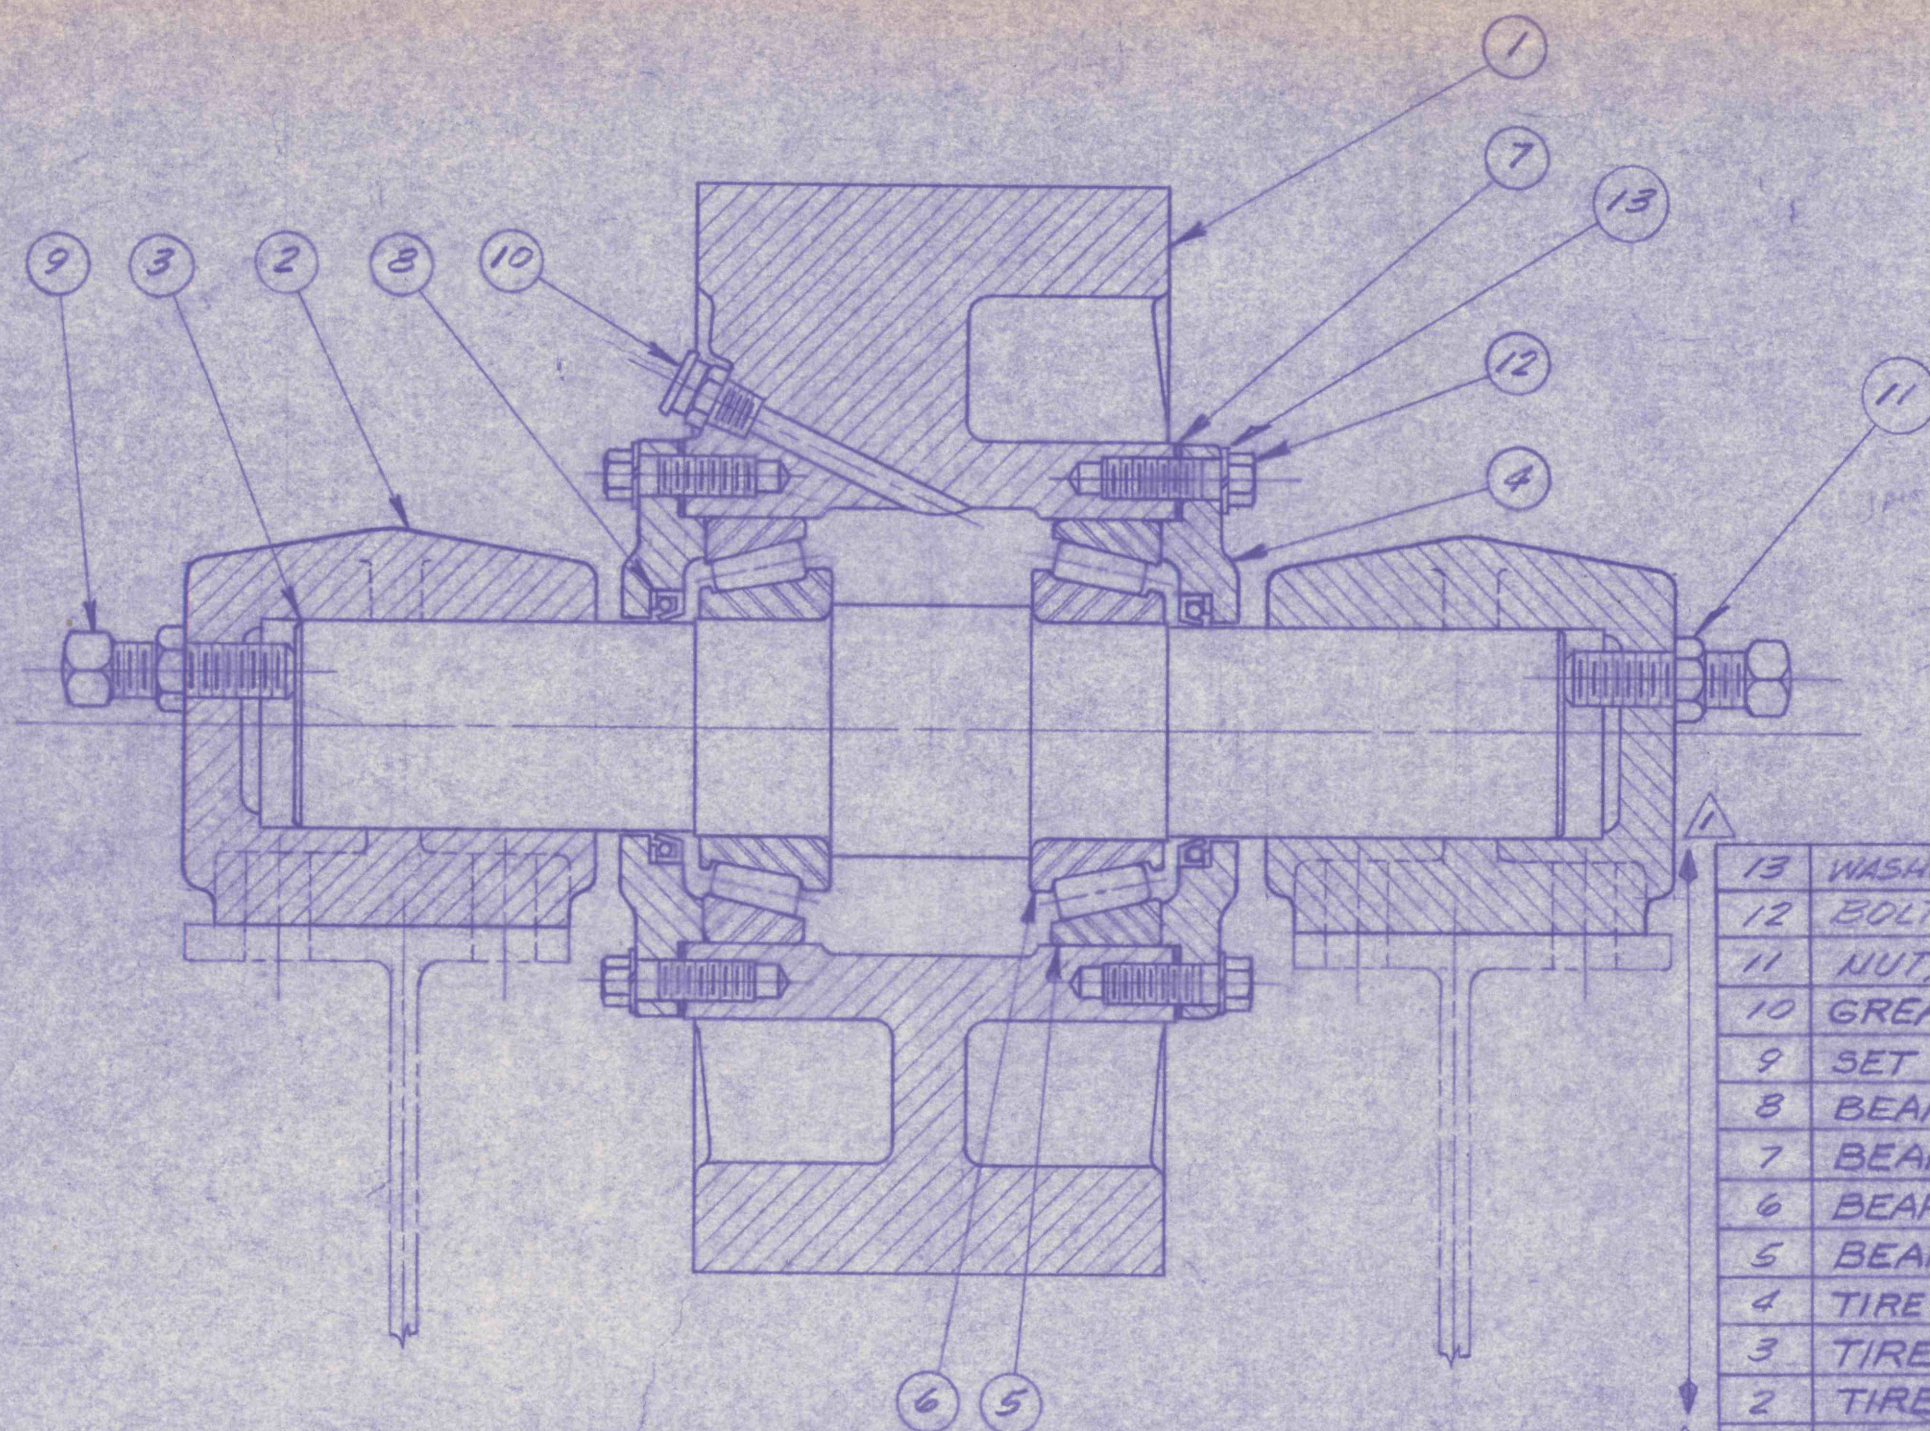

TIRE ROLLER ASSEMBLY ~ #42132A

* B/C - 1920, 21, 22

DWG. ITEM NO.	DESCRIPTION	PART NO.	NO. REQ.
13	WASHER, LOCK STL $\frac{1}{2}$, $\frac{9}{16}$ ID x $1\frac{3}{8}$ OD	232860	12
12	BOLT, HEX HD $\frac{1}{2}$ -13UNC x $1\frac{1}{4}$	201880	12
11	NUT, HEX JAM STL $\frac{3}{4}$ -10 UNC	231285	2
10	GREASE FITTING	127000	1
9	SET SCREW $\frac{3}{4}$ -10 UNC x $2\frac{1}{2}$	218200	2
8	BEARING SEAL	157030	2
7	BEARING SHIMS *	183016	2
6	BEARING CONE	100046	2
5	BEARING CUP	100045	2
4	TIRE ROLLER BEARING CAP	42131A	2
3	TIRE ROLLER SHAFT	42130A	1
2	TIRE ROLLER SHAFT BEARING	42129	2
1	TIRE ROLLER	42128	1

This drawing is the confidential property of ENVIROTECH CORPORATION and is loaned upon the express understanding and agreement that it is not to be reproduced or copied, in whole or in part, or used for furnishing information to others, or used directly or indirectly in any way detrimental to the interests of ENVIROTECH CORPORATION, and is to be returned upon request. All rights reserved.



**WEMCO, DIVISION OF
ENVIROTECH CORPORATION**

**SACRAMENTO
CALIF.**

DRAWN GGP	DATE 1-10-57	MACHINE DRUM SEPARATOR	SCALE 3/8
CHECK WAE	DATE	SIZE 6'-0 DIA	
PROJ ENGR.	DATE	TIRE ROLLER ASSEMBLY	SHT 1 OF 1
APPROVAL BM	DATE	& PARTS LIST	DWG. NO. 42132
RELEASE	DATE		

NO.	DESCRIPTION OF REVISION	DATE	BY	CHKD.	APPR.
1	SEE EDEN ADDED PIN	22705	21071	BR	B/K