


42137

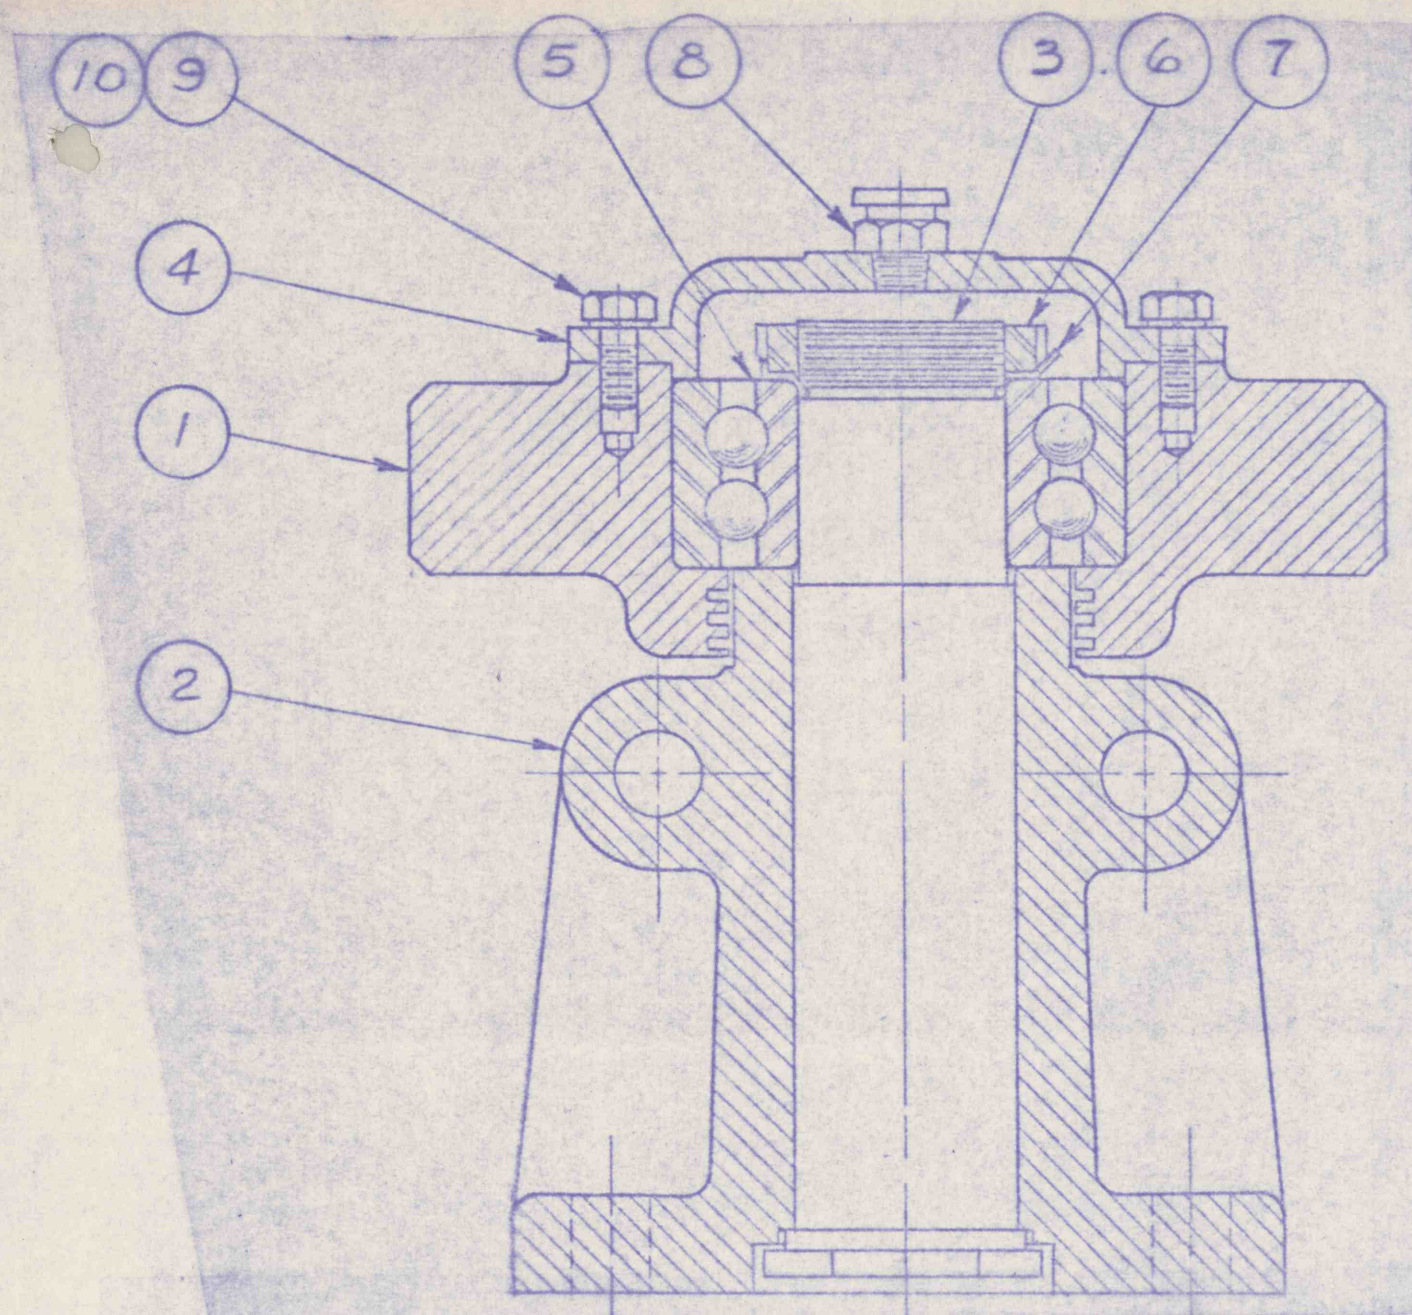

QTY REQ'D ASSY	ITEM NO.	PART NO.	DESCRIPTION	RAW PART NO.	MAT'L	UNIT WT.
	A					
1	1	42133	ROLLER, THRUST			
1	2	42134	BRACKET, THRUST ROLLER			
1	3	42136A	SHAFT, THRUST ROLLER			
1	4	42135	CAP, THRUST ROLLER			
1	5	100026	BEARING, THRUST ROLLER			
1	6	251680	LOCKNUT, BEARING-AFBMA NII			
1	7	252340	LOCKWASHER, BEARING-AFBMA WII			
1	8	127000	FITTING, GREASE-ALEMITE $\frac{1}{4}$ " NPT			
6	9	232615	WASHER, LOCK- $\frac{3}{8}$ "			
6	10	200615	BOLT, HEX. HD $\frac{3}{8}$ -16x1"			

3	REDRAWN TO UPDATE STANDARDS-SEE EDRN	23145	4-14-71	SJC	Decker	TD	
REV NO	DESCRIPTION	EDRN NO.	DATE	BY	CHK'D	APPR.	NEXT ASSY.
This drawing is the confidential property of ENVIROTECH CORPORATION and is loaned upon the express understanding and agreement that it is not to be reproduced or copied, in whole or in part, or used for furnishing information to others, or used directly or indirectly in any way detrimental to the interests of ENVIROTECH CORPORATION, and is to be returned upon request. All rights reserved.							
DIMENSIONS ARE IN INCHES TOLERANCE: .XX $\pm .02$.XXX $\pm .010$ FRACTIONS $\pm$ _____ ANGLE $\pm$ _____ SURF FINISH _____ $\checkmark$ RMS		 WEMCO, DIVISION OF ENVIROTECH CORPORATION			SACRAMENTO CALIF.		
DRAWN G.G.P.		DATE 1-18-57		DRUM SEPARATOR		SCALE	
CHECK WAE		DATE		6'-0 DIA.		NONE	
PROJ. ENGR.		DATE		THRUST ROLLER ASSEMBLY		SHT 1 OF 1	
APPROVAL RM		DATE				DWG. NO.	
RELEASE		DATE				42137 	